


AREA OF APPLICATION



OWNERSHIP BOUNDARY

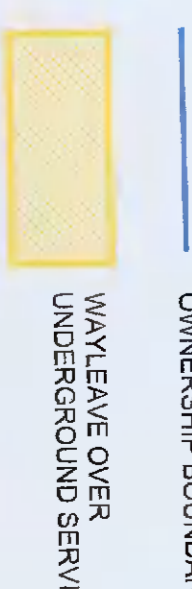

WASTEWATER UNDERGROUND SERVICES



EXISTING FLOOR AREA RETAINED



CENTRE COORDINATES: ITM 700825.724720

PUBLISHED: 21/11/2018 ORDER NO.: 50025919.1

MAP SERIES:	MAP SHEETS:
11 000	3195-23
11 000	3196-25
11 2500	3195-01
11 000	3195-02
11 000	3281-03
11 000	3281-04
11 000	3281-05
11 000	3281-06
11 000	3281-07
11 000	3281-08
11 000	3291-10

COMPILED AND PUBLISHED BY: Ordnance Survey Ireland, Phoenix Park, Dublin 8, Ireland.

Unauthorised reproduction of this map is prohibited without the written permission of Ordnance Survey Ireland.

All rights reserved. No part of this publication may be copied, reproduced or transmitted in any form or by any means without the prior written permission of the copyright owner.


The representation on this map of a road, track or footpath is not a guarantee of the existence of that right of way. Ordnance Survey maps never show legal property boundaries and are not a substitute for the title deeds or physical features.

PLANNING

DATE	DESCRIPTION	BY	CHK
18/11/2018	ISSUED FOR EXAMINATION
18/11/2018	PROPOSED

CLIENT: LIFEY VALLEY MANAGEMENT LTD.
PROJECT: LIFEY VALLEY SHOPPING CENTRE - TEMPORARY EVENTS AREA
DRAWING: SITE PLAN LAYOUT FIRST FLOOR PLAN

Henry J Lyons

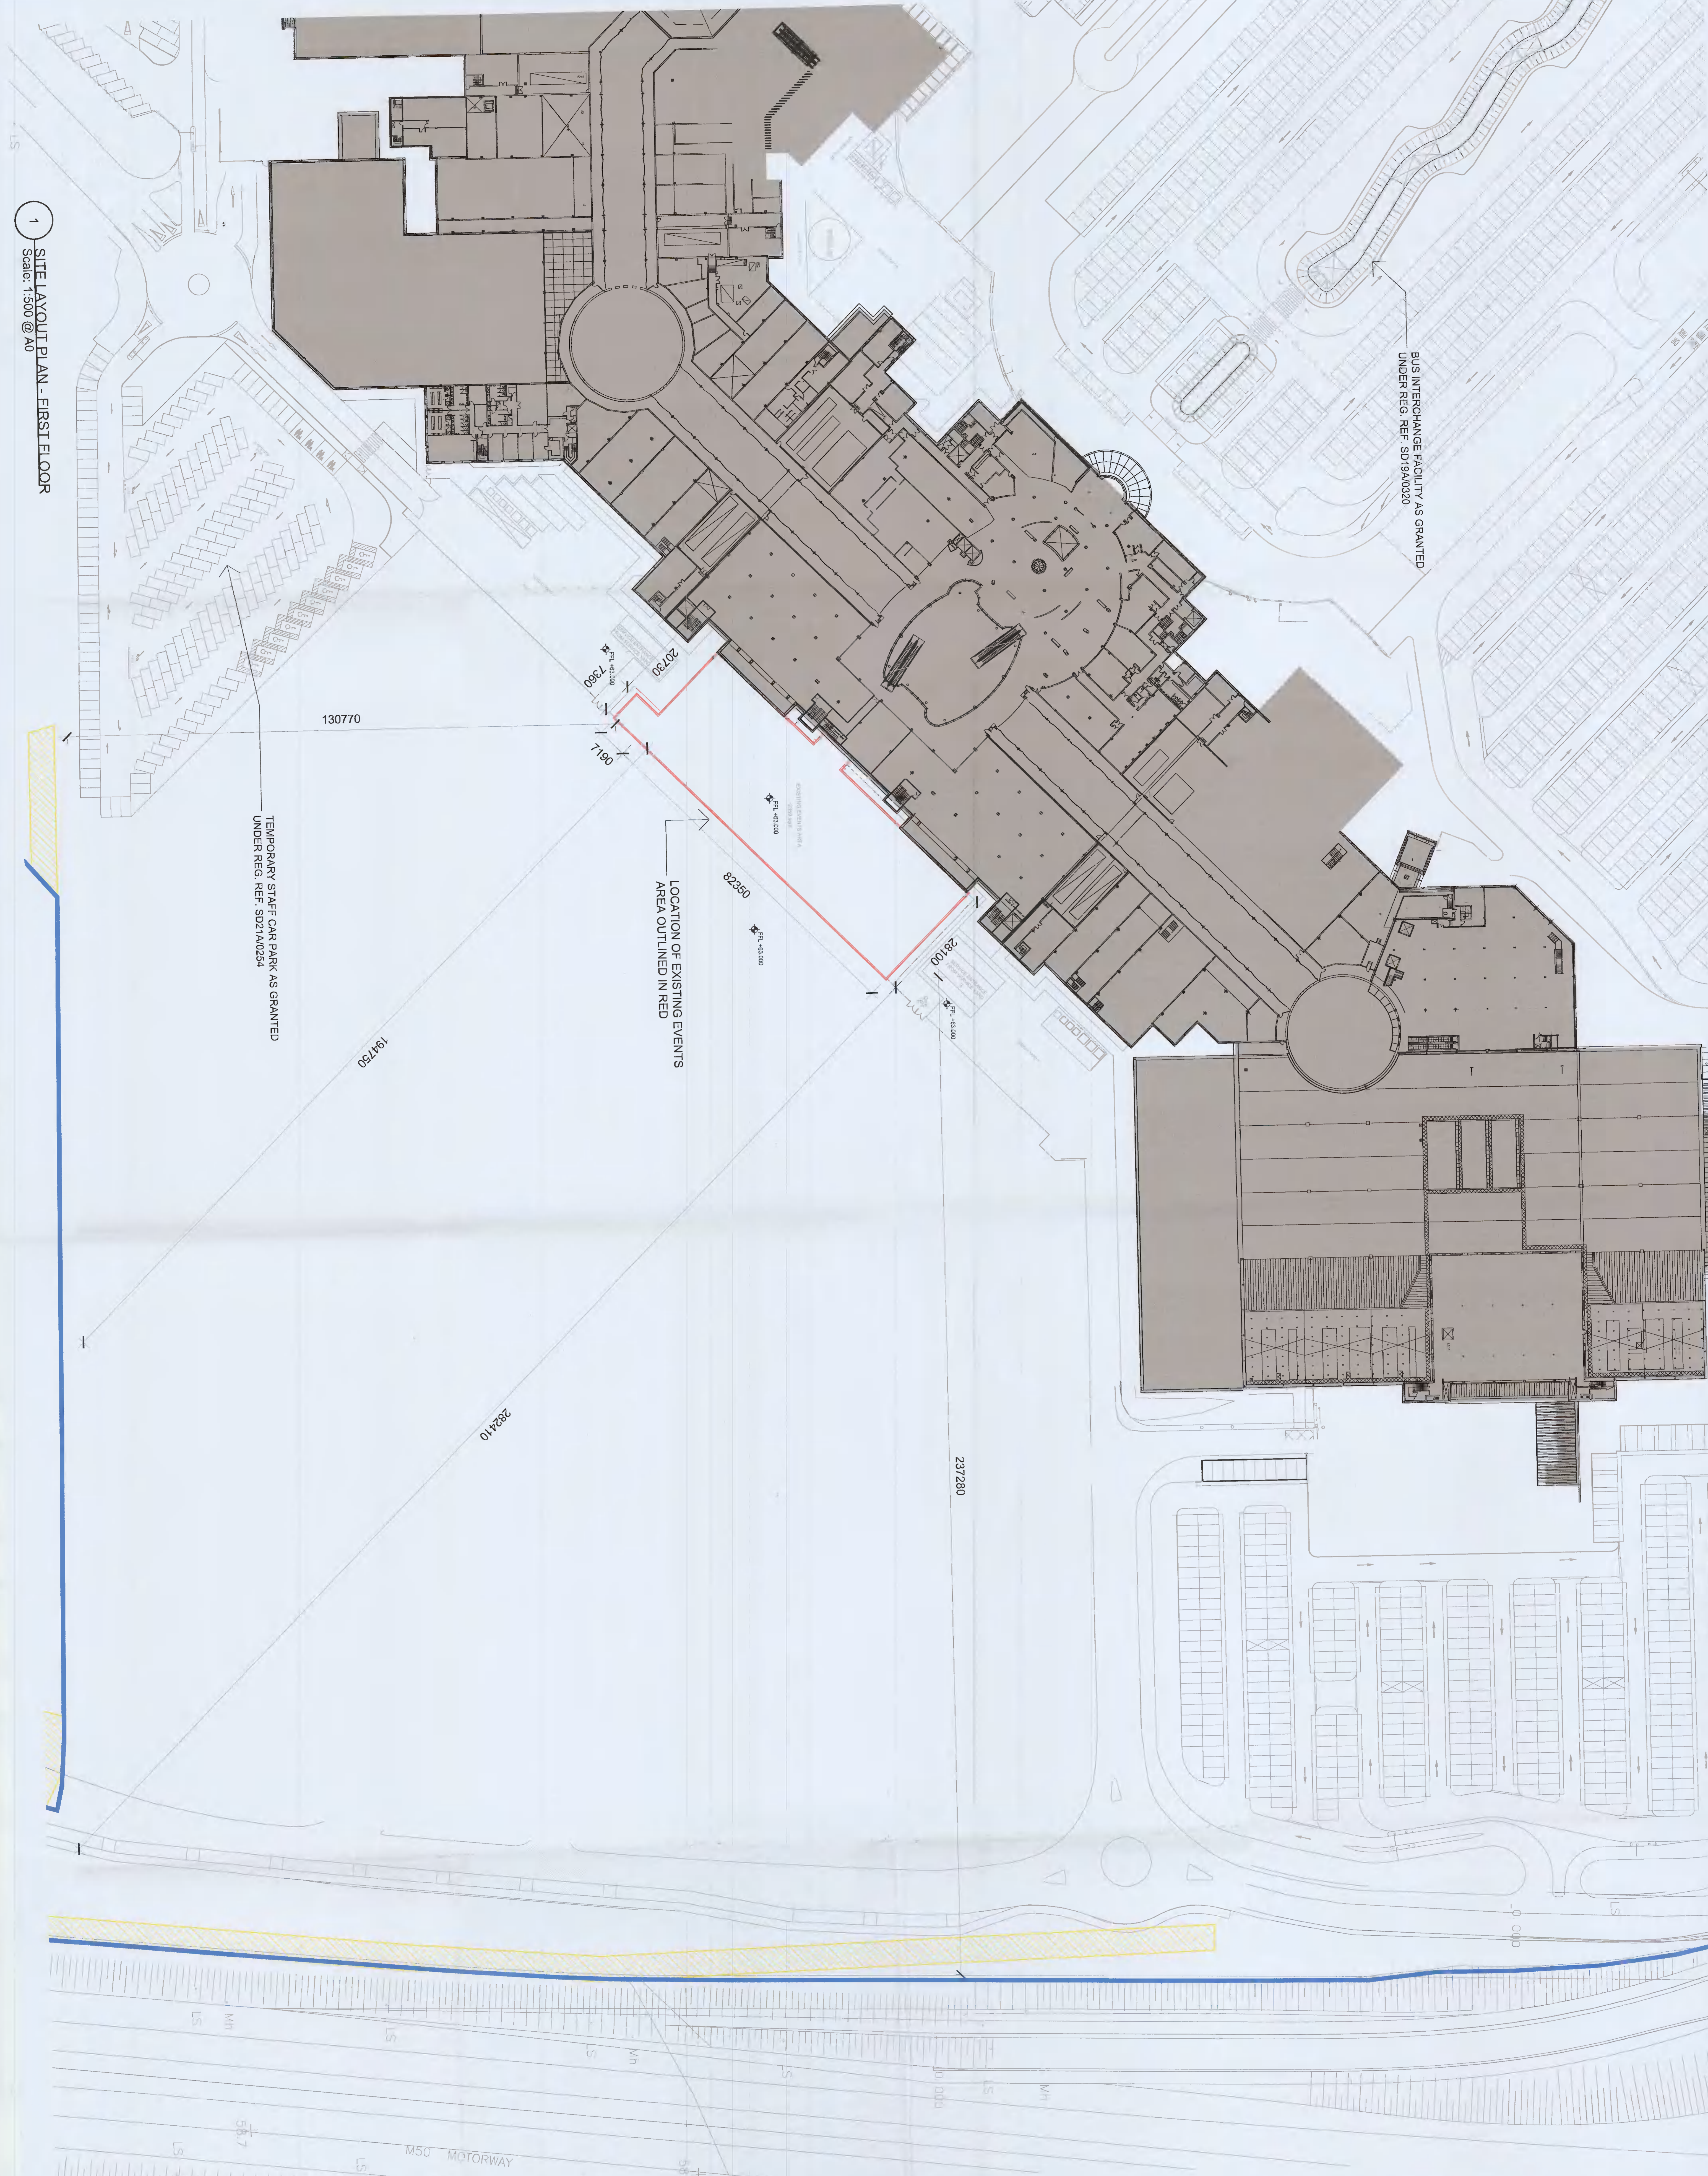

1 SITE LAYOUT PLAN - FIRST FLOOR
Scale: 1:500 @ A0