


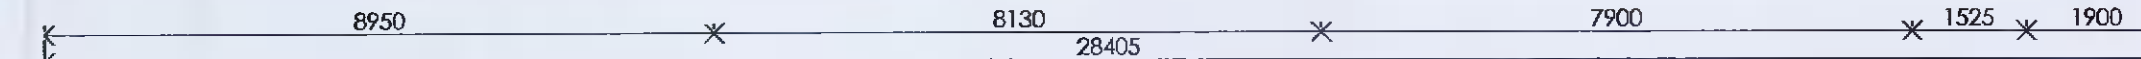

BLOCK B EAST ELEVATION SCALE 1:100




BLOCK B SOUTH ELEVATION SCALE 1:100



BLOCK B WEST ELEVATION SCALE 1:100



BLOCK B NORTH ELEVATION SCALE 1:100

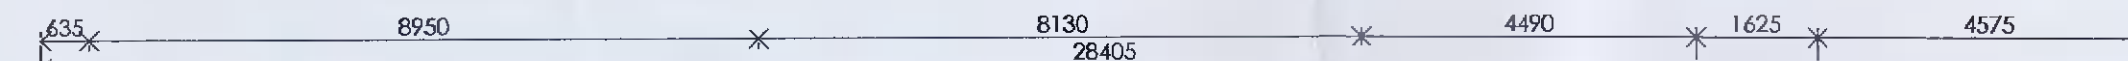

- 01- LIGHT GRAY COLOURED GRANITE STONE CLADDING PANELS
- 02- TERRACOTTA COLOURED GRANITE STONE CLADDING PANELS
- 03- POWDER COATED ALUMINIUM COPPER COLOURED WINDOW FRAMES/ CILLS
- 04- POWDER COATED ALUMINIUM GRAY TO TO PROJECTING DEEP WINDOW REVEALS/ COPINGS/ FACIA & VERTICAL CURTAIN WALLING LOUVRES
- 05- LIGHT GRAY BRICK CLADDING
- 06- FROSTED GLASS



CURB CLUB
ST. MARY'S MEDICAL (TALLAGHT LTD)

PROJECT
NURSING HOME + INDEPENDENT LIVING UNITS
OLD GREENHILLS ROAD,
TALLAGHT, DUBLIN.

TYPE
INDEPENDENT LIVING UNITS BLOCK C
ELEVATIONS

JGD ARCHITECTS
ARCHITECTS, PLANNERS, PROJECT MANAGERS

2nd FLOOR, ALFRED HOUSE, 30 NORTHWOOD COURT,
ALFRED STREET, NORTHWOOD, NORTH WICK,
REIFAS, BT2 8ED, SAIRY, DUBLIN 9

TEL: +44(0)28 9044 5930 TEL: +353 (0) 1894 0100
E: info@jgdarchitects.com

DRAWING ISSUE: 01
DATE: 21/01/22
CHECKED BY: DOH
SCALE: A1
1:100
DRAWING NUMBER: 3464-P-019
REVISED BY: