


All dimensions to be checked on site. Figured dimensions take preference over scaled dimensions. Any errors or discrepancies to be reported to the Architects. This drawing may not be relied on or modified by the recipient.

Copyright and ownership of this drawing is vested in RKD Architects, whose prior written consent is required for its use, reproduction or for publication to any third party. All rights reserved by the law of copyright and by international copyright conventions are reserved to RKD Architects and may be protected by court proceedings for damages and/or injunctions and costs. RKD Architects' Quality Management Systems are certified to ISO 9001:2015.


Name:

Legend

- Proposed Application Boundary
- Site Boundary  
Site Area = 61,810 m<sup>2</sup>
- Legal Land Ownership of Applicant
- Biodiversity Protection Area  
Area = 7,367 m<sup>2</sup>  
(10m hedge protection zone measured from top of the stream bank)

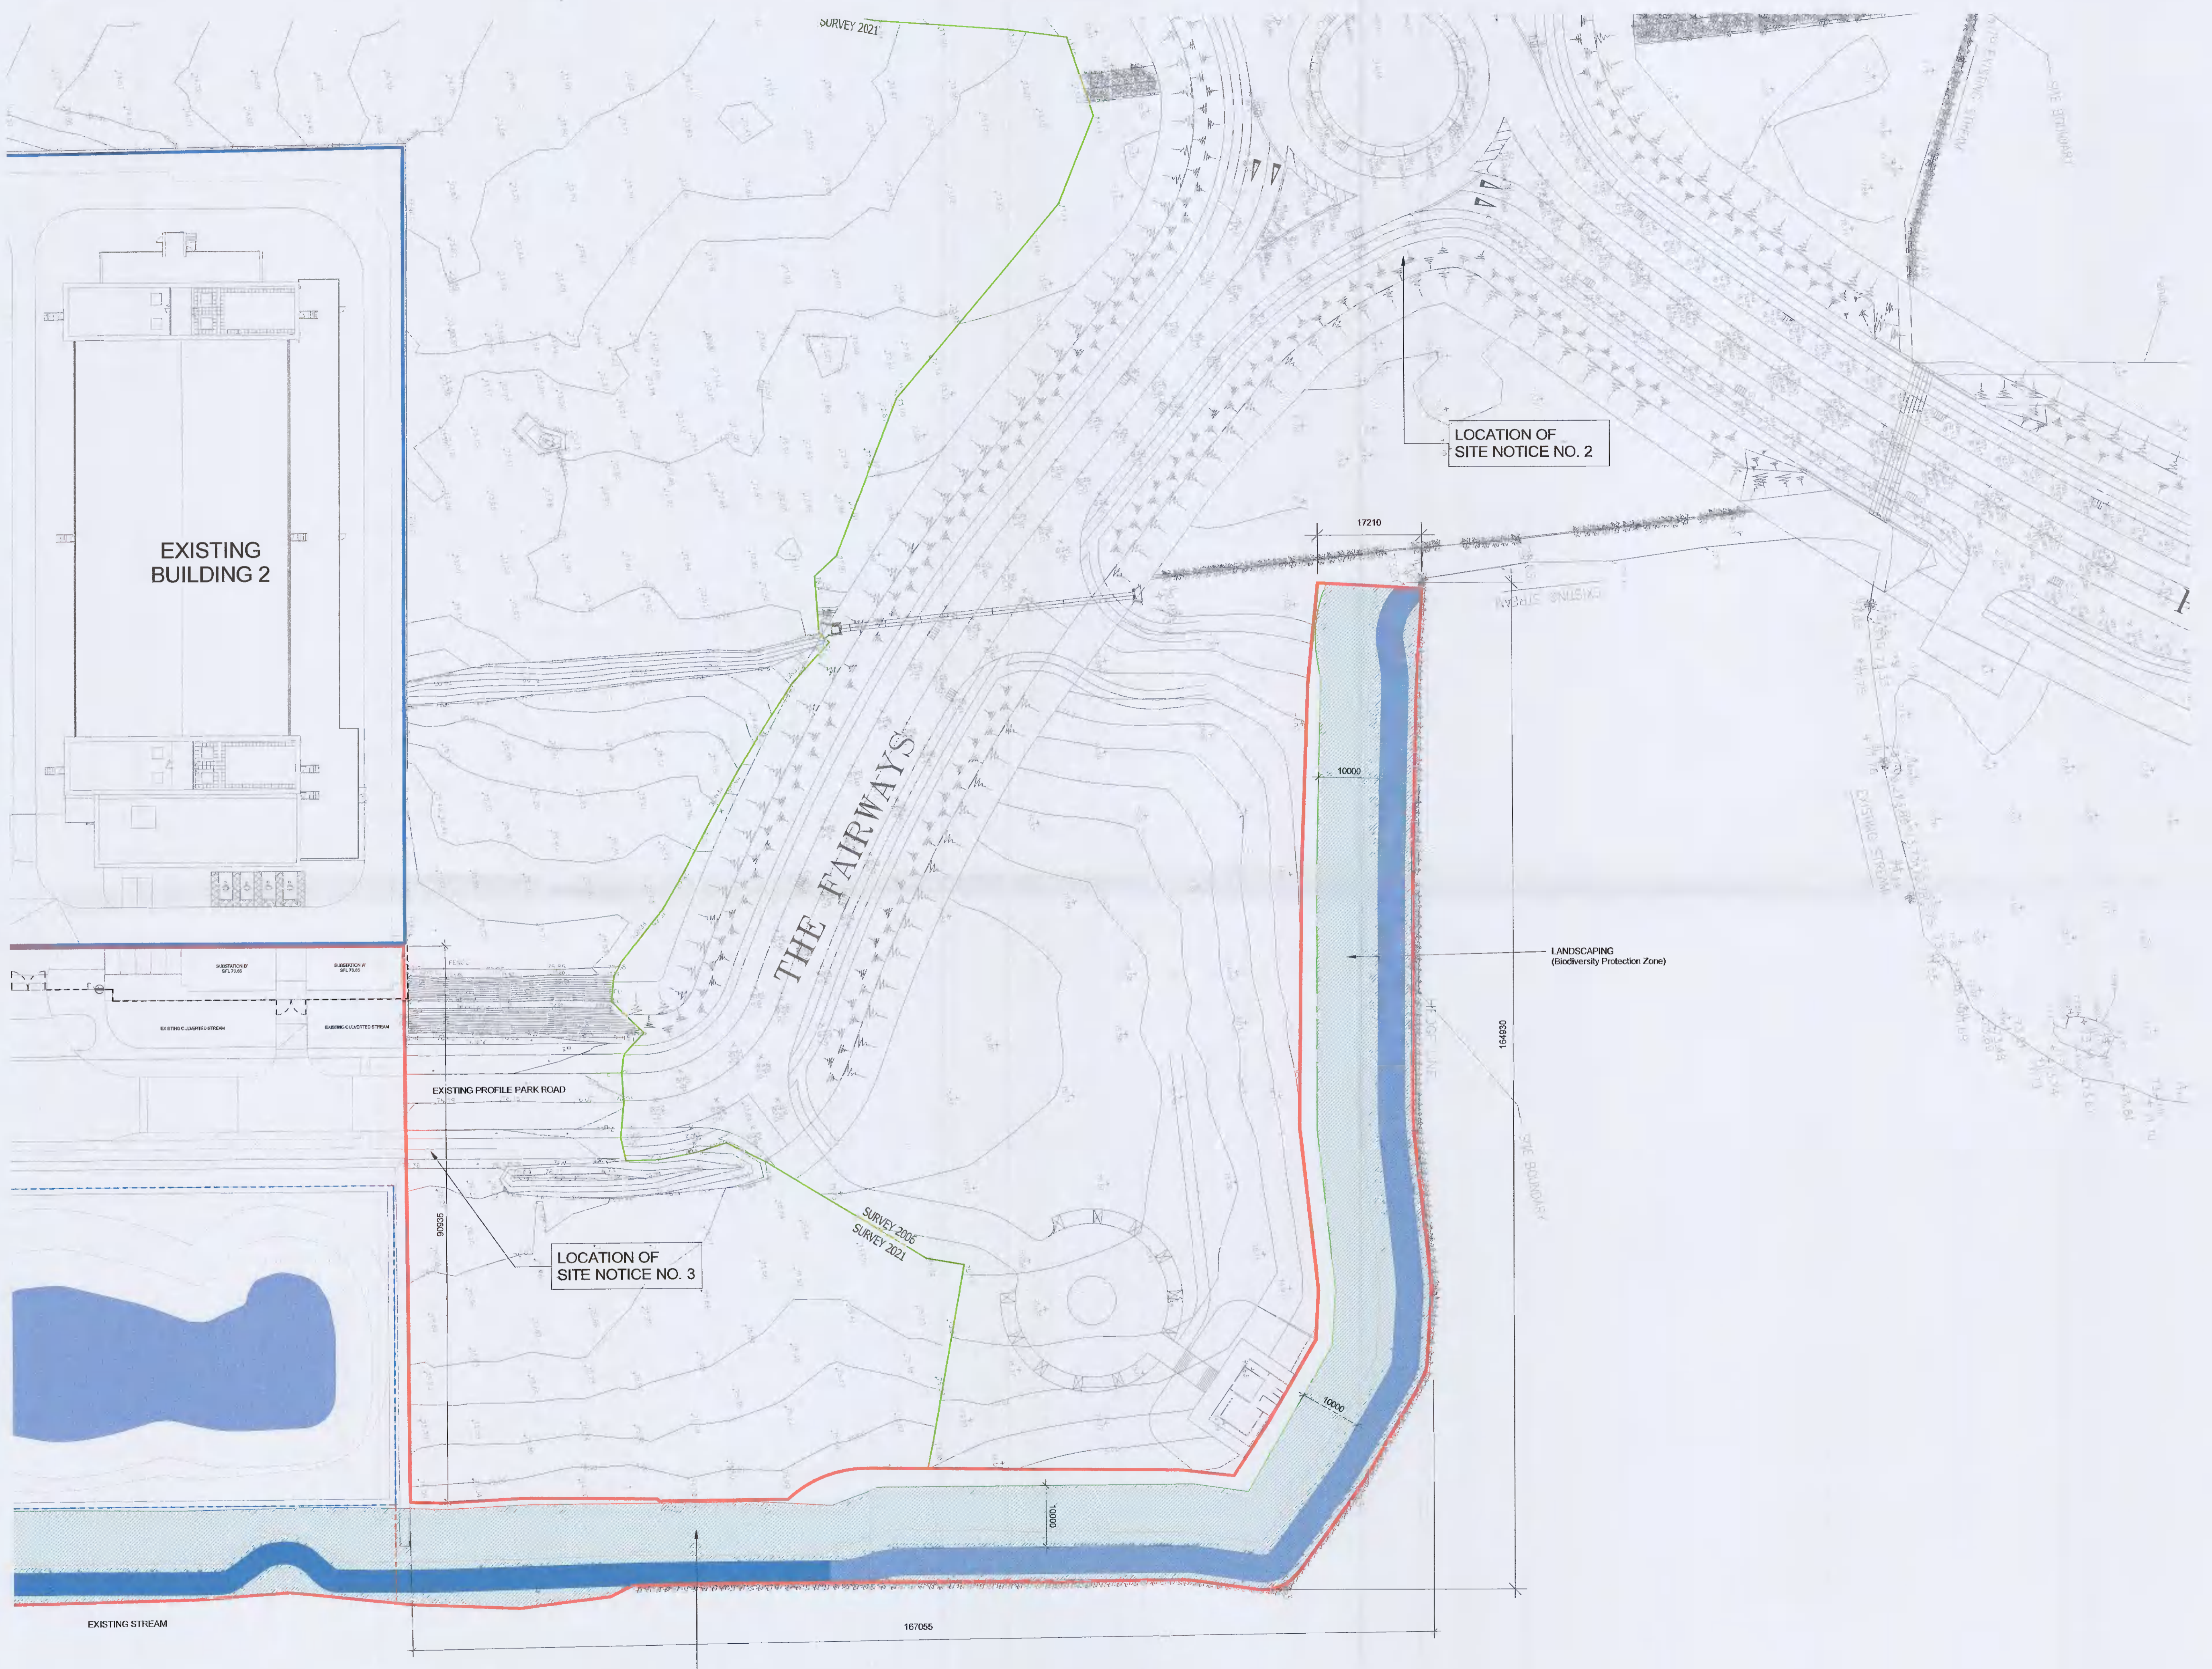

KEYPLAN

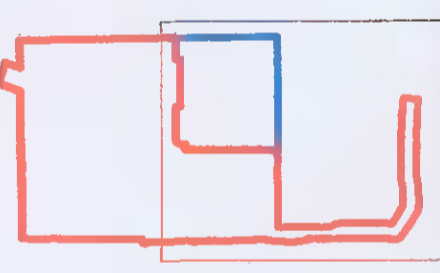

Rev.	Date	Description
B	2022/02/02	Further Information Submission
A	2021/07/26	Planning Issue

WORKSTAGE	WORKSTAGE NAME			
	PLANNING			
PROJECT	INXN DUB15 & DUB16			
PROJECT ADDRESS	Profile Park, Nangor Road, Clondalkin, Dublin 22			
DWG TITLE	Site Plan - Proposed Biodiversity - 2 of 2			
DWG NO	IE-DUBZZ-STE1-E0-RKD-SU-A-00006			
REV.	PROJECT NO.	SCALE		
B	20245	1:500		
DATE	DRN	RK	CHK	MK
30/06/2021				