

NOTES


- 1 DO NOT SCALE FROM THIS DRAWING MANUALLY OR ELECTRONICALLY
- 2 THIS DRAWING IS TO BE READ IN CONJUNCTION WITH ALL OTHER RELEVANT PROJECT INFORMATION
- 3 ALL DIMENSION LINES FOR ALL DIMENSIONS ARE IN MILLIMETRES UNLESS OTHERWISE STATED

LEGEND:

PLANNING RETENTION —

BOUNDARY

EXISTING BUILDING

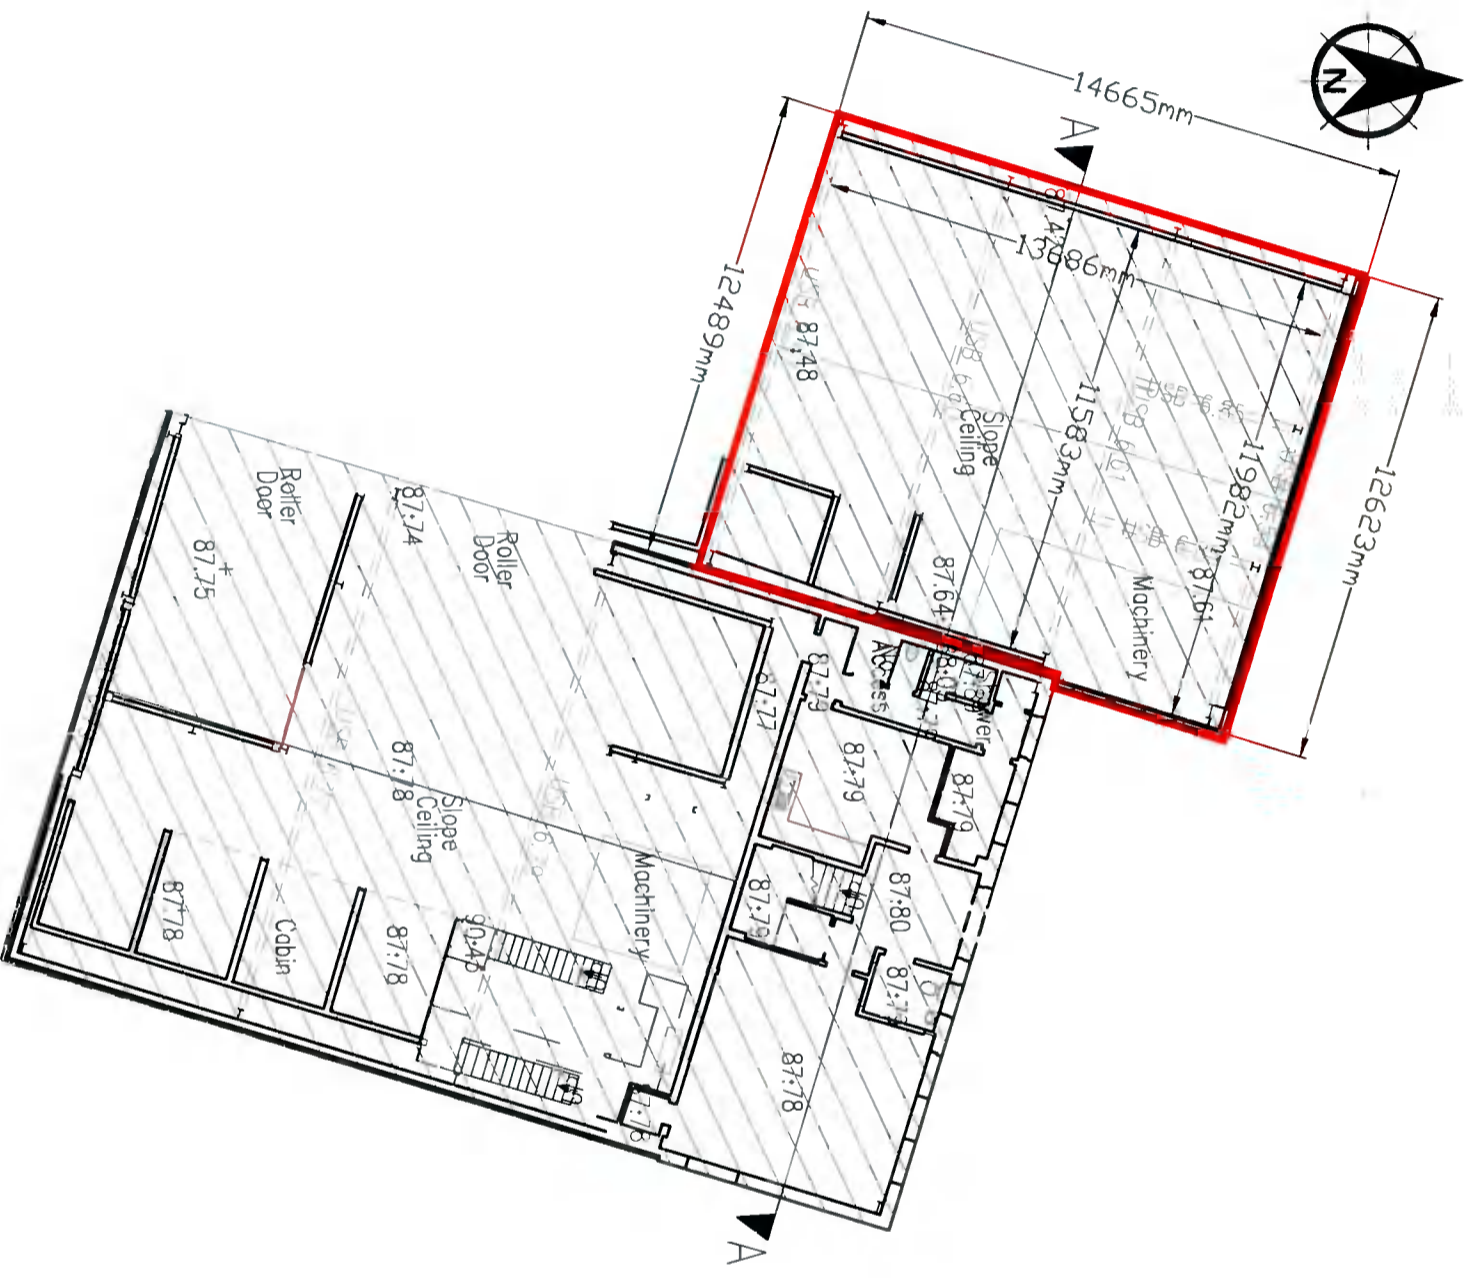

FLOOR PLAN



Rev	Date	Description	By	Appr
01	26/04/22	FOR PLANNING	GW	TOS
02	26/04/22	FOR REVIEW/COMMENT	GW	TOS
03	26/04/22	FOR REVIEW/COMMENT	GW	TOS
SWECO
 Sweco
 Glendora
 3rd Floor City Quarter
 Lapps Quay
 Cork, Ireland
 T12 Y4ET
 Tel: +353 (0)21 206 3920
 Web: www.sweco.ie

PADRAIG THORNTON WASTE DISPOSAL LTD.
 t/a THORNTON'S RECYCLING
 PLANNING RETENTION OF BUILDING STRUCTURE AT GREENOGUE BUSINESS PARK, RATHCOOLE, CO. DUBLIN

BUILDING FLOOR PLANS

Scale:	1:200		
Authorised As:	Stage 7	Complete	Authorised As:
Drawn By:	GW	Checked By:	TOS
Scale:	1:200	SWECO Ref:	66500234
Sheet No.:	A3	Revision:	CO1
Drawing Number:	66500234-SWE-XX-XX-D-C-0004		