




Rev	Date	Description	By	Ckd
P1	14/04/2022	ISSUED FOR CDA	JM	JM
		PLANNING		

CONFIDENTIAL INFORMATION: This drawing is the property of edgeconnex and is not to be distributed, copied, or reproduced in any form without the written consent of edgeconnex. The drawings are the property of edgeconnex and are not to be used for any other project without the written consent of edgeconnex. The drawings are the property of edgeconnex and are not to be used for any other project without the written consent of edgeconnex.

Drawn by	Checked by	Date
CDA	JM	08/11/21
Scale (@ A0)	Status code	Project number
1:1000	AI	869318

Drawing Title
PERMITTED OVERALL SITE PLAN

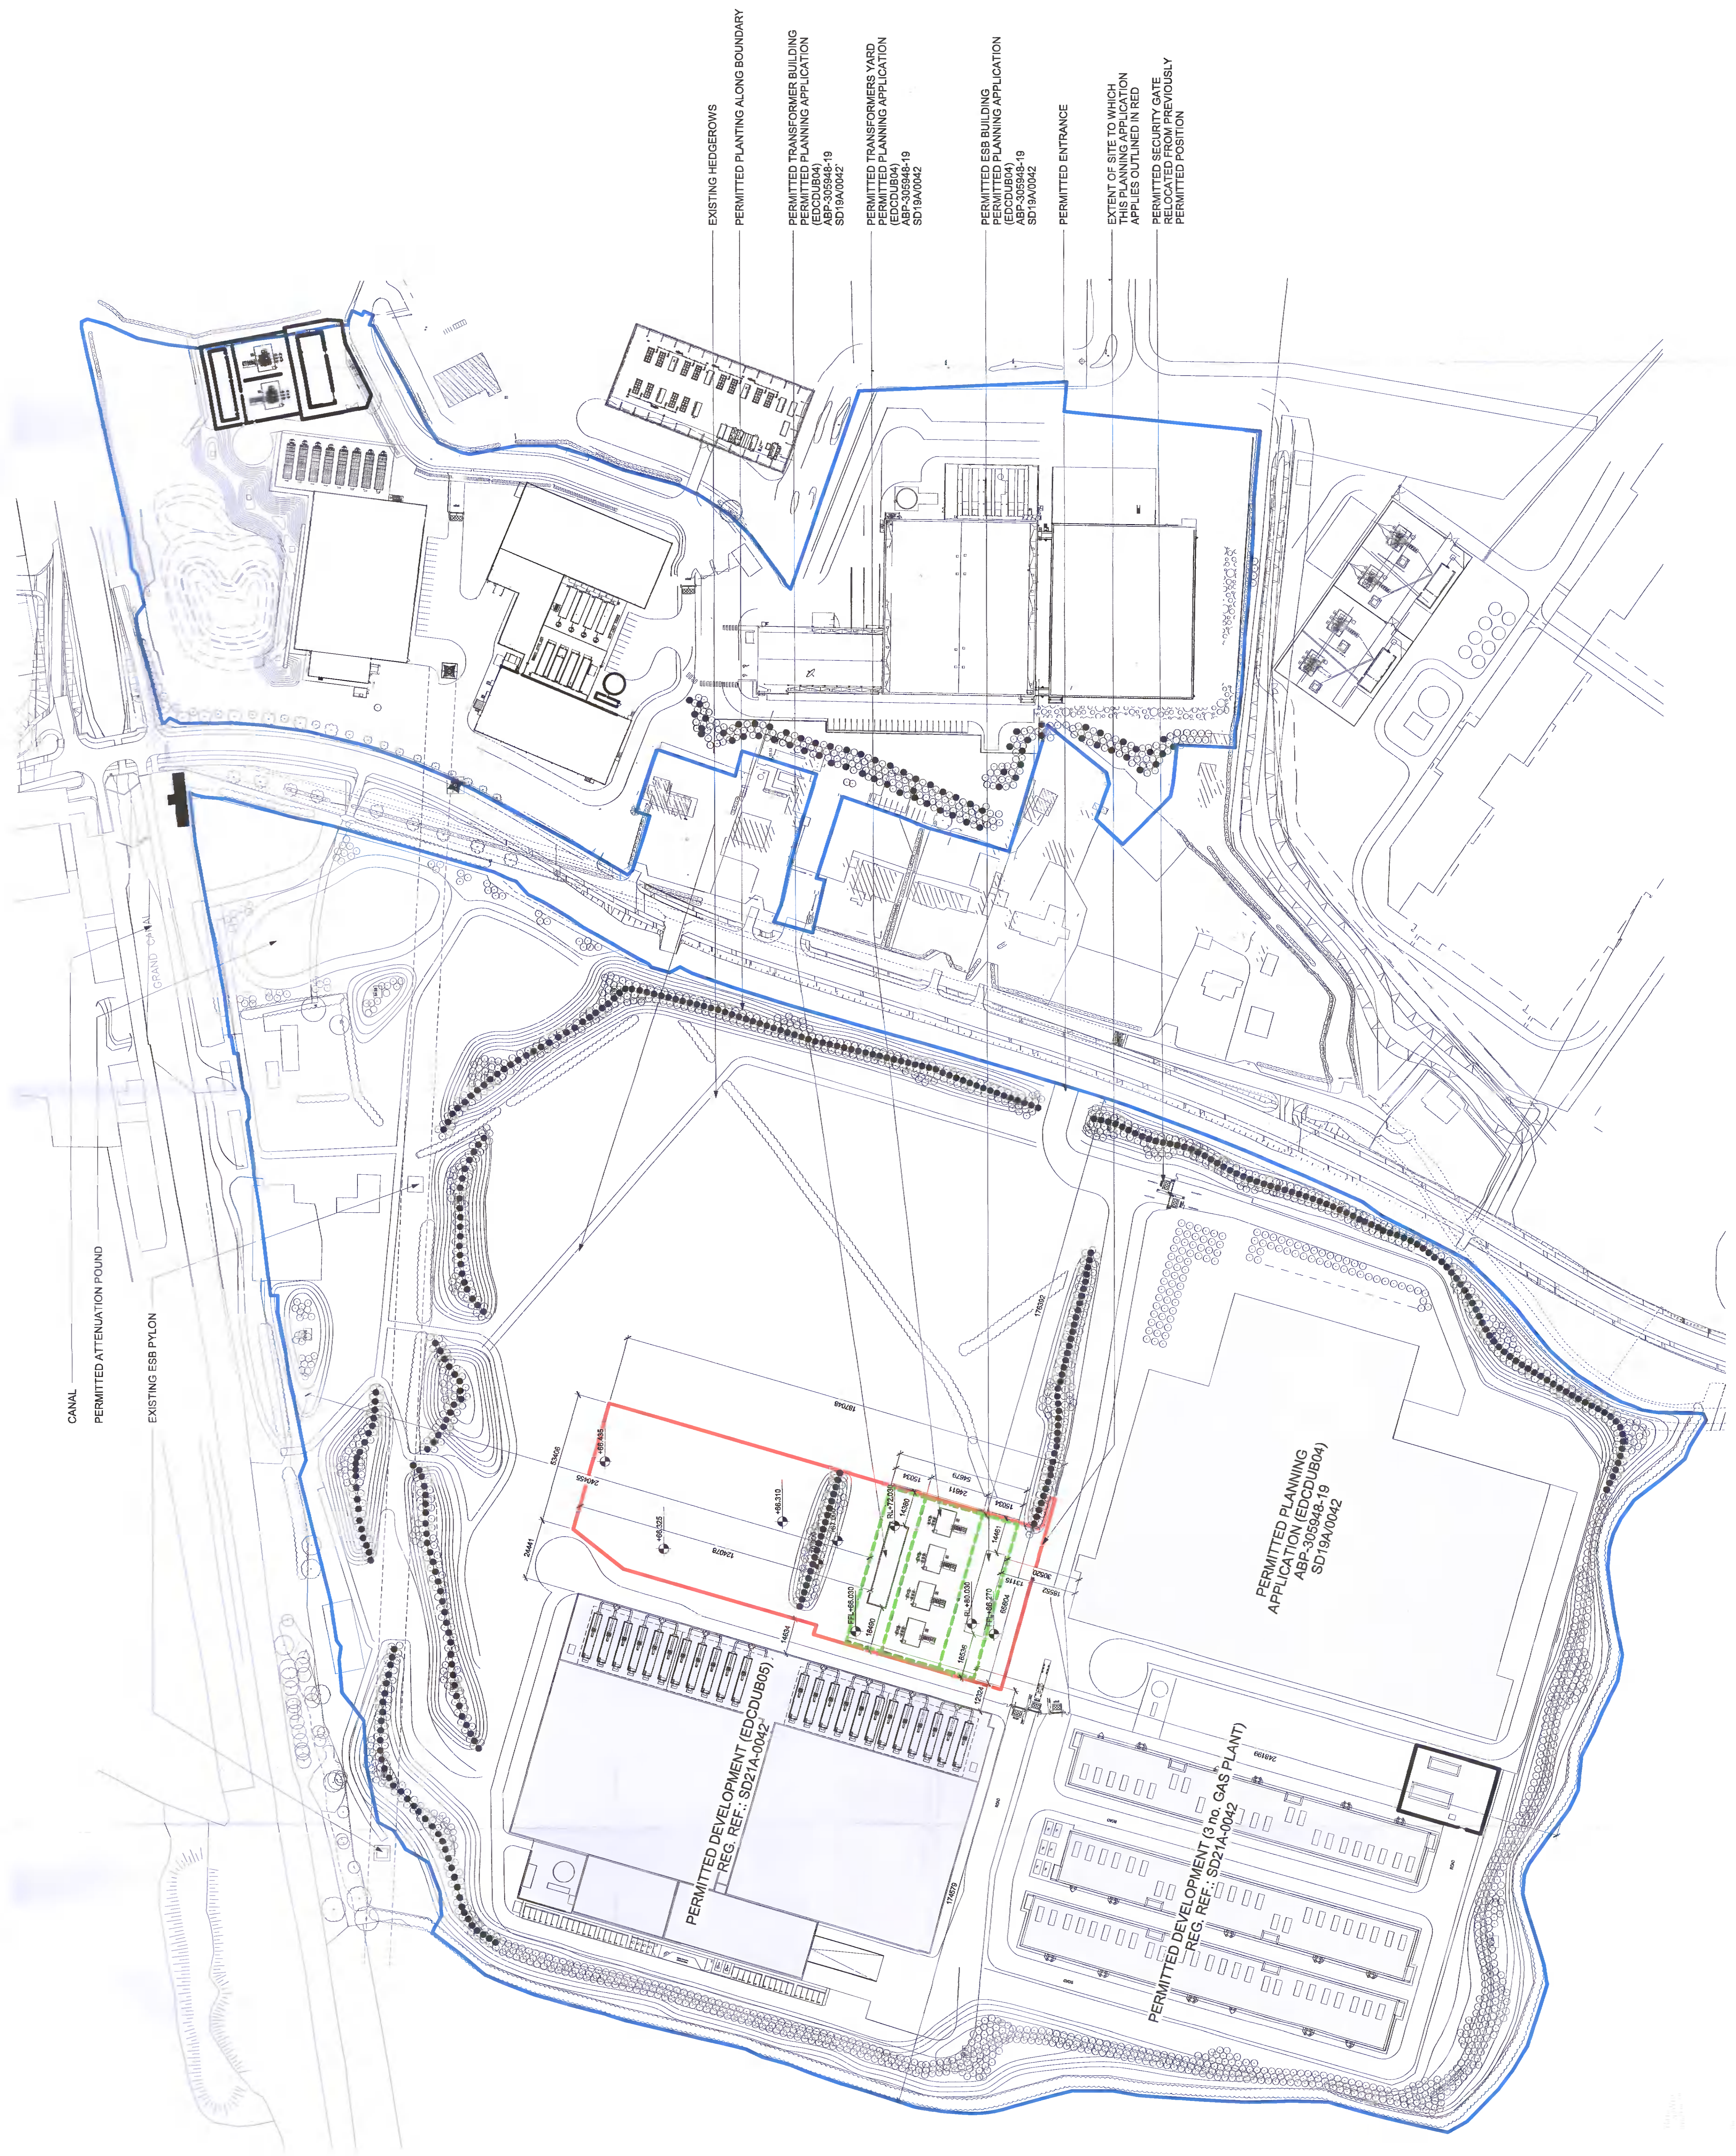

1 PERMITTED OVERALL SITE PLAN
 1:1000