




Rev	Date	Description	By	Ckd
P1	14/04/2022	ISSUED FOR PLANNING	CDA	JM

CONFIDENTIAL INFORMATION: This drawing and all design information contained herein are the property of Henry J Lyons Associates and shall remain the property of the owner for as long as the drawing is used in connection with the project. No part of this drawing may be reproduced, stored in a retrieval system, or transmitted in any form or by any means, electronic, mechanical, photocopying, recording, or by any information storage and retrieval system, without the prior written consent of Henry J Lyons Associates.

Drawn by	Checked by	Date
CDA	JM	08/11/21
Scale (@ A0)	Status code	Project number
1:1000	AI	950918

Drawing Title
PROPOSED OVERALL SITE PLAN

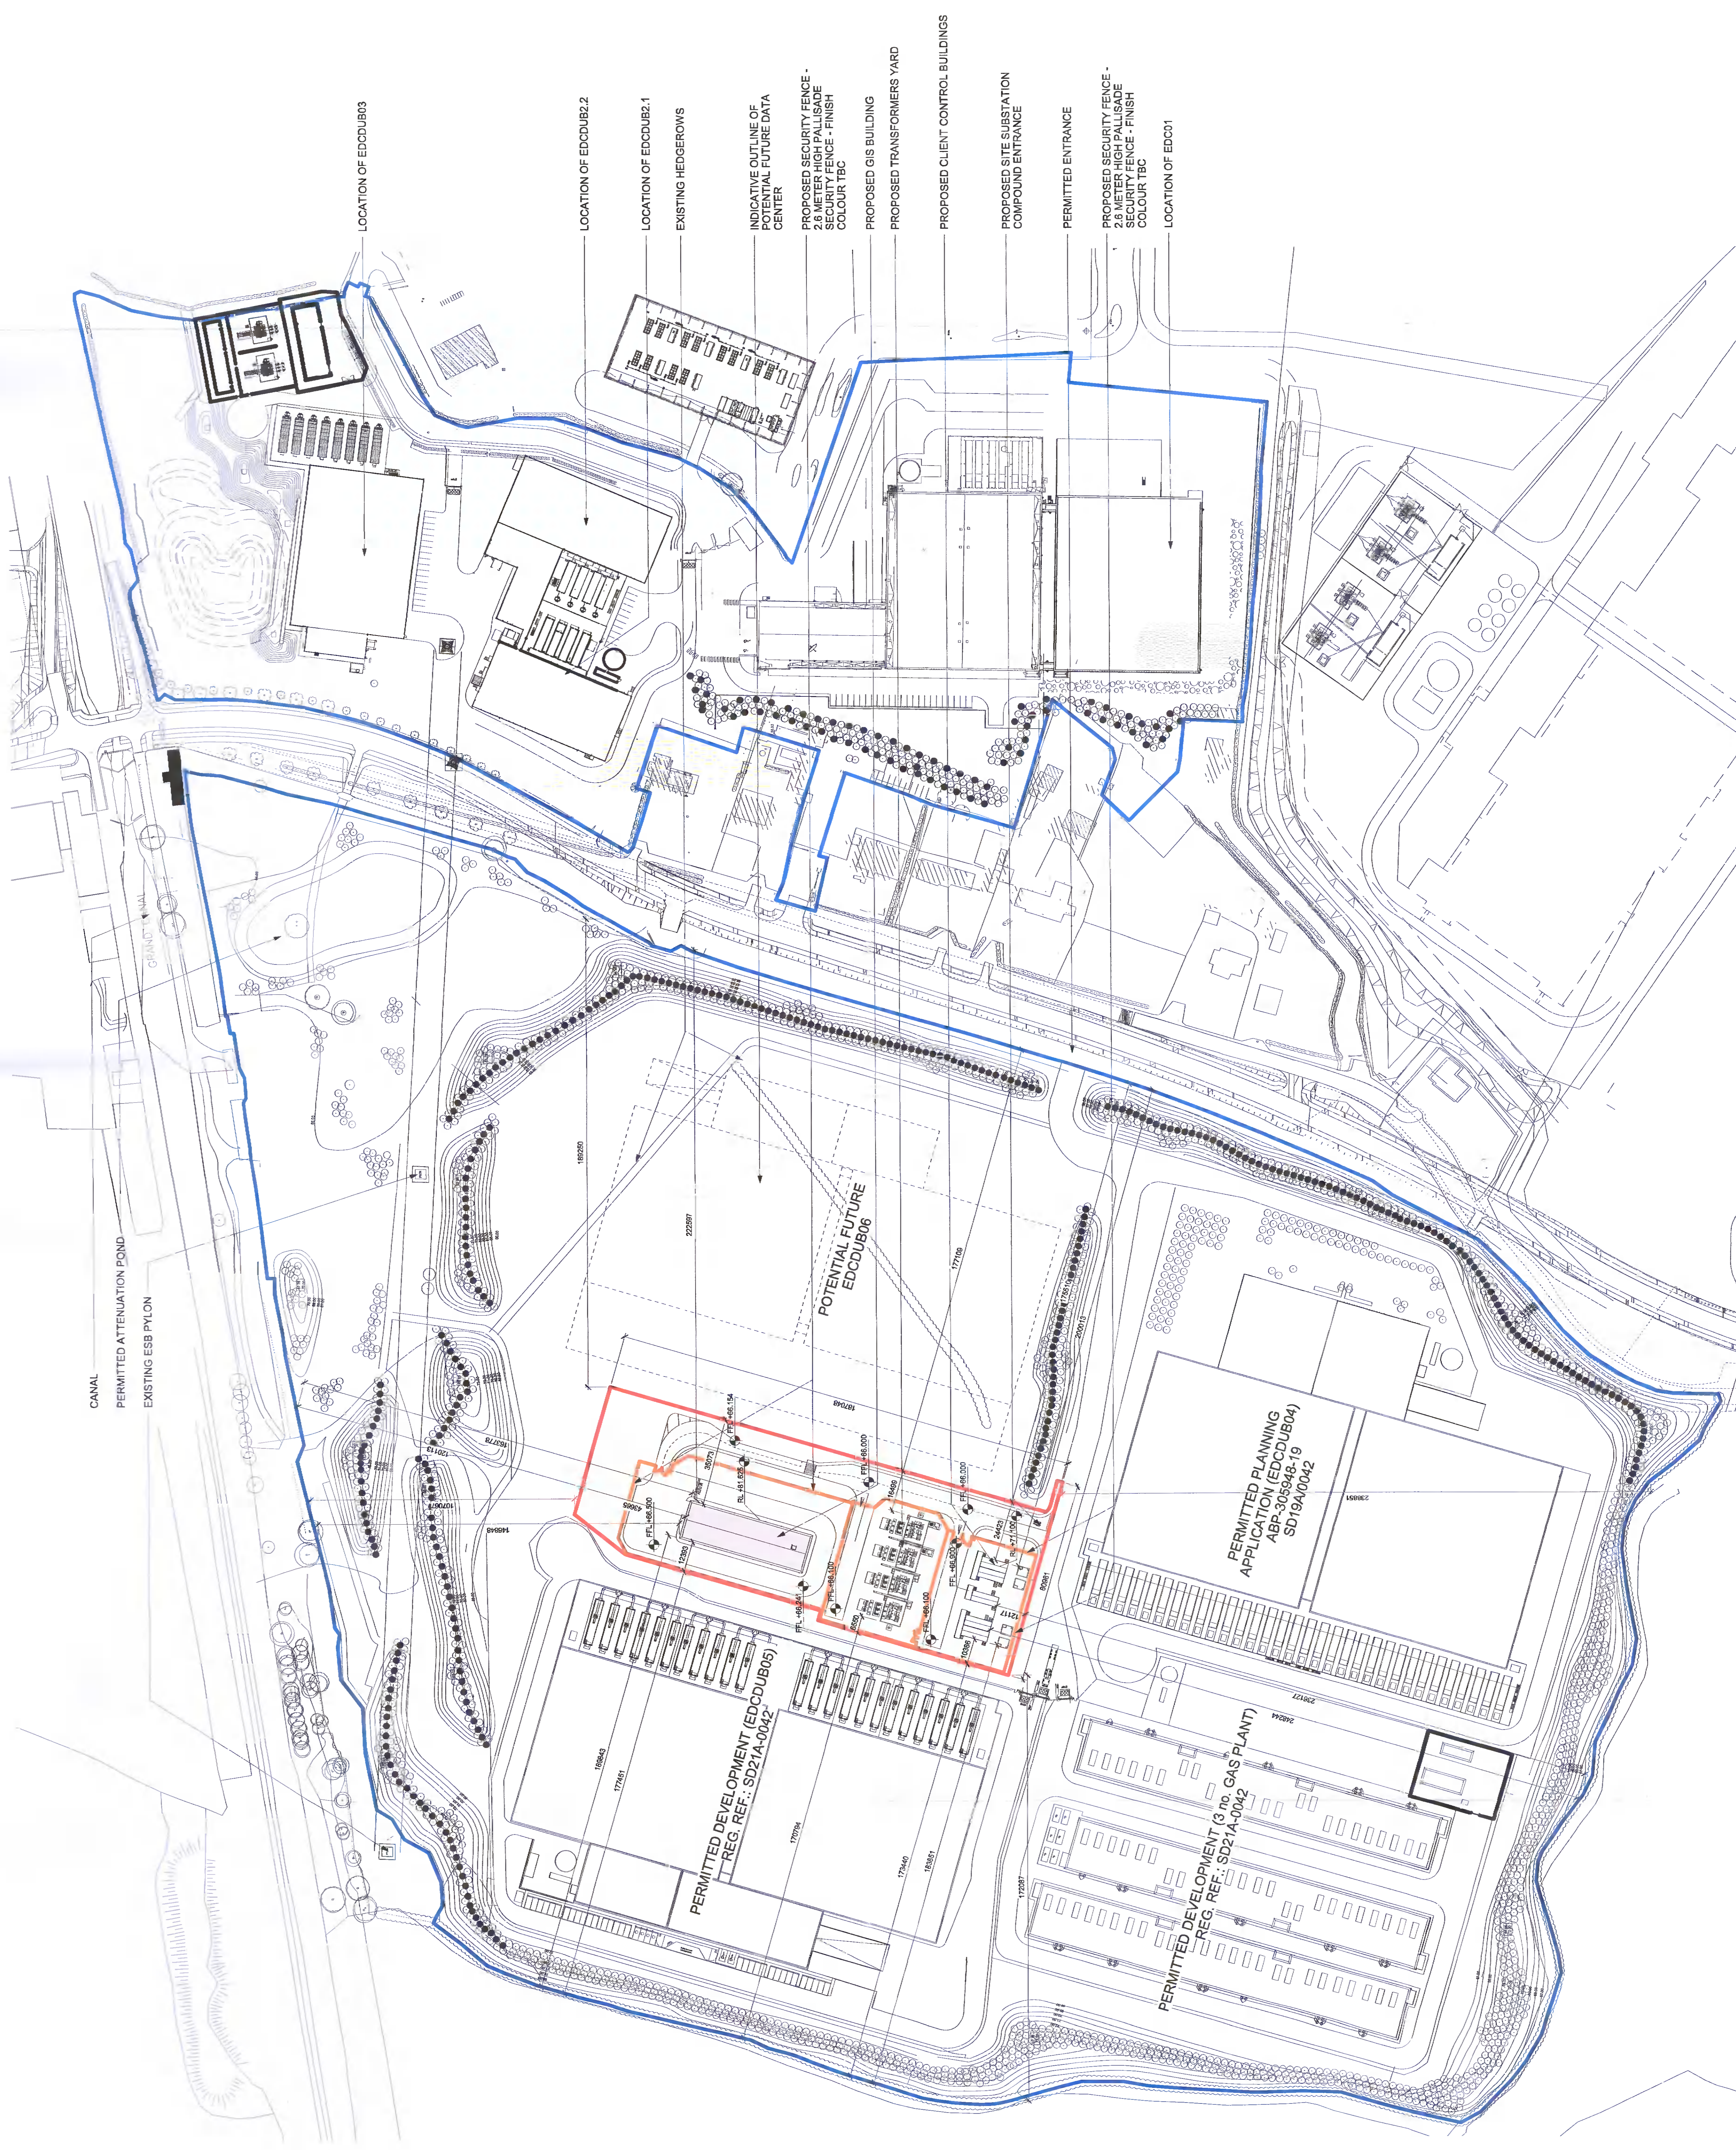

1 PROPOSED OVERALL SITE PLAN
 1:1000