


Legend:

- Extent of Site Boundary
- Extent of boundary of development permitted under Planning Permission Reg. Ref. SDZ20A/0006, as amended by SDZ20A/0016, SDZ20A/0018 and SDZ21A/0017

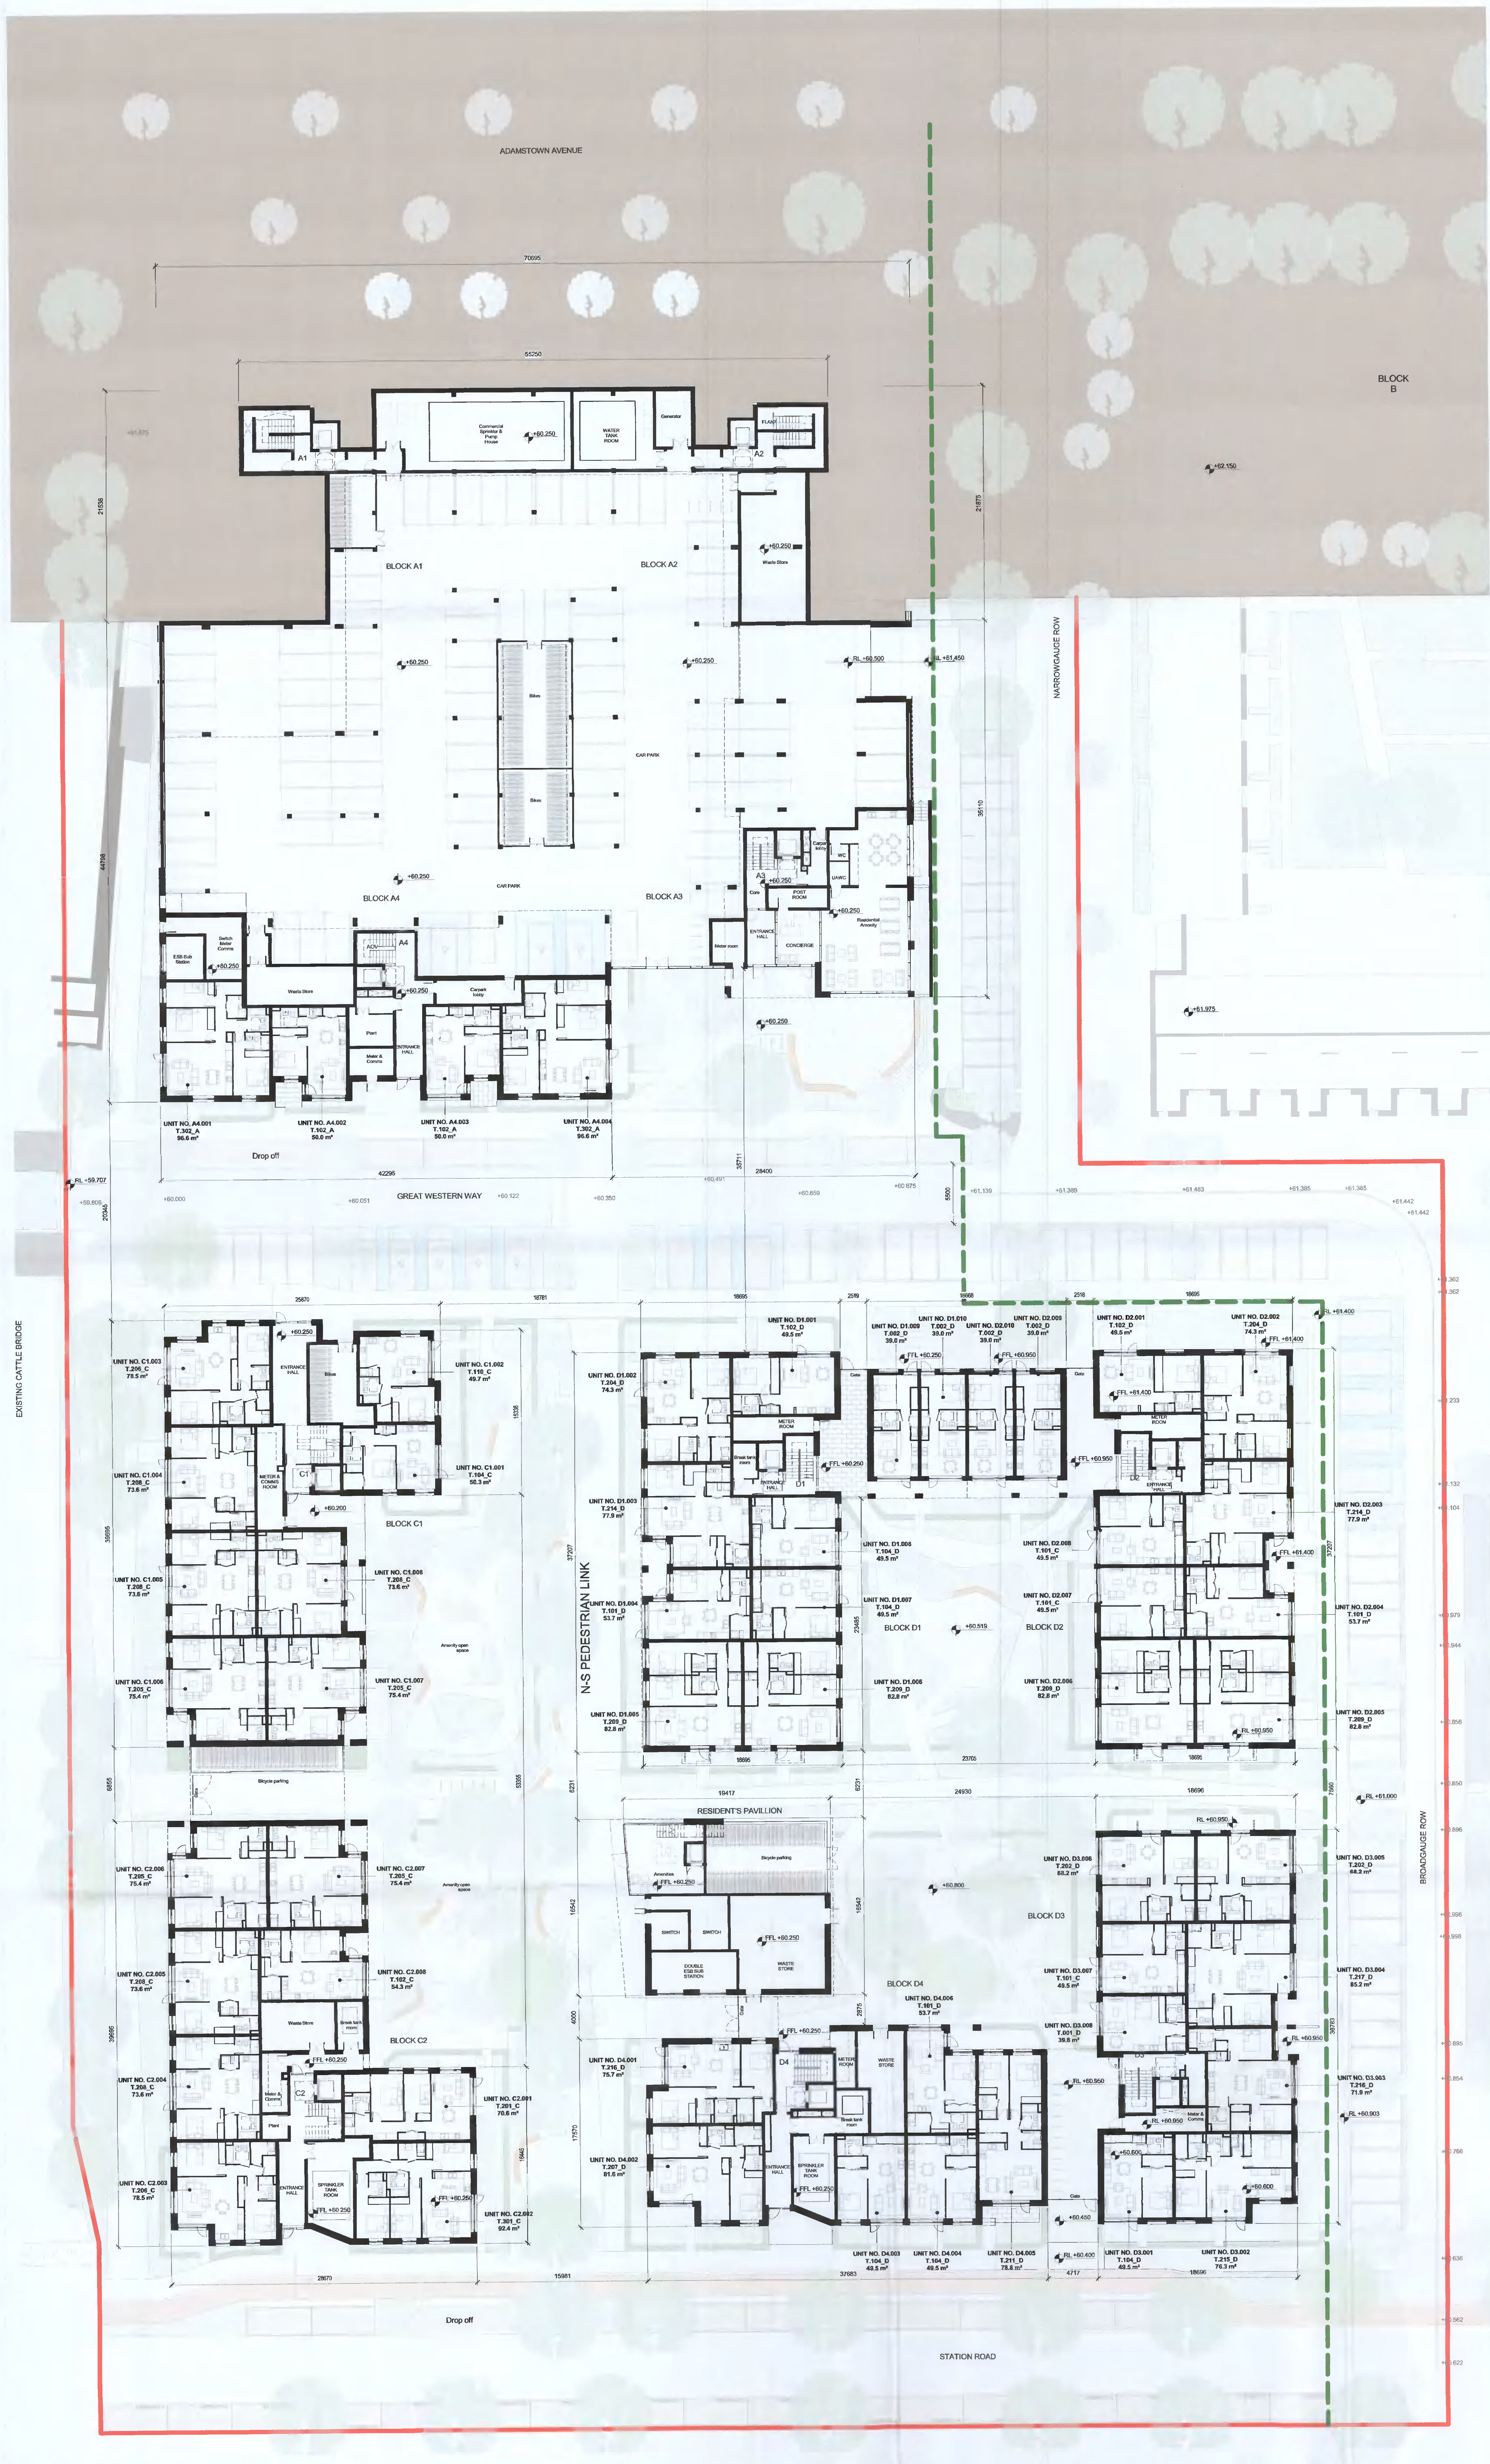

REV	DATE	DESCRIPTION	BY	CHK
P01	05/04/2022	ISSUED FOR PLANNING		
P02	06/04/2022	ISSUED FOR PLANNING		

STATUS CODE DESCRIPTION

ISSUED FOR PLANNING APPROVAL

CLIENT
QUINTAIN IRELAND LTD.

PROJECT
ADAMSTOWN STATION BLOCKS ACD

DRAWING
GA - LEVEL 00 FLOOR PLAN

PROJECT NUMBER	DATE
90947	06/04/22

SCALE(S)	DRAWING CHECKED
As indicated	FM/PL

STATUS CODE	DRAWING NUMBER	REVISION
A1	ADC3-HJL-ACC-00-DR-A-P1010	P01