
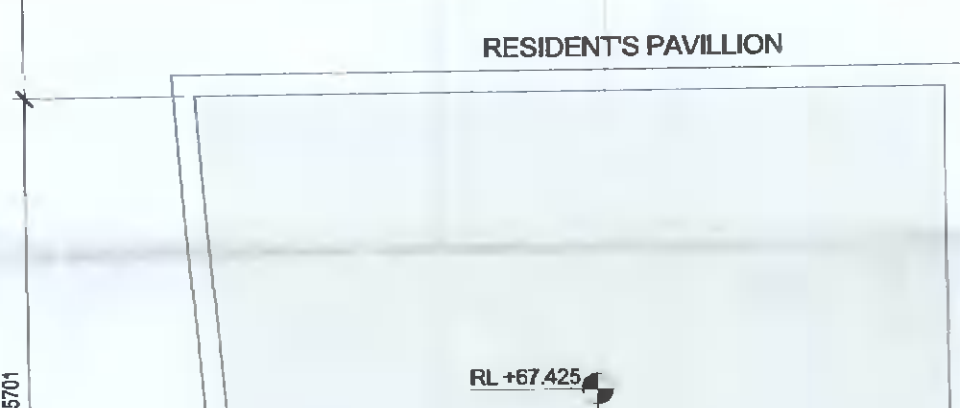


Legend:

- Extent of Site Boundary
- Extents of boundary of development permitted under Planning Permission Reg. Ref. SDZ20A/0018, as amended by SDZ20A/0016 SDZ20A/0018 and SDZ21A/0017

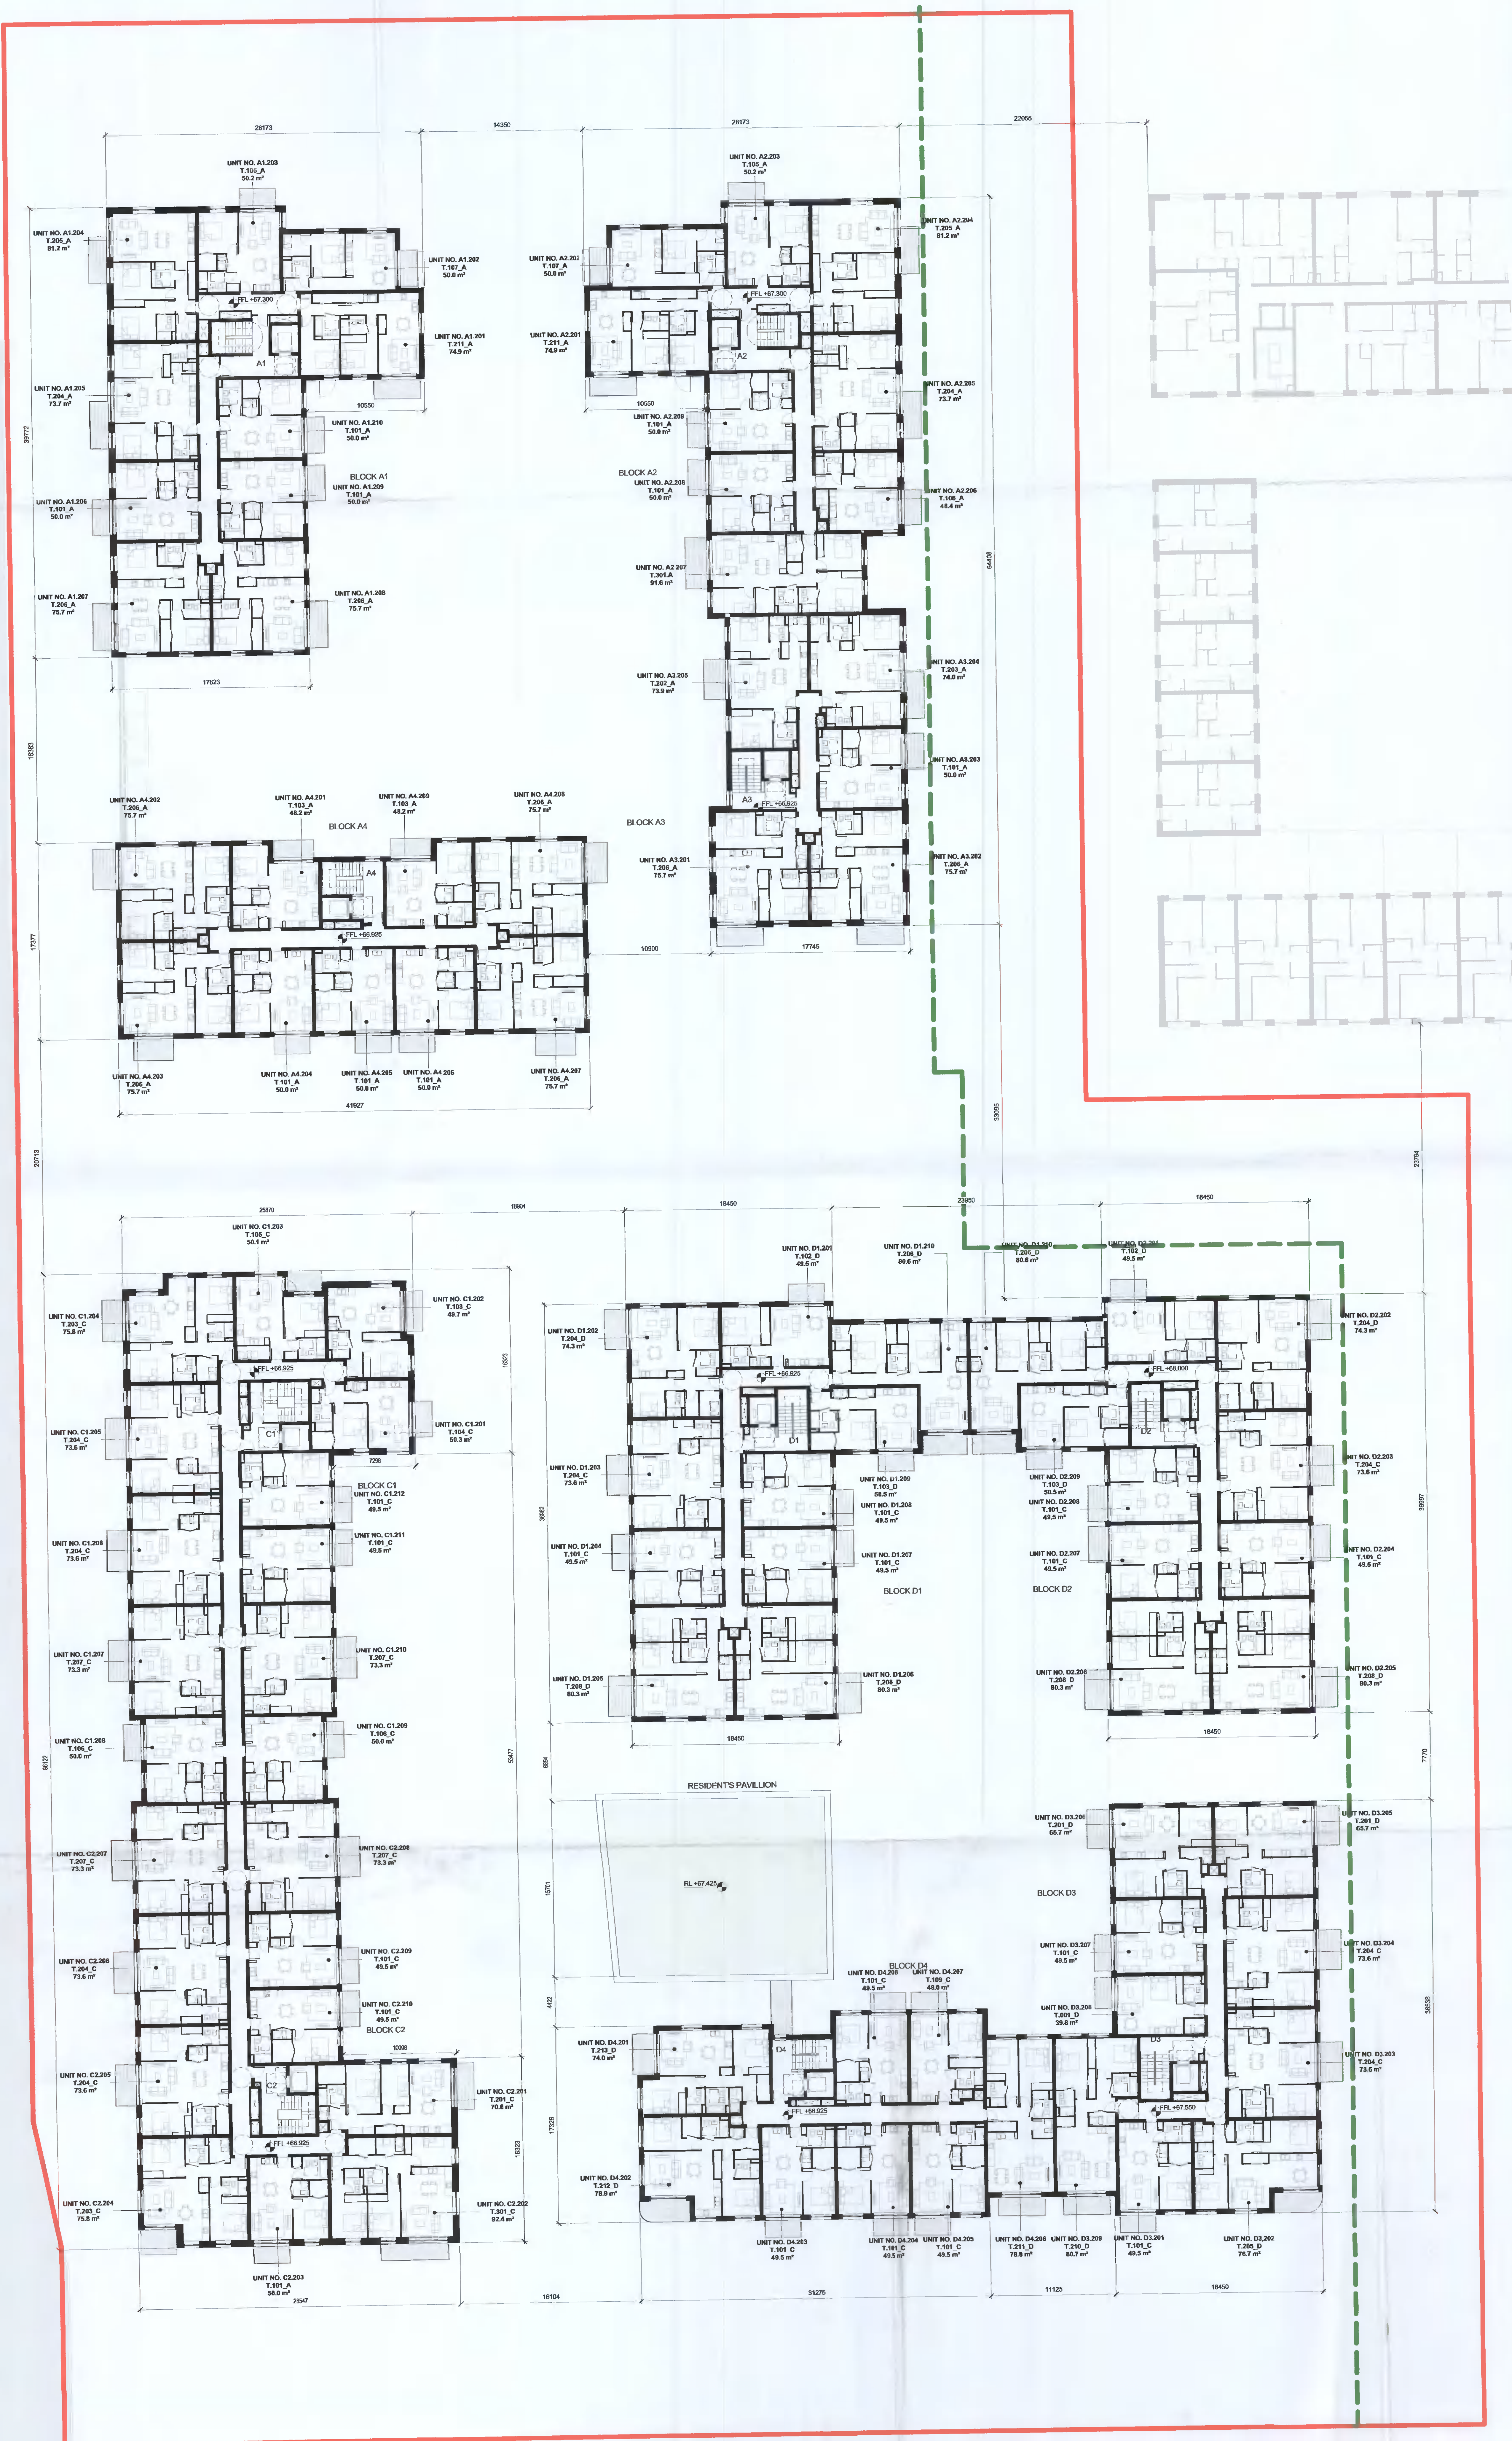

REV	DATE	DESCRIPTION	BY	CHK	DRN
P01	18/04/2022	ISSUED FOR PLANNING	JU	FM	
REV	DATE	DESCRIPTION	BY	CHK	DRN

STATUS CODE DESCRIPTION
ISSUED FOR PLANNING APPROVAL

CLIENT
QUINTAIN IRELAND LTD.

PROJECT
ADAMSTOWN STATION BLOCKS ACD

DRAWING
GA - 02 - SECOND FLOOR PLAN

PROJECT NUMBER	DATE
50267	08/04/22

SCALE (e.g. A2)	DRAWING CHECKED
As Indicated	FM/JU

STATUS CODE	DRAWING NUMBER	REVISION
A1	ADC3-HUL-ACD-02-DR-A-P1012	P01