


FLOOR PLAN
Scale 1:200

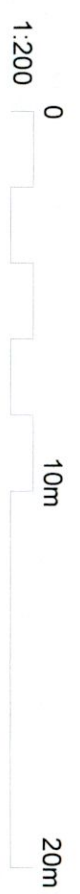

NOTES

- DO NOT SCALE FROM THIS DRAWING MANUALLY OR ELECTRONICALLY.
- THIS DRAWING IS TO BE READ IN CONJUNCTION WITH ALL OTHER DRAWINGS FOR THE PROJECT.
- ALL DATUM LEVELS ARE IN METRES WITH REFERENCE TO ORDNANCE SURVEY DATUM AND DIMENSIONS ARE IN MILLIMETRES UNLESS OTHERWISE STATED.

Rev#	Date	Amendment Details	DN/CHK/APP
001	08/07/22	FOR PLANNING	GW/TOS/ME
001	24/09/22	FOR REVIEW/COMMENT	GW/TOS/ME



SWECO
3rd Floor City Quarter
Upper Quay
Cork, Ireland
T12 Y3E1
Tel: +353 (0)21 208 3820
Web: www.sweco.ie

Client
PADRAIG THORNTON WASTE DISPOSAL LTD.
1/a THORNTONS RECYCLING
WASTE RECOVERY FACILITY AT UNIT 518B,
GRANTS CRESCENT,
GREENOGUE BUSINESS PARK,
RATHCOOLE, CO. DUBLIN

Project Title
FLOOR PLAN - NEW BUILDING

Purpose of Issue			
Stage	System/Component	Design/Drawn	Checked/Approved
A2	AUTHORISED AS STAGE 2 COMPLETE	TOS GW	TOS ME
Sheet Size	Scale	SWECO Ref	Revision
A3	1:200	66500234	C01
Drawing Number	66500234-SWE-XX-XX-D-C-1005		