

Appendix F:


Revised Site Plan – Access Route

- Notes**
1. Do not scale. Measurements are indicative only.
 2. All dimensions are in millimetres unless noted otherwise.
 3. Assume all site details are existing unless otherwise specified.

Coordinates	
Site	Access
Latitude: 53.357341	Latitude: 53.35701
Longitude: -6.429657	Longitude: -6.4289
Easting: 304591	Easting: 304657
Northing: 235251	Northing: 235213

Existing Structure Details	
Type	Height
Rooftop	10.225m

Proposed Structure Details	
Type	Height
Monopole	21m

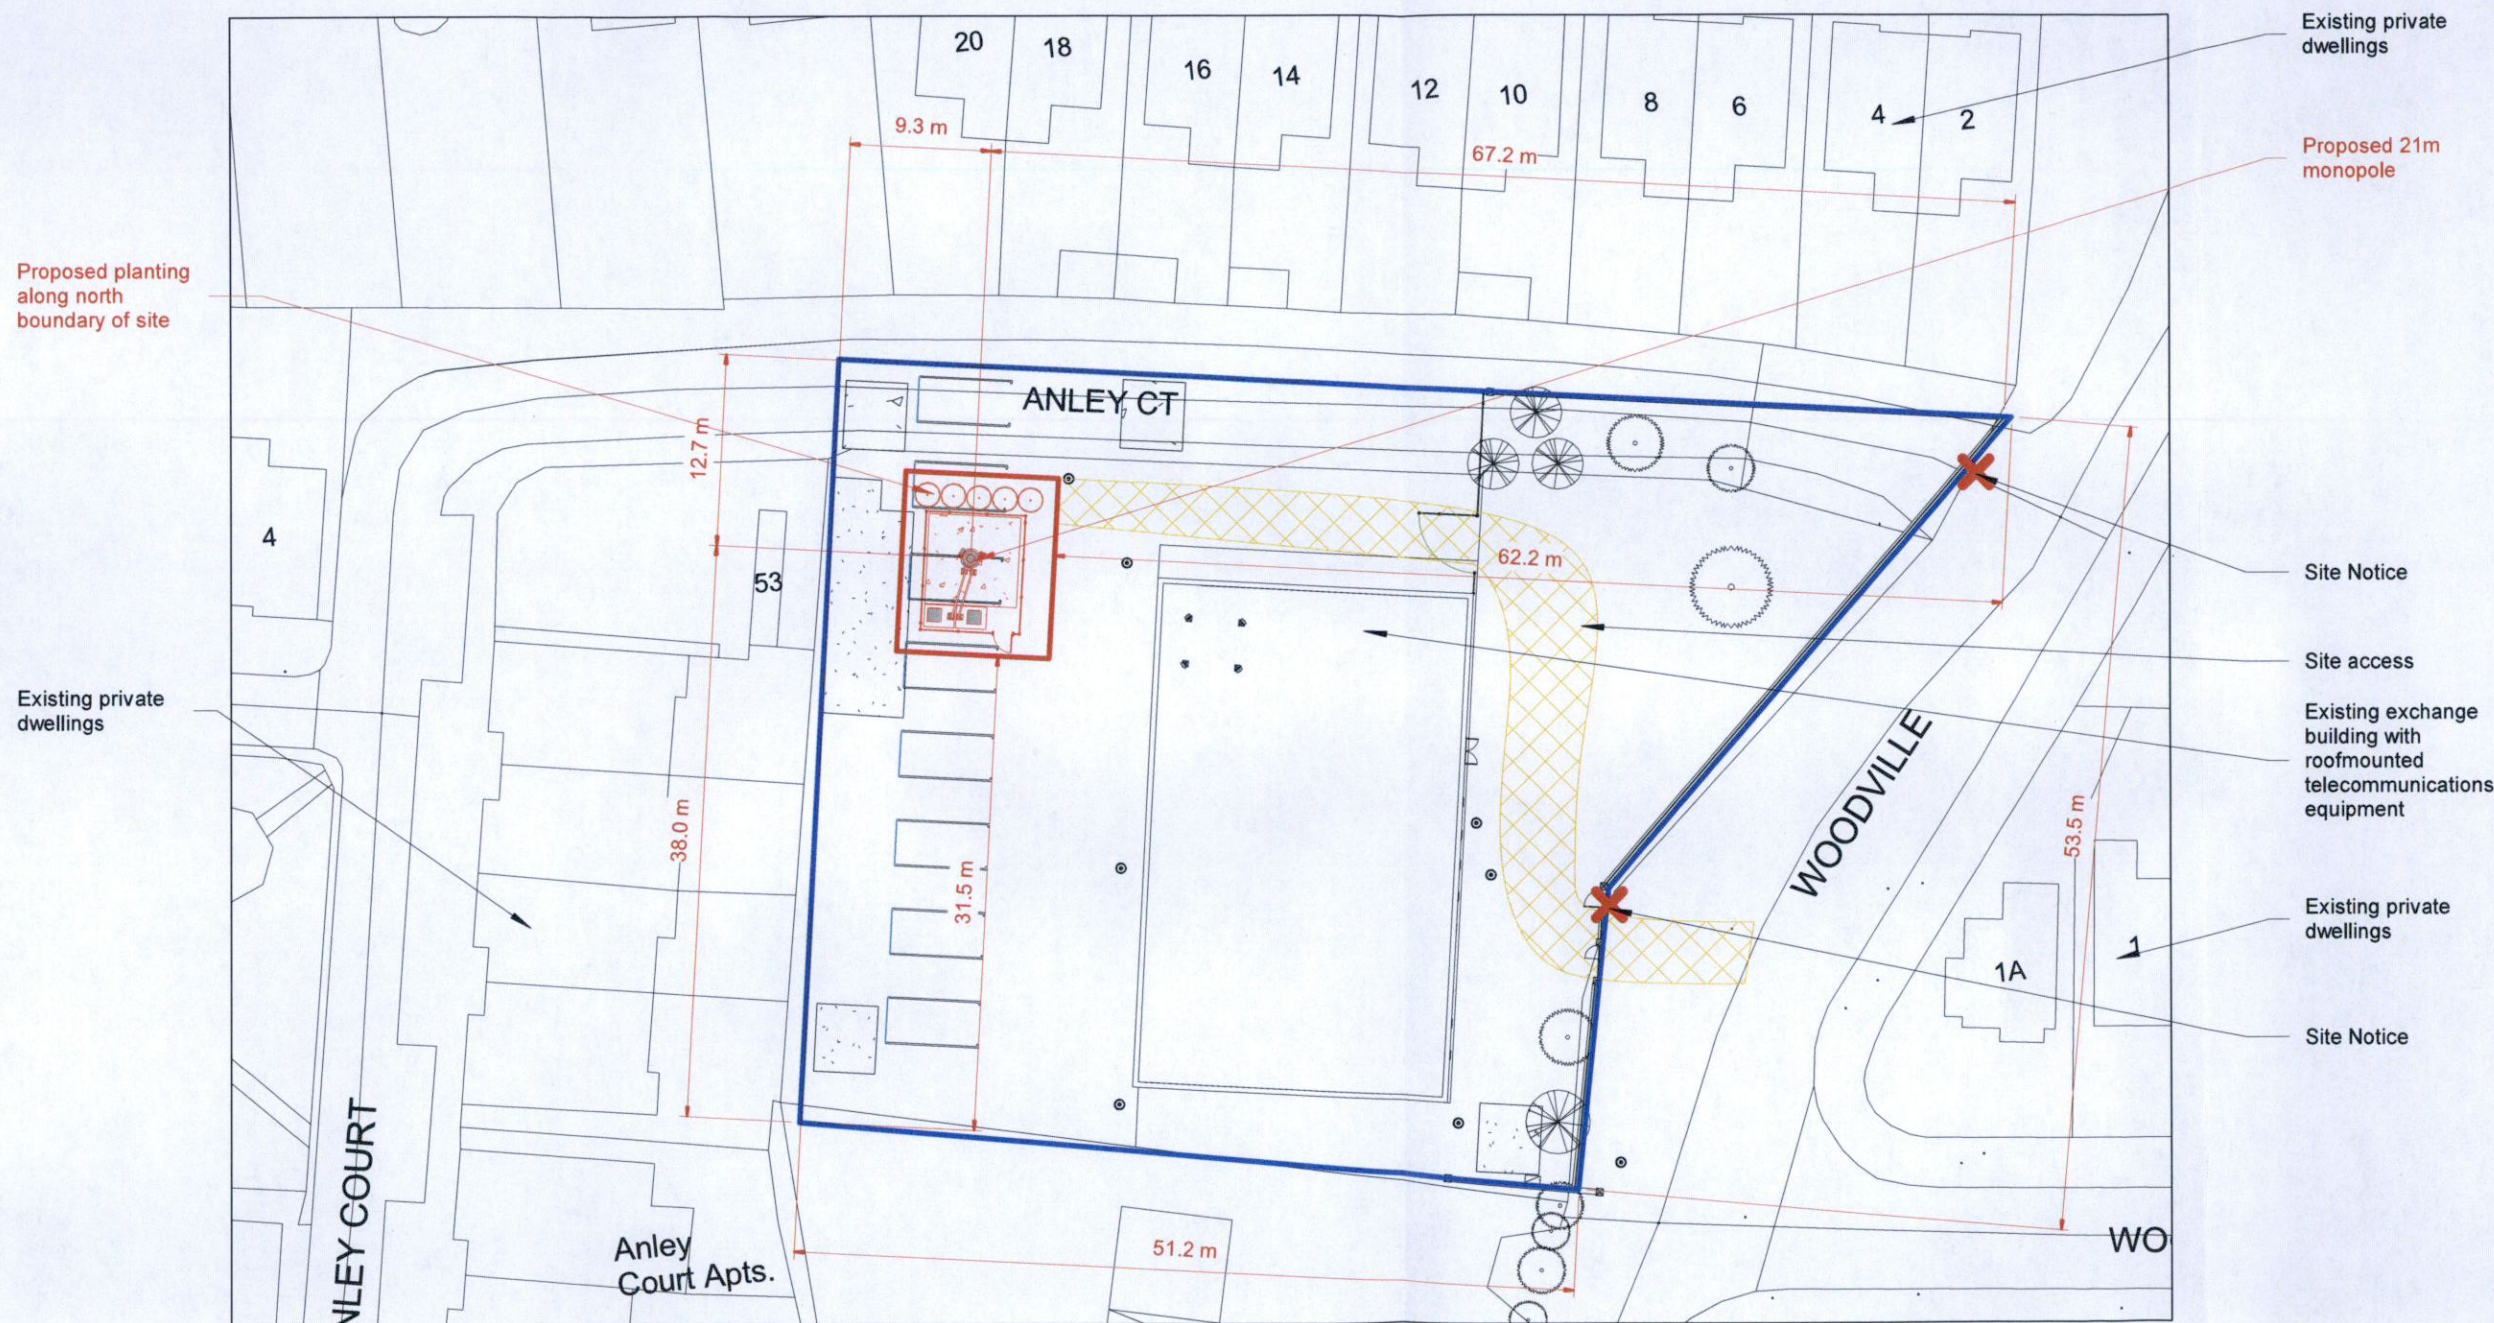

Reproduced with the permission of Ordnance Survey of Ireland
 Sheet No. 3195-21
 Ordnance Survey Ireland Licence No. CYAL50256336
 © Ordnance Survey Ireland/Government of Ireland

05	Full Planning	19.04.23
Rev	Description	Date
	Robert Clavin	AM LOC
	Drawn by	D.Ckd. R.Ckd.
TOWERCOM		
Usher House, Main Street, Dundrum, Dublin 14.		
Towercom Site ID: TDU5153		
Site Name: Lucan Exchange Co. Dublin		
Title: Site Location Map III		
Scale:	As Shown	A3 Print Sheet No: 03
Dwg No:	TDU5153-PL-05	