


NOTE: This is not relevant to this site.
 DESIGN - All drawings are for information purposes only and not to be used for any other purpose.
 THE CLIENT AND ARCHITECT ACCEPT RESPONSIBILITY FOR THE ACCURACY OF THE INFORMATION PROVIDED AND THE CLIENT'S OBLIGATION TO OBTAIN NECESSARY APPROVALS FROM THE LOCAL AUTHORITY.
 CONSTRUCTION - The drawings are to be used as a guide only. The contractor shall be responsible for the construction of the building and shall ensure that the building is constructed in accordance with the drawings and specifications.
 NOTE: This drawing is the property of Clarke & Co. and shall not be used, reproduced or copied in any way without the prior written permission of Clarke & Co. and shall be returned to Clarke & Co. upon completion of the project.
 DOCUMENT CONTROL
 PROJECT NO: 182720 2024 DATE: 20240228 EN: 02

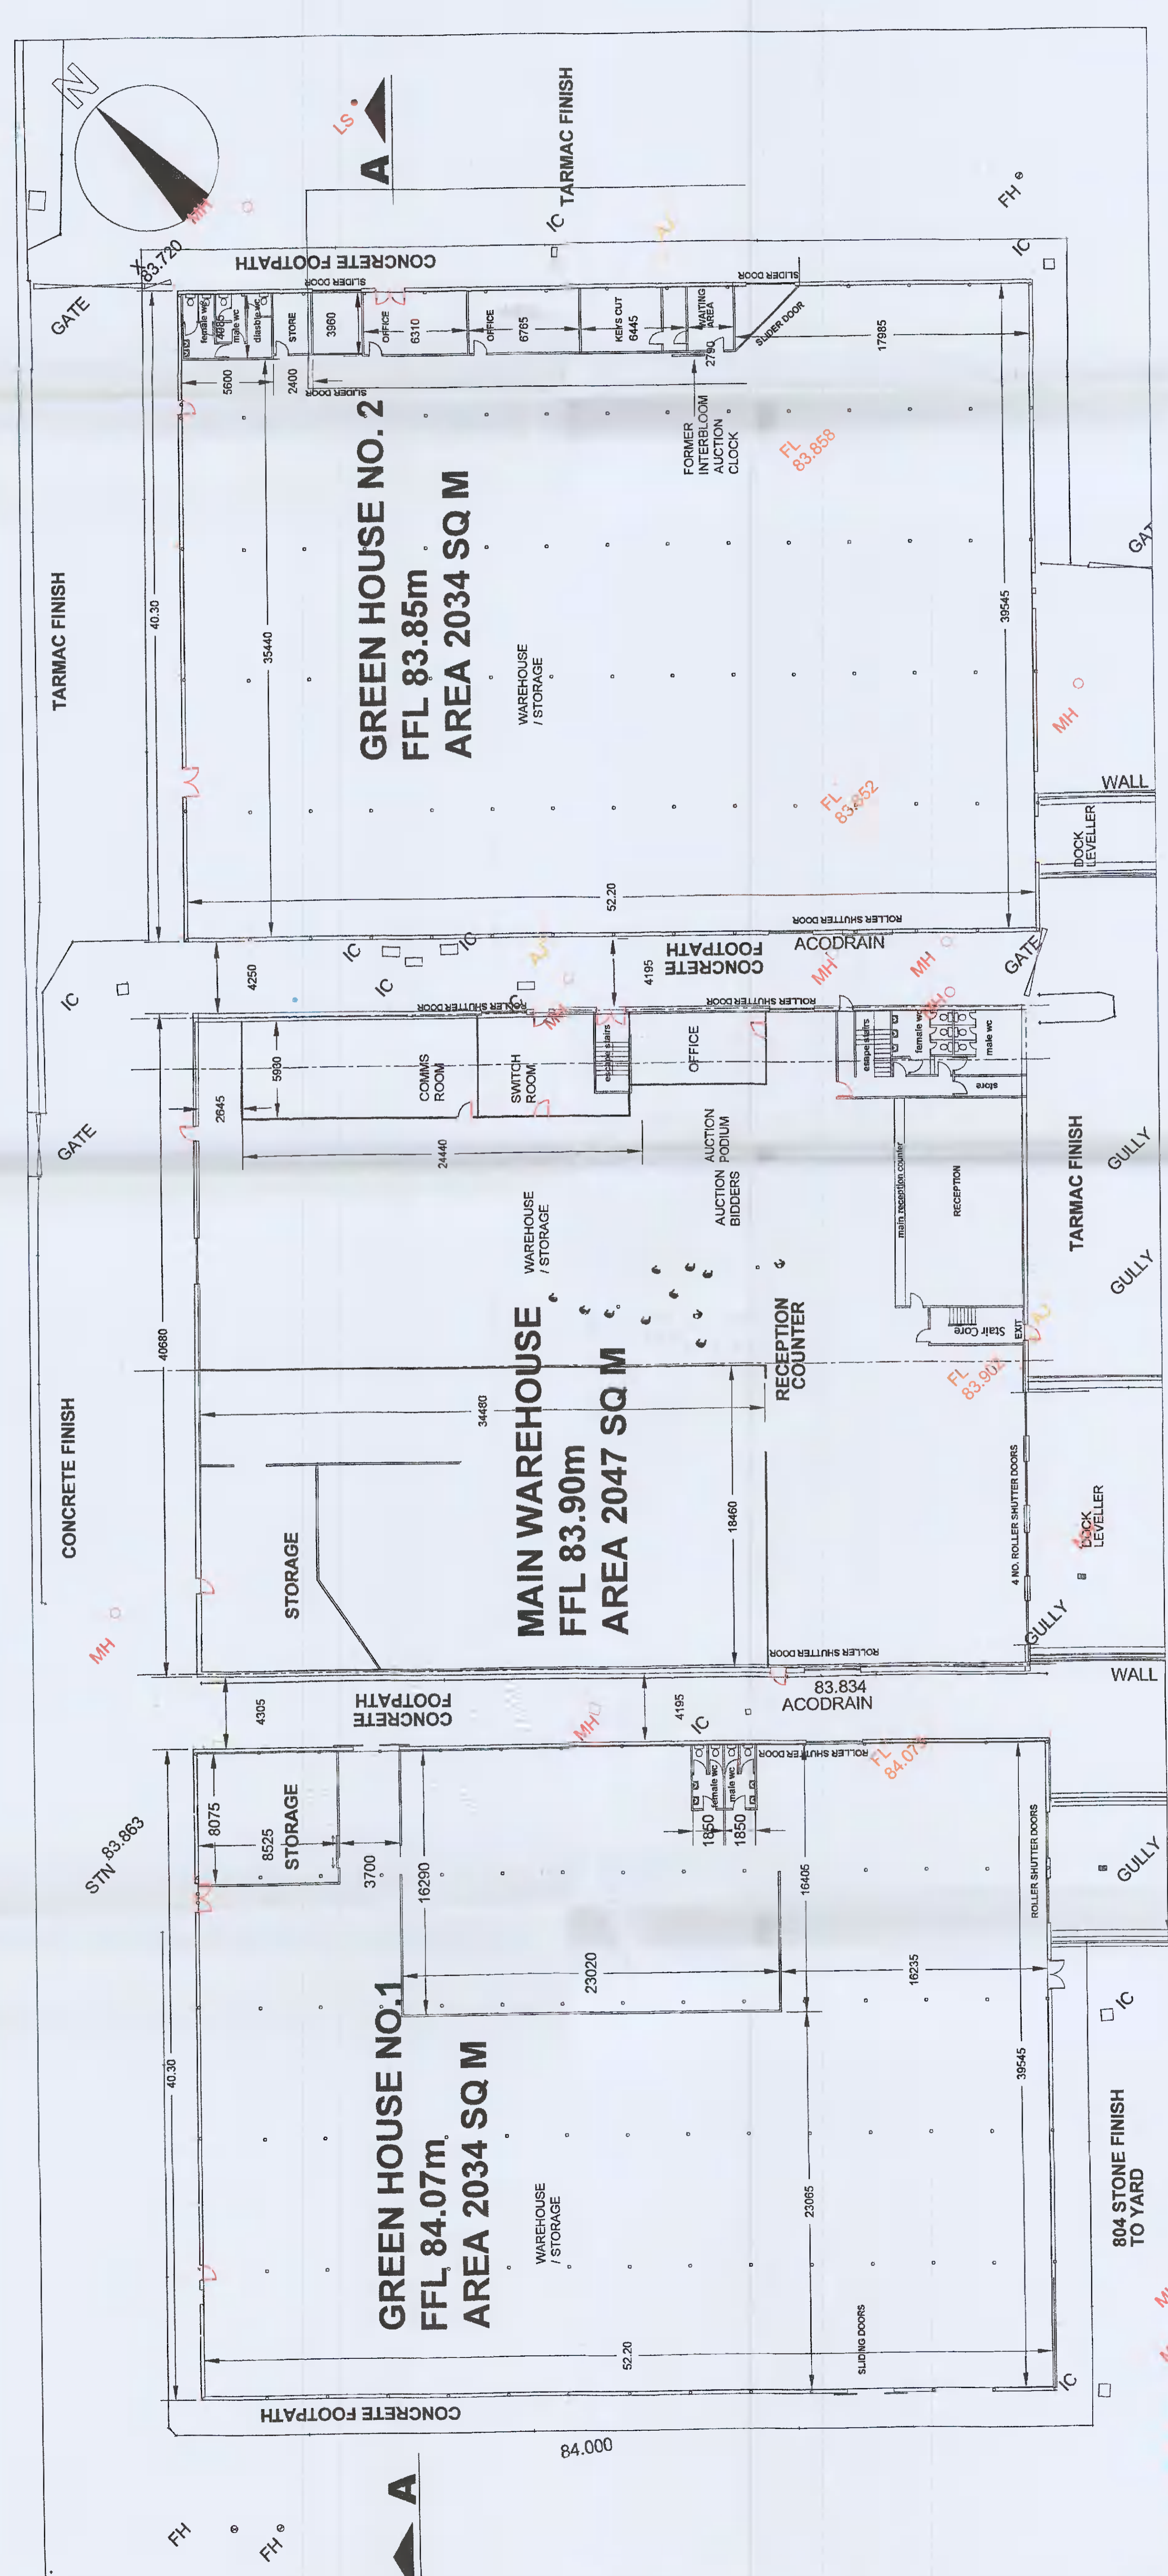

clarke engineers architects

Clarke & Co.
 Highland View Terrace
 Fairgreen
 Naas
 Co. Kildare
 Republic of Ireland
 +353 45 866448
 admin@clarkeco.ie
 www.clarkeco.ie

CLIENT: RFR HOLDINGS LIMITED
 GREEN ISLE ROAD, COAWMACH, DUBLIN 22

PROJECT: PLANNING RFR HOLDINGS LIMITED
 GREEN ISLE ROAD, COAWMACH, DUBLIN 22

DRAWING: GROUND FLOOR PLANS

DRAWN BY: PS	CHECKED BY: RC	DATE: 22.02.2021	SCALE: 1/200
REV: 0	LAYOUT: A1	DRAWING NO: 489502-P05	STATUS: PLANNING