

PL1	Issued For Planning	JW	JW	Mar 2021
REV:	REVISION TITLE:	DRN	CHD:	DATE:
APPLICANT: Deborah Soave				
Jason Walsh Architectural & Engineering 12 ARD MOR CRESCENT TALLAGHT DUBLIN 24 PHONE: 085 8070 432 EMAIL: G.JL.SERVICES@GMAIL.COM		JOB TITLE: Proposed Two Storey Detached House At, 67 Coolamber Park, Knocklyon, Dublin 16.		


DRAWING TITLE: Proposed Elevations (Sheet 1 of 2)			
SCALE: 1:100	INITIALS: JW	DATE: 04.01.21	REV: PL1
JOB NO.: DS-21	DRAWING NO.: DS-21-06		

THIS DRAWING IS ISSUED FOR PLANNING ONLY, AND IS NOT A CONSTRUCTION DRAWING


ALL BUILDING WORK TO BE CARRIED OUT IN ACCORDANCE WITH ENGINEERS DETAILS & CURRENT BUILDING REGULATIONS

CONTRACTORS MUST VERIFY ALL DIMENSIONS ON SITE BEFORE COMMENCING ANY WORK. NO WORKING DIMENSIONS TO BE SCALED. DIMENSIONS TO BLOCKWORK ONLY. THIS DRAWING AND DESIGN IS COPYRIGHT AND IS THE PROPERTY OF JASON WALSH.

Roof Construction
 Selected Roof Slates on
 50x50mm Treated Battens on
 Tued Roofing Felt on
 175x44mm Common Rafter @ 400mm C/s
 Kingspan Thermaphix TP10 125mm Thick
 Placed Between Common Rafter's
 Kingspan Composite Insulation K18 52.5mm
 Mechanically Fixed To Underside Of Rafter's
 3mm Skim Coat

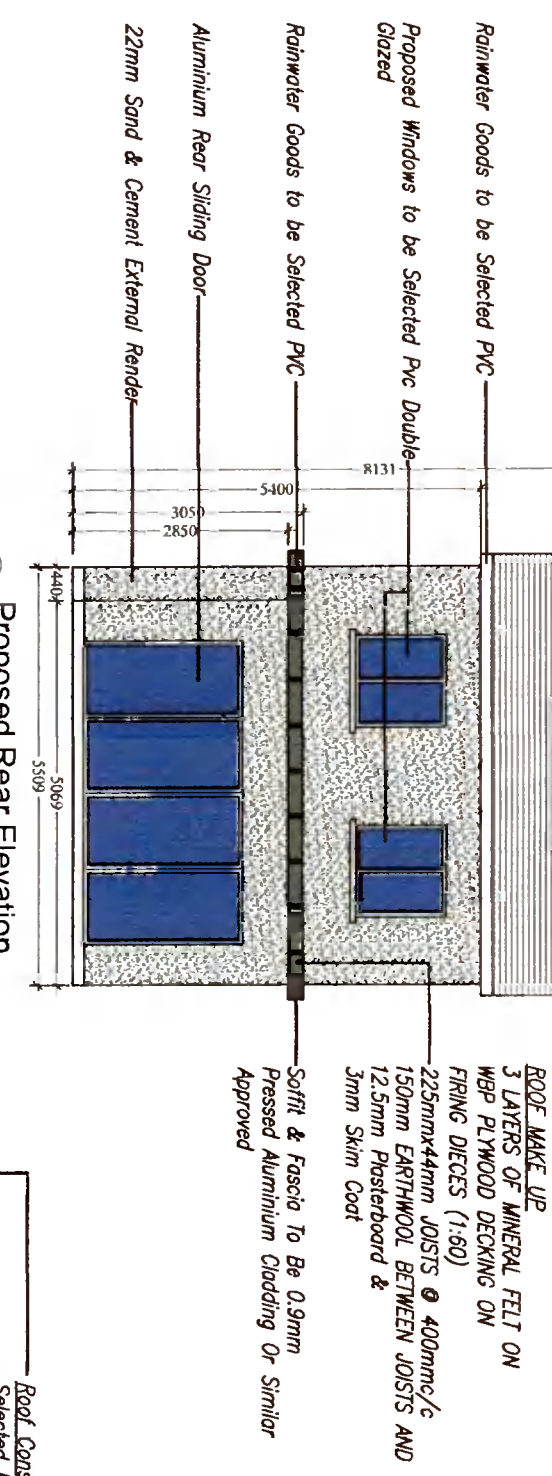

Proposed Rear Elevation

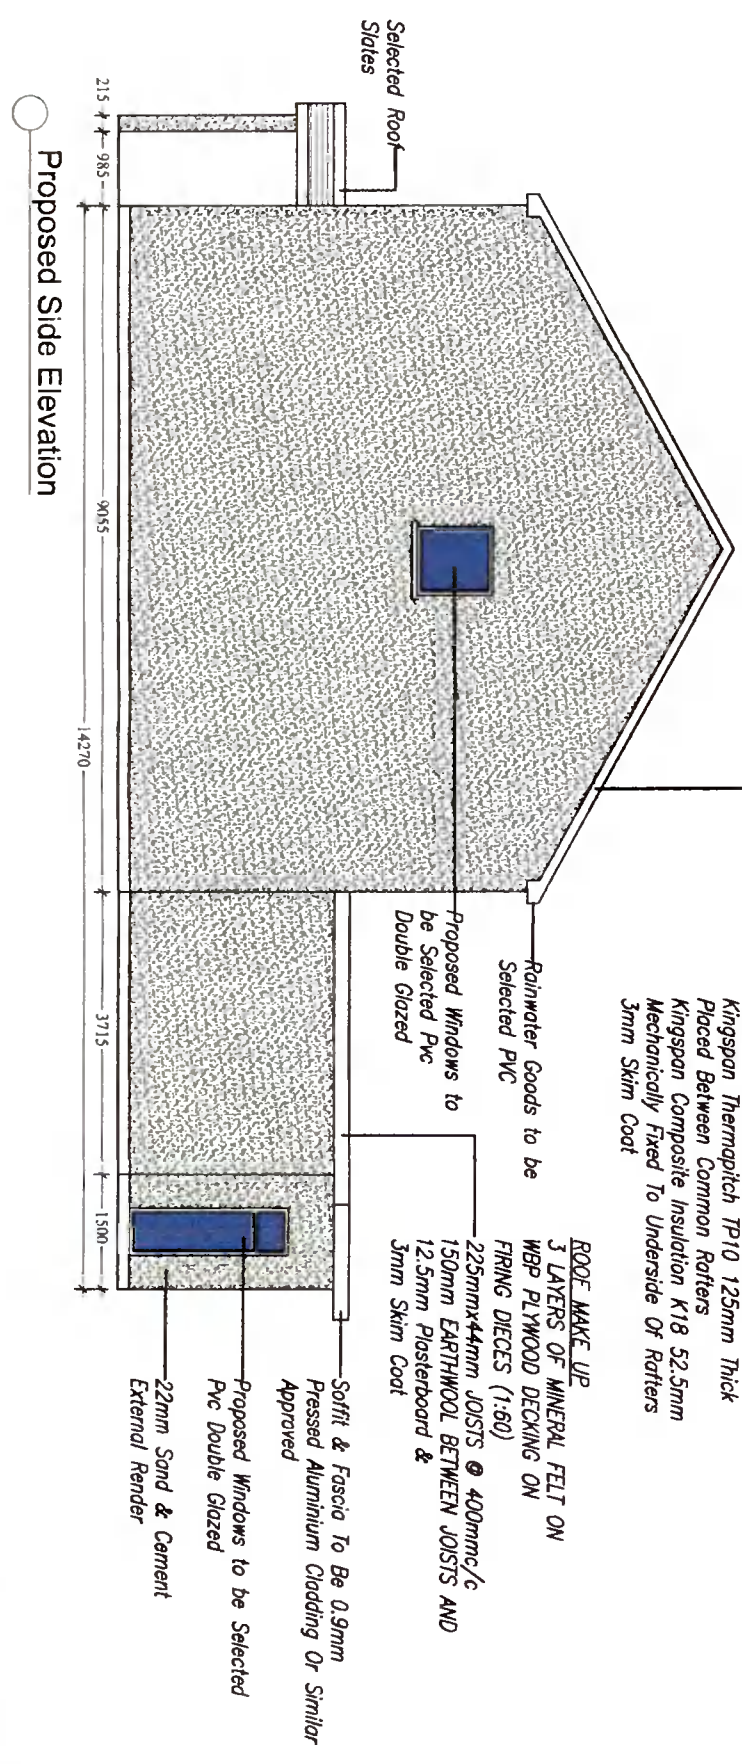

Proposed Side Elevation

PL1	Issued For Planning	JW	JW	Mar' 2021
REV:	REVISION TITLE:	DRN:	CHD:	DATE:

APPLICANT:
Deborah Soave

Jason Walsh
 Architectural & Engineering
 12 ARD MOR CRESCENT
 TALLAGHT
 DUBLIN 24
 PHONE: 065 8070 432
 EMAIL: GJL.SERVICES@GMAIL.COM

JOB TITLE:
 Proposed Two Storey Detached House At,
 67 Coolamber Park,
 Knocklyon,
 Dublin 16.

DRAWING TITLE:
Proposed Elevations
 (Sheet 2 of 2)

SCALE: 1:100	INITIALS: JW	DATE: 04.01.21
JOB NO: DS-21	DRAWING NO: DS-21-07	REV: PL1

ALL BUILDING WORK TO BE CARRIED OUT
 IN ACCORDANCE WITH ENGINEERS DETAILS
 & CURRENT BUILDING REGULATIONS

CONTRACTORS MUST VERIFY ALL DIMENSIONS
 ON SITE BEFORE COMMENCING ANY WORK.
 NO WORKING DIMENSIONS TO BE SCALED.
 DIMENSIONS TO BLOCKWORK ONLY.
 THIS DRAWING AND DESIGN IS COPYRIGHT AND
 IS THE PROPERTY OF JASON WALSH.

THIS DRAWING IS ISSUED FOR PLANNING
 ONLY, AND IS NOT A CONSTRUCTION DRAWING