


PROPOSED GROUND FLOOR PLAN
Floor Area - 146.2sq.m

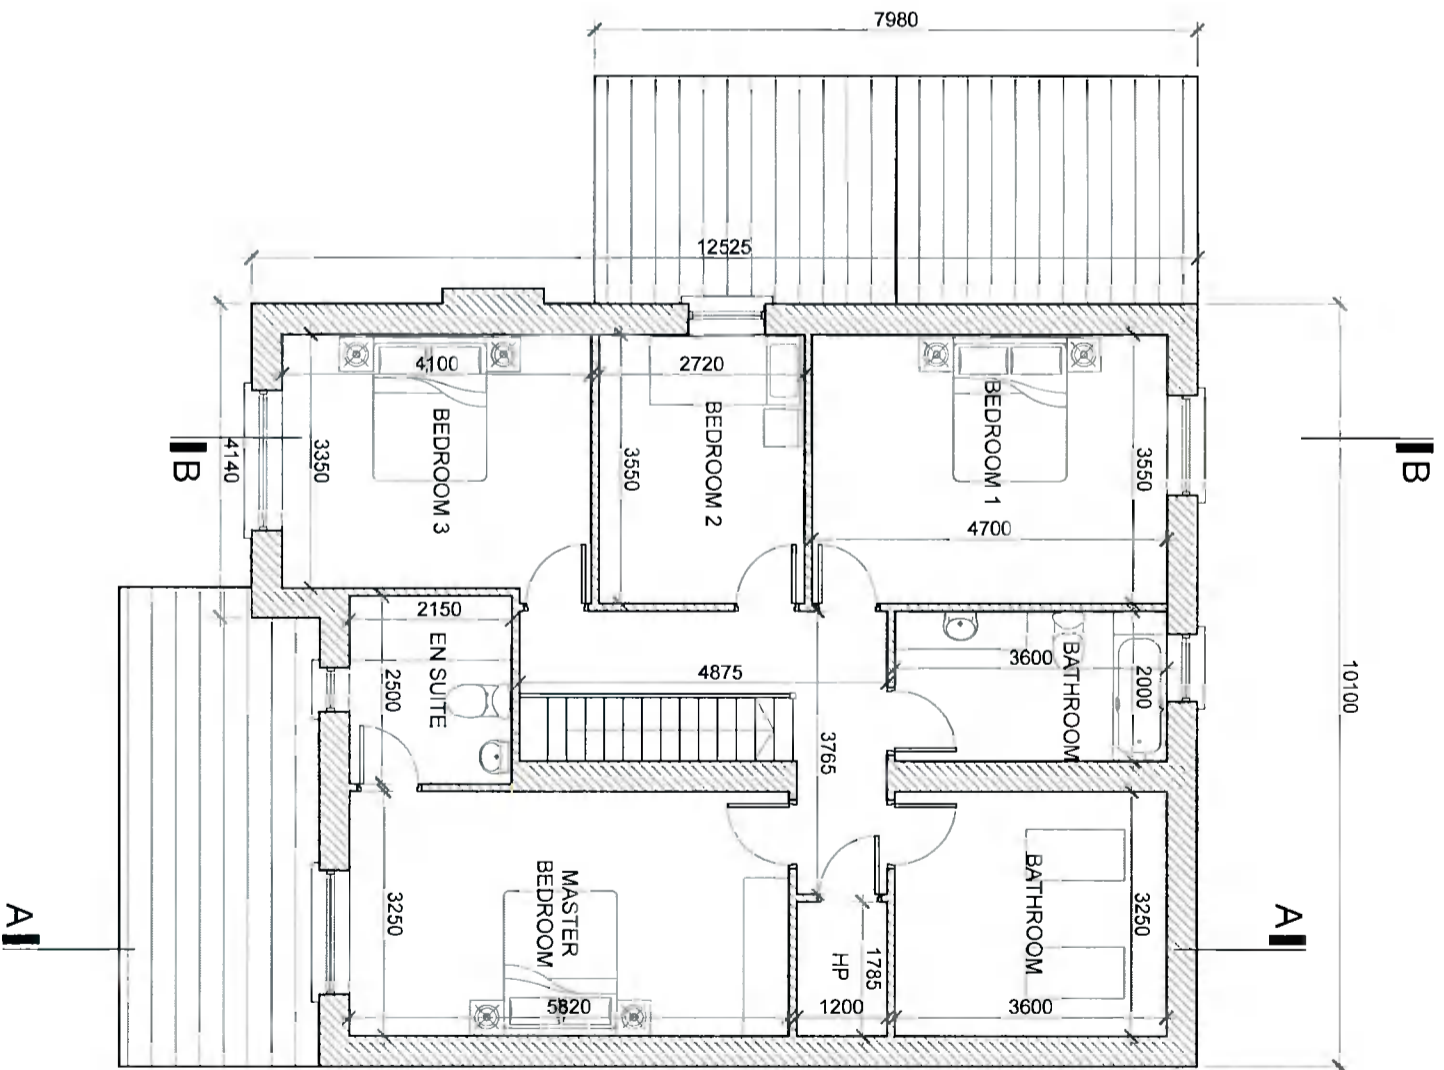

PROPOSED FIRST FLOOR PLAN
Floor Area - 103.6sq.m

NOTES:
COPYRIGHT RESERVED DO NOT SCALE DRAWING
USE FIGURED DIMENSIONS ONLY
ALL DISCREPANCIES TO BE REPORTED TO
AKM CONSULTANTS LTD IMMEDIATELY.

REVISIONS:	DATE	DESCRIPTION	NO.

AKM Design
Architecture - Planning - Engineering

Unit 4, Orchard Business Centre, 2009 Orchard Avenue, Citywest, D24
T 353 1 4796234 E info@akmdesign.ie

Architecture | Planning | Engineering | Building Surveying | Development Consultants

PROJECT TITLE:
56 ST JOHNS CLOSE, DUBLIN 22

DRAWING TITLE:
PROPOSED FLOOR PLANS

CLIENT:
GARY POVEY

DOCUMENT NO: AKM-XX-ZZ-DR-A-1001	STAGE: S4 PLANNING
DRAWN BY: JK	LEVELS & LOCATION CODE: XX
PROJECT CODE: AKM	SEQUENCE NUMBER: PL200
SCALE: 1:100@A3	DOCUMENT CODE: DR
ORGANISATION CODE: AKM	REVISION:
DEPARTMENT CODE: NA	AKM JOB NO.: 21006
ROLES CODE: A	