


NOTE: Drawings for planning permission only  
 NOTE: Do not scale off drawings, check all drawing dimensions on site

**DRAINAGE:**  
 SURFACE WATER FROM EXISTING HOUSE TAKEN DOWN TO GULLY TRAPS IN NEIGHBORS GARDEN BOTH AT THE FRONT AND BACK OF HOUSE.  
 MAIN FOUL SEWER LOCATED TO REAR OF PROPERTY, WITH 194 AT HEAD OF SEWER. NEW FOUL SEWER TO CONNECT INTO EXISTING AJ TO SIDE OF EXISTING REAR EXTENSION. THE DRAINAGE SYSTEM IN THE ESTATE IS A ONE PIPE SYSTEM. NEW SURFACE WATER FROM NEW EXTENSION TO BE DIRECTED TO THIS.

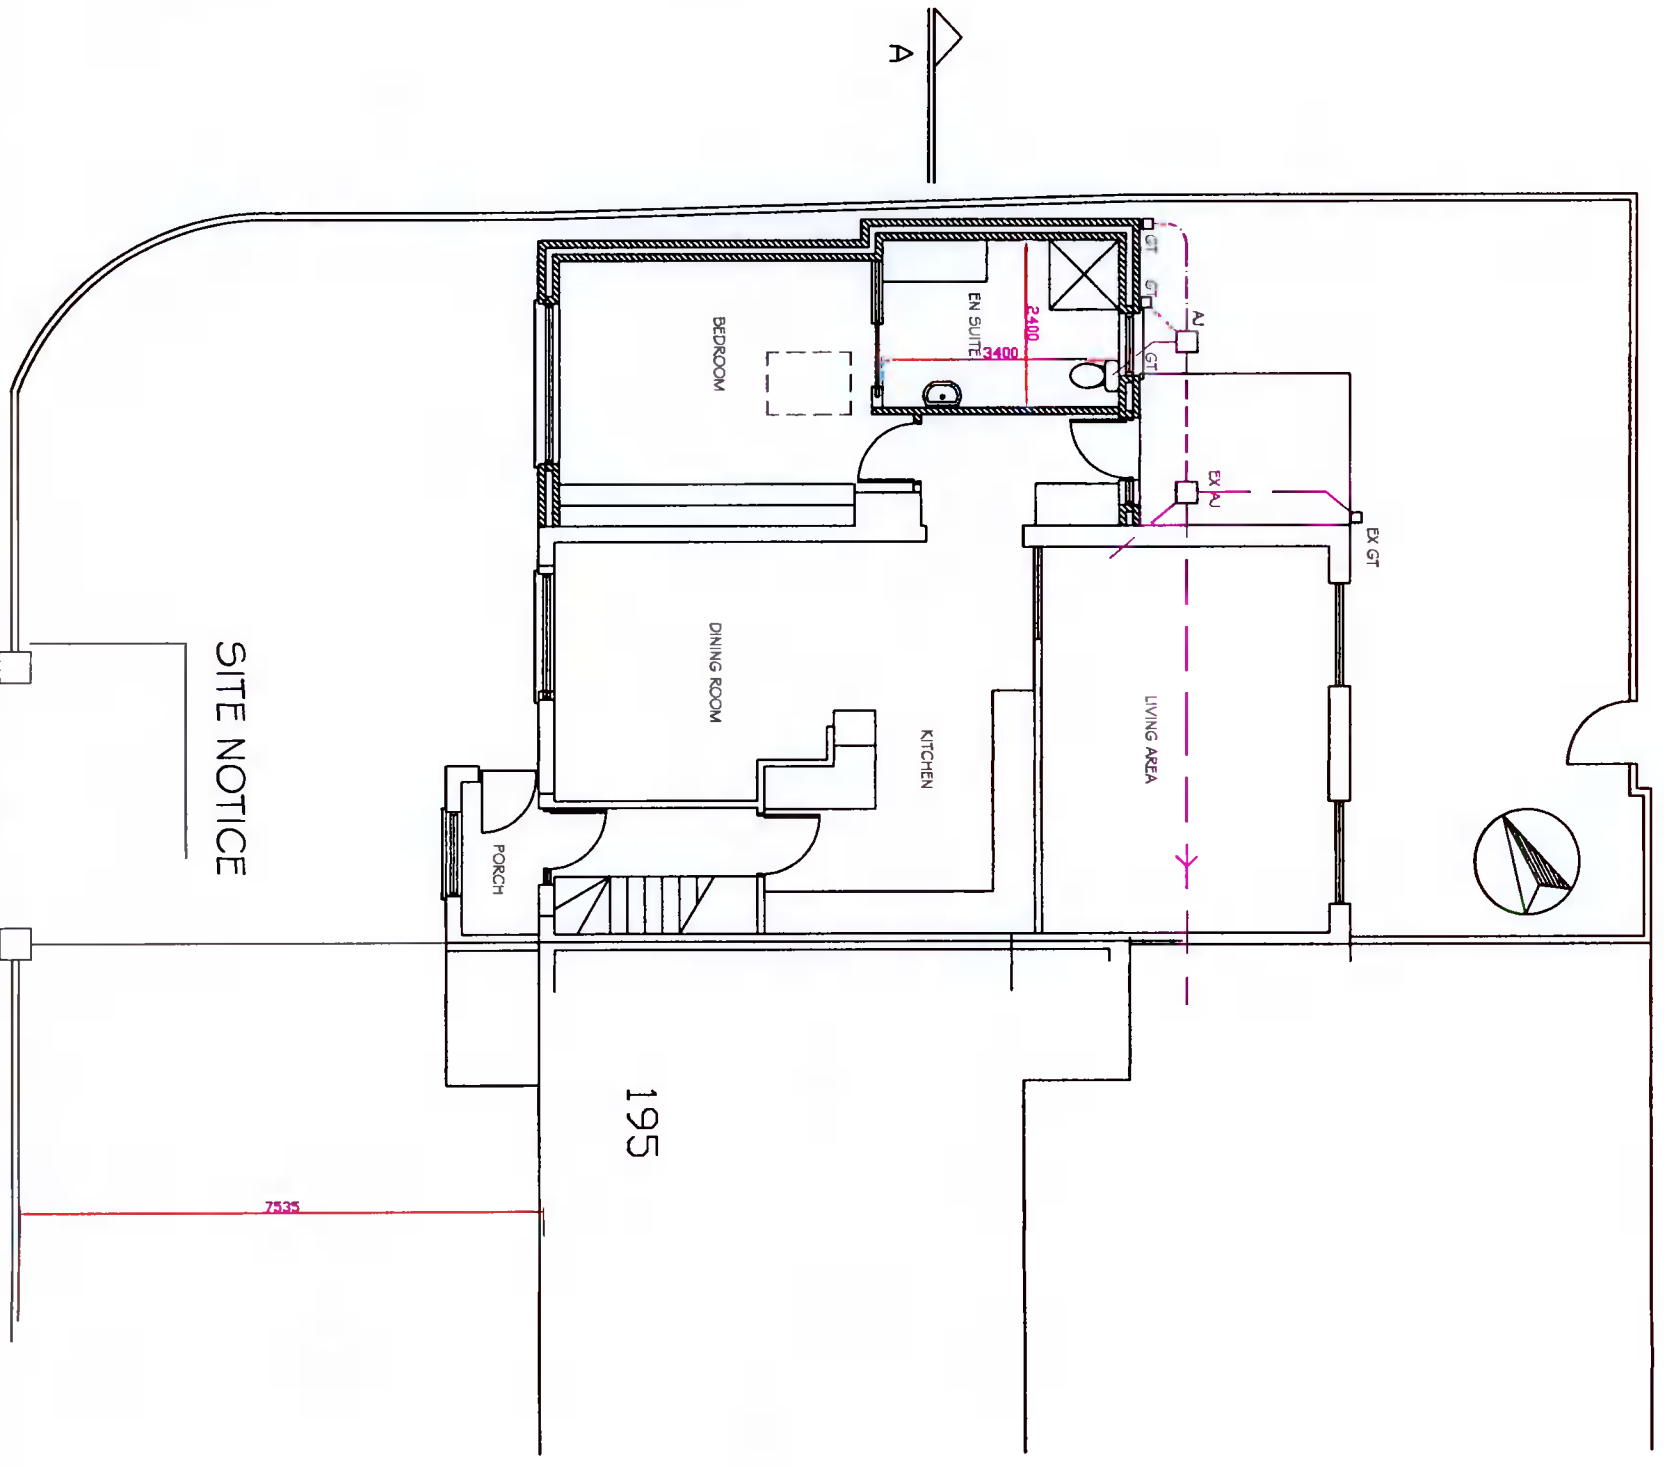

**DRAINAGE PLAN:**

SITE NOTICE

195

Itemref	Quantity	Title/Name, designation, material, dimension etc	Article No./Reference
Designed by J ROCHFORD	Checked by JR	Approved by - date 06/05/21	Date 06/05/21
JOHN ROCHFORD JARRETSTOWN CROSS DUNBOYNE CO MEATH TEL: 01 8015149		File name Elaine/Roy	Scale 1:100
Elaine/Roy O BRIEN		194 ARTHUR GRIFFITH PARK LUCAN CO DUBLIN	Edition 0
			Sheet 6