

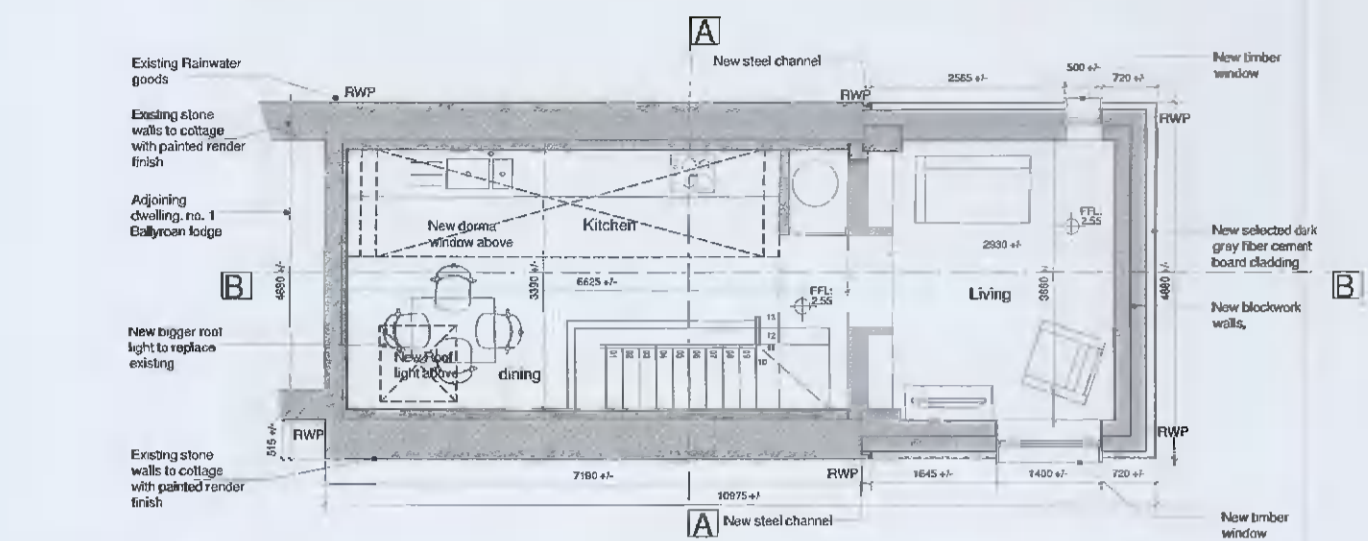


Proposed Roof Plan
scale: 1:100

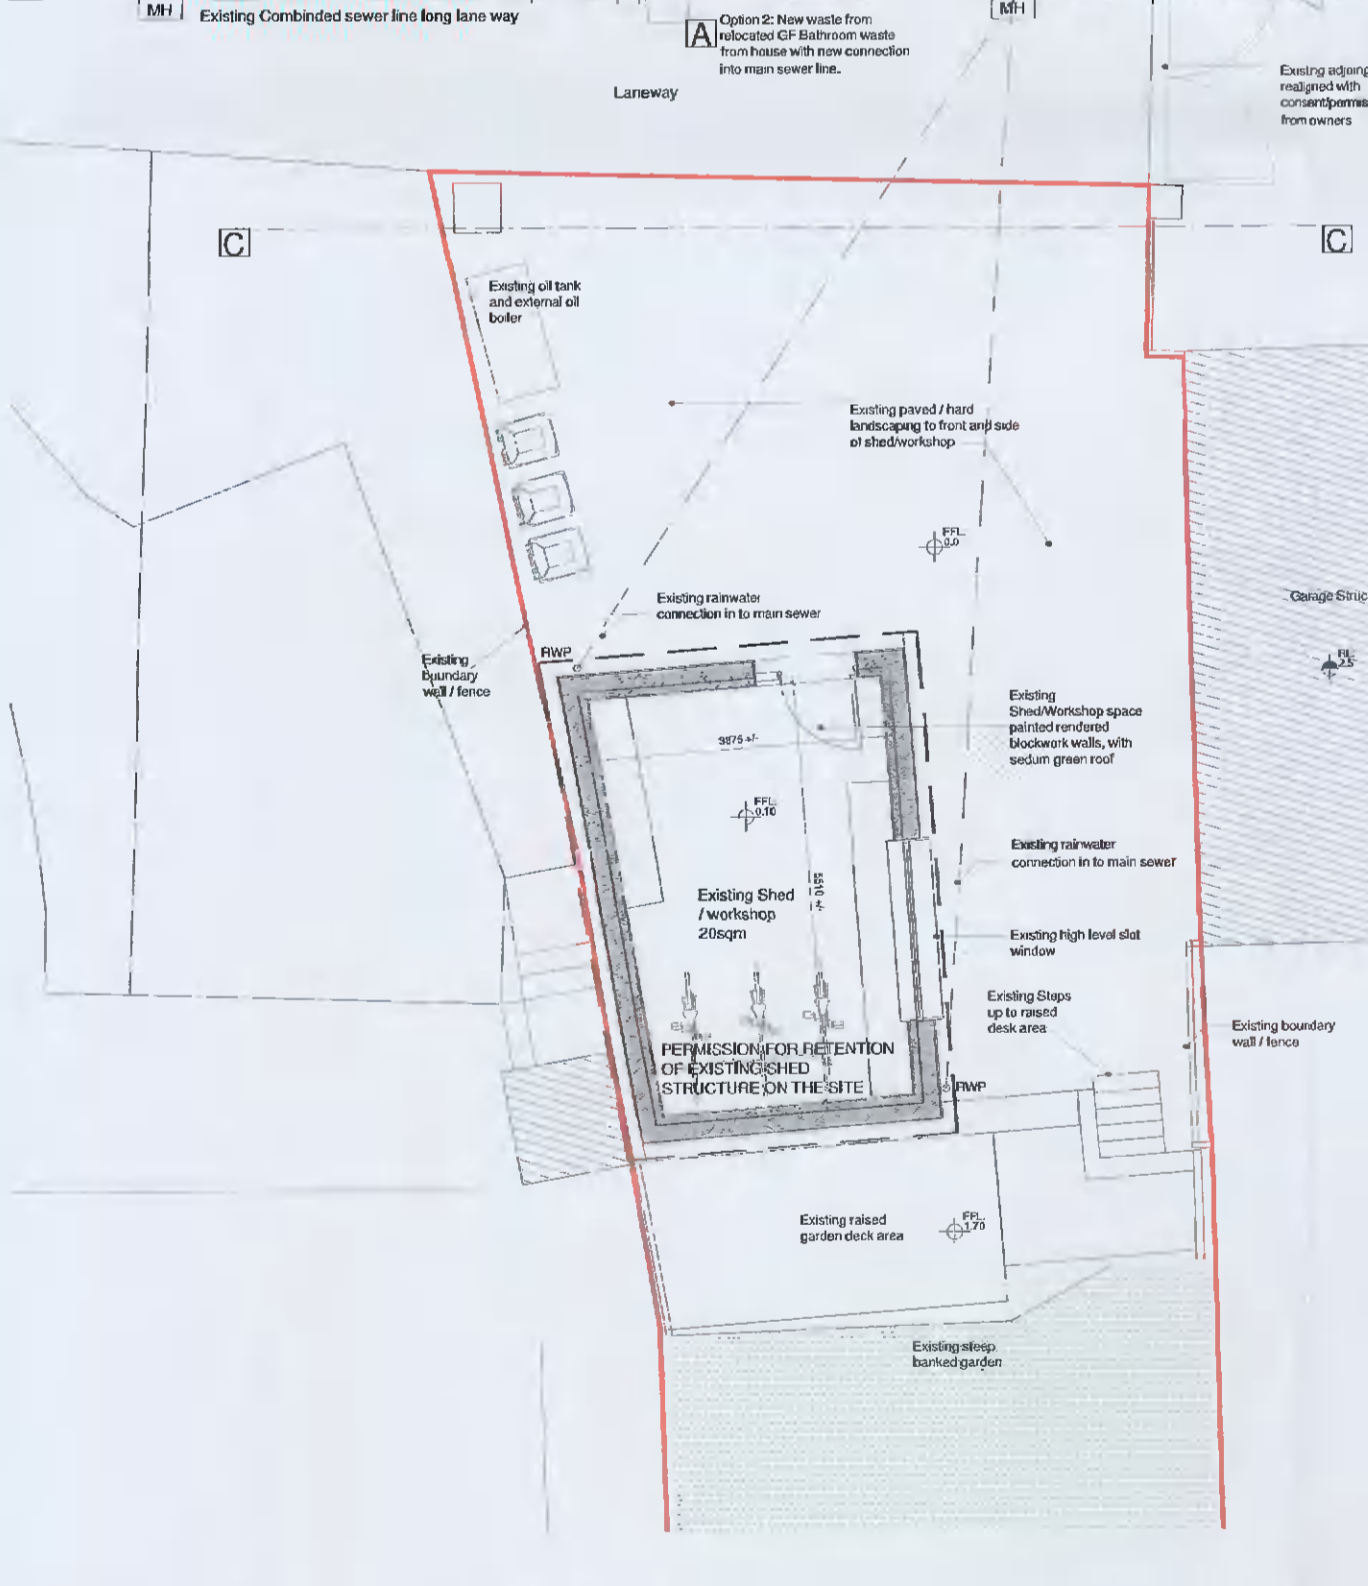


Proposed First Floor Plan
scale: 1:100

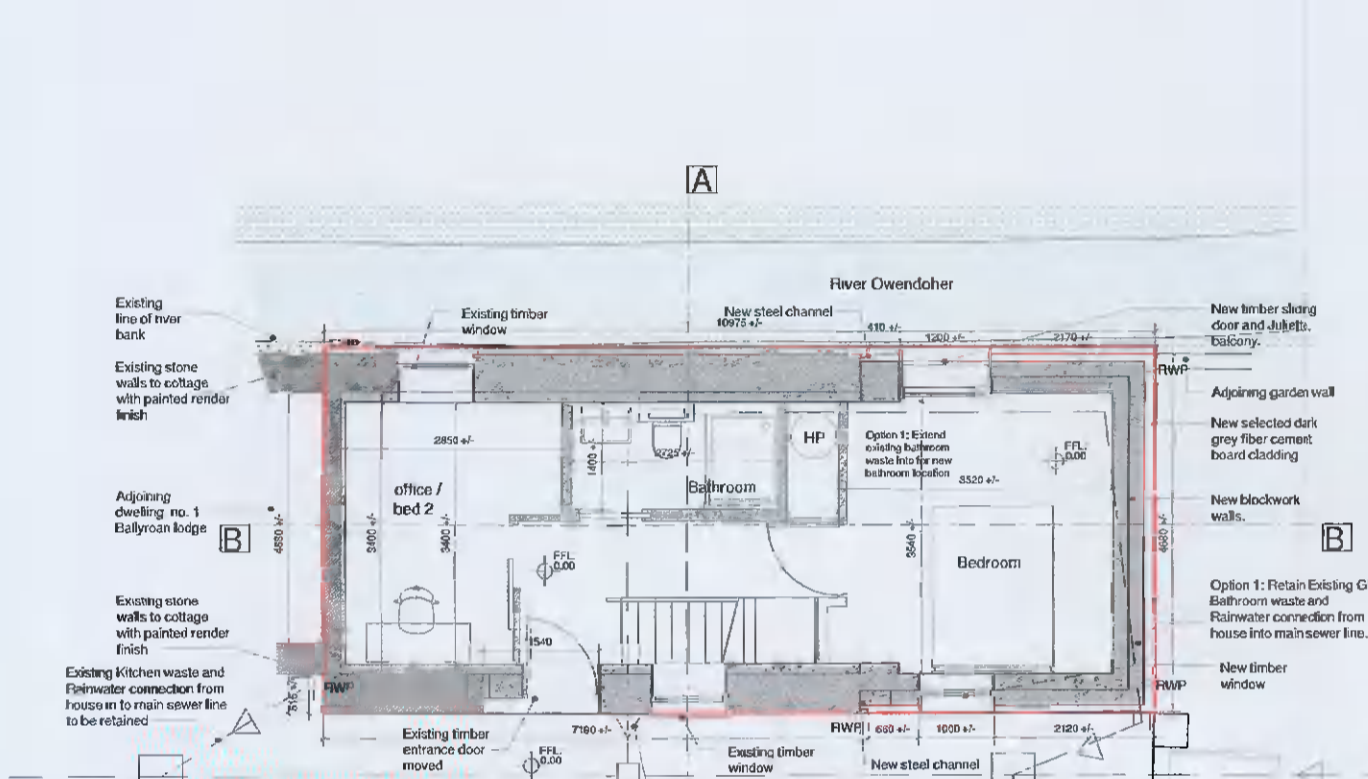


Proposed Ground Floor Plan
scale: 1:100


Proposed Front Elevation
scale: 1:100

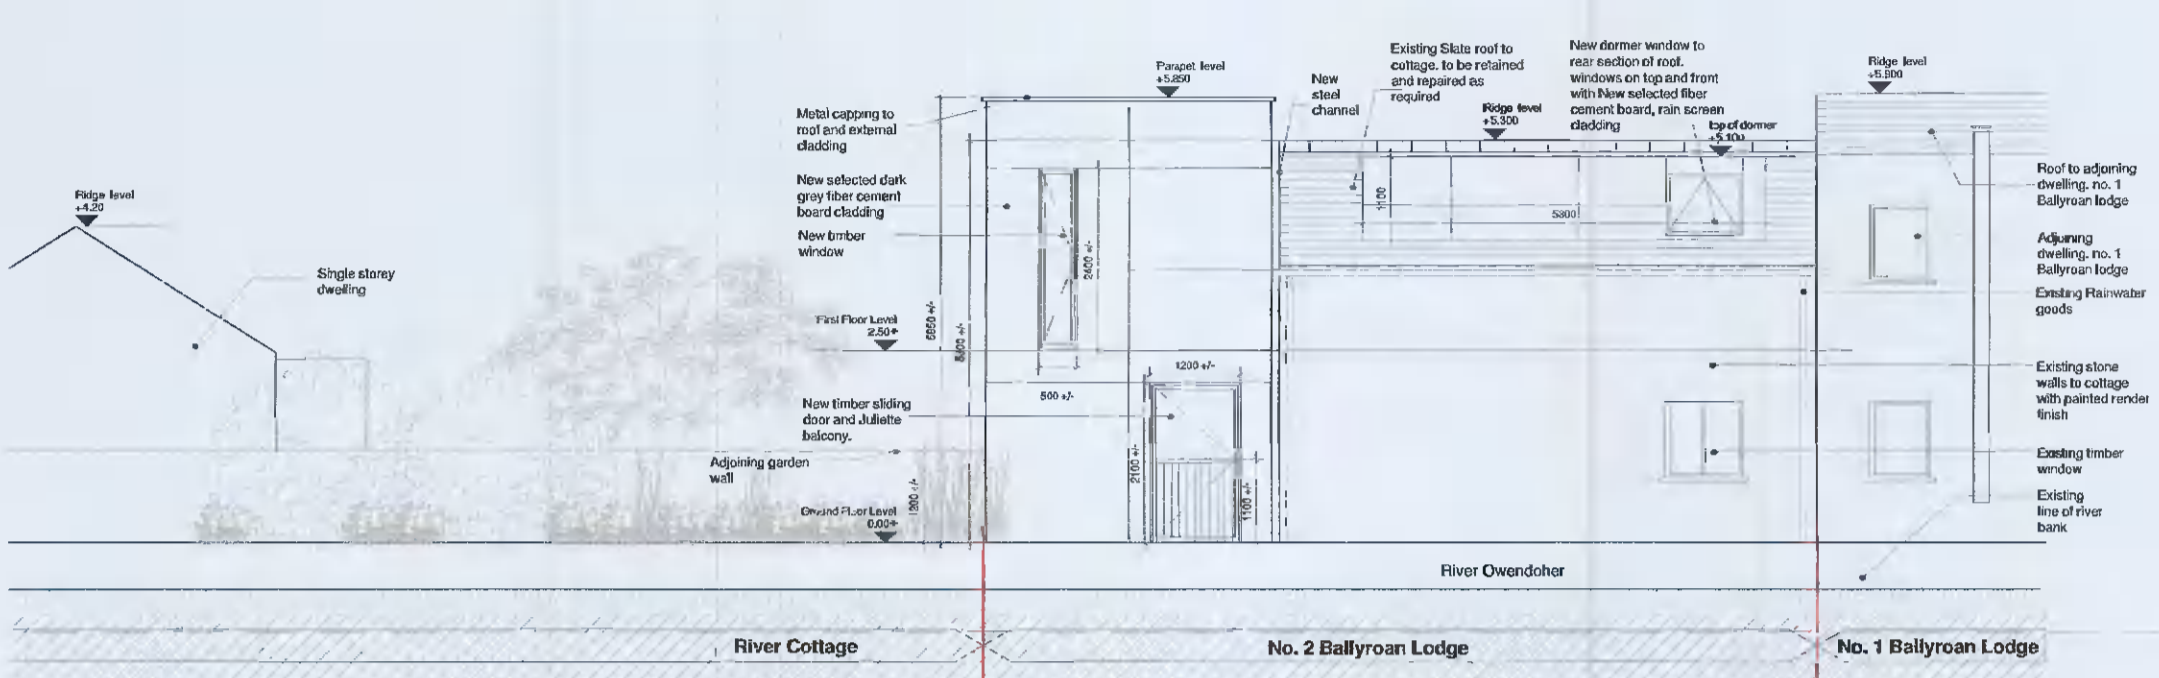

Proposed Rear Elevation
scale: 1:100

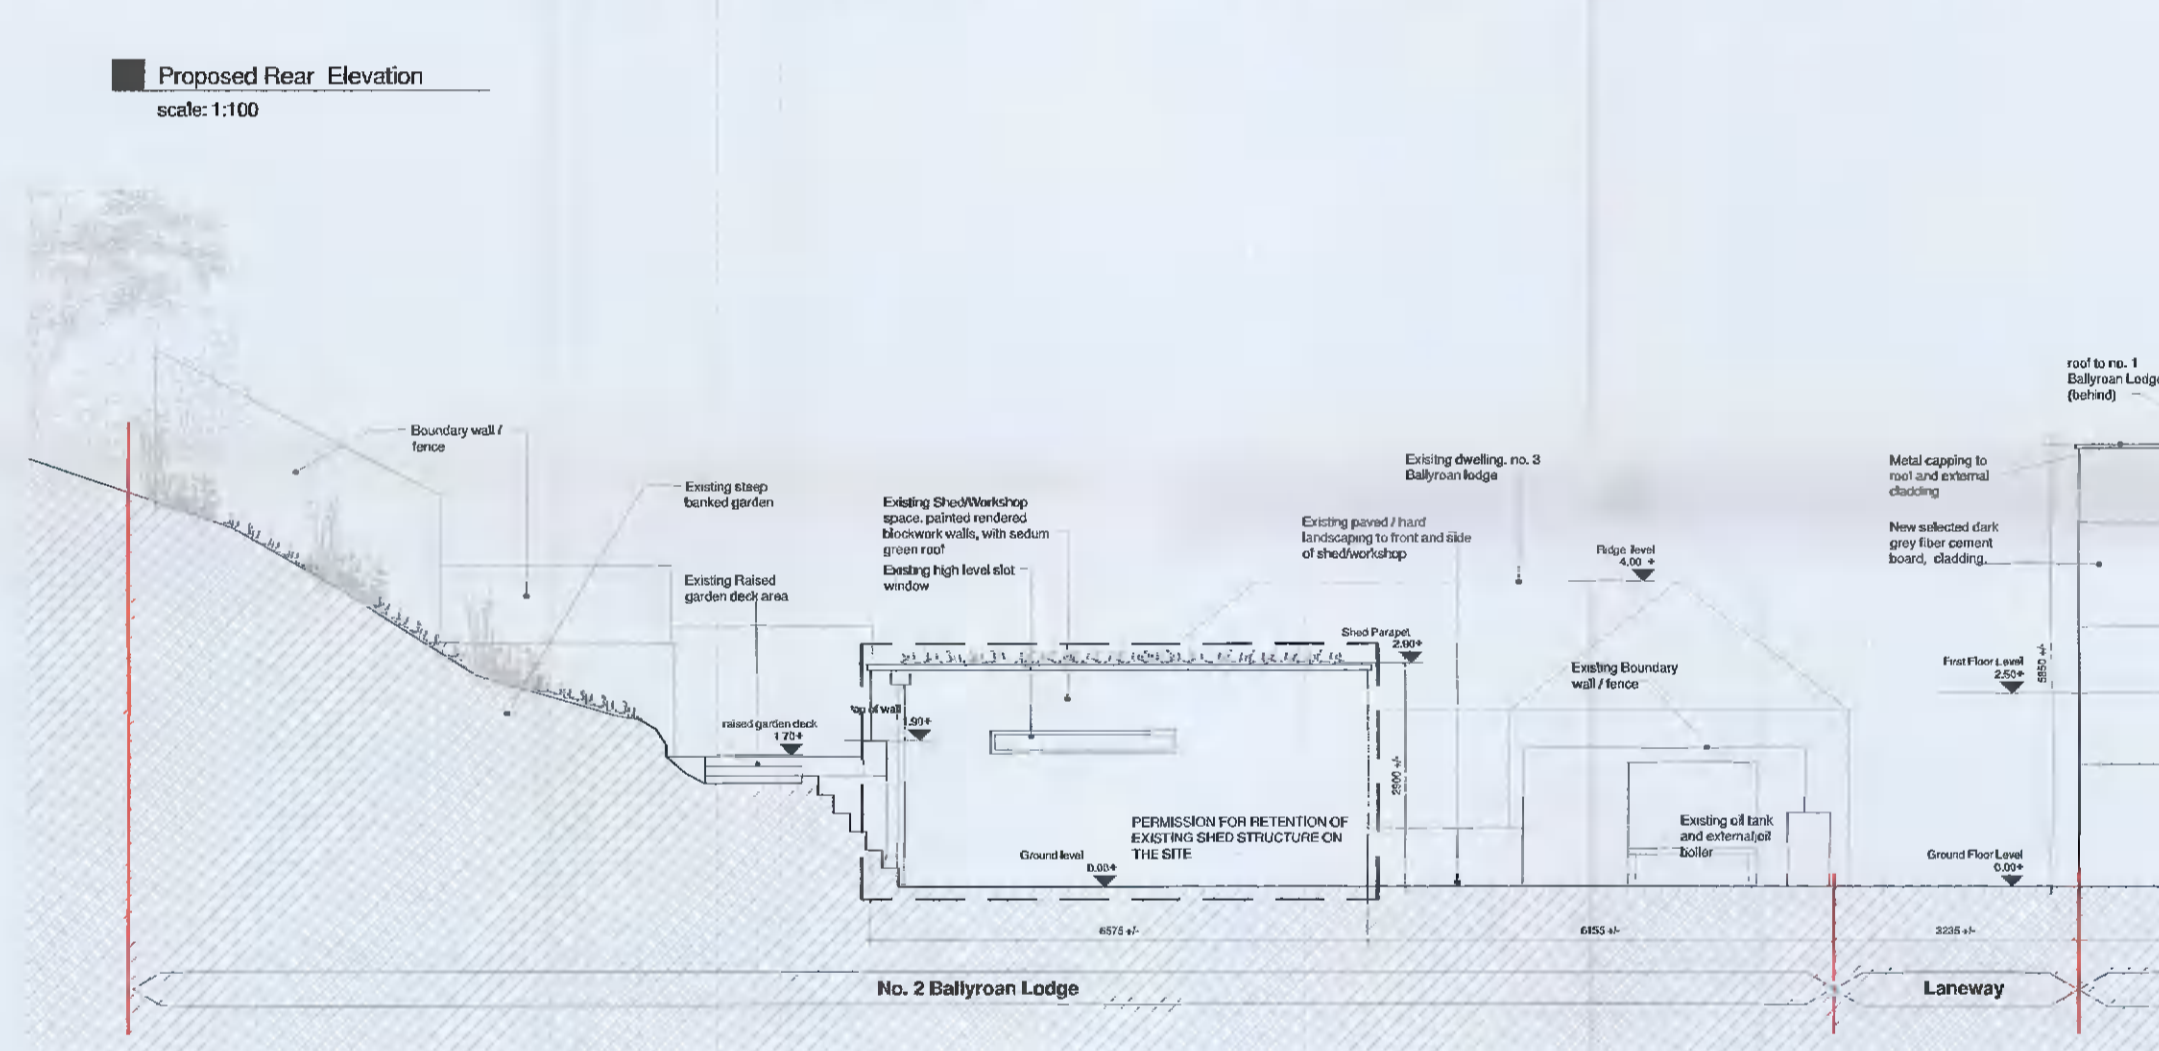


Proposed South Elevation
scale: 1:100

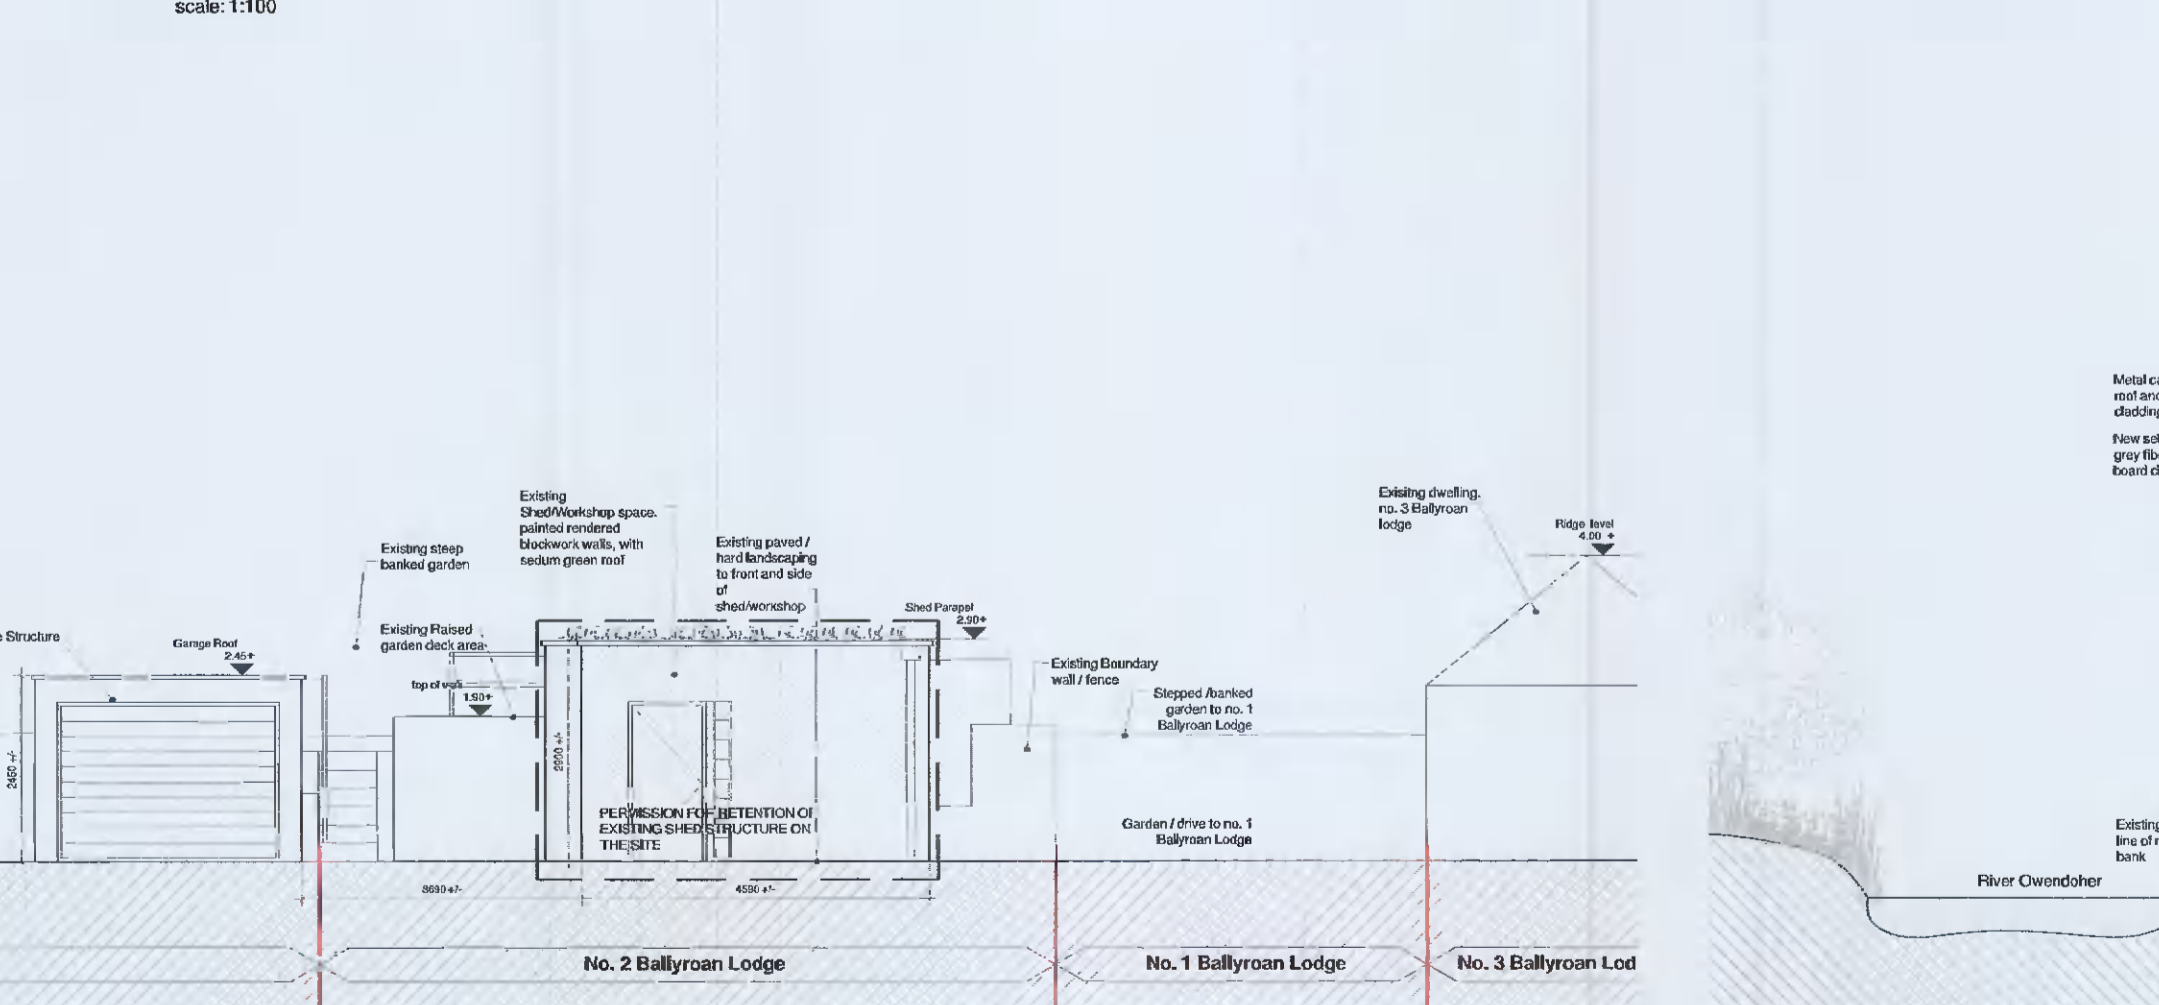


Proposed Section CC
scale: 1:100


Proposed Section AA
scale: 1:100

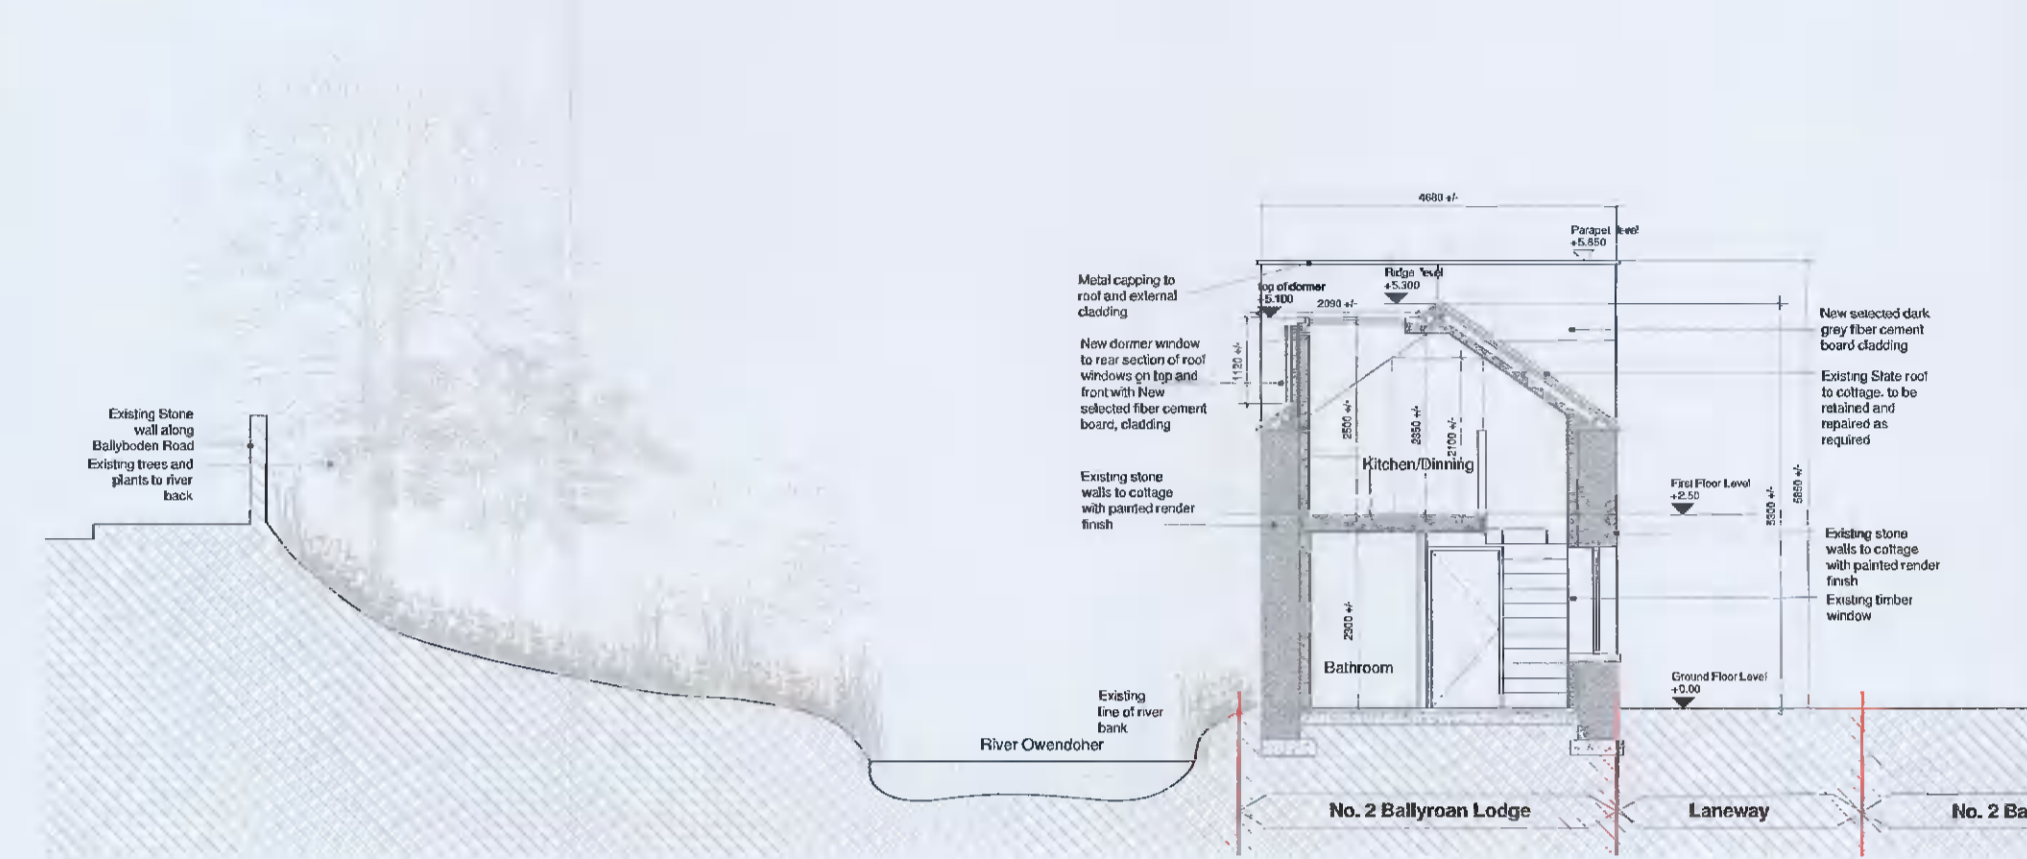


Proposed Section BB
scale: 1:100

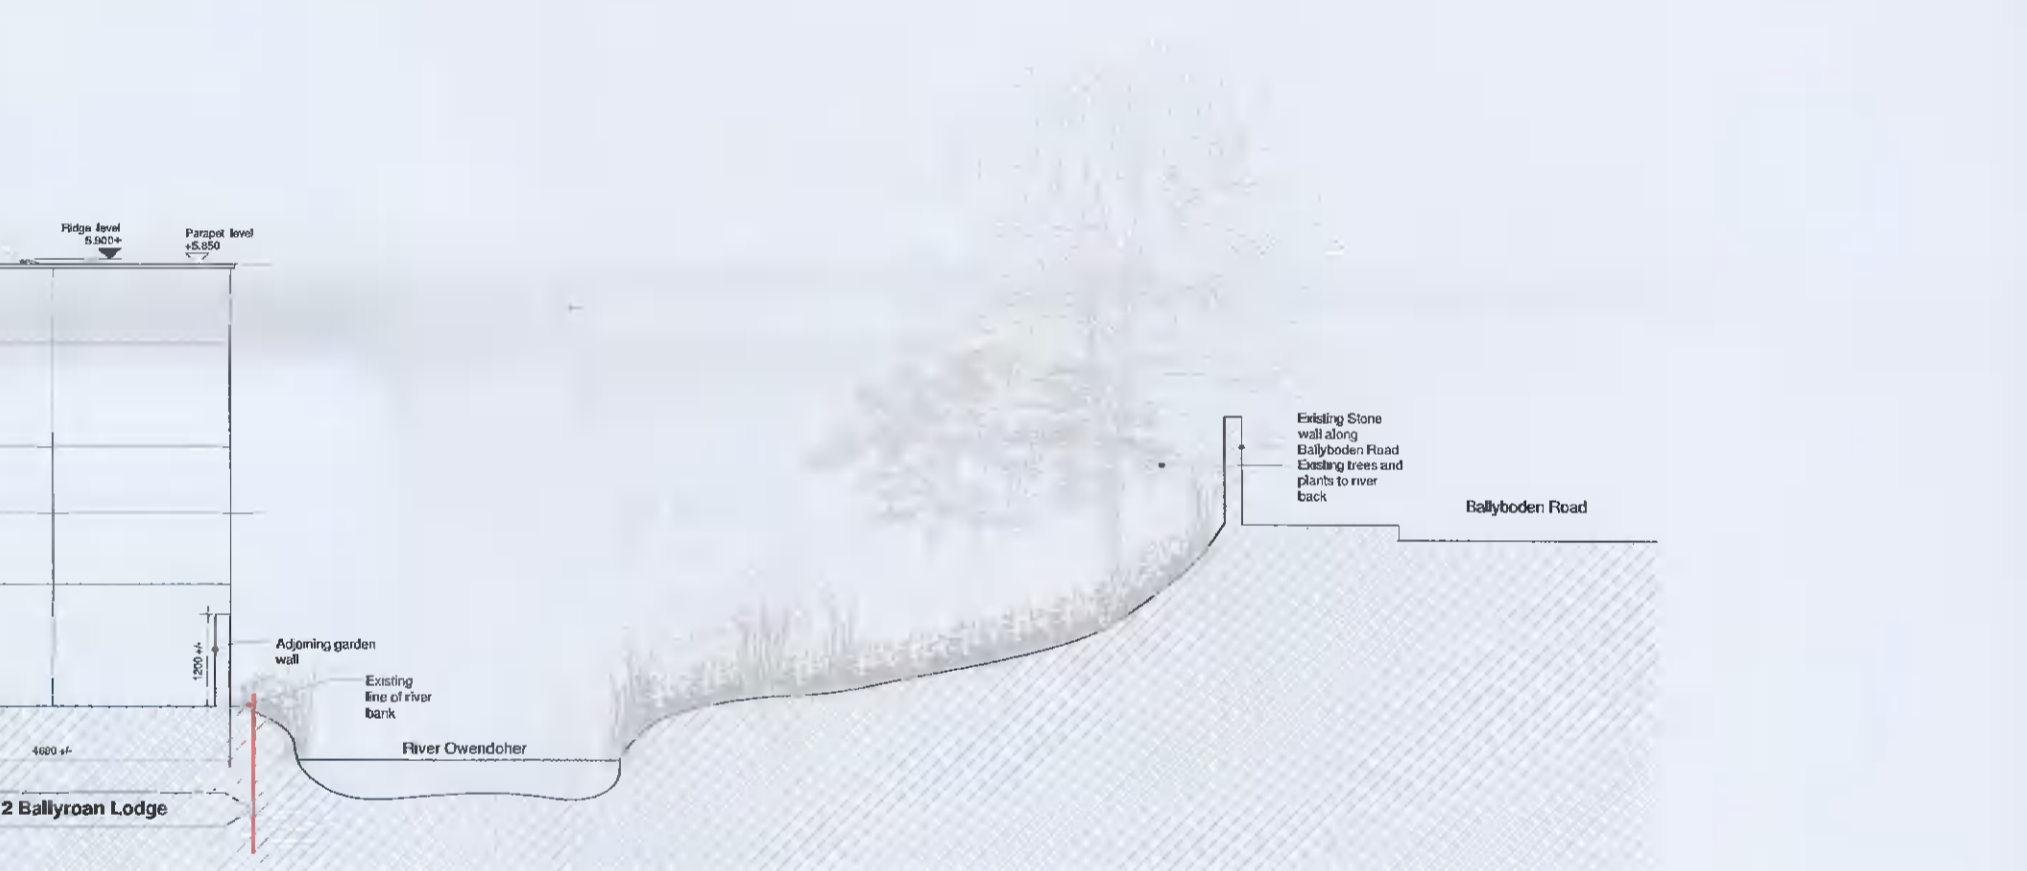

Proposed Section CC
scale: 1:100

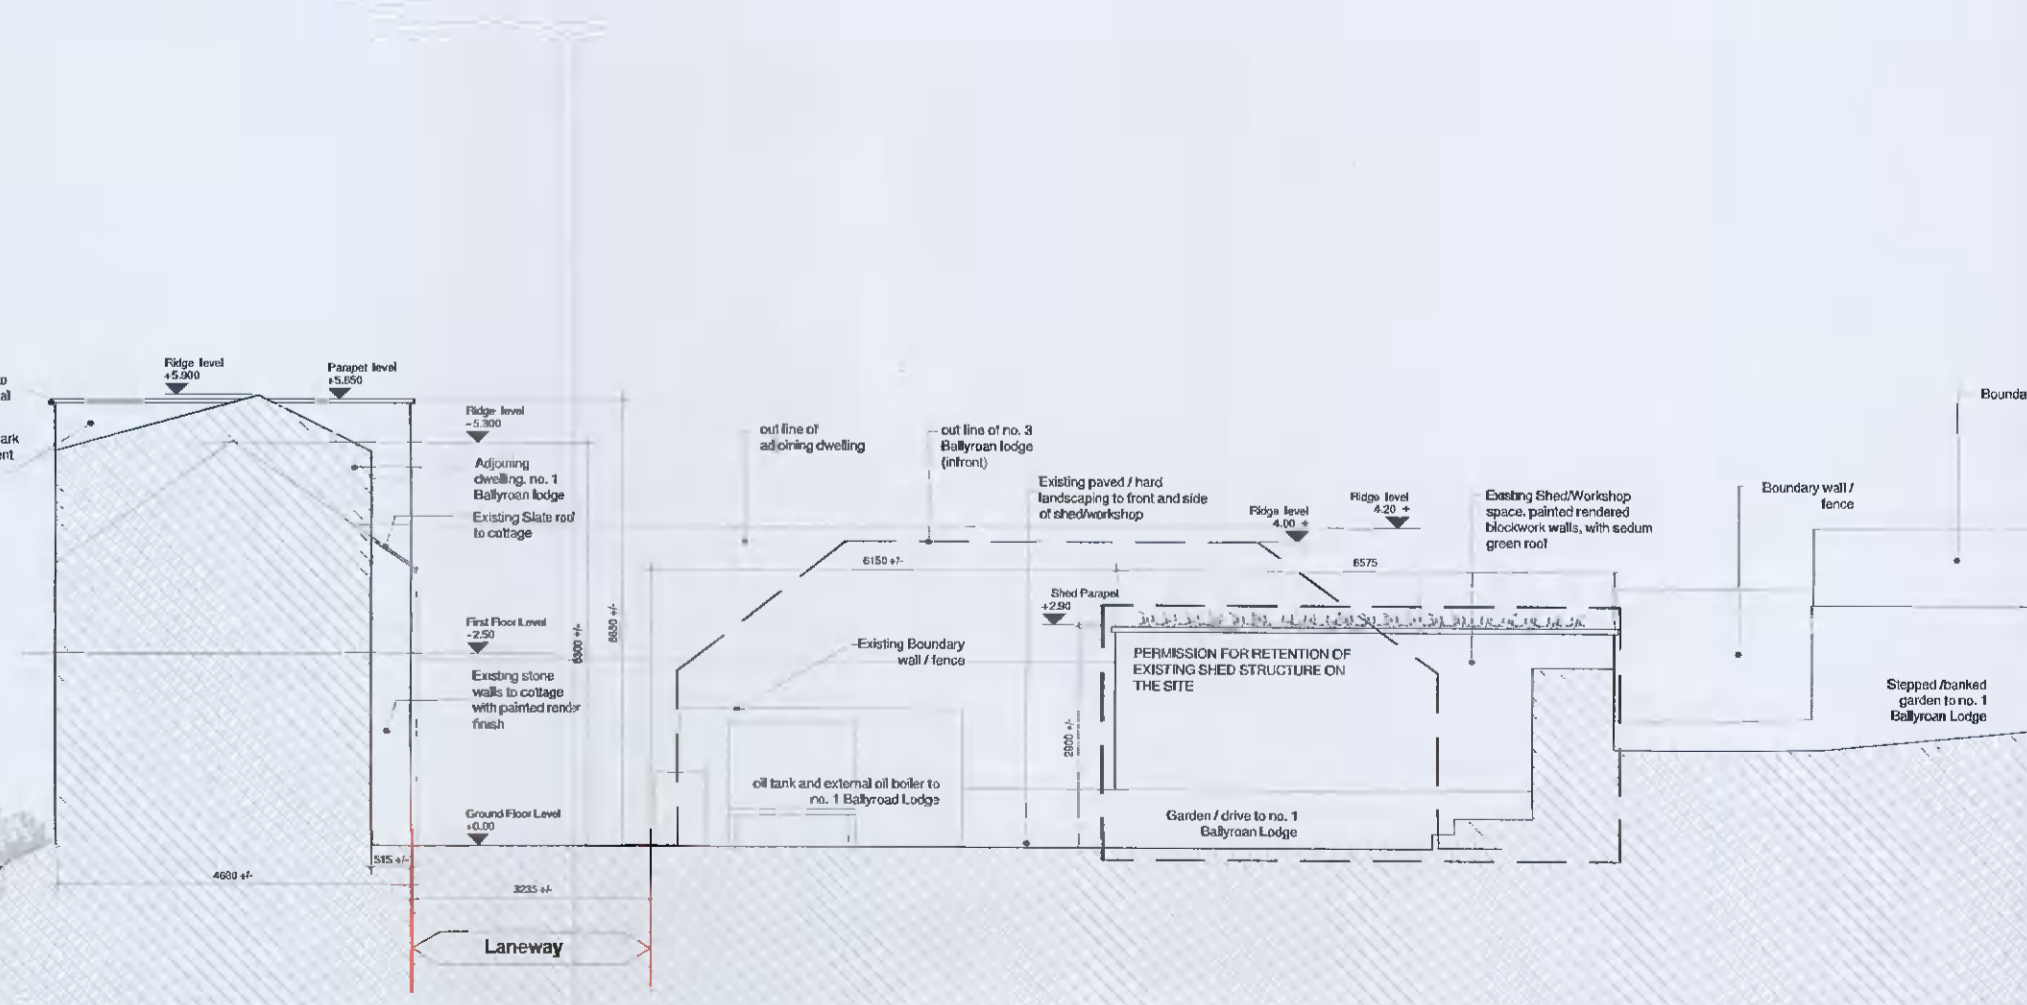

Proposed North Elevation
scale: 1:100

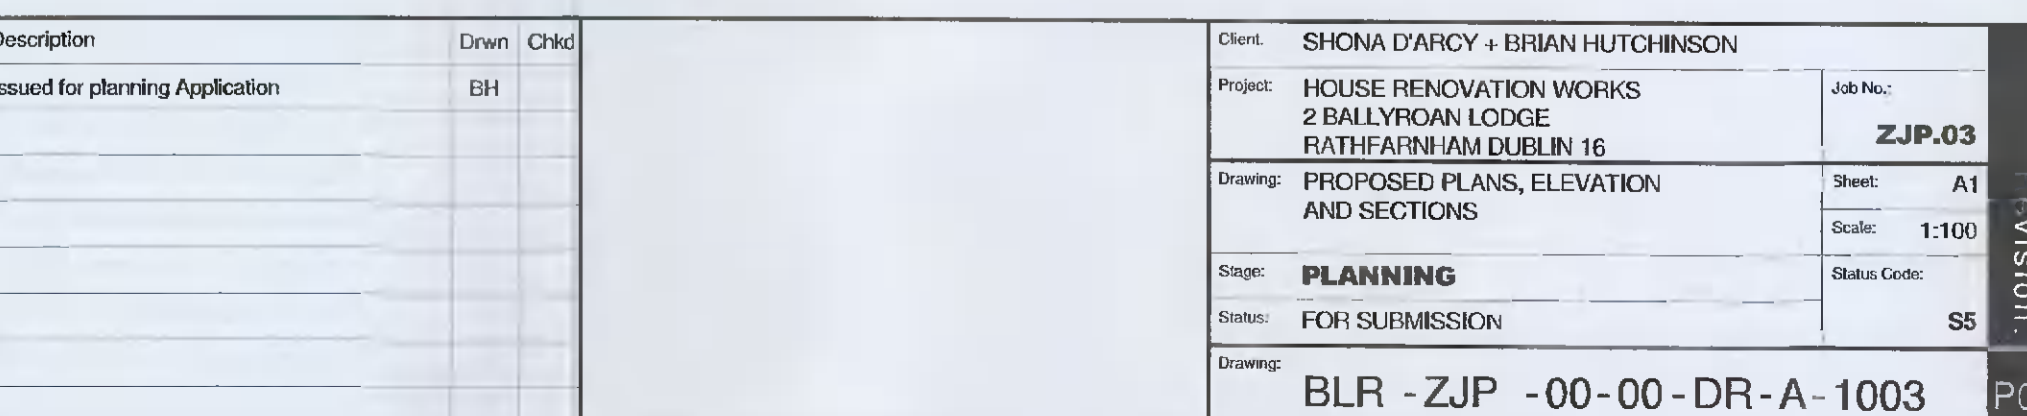

NOTES:

Check all dimensions on scaled drawings. Do not rely on un-scaled dimensions. This drawing must be read in conjunction with all relevant contract documents.

SITE BOUNDARY OUTLINED IN RED

Rev	Date	Description	Drawn	Chkd	Rev	Date	Description	Drawn	Chkd
P01	08.05.21	Issued for planning Application							

Client:	SHONA D'ARCY + BRIAN HUTCHINSON		
Project:	HOUSE RENOVATION WORKS 2 BALLYROAN LODGE RATHFARNHAM DUBLIN 16		
Job No.:	ZJP.03		
Drawing:	PROPOSED PLANS, ELEVATION AND SECTIONS	Sheet:	A1
Stage:	PLANNING	Scale:	1:100
Status:	FOR SUBMISSION	Status Code:	S5
Drawing:	BLR -ZJP -00-00-DR-A-1003		

P01