



1 BLOCK A - PROPOSED SOUTH ELEVATION (to Main Street)
Scale: 1:200

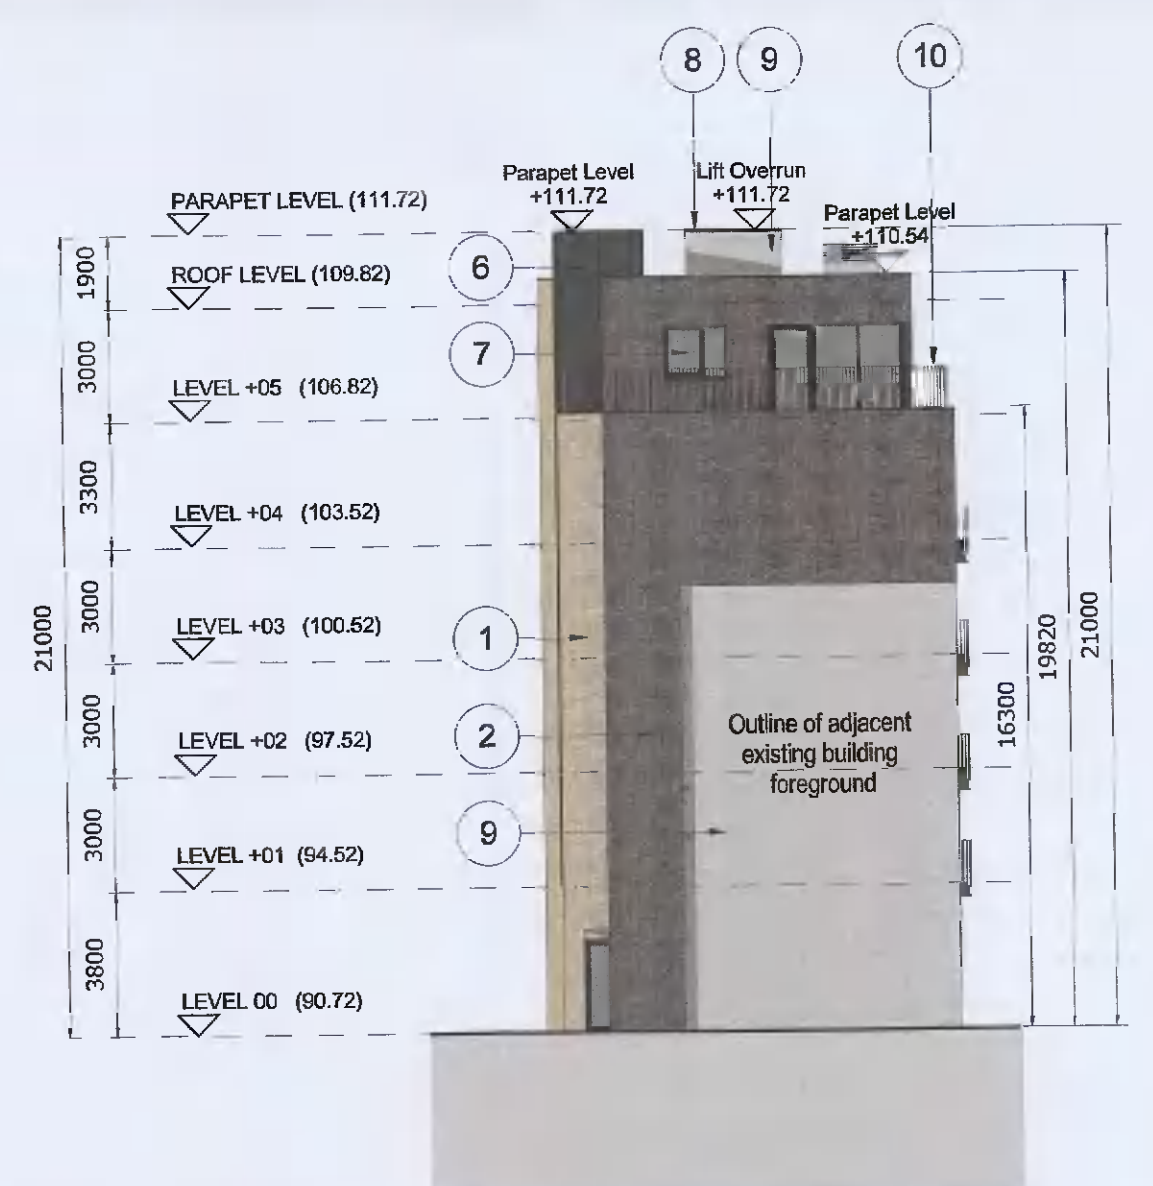


2 BLOCK A - PROPOSED EAST ELEVATION (to Greenhills Road)
Scale: 1:200



3 BLOCK A - PROPOSED NORTH ELEVATION
Scale: 1:200

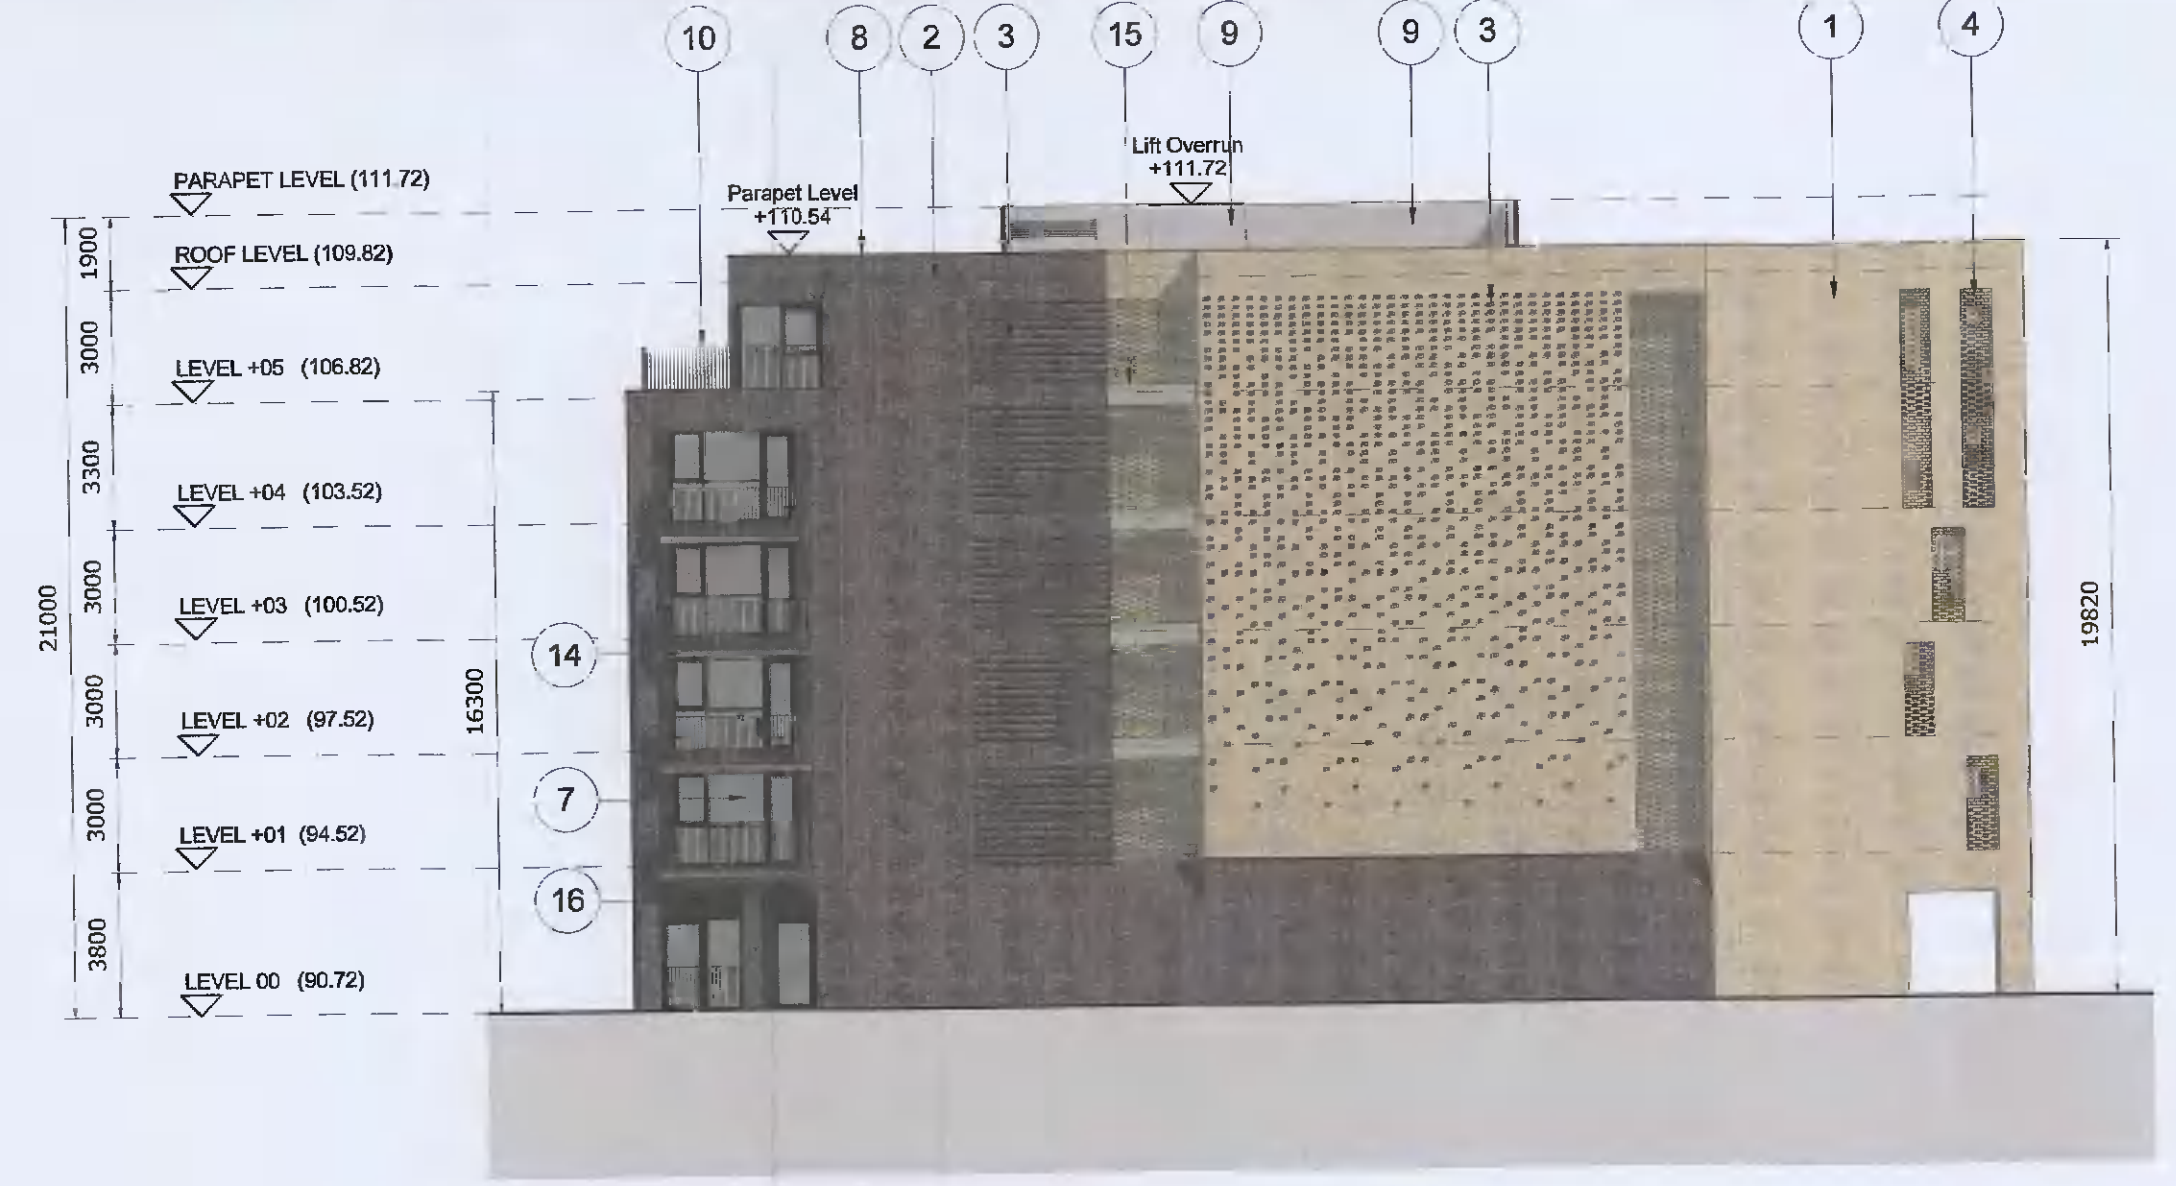


4 BLOCK A - PROPOSED WEST ELEVATION (Rear)
Scale: 1:200

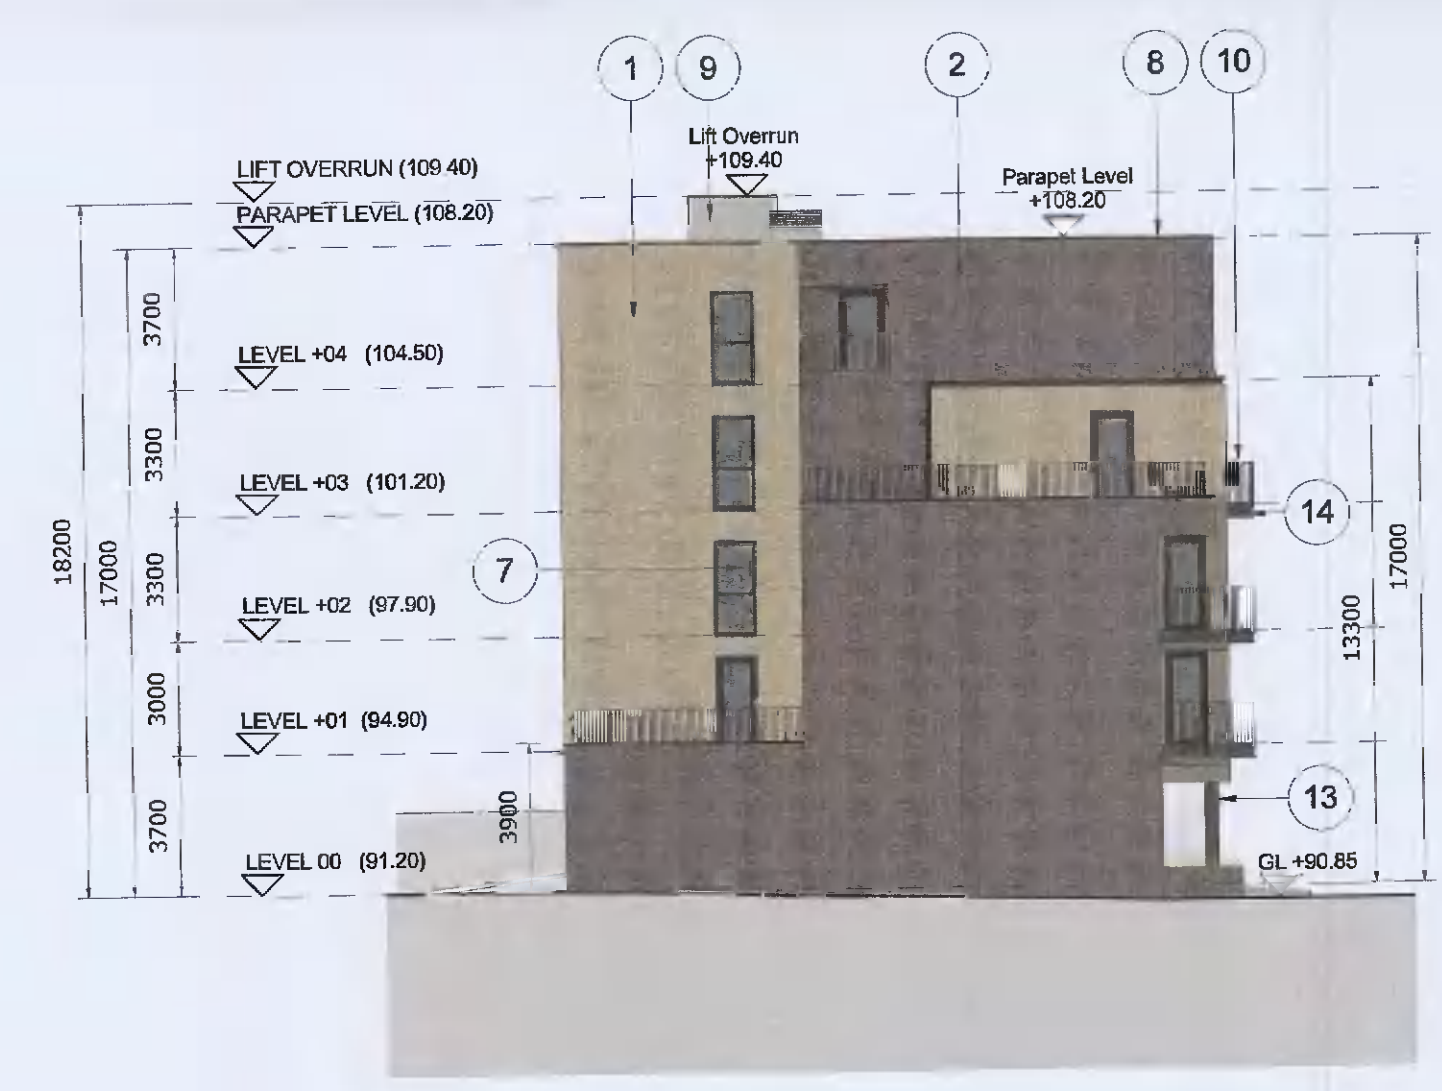

5 BLOCK B - PROPOSED NORTH ELEVATION
Scale: 1:200



6 BLOCK B - PROPOSED WEST ELEVATION (to Old Greenhills Road)
Scale: 1:200

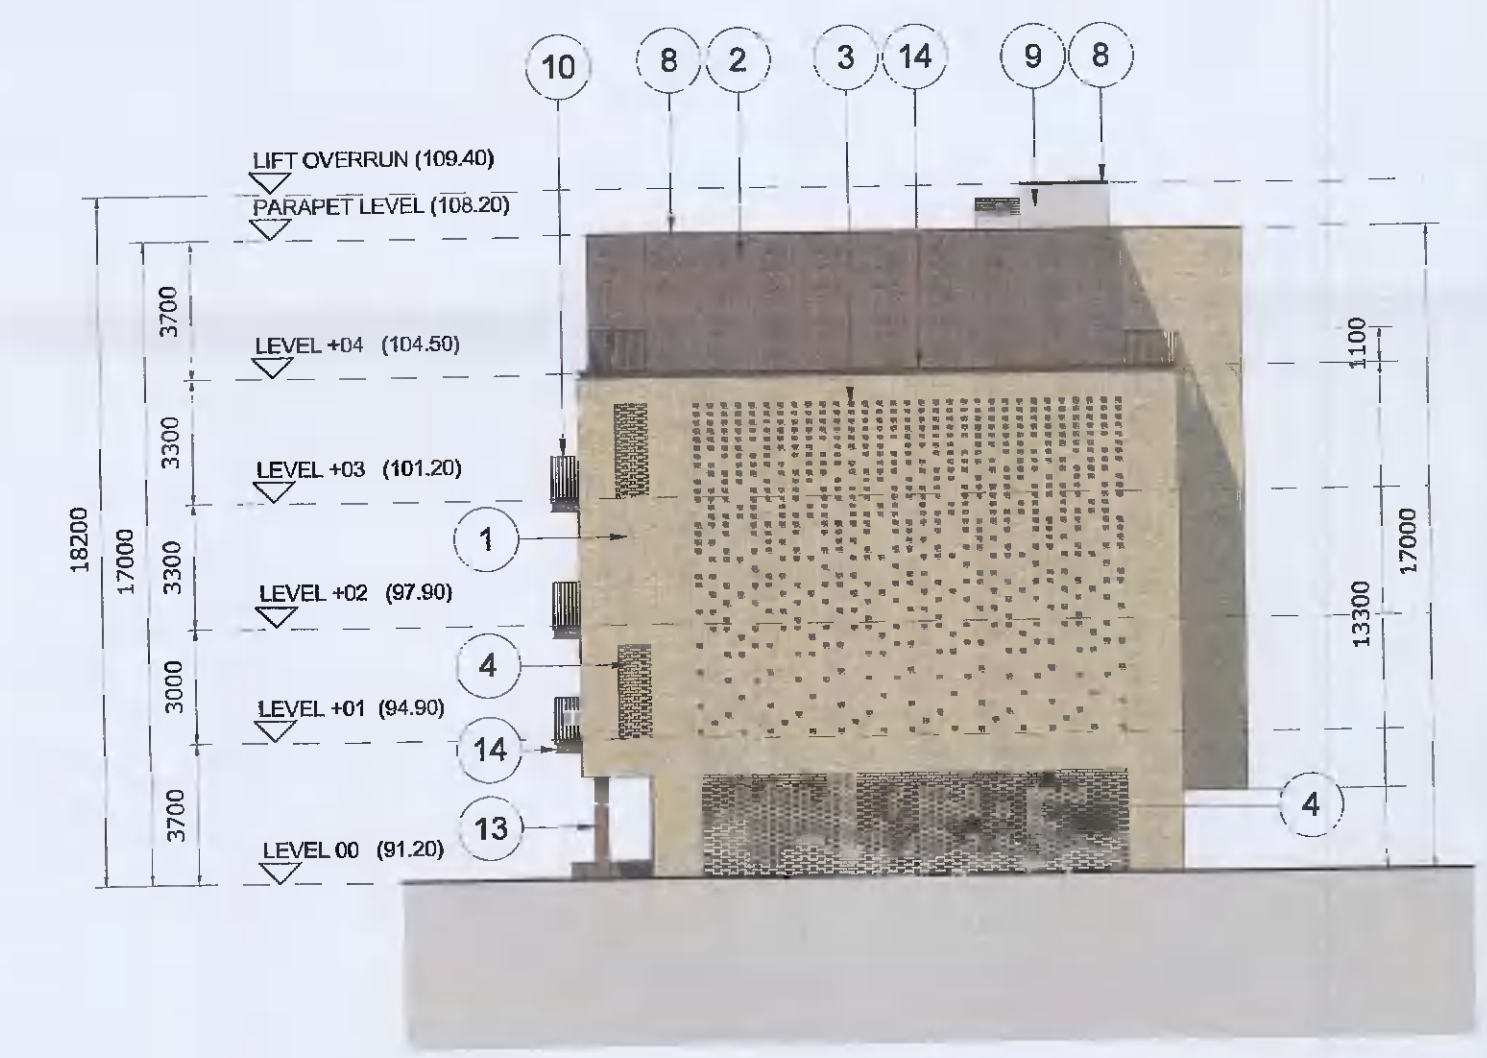

7 BLOCK B - PROPOSED SOUTH ELEVATION
Scale: 1:200




8 BLOCK B - PROPOSED EAST ELEVATION (Rear)
Scale: 1:200

MATERIALS LEGEND	
1	Selected brick (light colour)
2	Selected brick (dark colour)
3	50mm projected brick to design pattern
4	Perforated brick wall (light colour)
5	Selected metal spandrel panel
6	Selected curtain wall glazing with metal spandrel panel
7	Alucad Glazing
8	Parapet metal capping
9	Insulated render to selected colour
10	Metal balustrade to selected colour
11	Insulated metal door to selected colour
12	Steel access gate to car park
13	Exposed steel column to selected colour
14	Exposed steel PFC to selected colour
15	Exposed concrete planters
16	Selected metal cladding panel

COPYRIGHT:
The design and details shown on this drawing are applicable to this project only and may not be reproduced in whole or in part or be used for any other project or purpose without the written permission of TOT Architects with whom copyright resides.

DO NOT SCALE FROM THIS DRAWING.
Use figured dimensions. Contractor to check all dimensions on site prior to commencement of works. Any discrepancies are to be referred to the ARCHITECT.

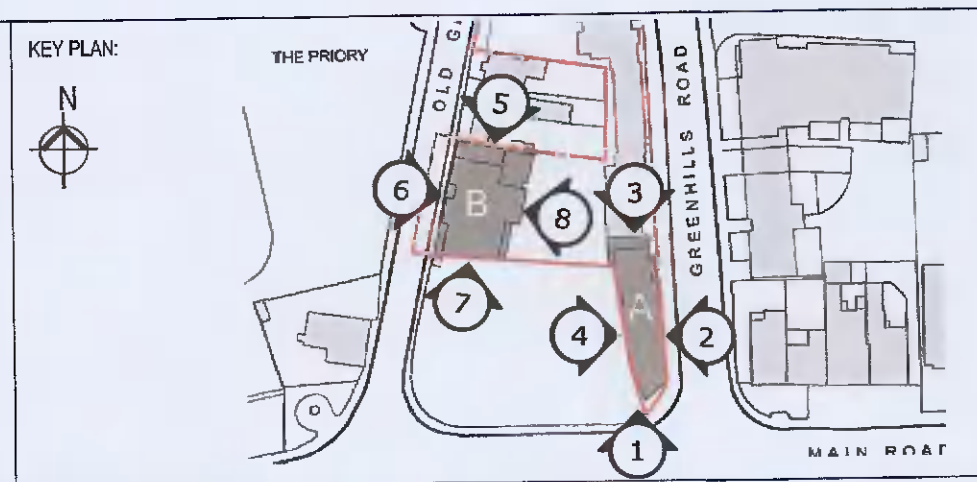

REVISIONS		
DATE	REV. BY	CHECKED DESCRIPTION
17/05/2021	JM	EM ISSUED FOR PLANNING

DATE	MAY 2021
SCALE	1:200
DRAWN	JM
CHECKED	EM
JOB NO.	19-118
FILE NAME	
SHEET SIZE	REV/SCH
A1P	*

PROJECT:
GREENHILLS ROAD DEVELOPMENT

STAGE:
PLANNING

DRAWING TITLE:
PROPOSED ELEVATIONS BLOCK A & B

TOT ARCHITECT

REGISTERED OFFICE
40 Upper Mount Street
Dublin 2, Ireland

DRAWING NO:
19118-PA-400