




6-6 Proposed Street Elevation
1:500 @ A1
SIDE STREET 2 - SOUTH



00 Keyplan
Not to scale

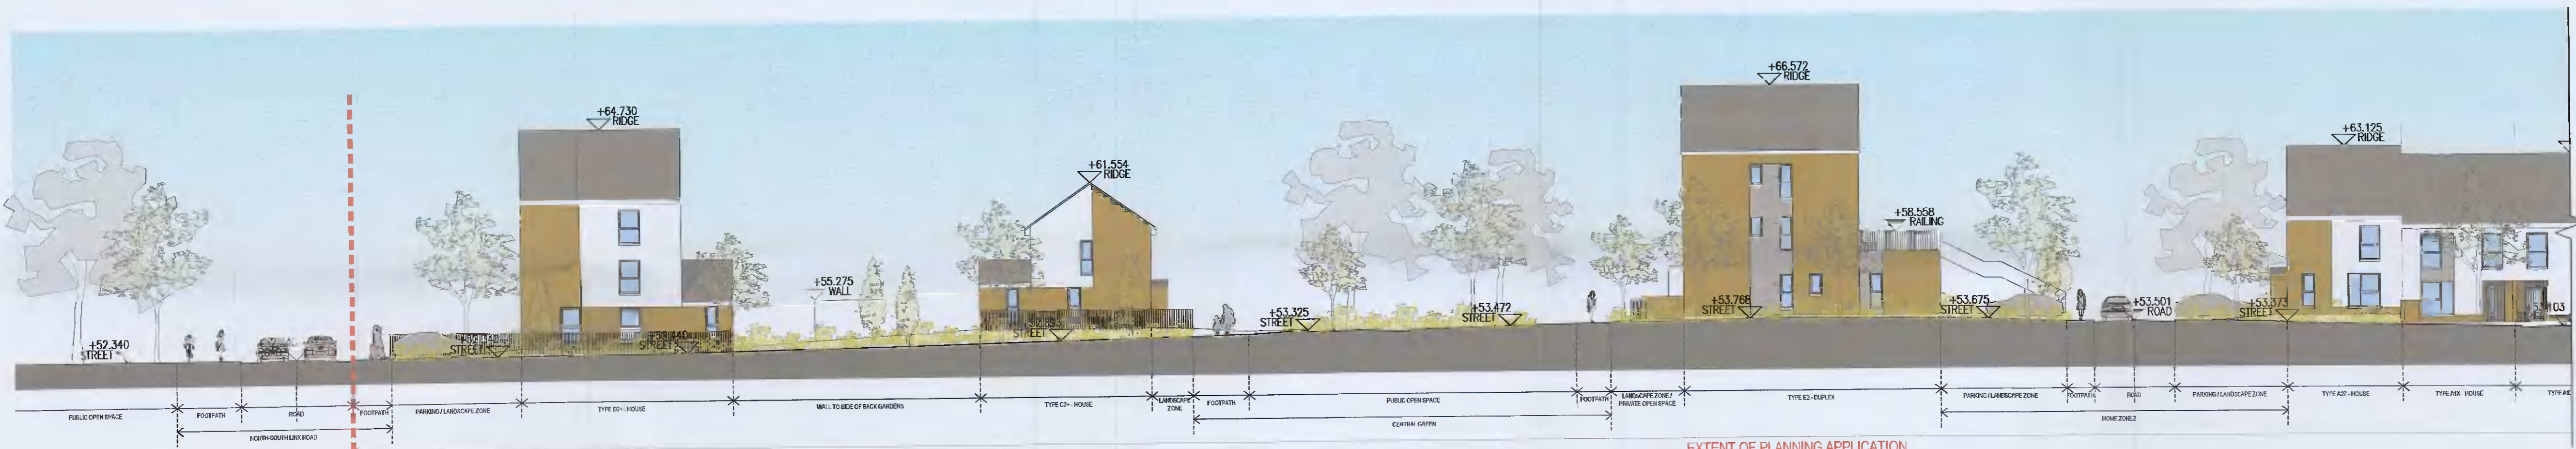

6-6A Proposed Street Elevation
1:200 @ A1



6-6B Proposed Street Elevation
1:200 @ A1

Notes

- Copyright Reserved
- Work to figure dimensions only. Do not scale drawing.
- The contractor is responsible for checking all levels and dimensions on site and shall refer all discrepancies to the Architect
- Where appropriate, for details of c/c, structure, or mechanical and electrical details, see Engineers drawings
- Proprietary items shall be fixed in strict accordance with manufacturers instructions.
- Sizes of proprietary items shall be checked with manufacturer.
- The contractor shall be responsible for the coordination of structure, finishes and services.

| Issue Status | No. | Date | Revision | Initials |
|----------------------|-----|------------|---------------------|----------|
| Progress | 01 | 20/05/2021 | ISSUED FOR PLANNING | BKD |
| Planning Application | | | | |
| Fire Cert | | | | |
| Disability Cert | | | | |
| Tender | | | | |
| Construction | | | | |
| As Built | | | | |
| Information Only | | | | |

Project: Aderrig Phase 2 Adamstown SDZ Residential Development

Drawing Title: Context Elevation 6-6 [Side Street 2 - South]

Drawing No: 6259-P-066

Scale: 1:200@A1 Rev: 01 Drawn: BKD Date: 05.2021

6-7 HAFCOLT TERRACE, DUBLIN 2, IRELAND
t: +353-1-616 2400 f: +353-1-676 7355
www.bkd.ie

bkd architects
BURKE-KENNEDY DOYLE