



PROPOSED GROUND FLOOR PLAN

PROPOSED FIRST FLOOR PLAN

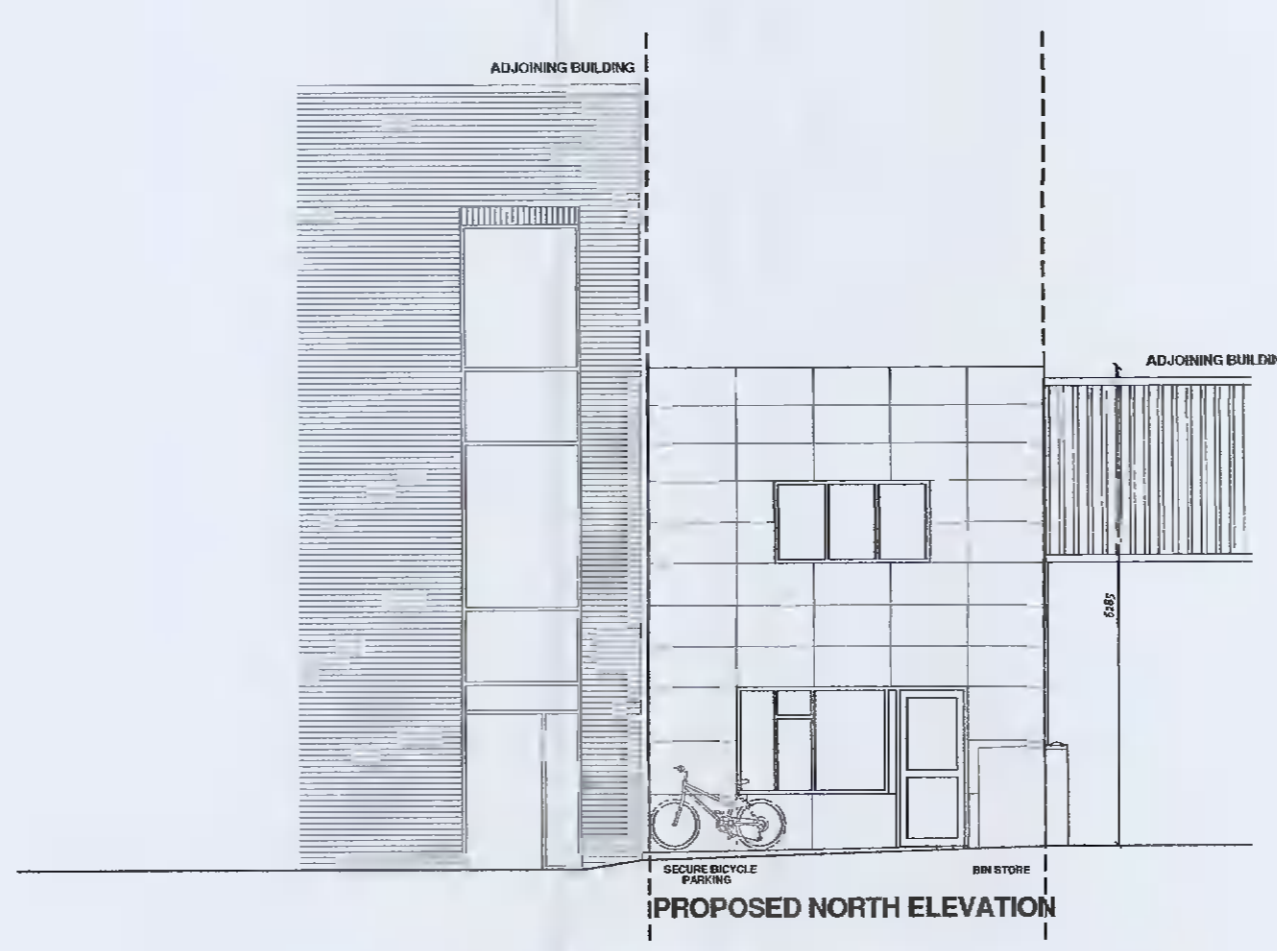

PROPOSED NORTH ELEVATION

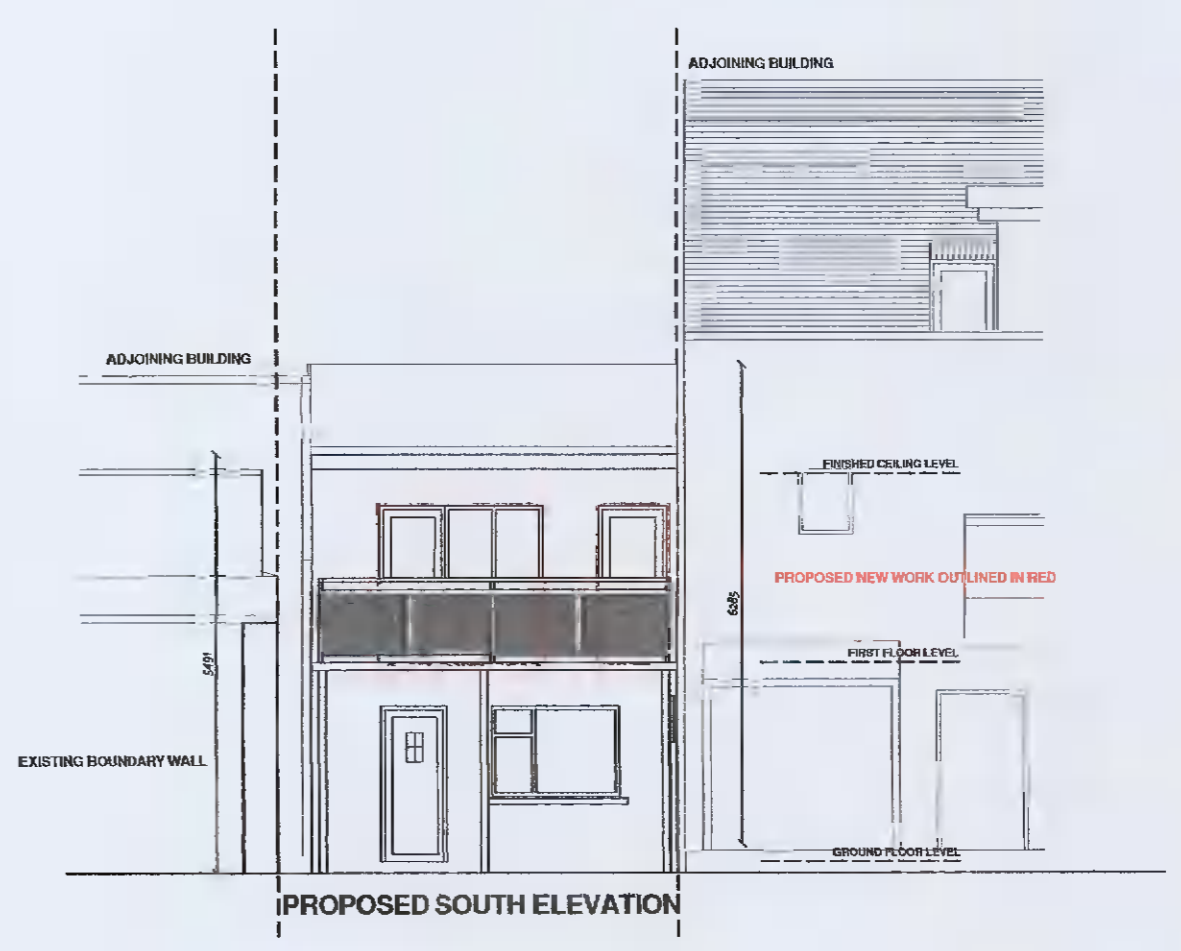


PROPOSED SOUTH ELEVATION




PROPOSED SHEFFIELD STAND




PROPOSED BIN STORE

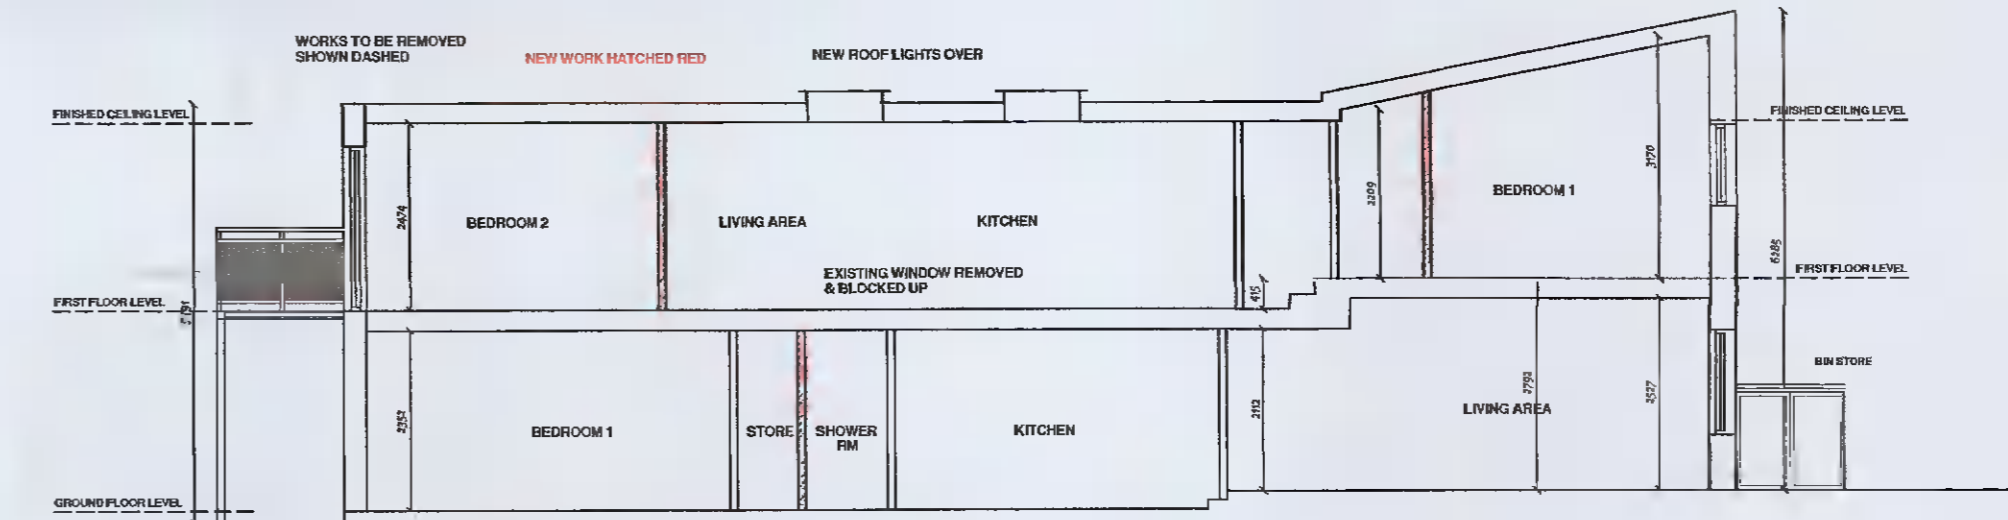

PROPOSED SECTION A-A

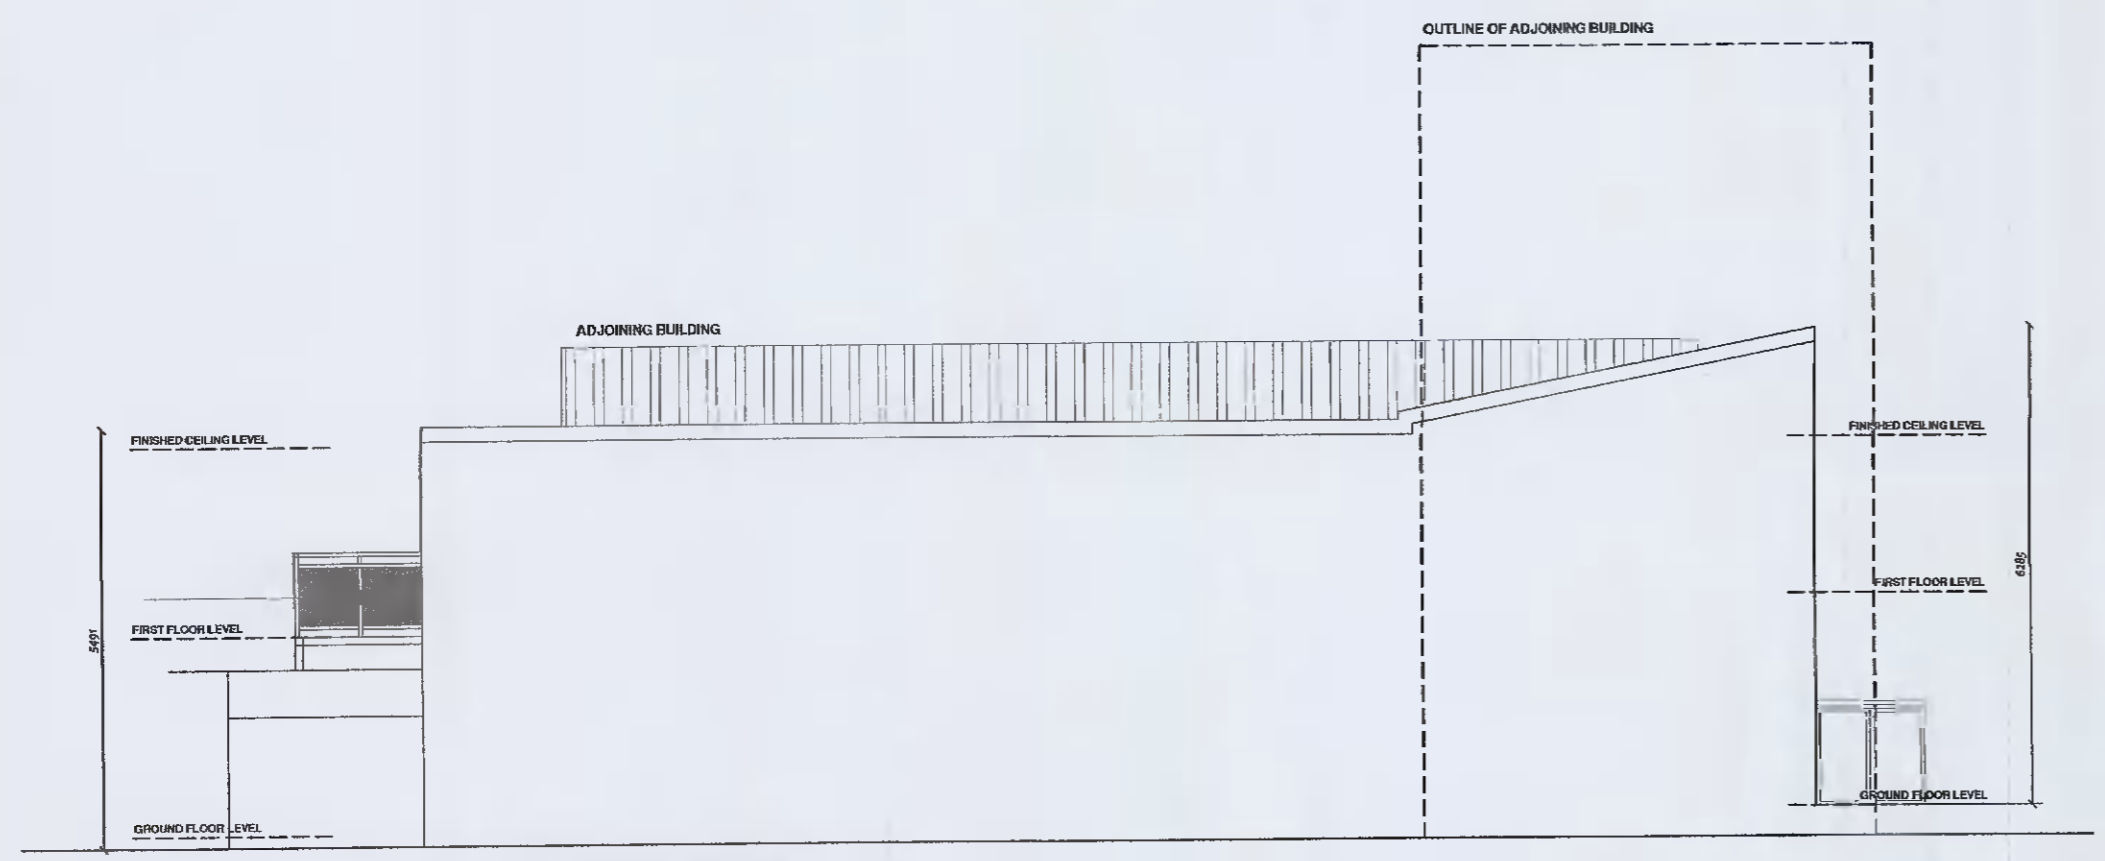

PROPOSED EAST ELEVATION

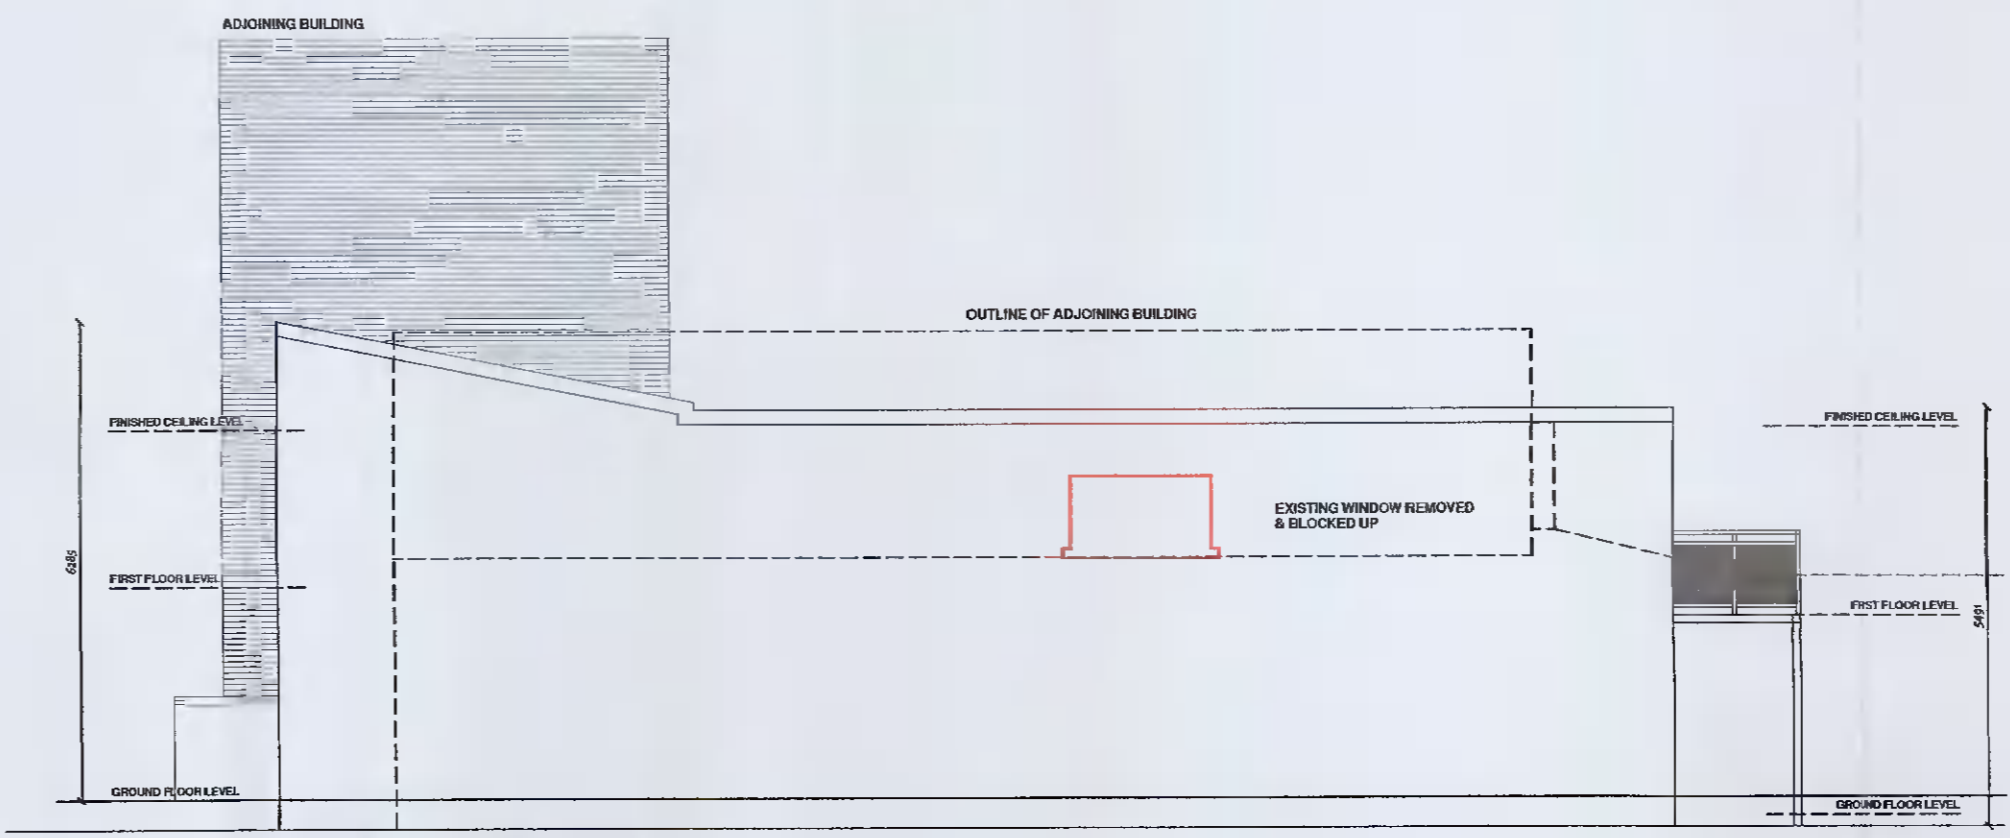

PROPOSED WEST ELEVATION

MARK	DATE	BY	REVISION



McGRANE & PARTNERS ARCHITECTS
 PARADIGM HOUSE,
 DUNDRUM OFFICE PARK,
 DUNDRUM, DUBLIN 14.
 TELEPHONE: 01-2962471
 EMAIL: info@mcgrane.ie
 WEB: mcgp.ie

PROJECT: RETENTION OD DEVELOPMENT AT MILLSTONE, HOUSE, OLD NANGOR ROAD, CLONDALKIN D22.		
STAGE: PLANNING		
CLIENT: MR. CONOR BRODERICK		
DRG. TITLE: PROPOSED PLNS, ELE & SECT	DATE: MAY '21	SIZE: A1
BY: R. RUSSANE	SCALE: 1:100	DRG. NO.: 2012 PD04

DO NOT SCALE FROM THIS DRAWINGS
 © COPYRIGHT McGRANE & PARTNERS ARCHITECTS. THIS DRAWING REMAINS THE PROPERTY OF McGRANE & PARTNERS ARCHITECTS & MAY NOT BE REPRODUCED IN ANY FORM WITHOUT WRITTEN CONSENT