


GENERAL NOTES:
 1. ALL DIMENSIONS ARE IN METERS UNLESS OTHERWISE SPECIFIED.
 2. THE DRAWING IS FOR INFORMATION ONLY AND DOES NOT CONSTITUTE A CONTRACT.
 3. THE CLIENT IS RESPONSIBLE FOR OBTAINING ALL NECESSARY PERMITS AND APPROVALS.
 4. THE DRAWING IS THE PROPERTY OF A. J. WHITTAKER & ASSOCIATES LTD. AND IS NOT TO BE REPRODUCED OR TRANSMITTED IN ANY FORM OR BY ANY MEANS, ELECTRONIC OR MECHANICAL, INCLUDING PHOTOCOPYING, RECORDING, OR BY ANY INFORMATION STORAGE AND RETRIEVAL SYSTEM, WITHOUT THE WRITTEN PERMISSION OF A. J. WHITTAKER & ASSOCIATES LTD.

No.1
BROADFIELD
COURT

No.3
BROADFIELD
COURT

No.3
BROADFIELD
COURT

No.1
BROADFIELD
COURT

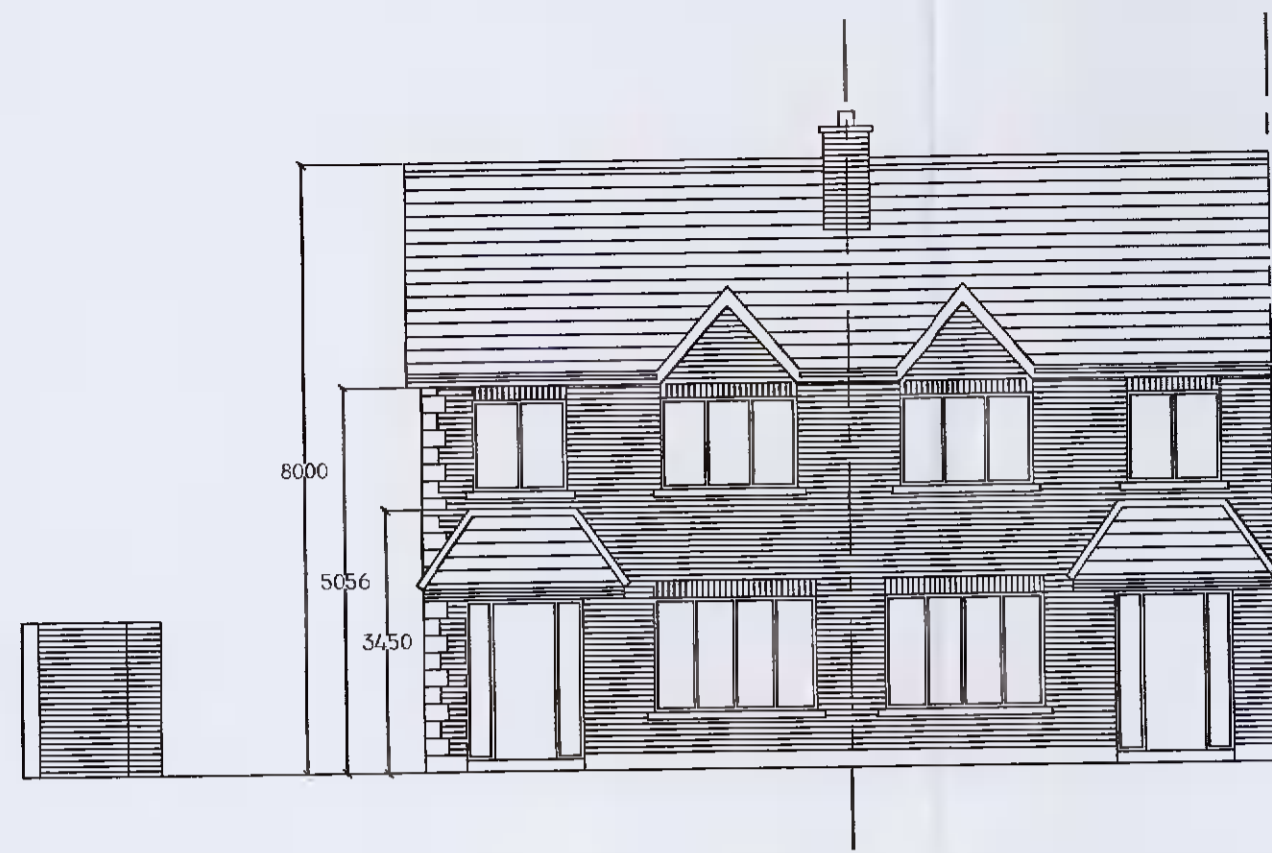


EXISTING CONTIGUOUS FRONT ELEVATION
SCALE: 1:100




EXISTING CONTIGUOUS REAR ELEVATION
SCALE: 1:100




EXISTING SIDE ELEVATION
SCALE: 1:100

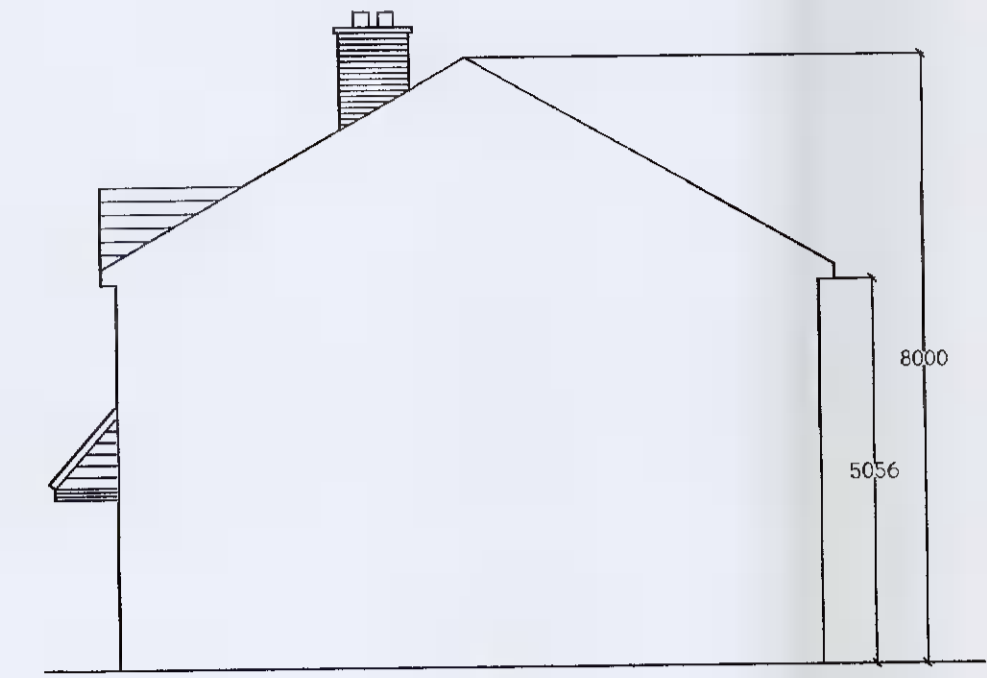

EXISTING SIDE ELEVATION
SCALE: 1:100

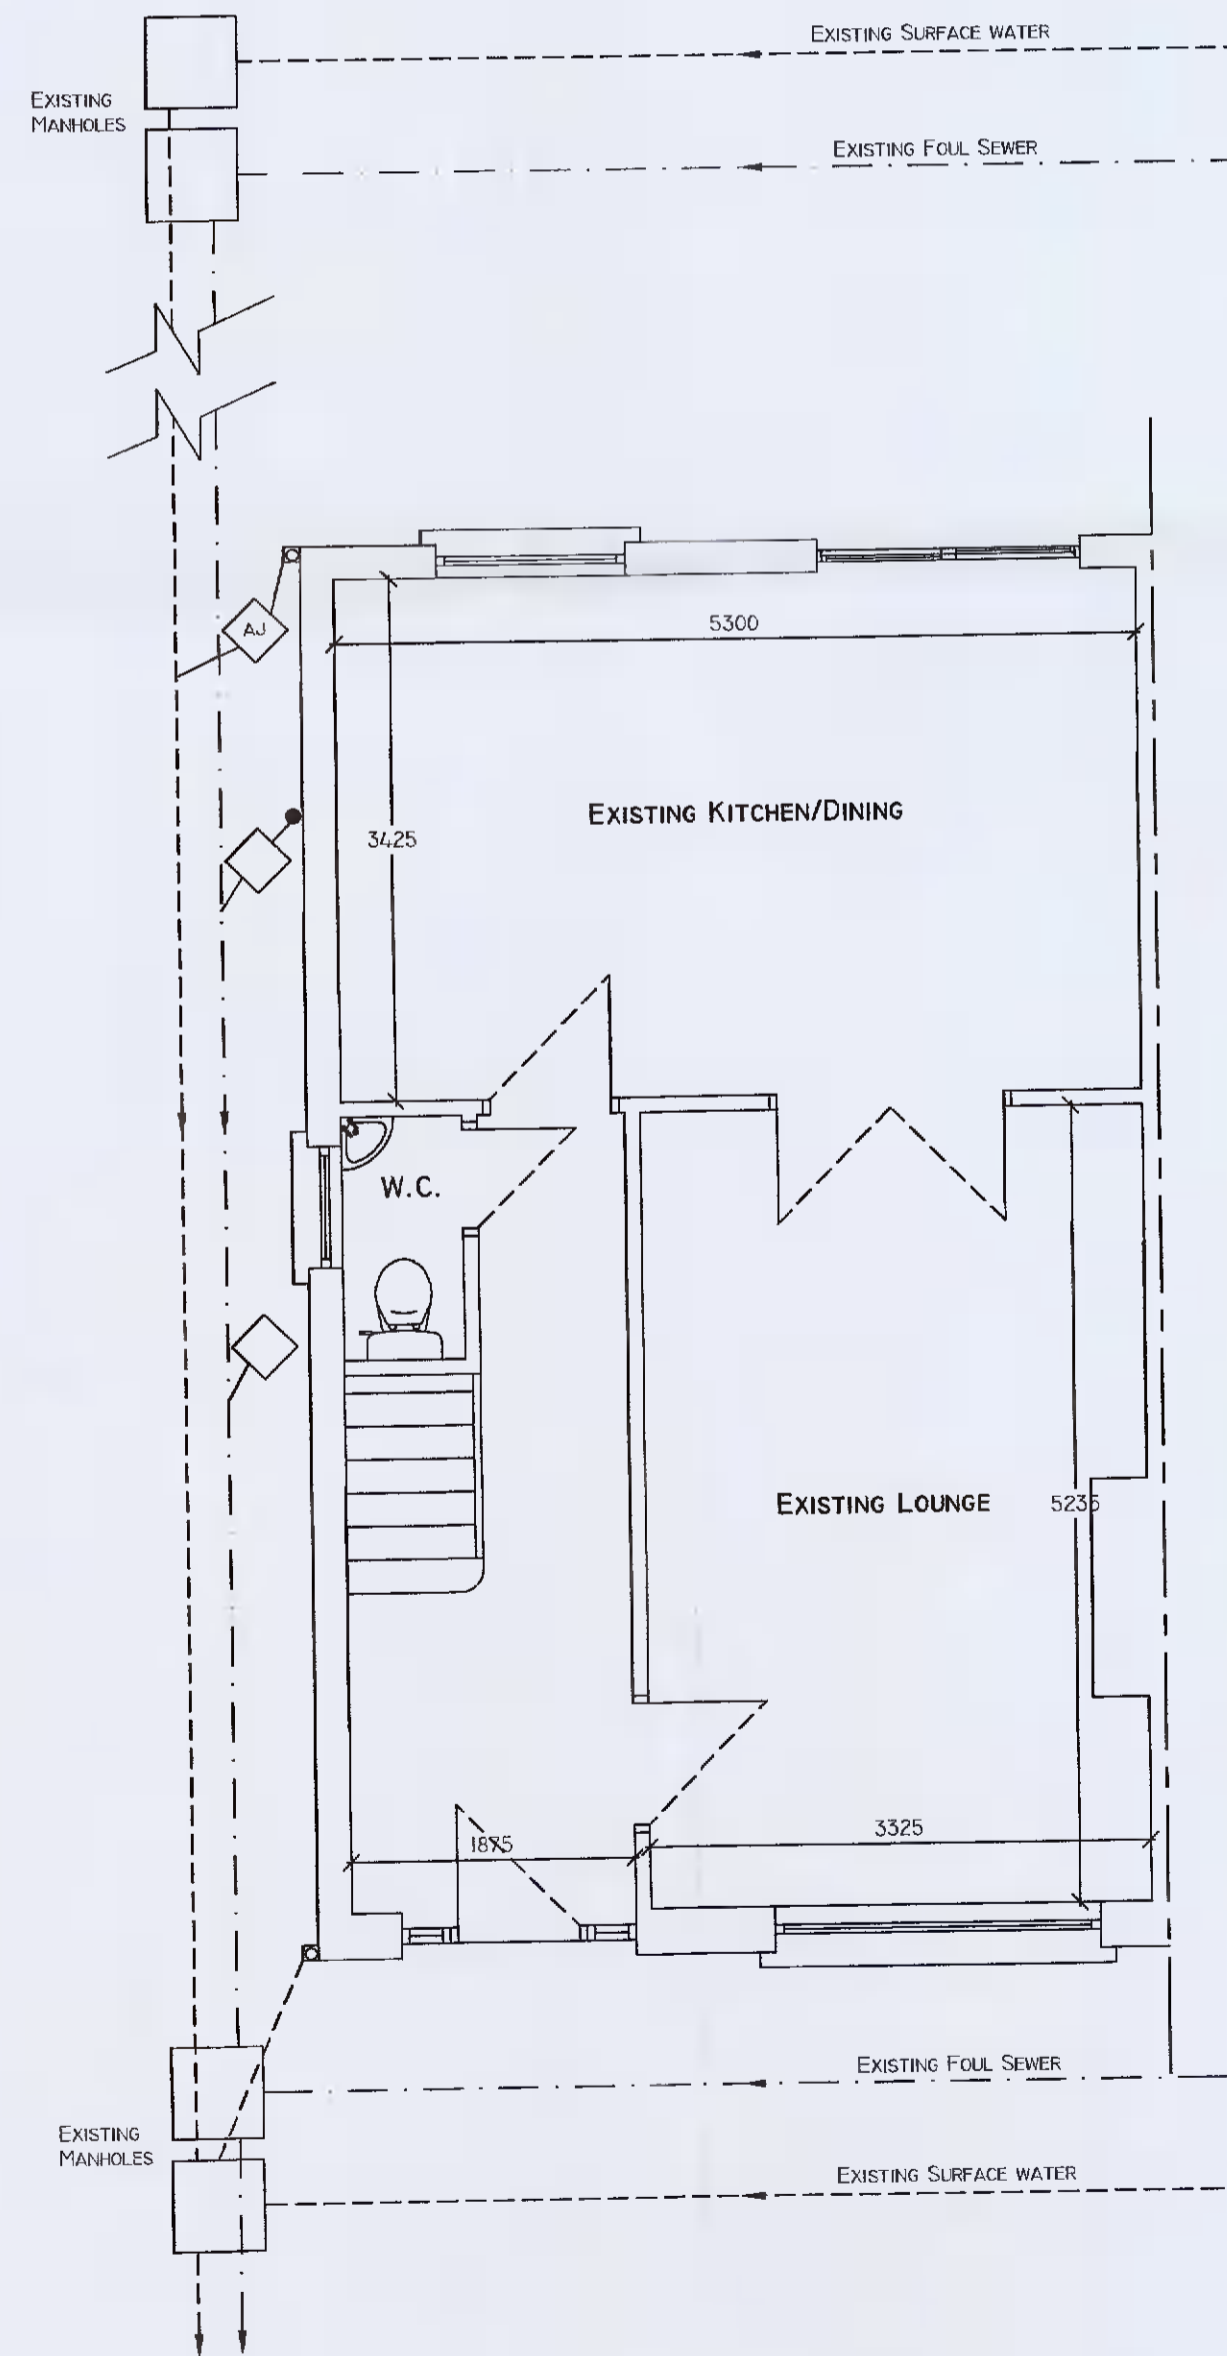

EXISTING GROUND FLOOR PLAN
SCALE: 1:50
AREA = 46.42 sq. m.

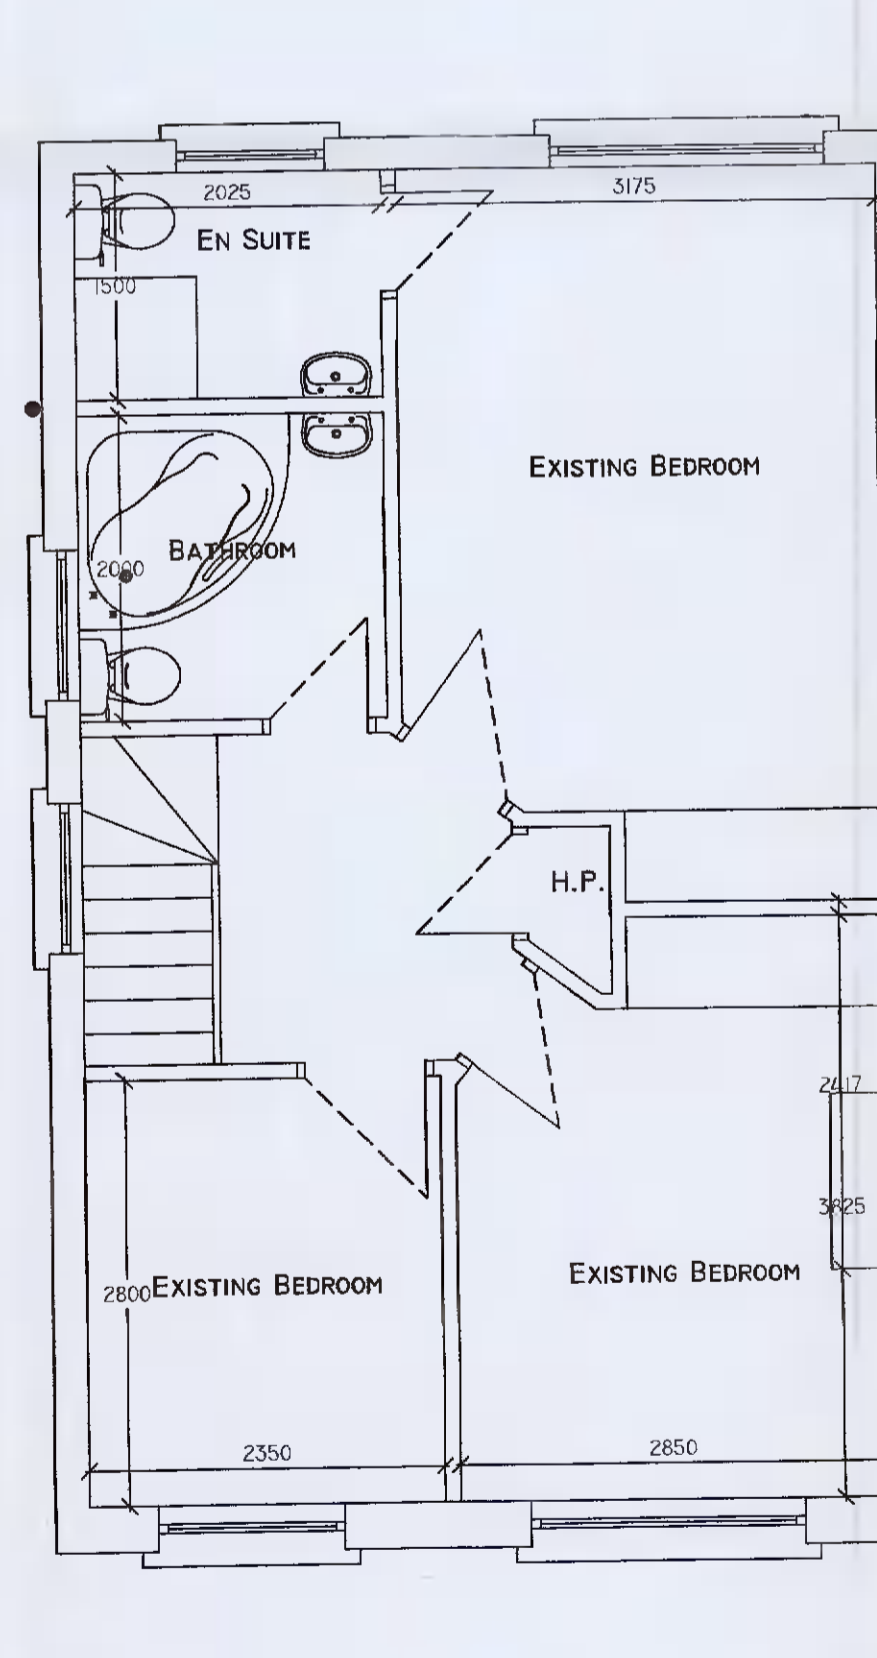

EXISTING FIRST FLOOR PLAN
SCALE: 1:50
AREA = 46.42 sq. m.



TOTAL AREA = 92.84 sq. m.

Rev.	Date	By	Description
Scale	1:100, 1:50		PROPOSED HOUSE AT SIDE OF 1 BROADFIELD COURT, BROADFIELD MANOR, RATHCOOLE, CO. DUBLIN
Date	MAY 2021		
Drawn by	D.C.		Drawing Title SURVEY OF EXISTING
Org. No.	21-1420-04	Rev.	Client BRENDAN & SHEILA QUINN

© A. J. WHITTAKER & ASSOCIATES
 DESIGN, PLANNING &
 FIRE SAFETY CONSULTANTS
 55 LUDFORD DRIVE, BALLINTEER, DUBLIN 16.
 TEL: 086 8579905/086 8147081
 Email-ajwplanning@gmail.com