


PROJECT NAME:
 UNIT S1, BALLYMOUNT DRIVE
 BALLYMOUNT IND. ESTATE
 BALLYMOUNT, D12

CLIENT NAME
 ALAN & MONICA HOLMES

DRAWING TITLE
 PROPOSED ROOF PLAN

STATUS
 PLANNING

DRAWING NO.
 P104

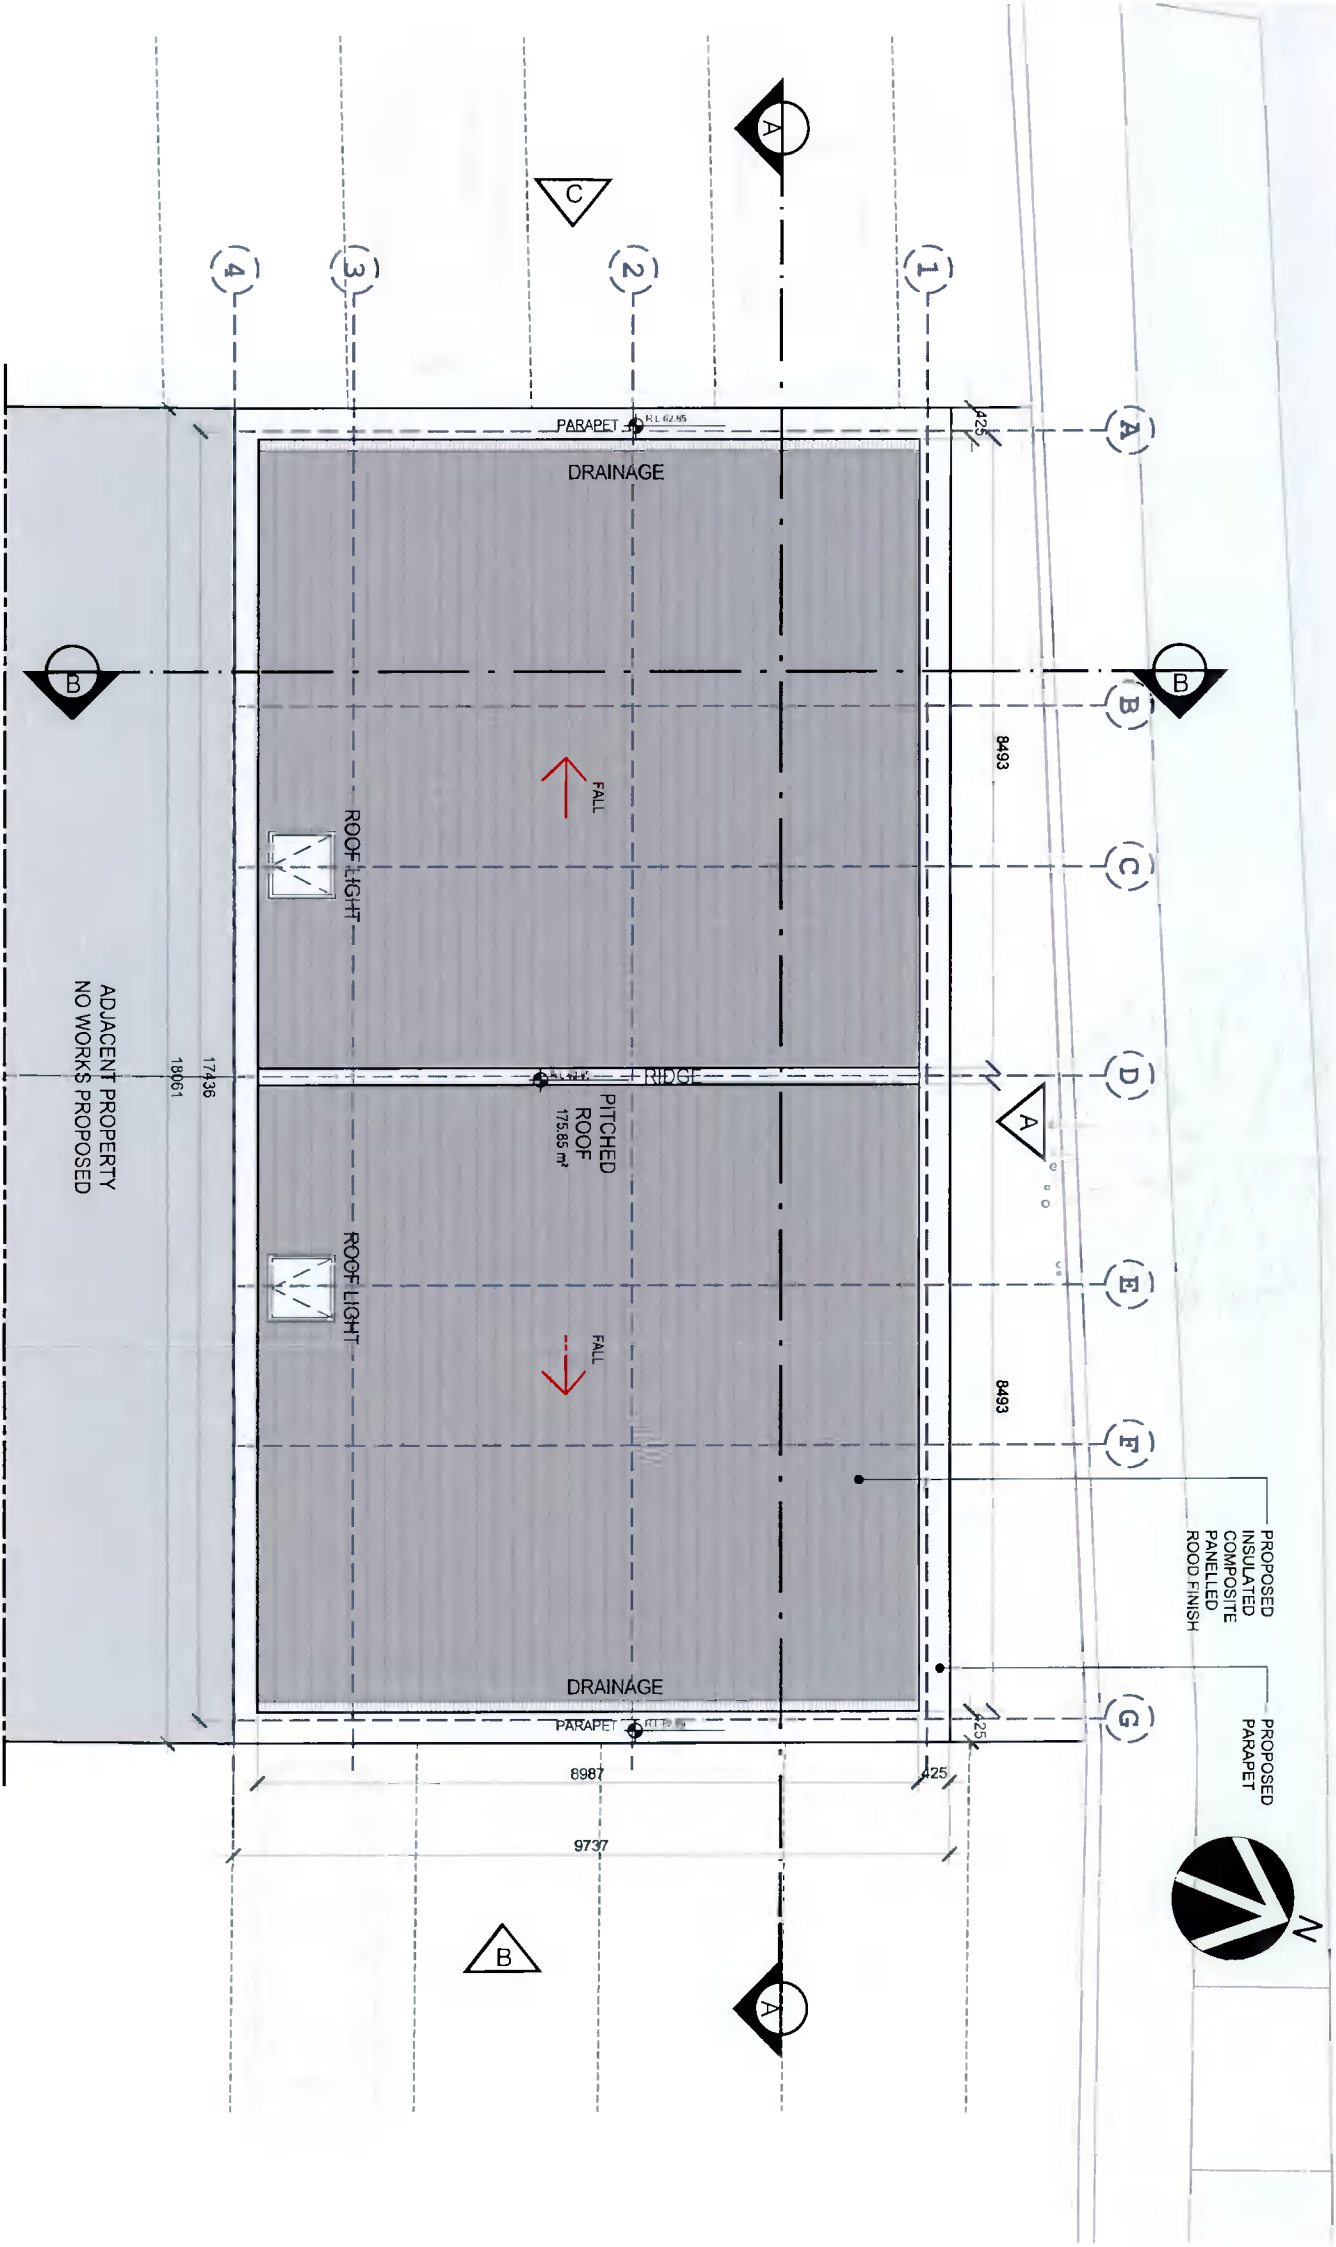

01 PROPOSED ROOF PLAN
 SCALE: 1/100

NOTES:

- AREA TO WHICH THIS APPLICATION RELATES
- EXISTING WALLS
- ▨ PROPOSED WALLS
- S.V.P SOIL VENT PIPE
- R.W.P RAIN WATER PIPE
- G.T GULLY TRAP
- A.J ARMSTRONG JUNCTION
- M.H MAIN HOLE
- SURFACE WATER
- FOUL WATER
- T.B.M TEMPORARY BENCH MARK
- F.R.L FLAT ROOF LEVEL
- G.F.L GROUND FLOOR LEVEL
- F.F.L FIRST FLOOR LEVEL
- S.F.L SECOND FLOOR LEVEL
- R.L ROOF LEVEL
- C.H CEILING HEIGHT
- ↕ LEVEL REFERENCE
- ↔ LEVEL REFERENCE

REV	DATE	DESCRIPTION

© This drawing is copyright. Figured dimensions only to be taken from this drawing. All dimensions to be checked on site. Module Design Ltd to be informed immediately of any discrepancies before work proceeds.

PROJECT NO. 21123 SCALE(S) REV.