



NOTES:


1. THIS DRAWING IS TO BE READ IN CONJUNCTION WITH ALL OTHER RELEVANT DRAWINGS & SPECIFICATIONS.
2. DO NOT SCALE. USE FIGURED DIMENSIONS ONLY.

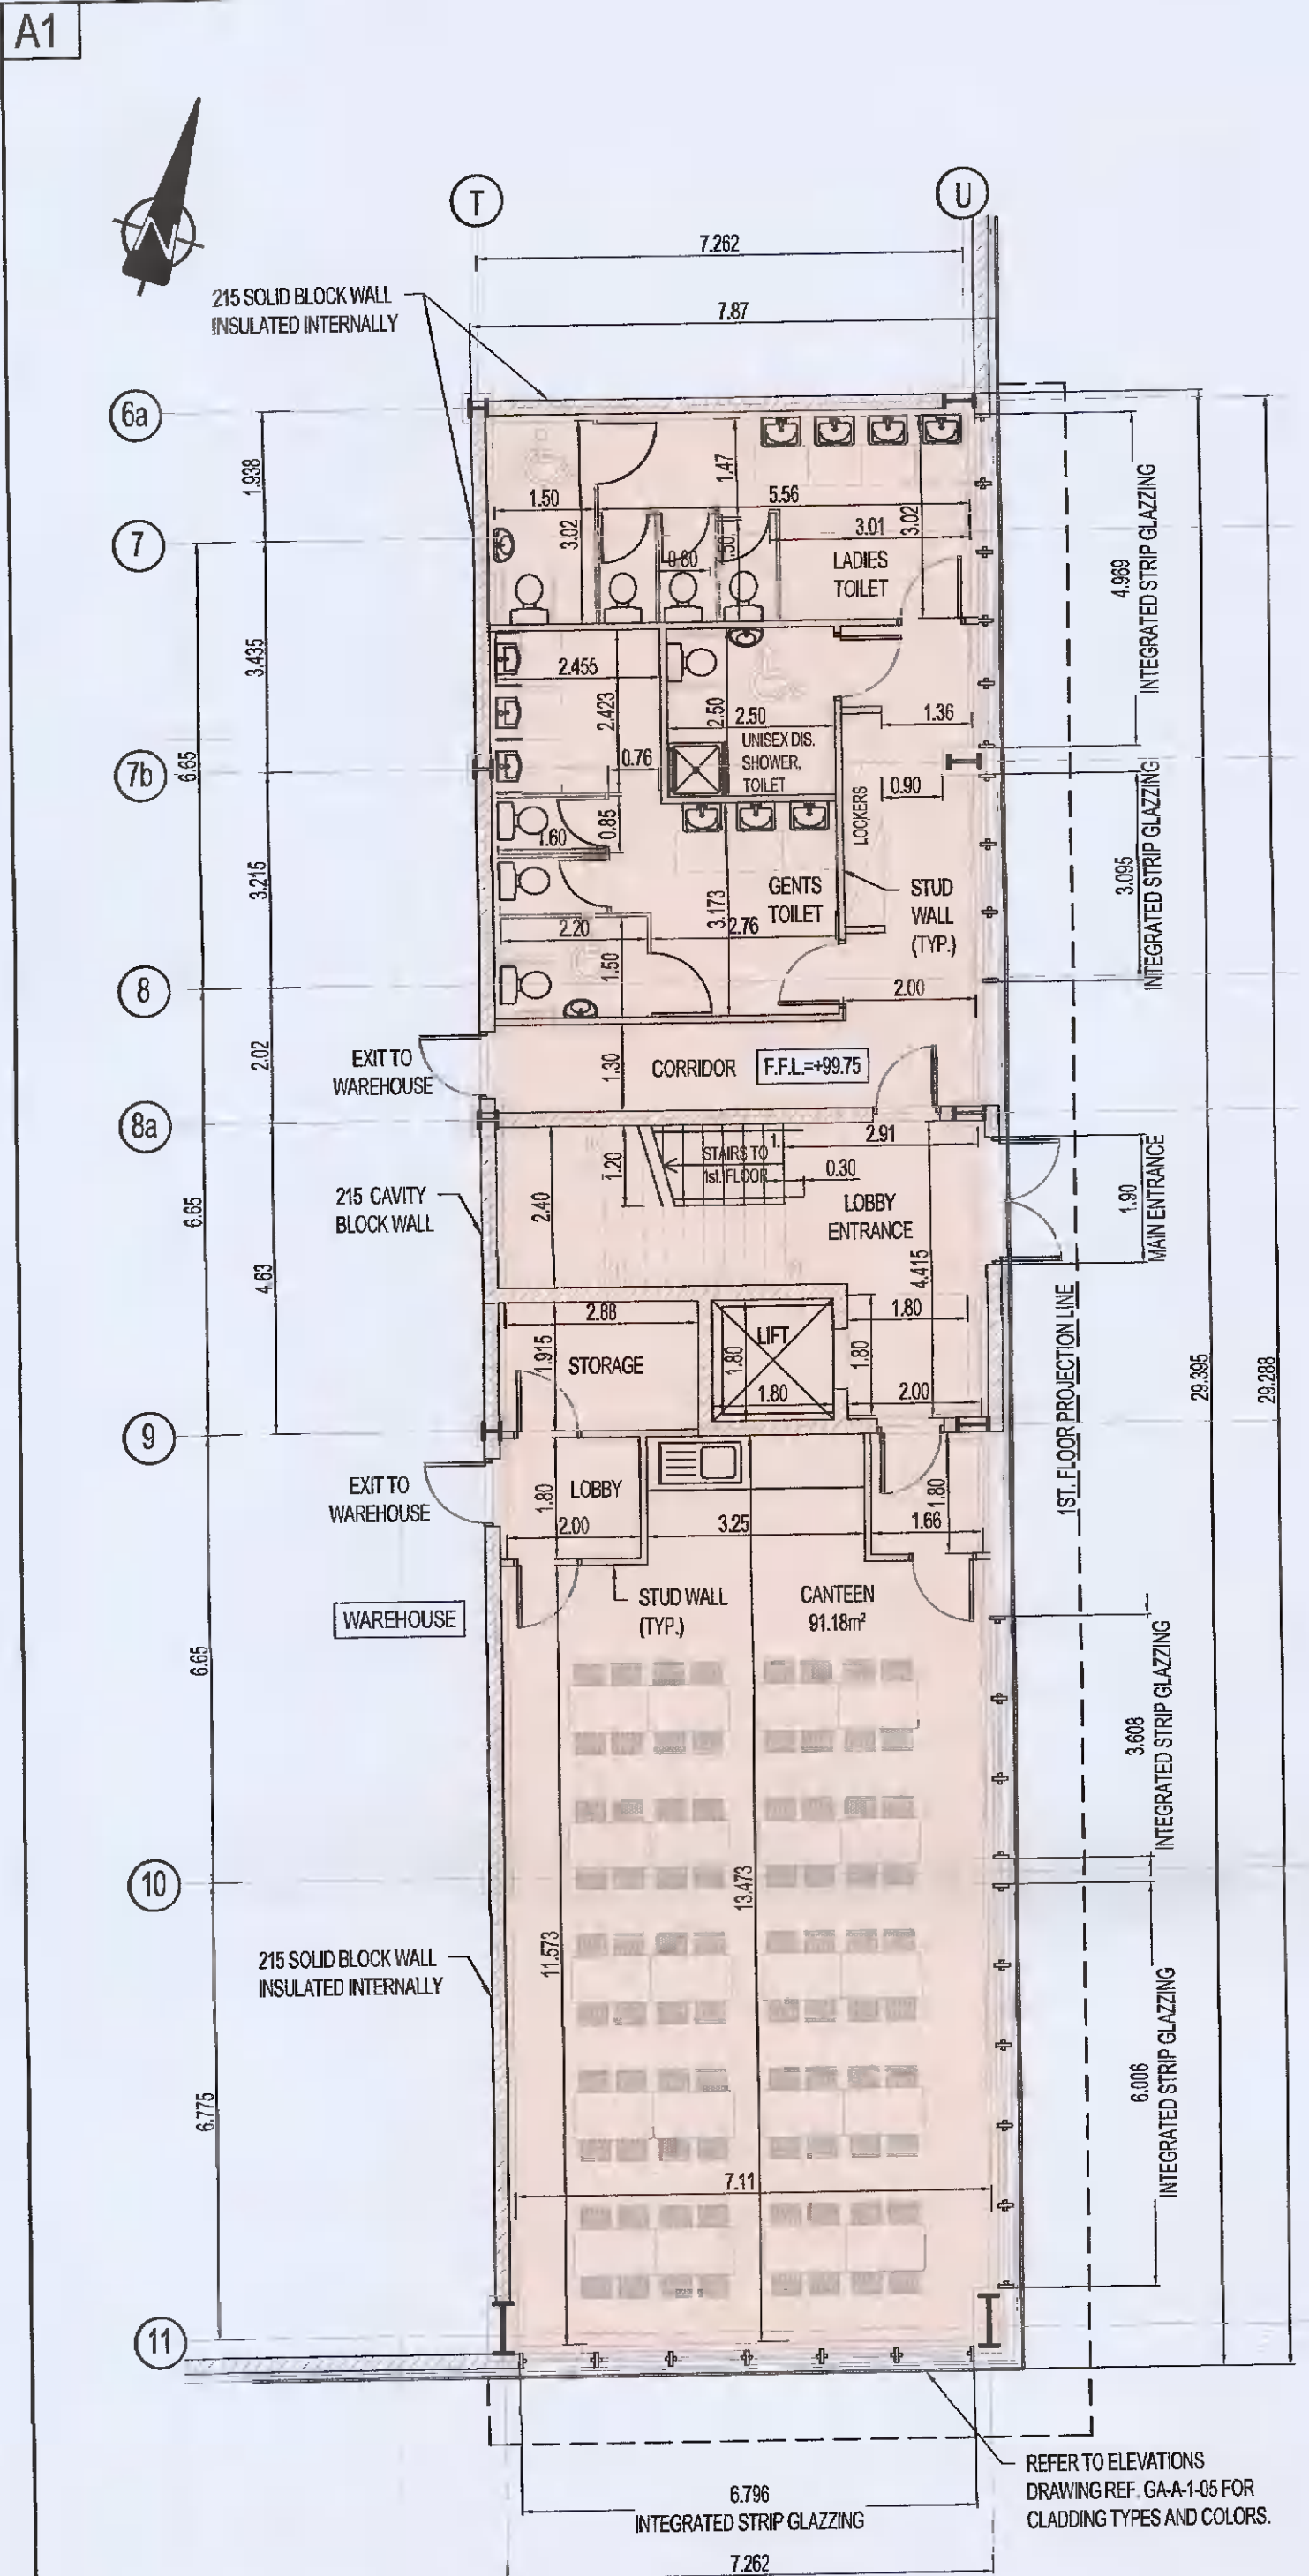


ANCILLARY OFFICES - GROUND FLOOR PLAN
SCALE 1:100

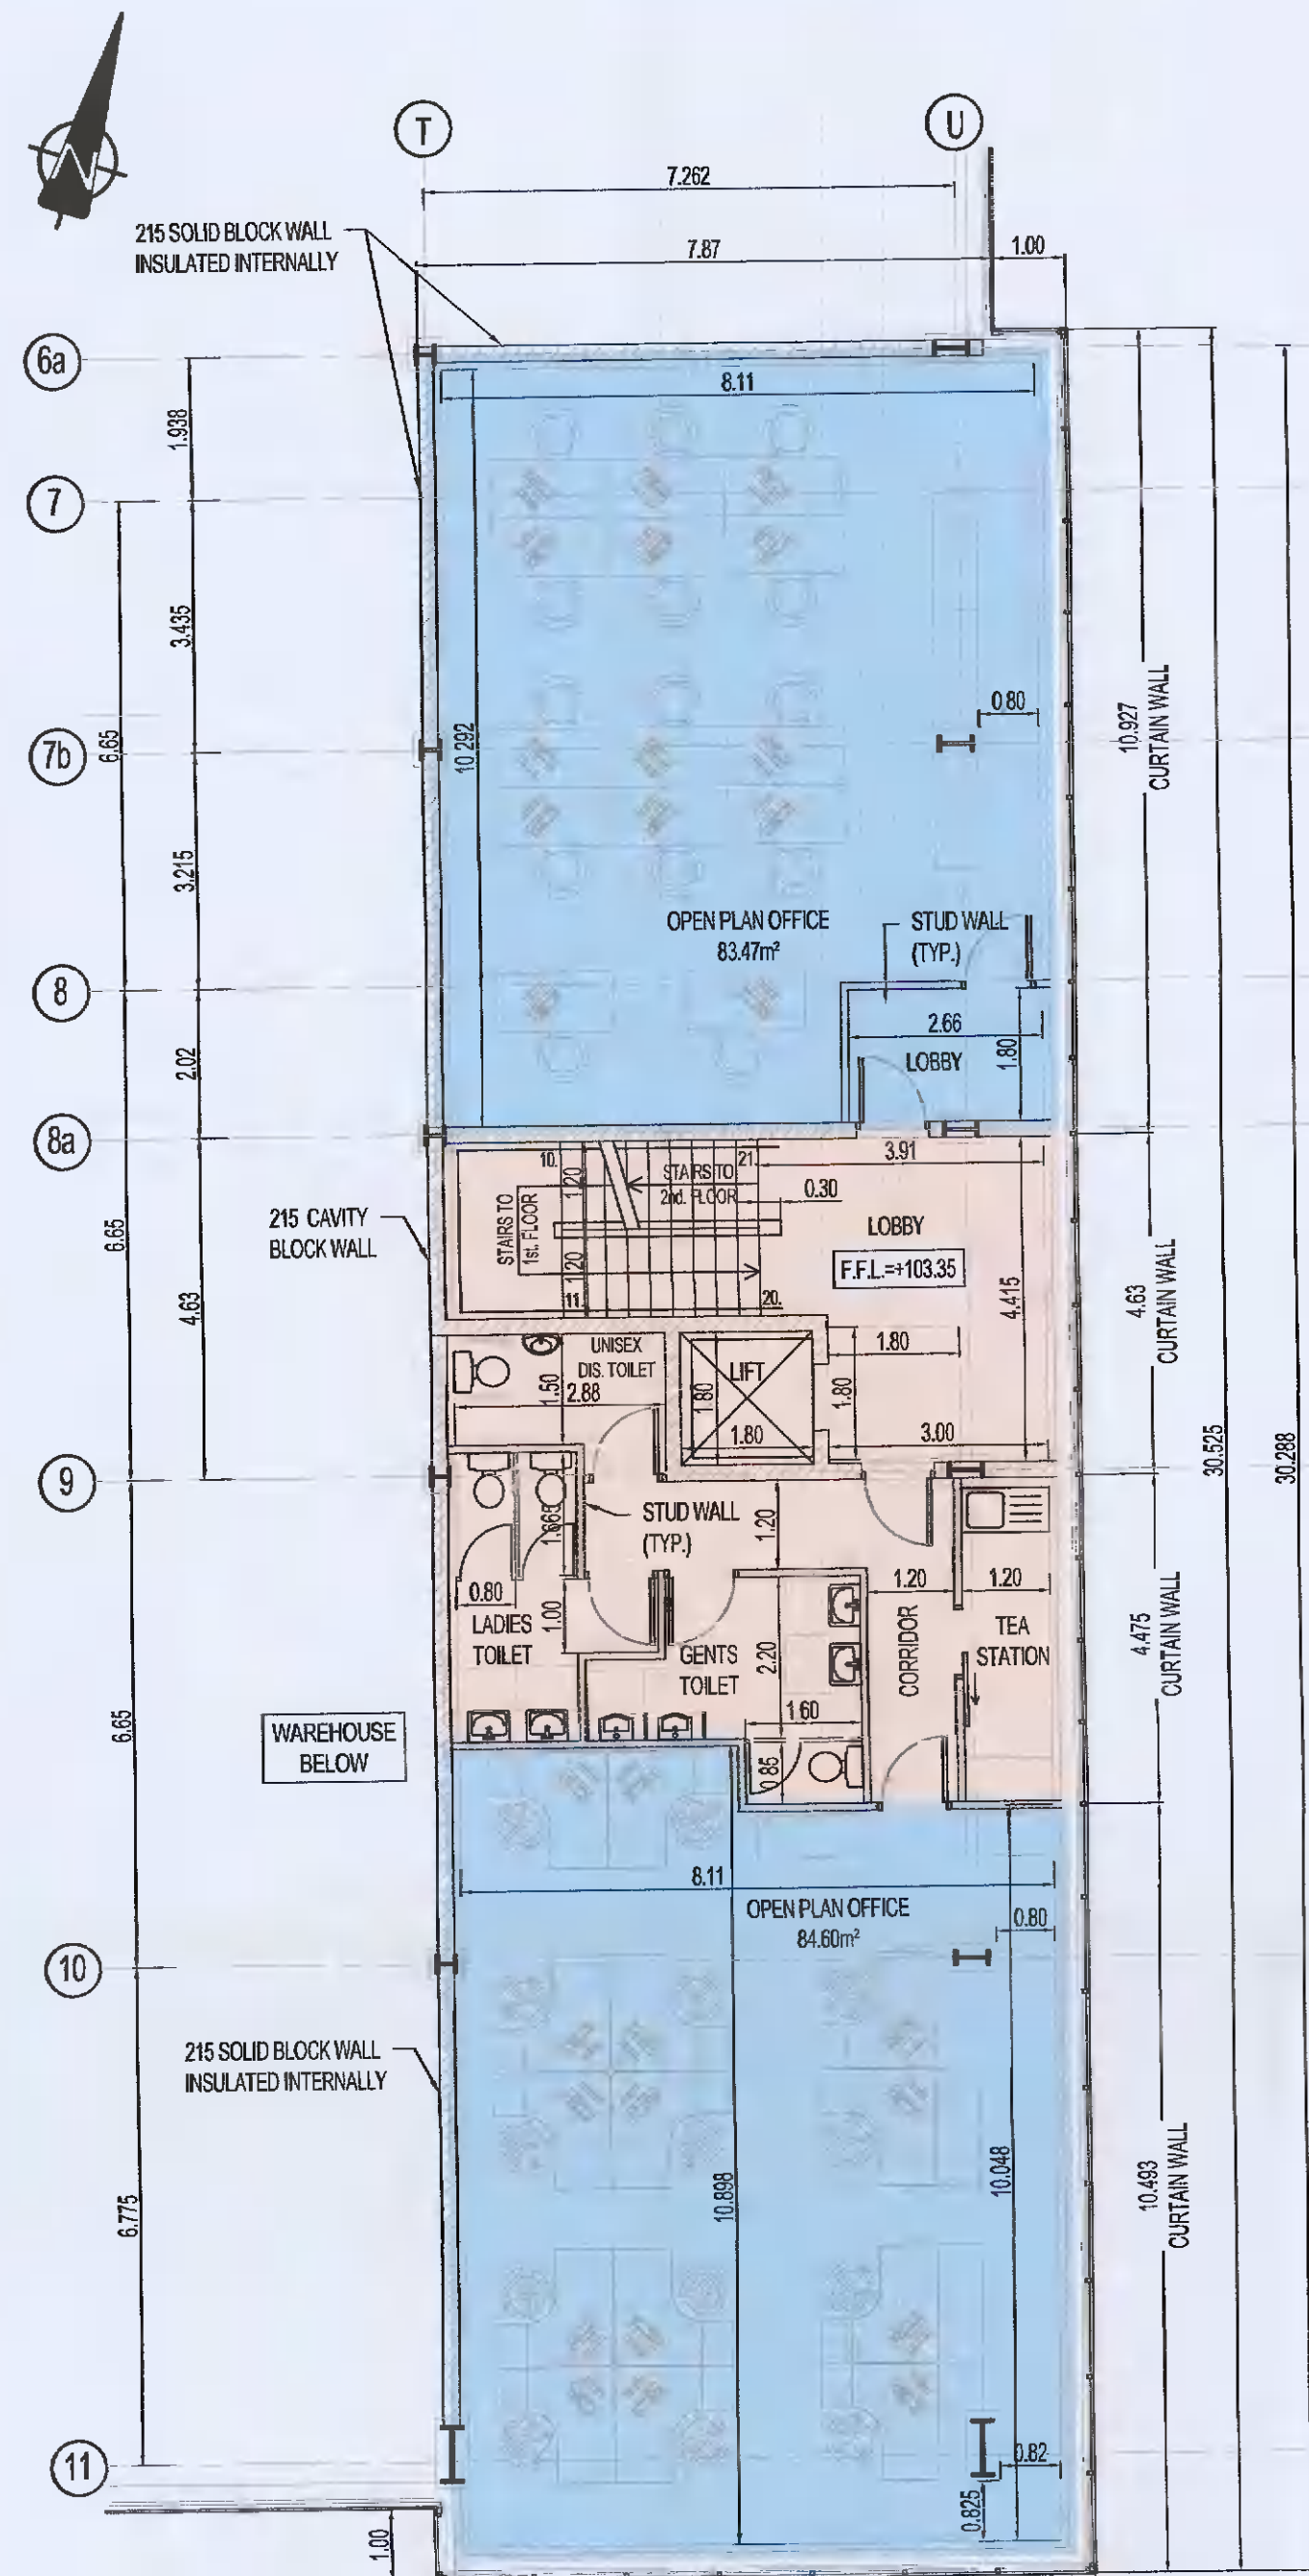


ANCILLARY OFFICES - FIRST FLOOR PLAN
SCALE 1:100

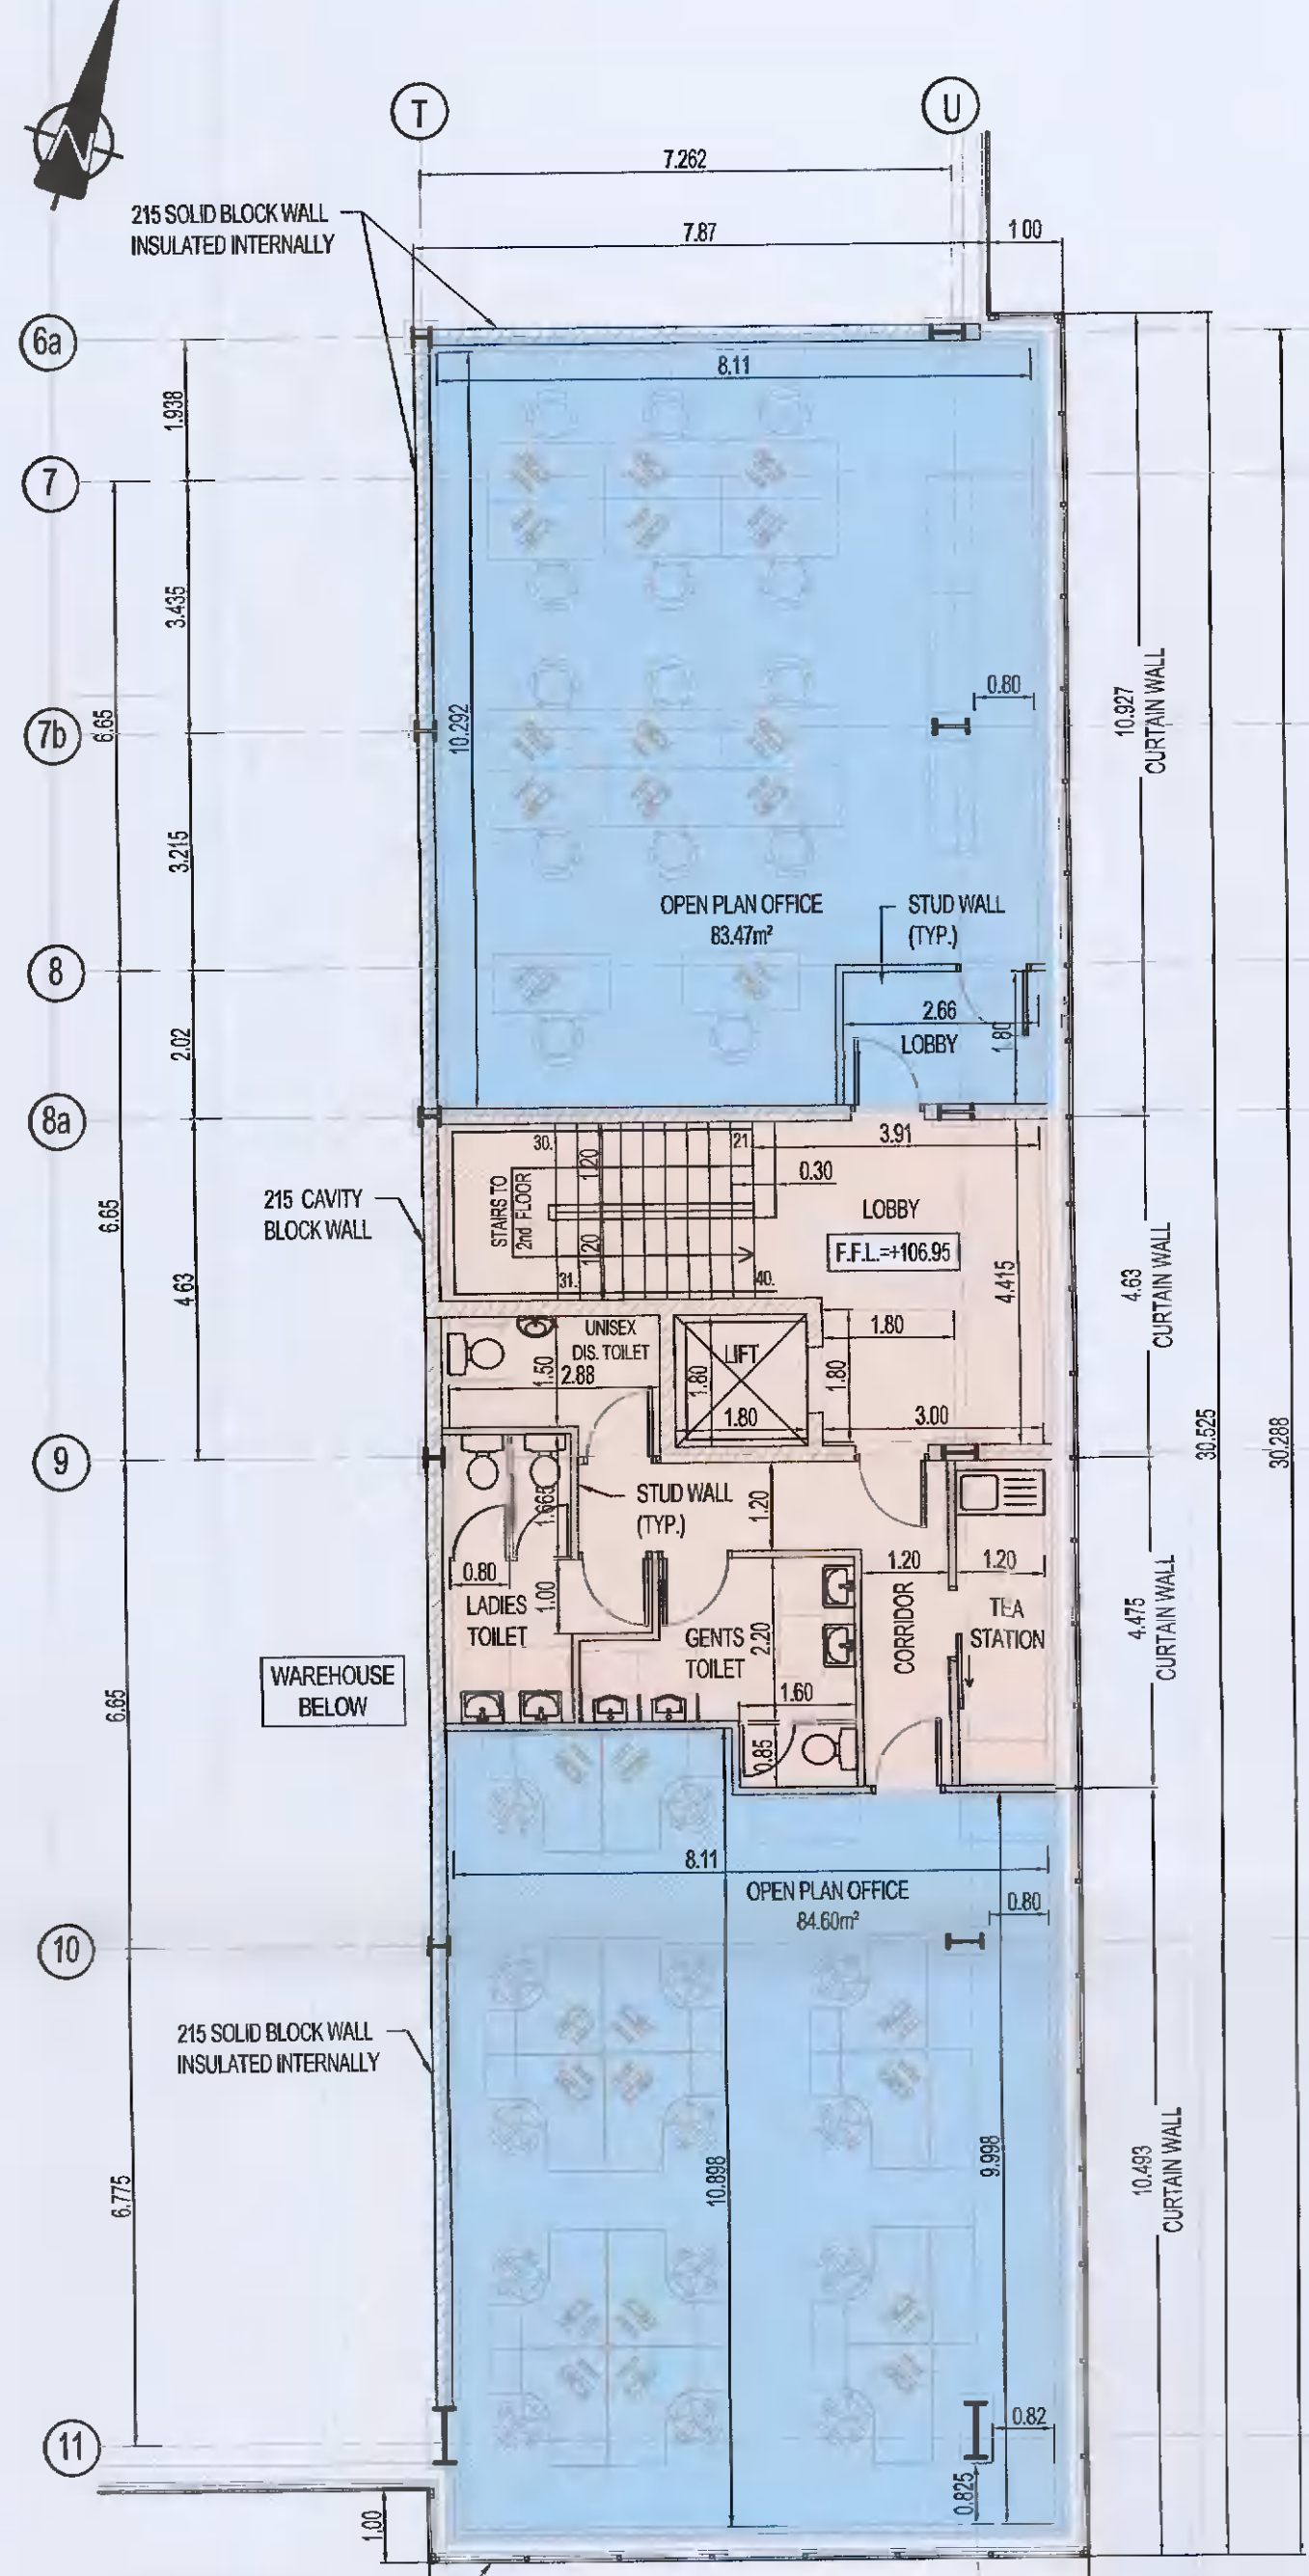

ANCILLARY OFFICES - SECOND FLOOR PLAN
SCALE 1:100

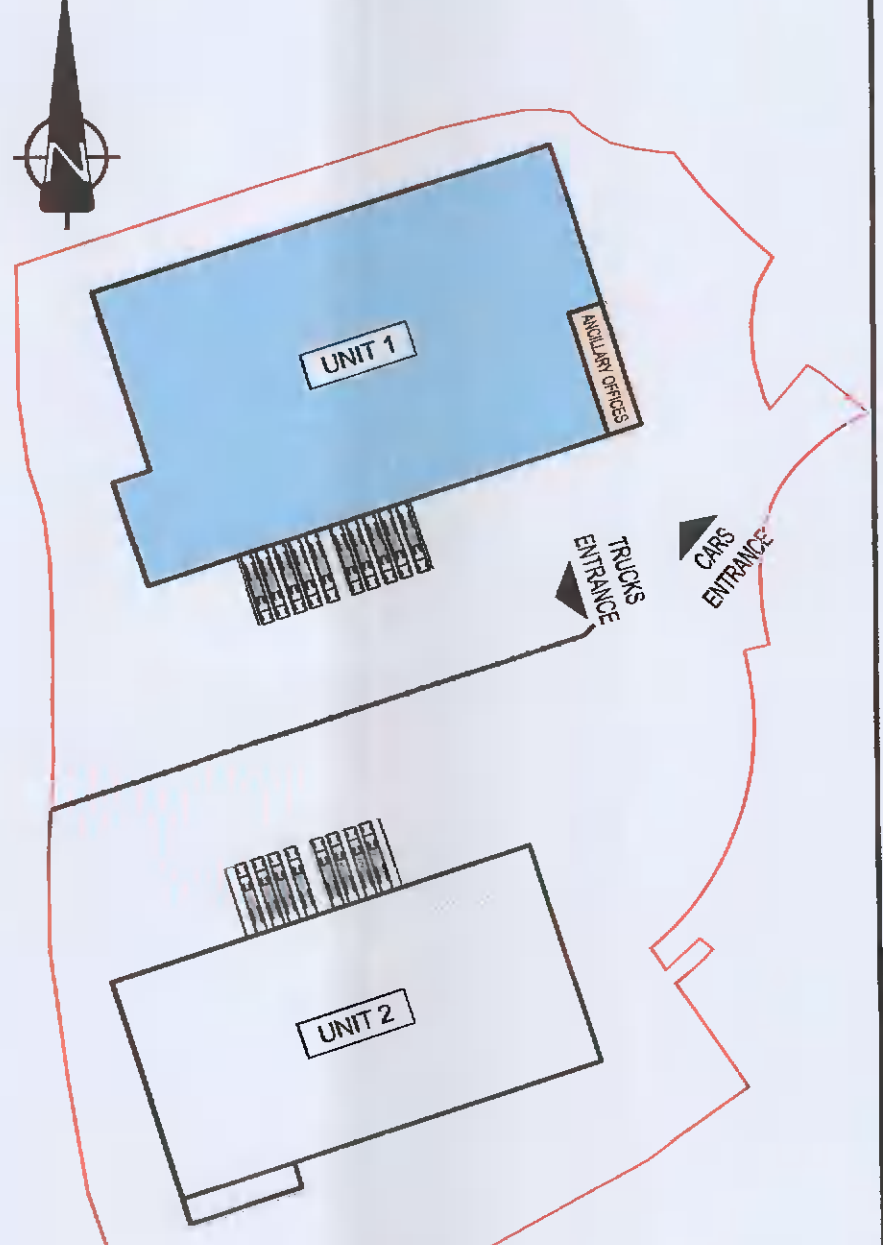

KEY PLAN
N/S

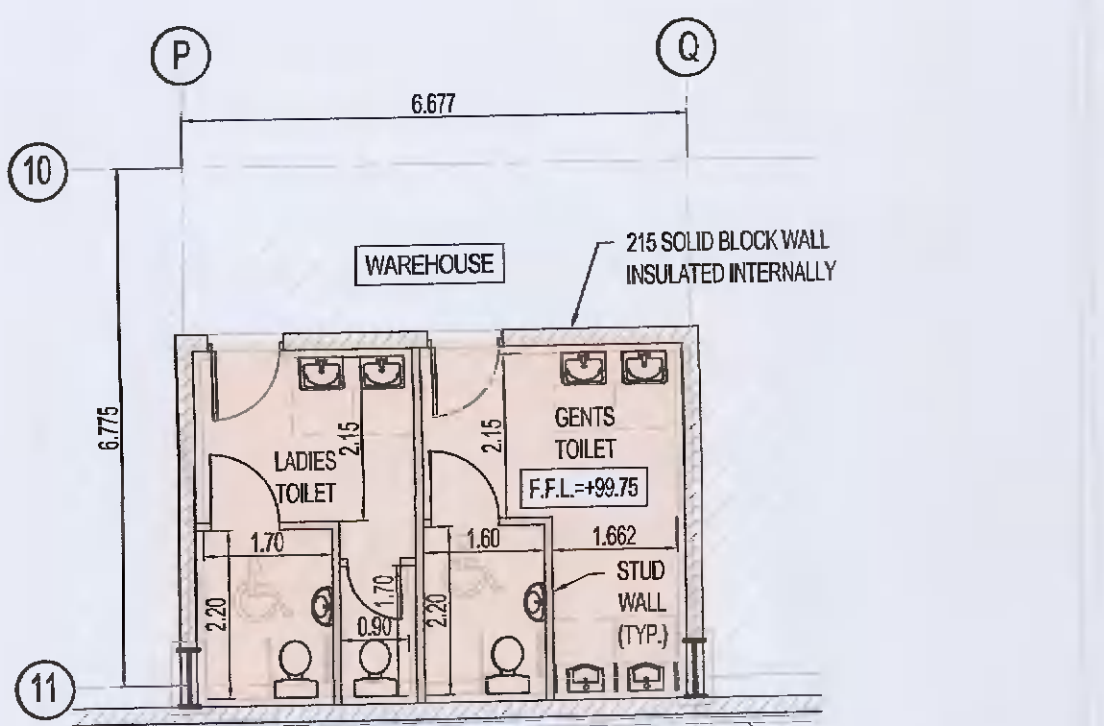

TOILET BLOCK - GROUND FLOOR PLAN
SCALE 1:100

PL2	03/03/2021	SCB	SB	PK	ISSUED FOR PLANNING
Mark	Date	By	CHK	App	Revision
Drawing Data					
PLANNING					
Job Title					
WAREHOUSE DEVELOPMENT AT BROWNSBARN, CITYWEST CAMPUS, DUBLIN 24					
Drawing Title					
UNIT 1 ANCILLARY OFFICE & WAREHOUSE TOILET BLOCK FLOOR PLANS					
Architect/Client					
Exeter Ireland Property IV B Limited					
KAVANAGH BURKE CONSULTING ENGINEERS					
Tel. 01 - 450 0694		Unit G3, Calmount Pk.		Ballymount, Dublin 12.	
Fax. 01 - 426 4340		Email: pkavanagh@kavanaghburke.ie			
Drn SCB	Checked SB	Approved PK			
Scale 1:100 @A1	Date May 2021				
Job No. D1678	Drawing No. GA-A-1-04	Rev. PL2			