


UNIT 2 - SPRINKLER TANK & PUMP HOUSE FLOOR PLAN
SCALE 1:100

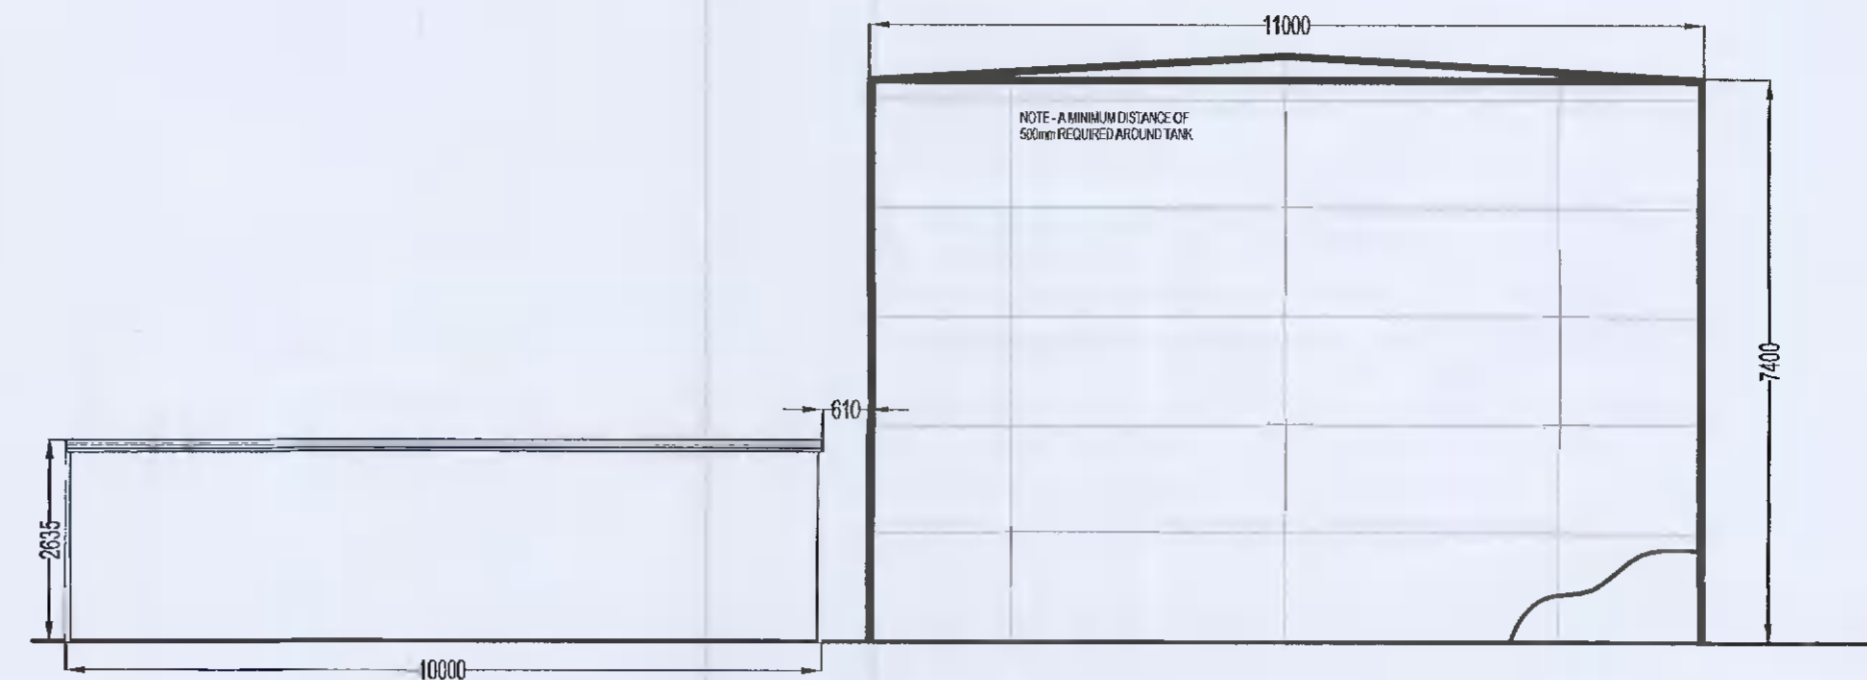

UNIT 2 - SPRINKLER TANK & PUMP HOUSE SECTION B-B
SCALE 1:100



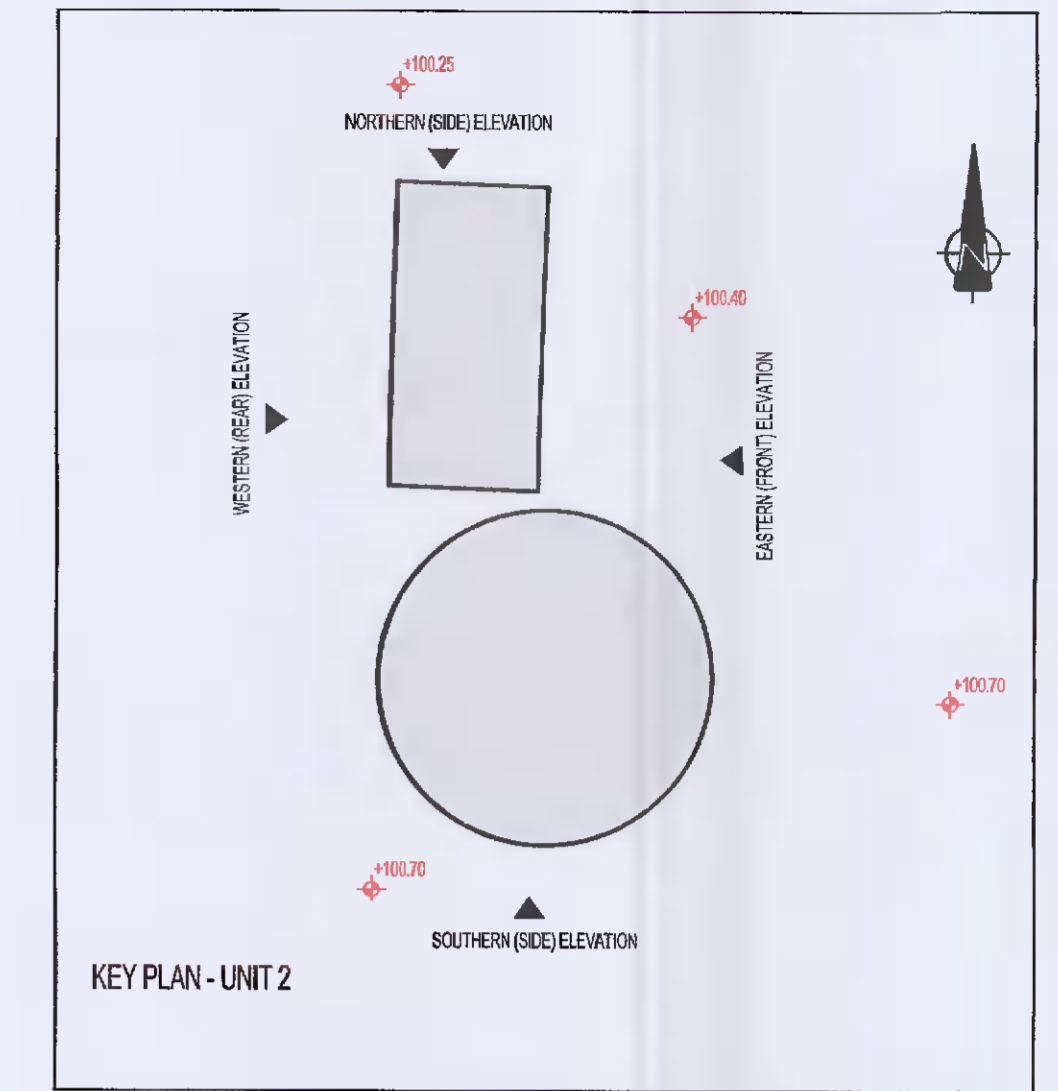


TABLE OF AREA & VOLUME OF SPRINKLER TANK AND PUMPHOUSE


UNIT 2	SPRINKLER TANK AREA	SPRINKLER TANK VOLUME	PUMPHOUSE AREA
GROUND FLOOR	95m ²	703m ³	47m ²

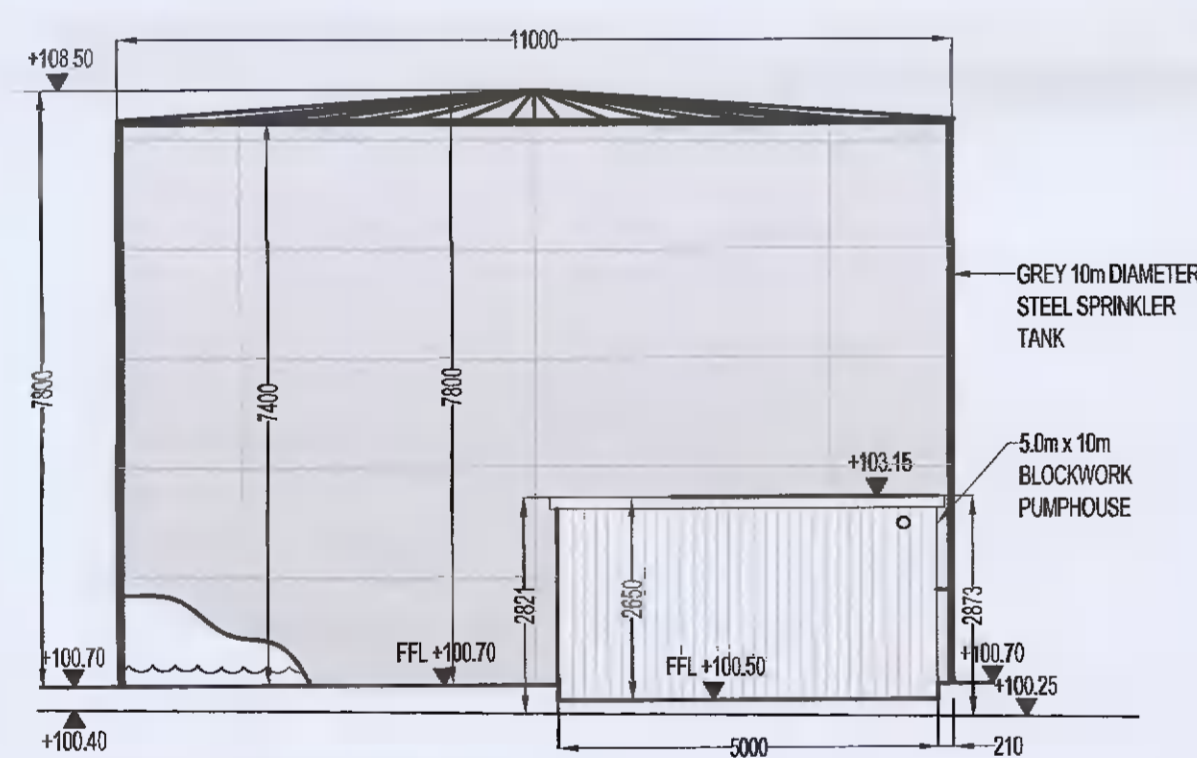


NORTHERN (SIDE) ELEVATION
SCALE 1:100

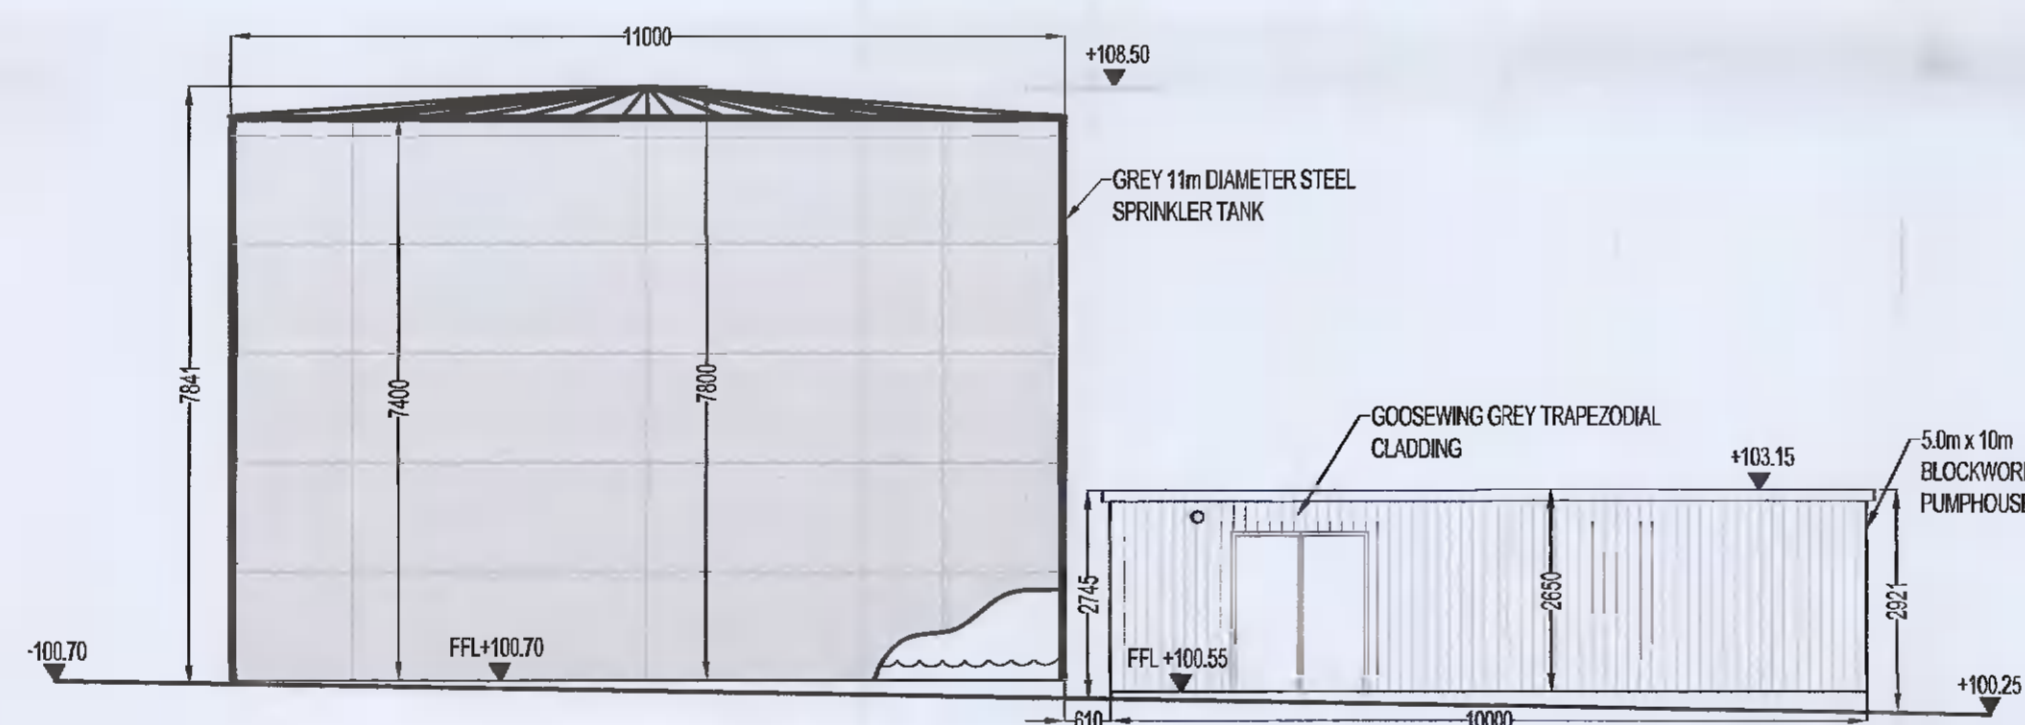

EASTERN (FRONT) ELEVATION
SCALE 1:100

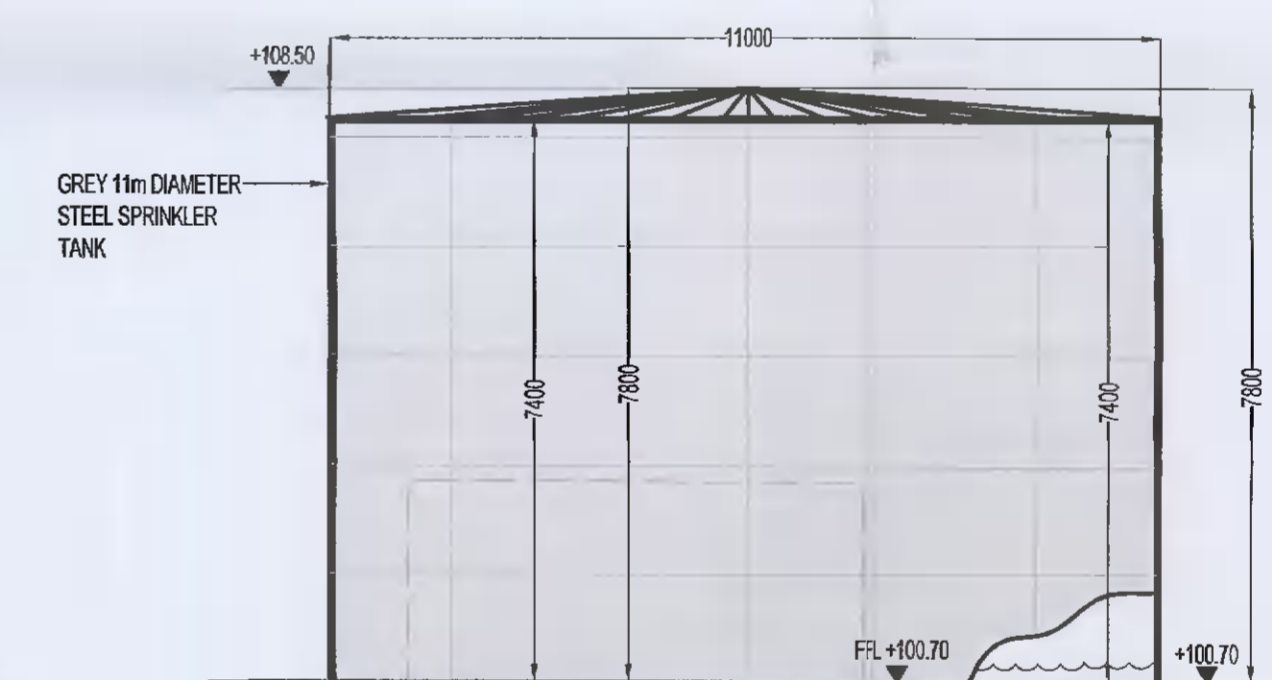

SOUTHERN (SIDE) ELEVATION
SCALE 1:100

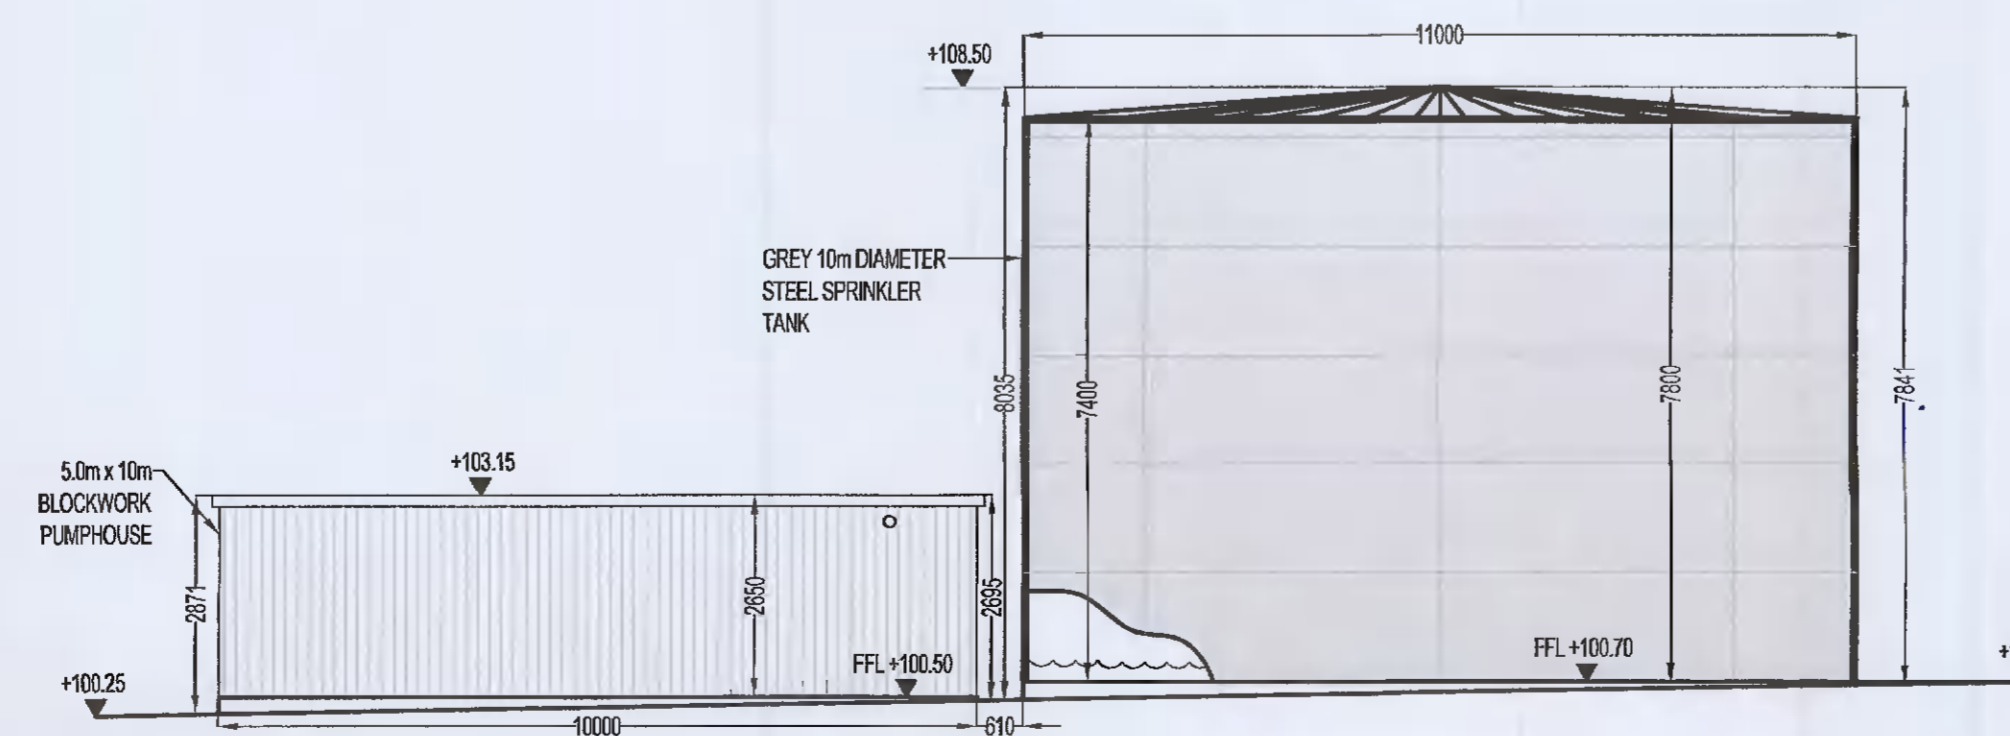

WESTERN (REAR) ELEVATION
SCALE 1:100

PL1	24/2/2021	OB	ED	PK	ISSUED FOR PLANNING
Rev	Date	By	Chk	Appr	Reason
Drawing Status					
PLANNING					
Job Title					
WAREHOUSE DEVELOPMENT AT BROWNSBARN, CITYWEST CAMPUS, DUBLIN 24					
Drawing Title					
UNIT 2 SPRINKLER TANK & PUMP HOUSE PLAN, SECTION AND ELEVATIONS					
Architect/Client					
Exerter Ireland Property IV B Limited					
KAVANAGH BURKE CONSULTING ENGINEERS					
Tel. 01 - 450 0694		Unit G3, Calmount Pk.			
Fax. 01 - 426 4340		Bellymount,			
Email: pkavanagh@kavanaghburke.ie		Dublin 12.			
Des	CS	Checked	ED	Approved	PK
Scale	1:100	Date	February 2021		
Job No.	D1678	Drawing No.	SP-02	Rev.	PL1