



DO NOT SCALE FROM THIS DRAWING. USE LISTED DIMENSIONS IN ALL CASES.
 VISIT: www.cantrellandcrowley.ie
 THIS DRAWING IS TO BE READ IN CONJUNCTION WITH THE STANDARD SPECIFICATION.
 THIS DRAWING IS COPYRIGHT AND NOT TO BE REPRODUCED WITH THE ARCHITECTS PERMISSION.

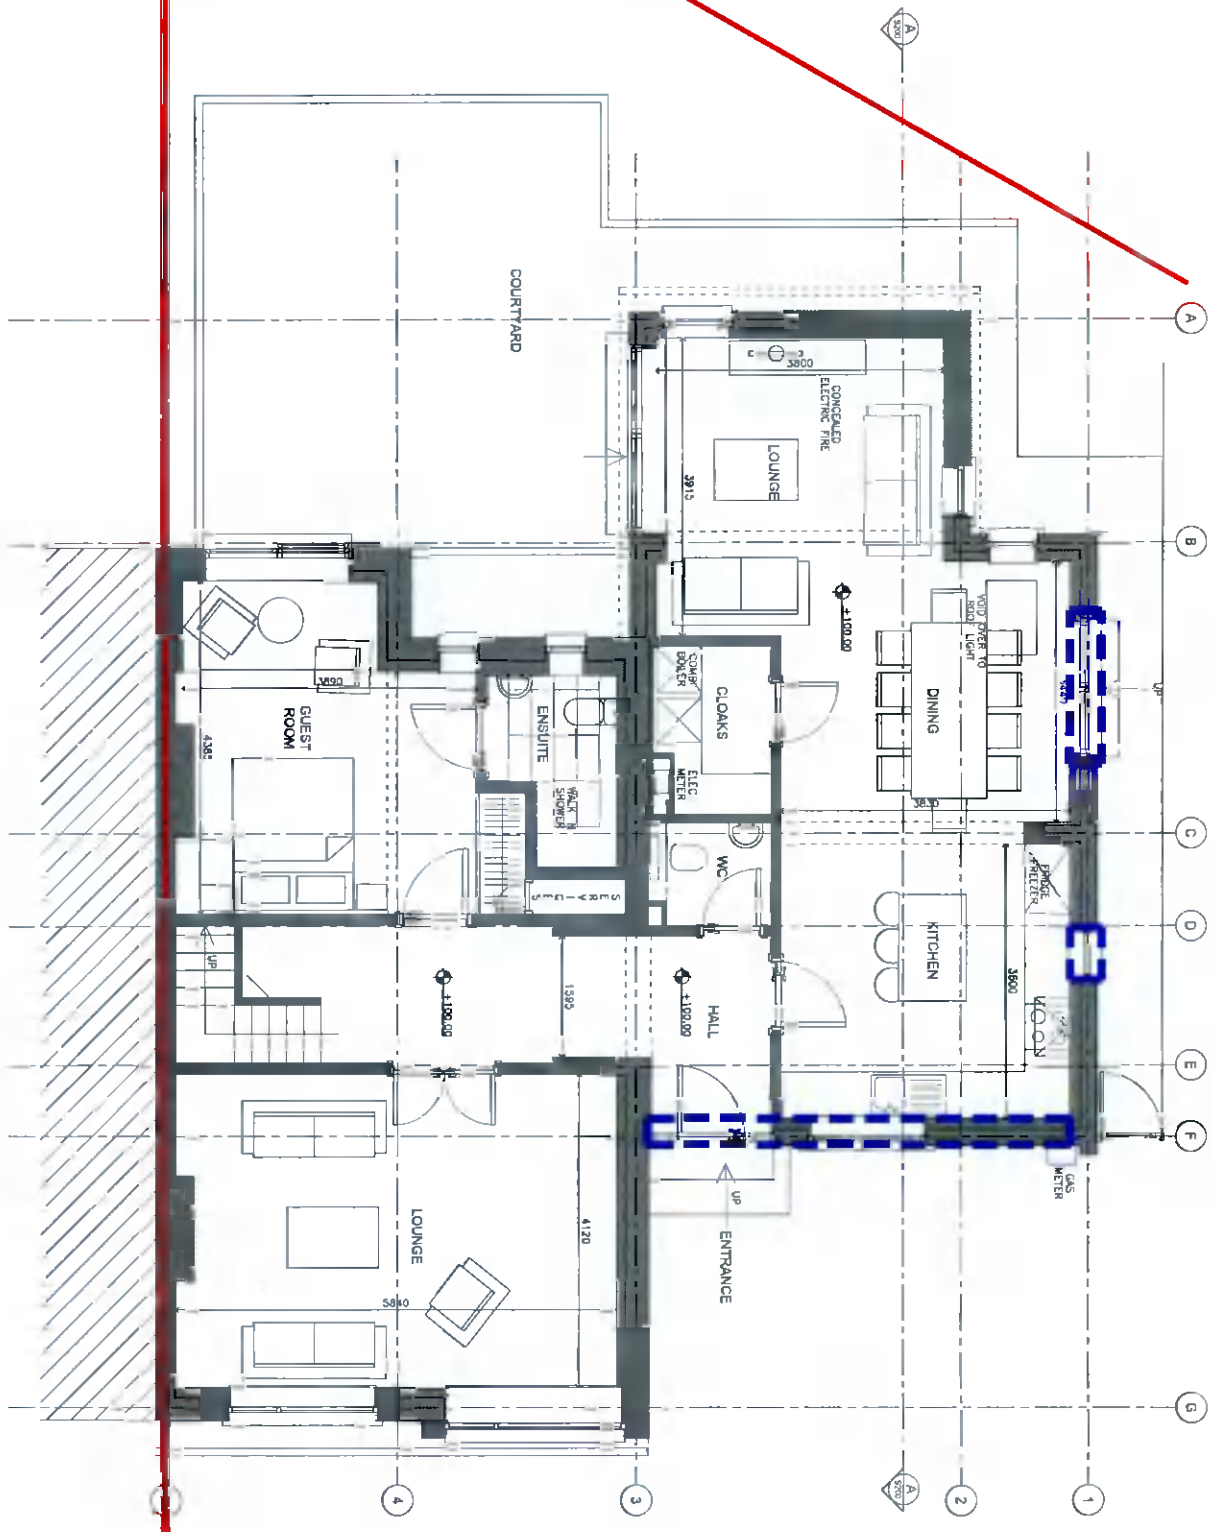

EXISTING GROUND FLOOR PLAN
 SCALE 1:50 @ A1, 1:100 @ A3

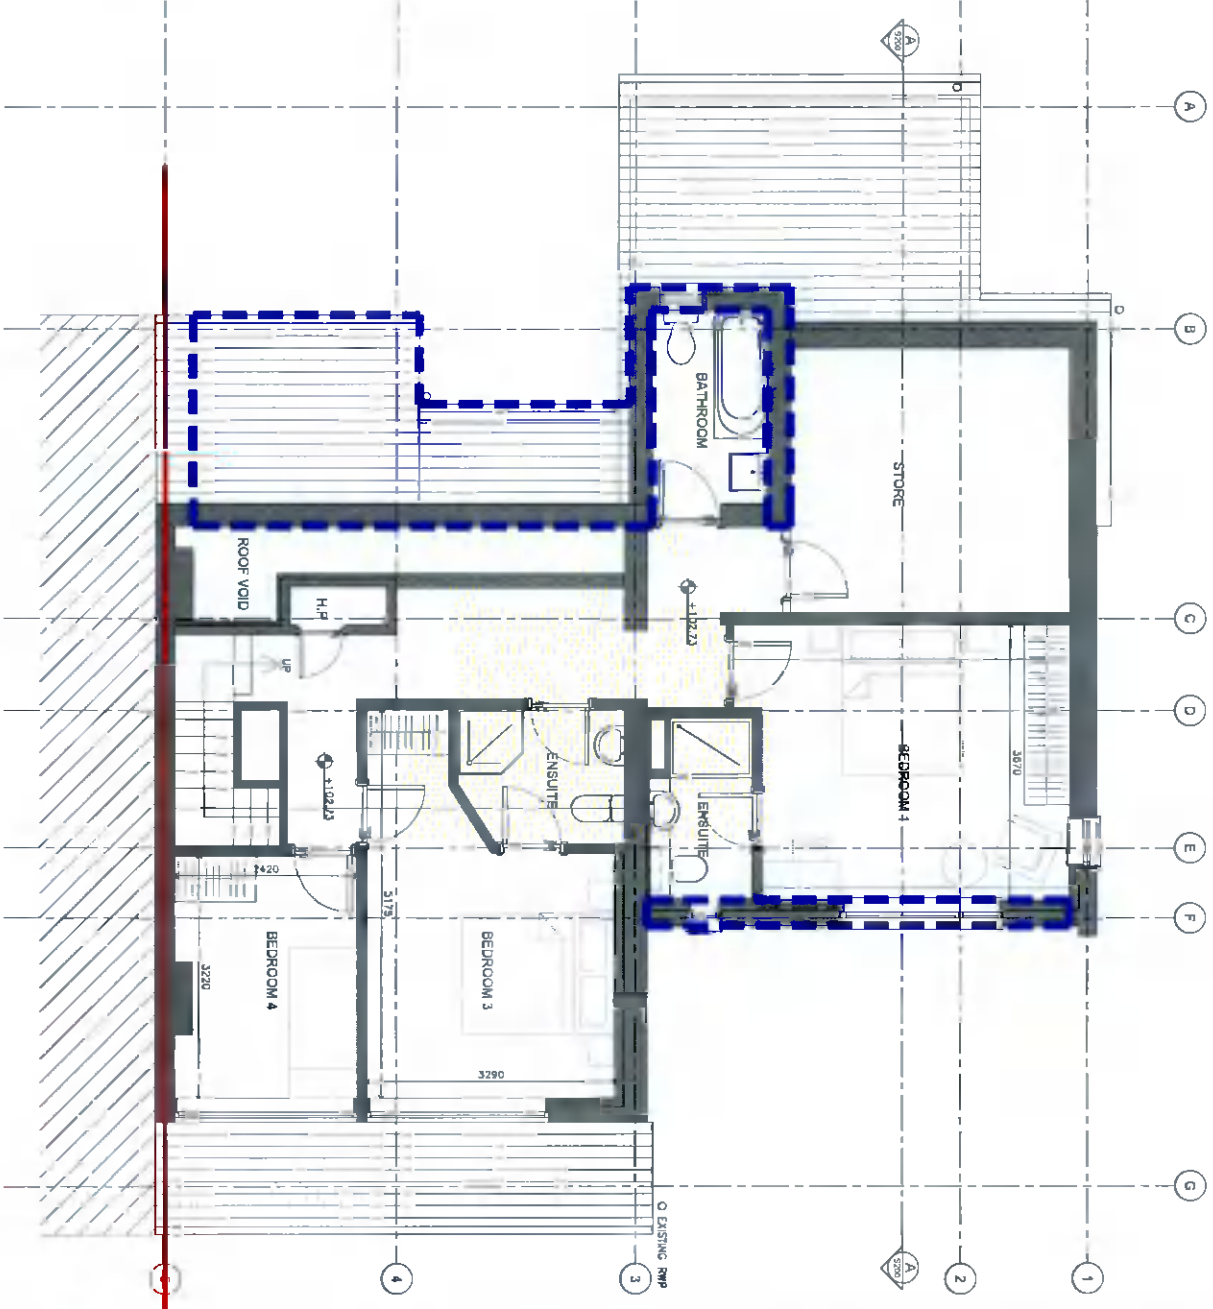

EXISTING FIRST FLOOR PLAN
 SCALE 1:50 @ A1, 1:100 @ A3

LEGEND:

- INDICATES SITE BOUNDARY
- EXTERNAL FABRIC TO BE DEMOLISHED

| SITE AREA (HEQ) | 493.6 m ² | 0.044 Ha |
|--|----------------------|-----------|
| SCHEDULE OF FLOOR AREAS - EXISTING HOUSE | | |
| GROUND FLOOR | 112 m ² | 1200 sqft |
| FIRST FLOOR | 82 m ² | 882 sqft |
| TOTAL | 194 m ² | 2082 sqft |

SURVEY DRAWINGS

CANTRELL & CROWLEY
 ARCHITECTS & INTERIOR DESIGNERS
 100-102, ST. PATRICK'S STREET, DUBLIN 4
 TEL: 01 454 4444
 WWW.CANTRELLANDCROWLEY.IE

TRIONA DALY

ADDITIONS & ALTERATIONS TO EXISTING DWELLING @
 68 MARIAN CRESSENT, BATHNASHALL, DUBLIN 14

| NO. | DATE | DESCRIPTION | BY | CHECKED |
|-----|------------|----------------------------------|----------------|----------|
| 1 | AS SHOWN | EXISTING GROUND & 1st FLOOR PLAN | B. FITZPATRICK | R. GRADY |
| 2 | SEPT. 2020 | REVISED | B. FITZPATRICK | R. GRADY |