
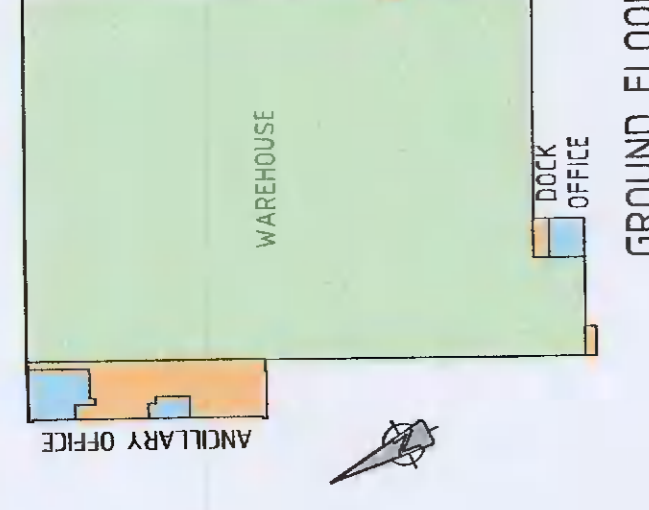


KEY PLAN



*TABLE OF AREAS SHOWN ON DRAWING "D2-SITE PLAN".

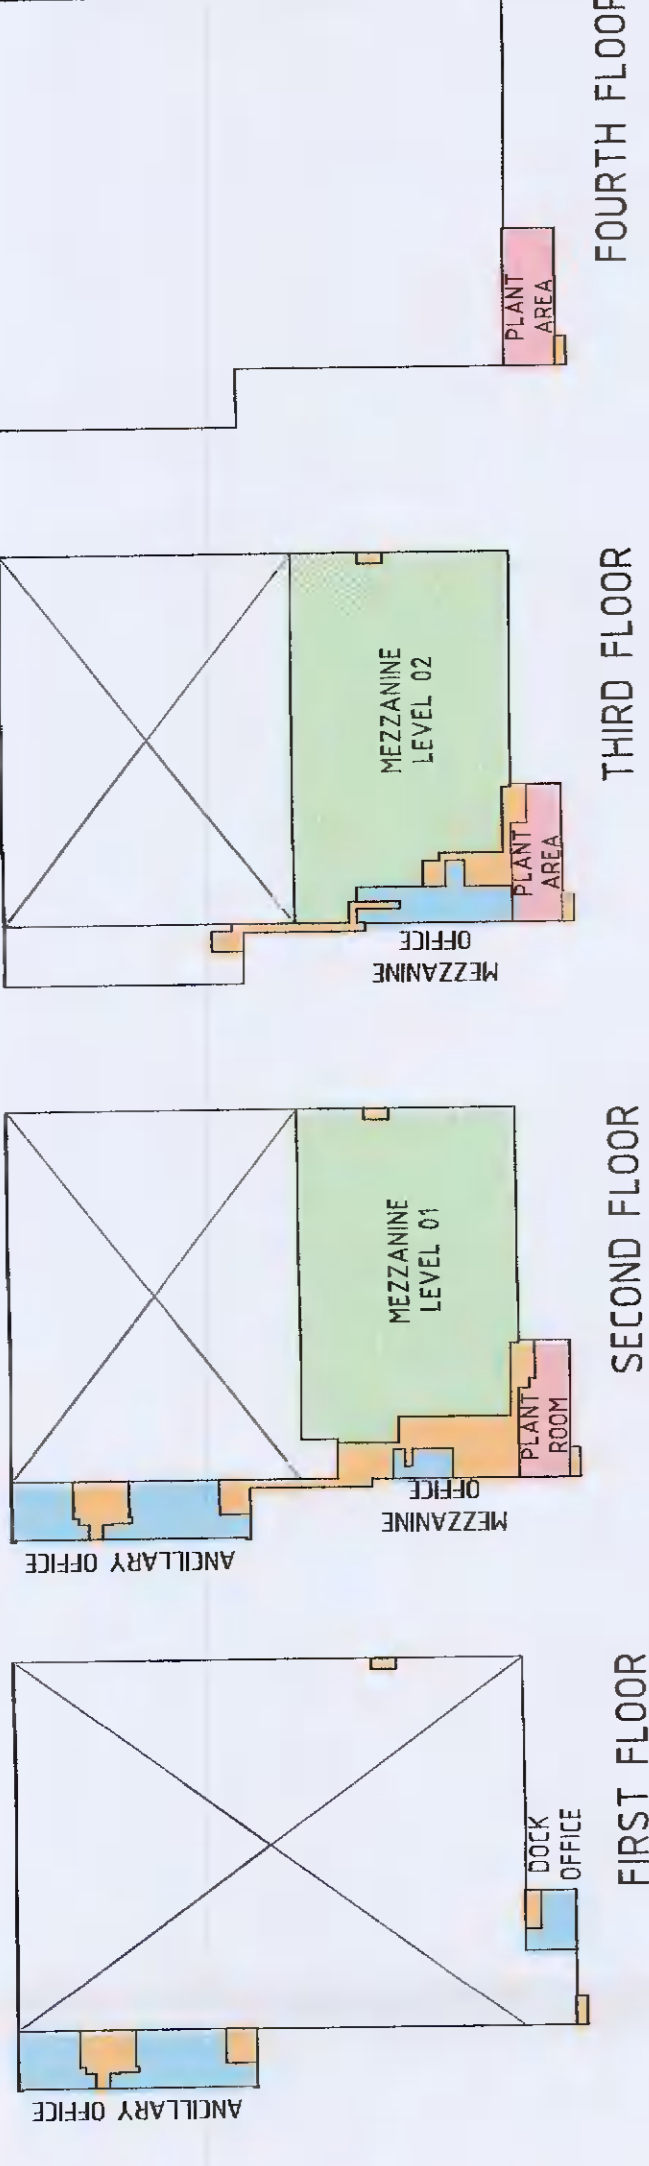



FOURTH FLOOR

THIRD FLOOR

SECOND FLOOR

FIRST FLOOR

GROUND FLOOR

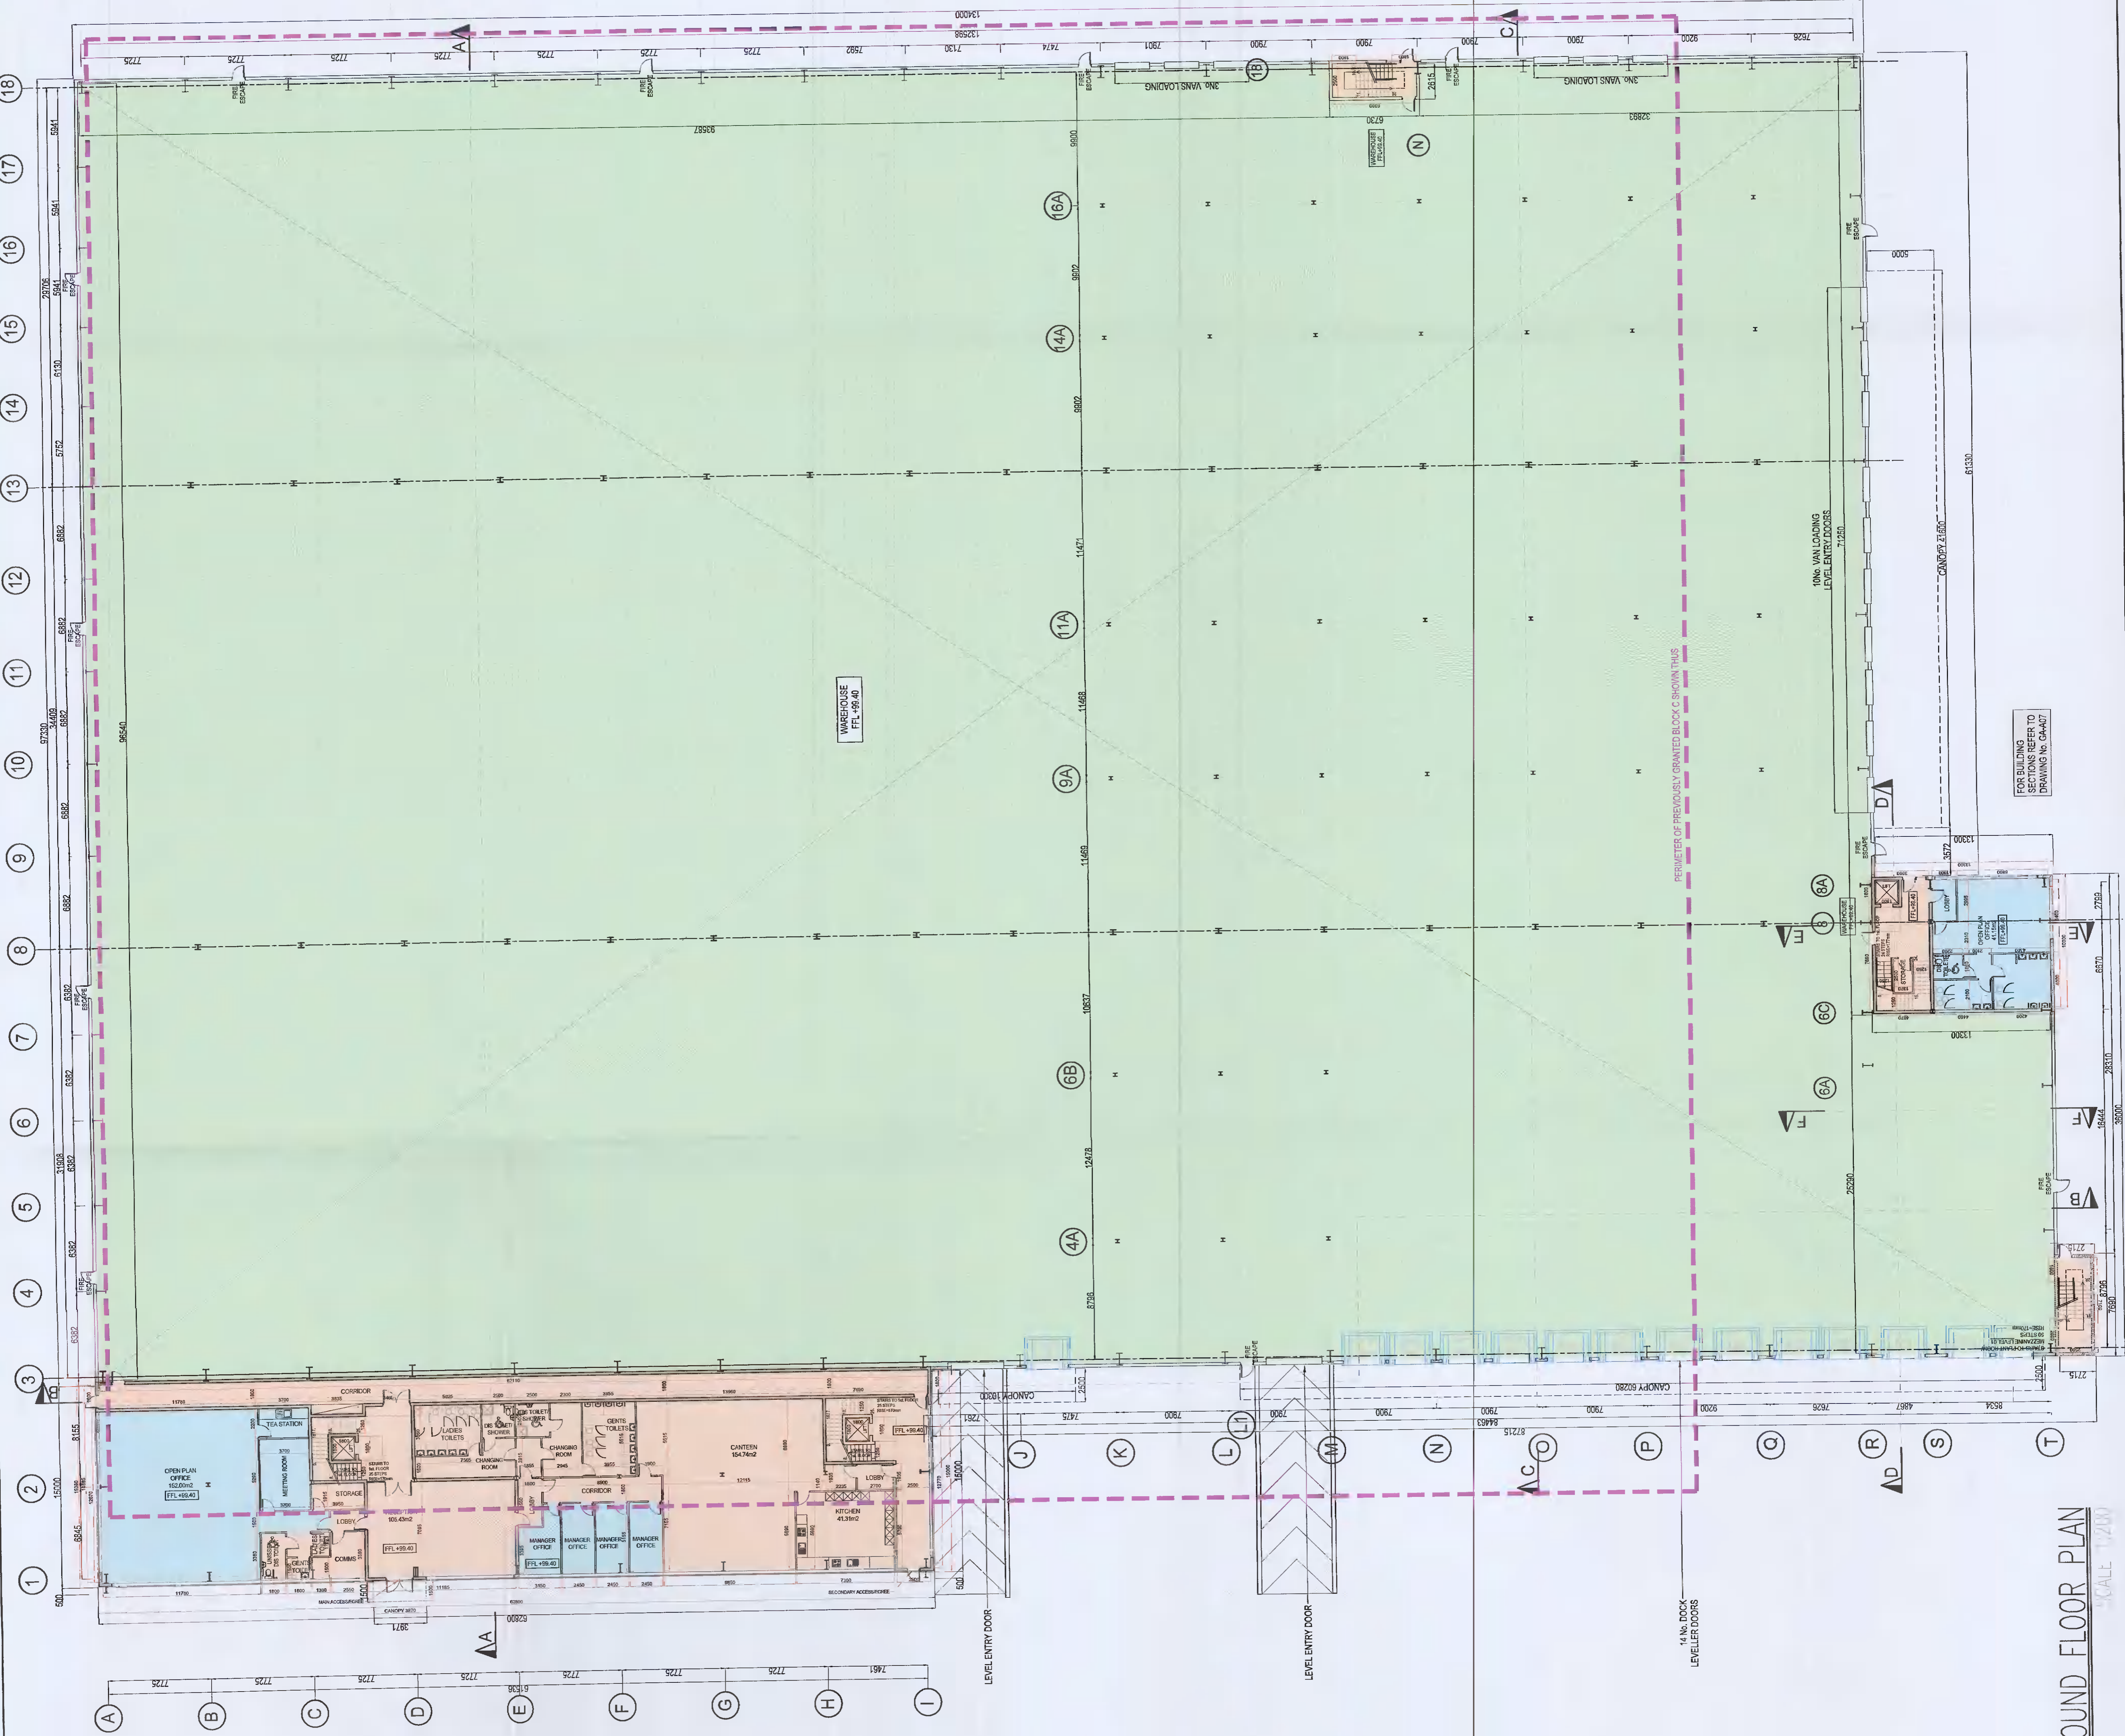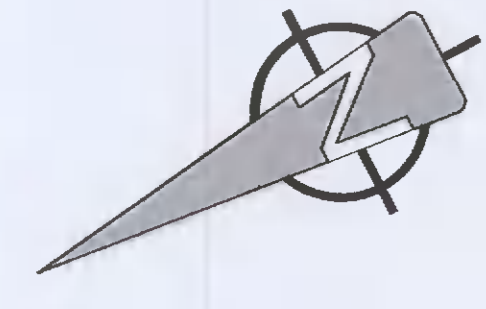

FOR BUILDING SECTIONS REFER TO DRAWING NO. GA007

GROUND FLOOR PLAN
SCALE: 1:200

<p>DESIGNED BY: M. F. ISSUED FOR: PLANNING ALTERATION</p> <p>Scale: 1:200</p>	<p>DATE: 17/08/2011</p> <p>BY: M. F.</p>	<p>PROJECT: PLANNING ALTERATION</p> <p>NO. 706</p> <p>DEVELOPMENT AT SITE C, COLLEGE LANE, GREENOGUE RATHCOOLE CO. DUBLIN</p>	<p>CLIENT: JORDANSTOWN PROPERTIES LTD</p> <p>ENGINEER: KAVANAGH BURKE CONSULTING ENGINEERS</p> <p>Unit 63, O'Connell Pl., Rathcoole, Co. Dublin, D24 Tel: 01-808 6884 Fax: 01-808 6885 Email: kburke@kavanaghburke.ie</p>	<p>NO. 706</p> <p>DATE: 17/08/2011</p> <p>SCALE: 1:200</p> <p>PROJECT: PLANNING ALTERATION</p> <p>NO. 706</p> <p>DEVELOPMENT AT SITE C, COLLEGE LANE, GREENOGUE RATHCOOLE CO. DUBLIN</p>
---	--	---	---	--