




FIRST FLOOR PLAN
AS EXISTING
Scale 1:100

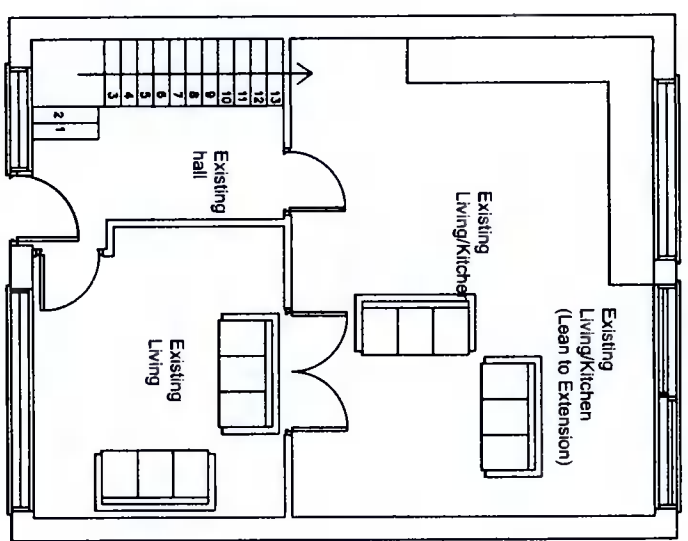

GROUND FLOOR PLAN
AS EXISTING
Scale 1:100

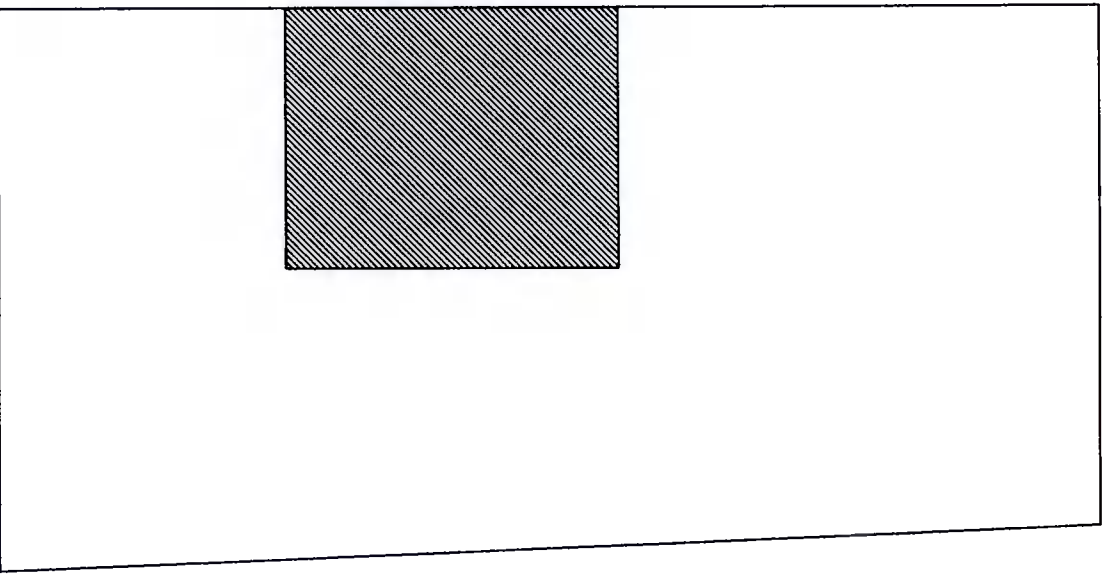

SITE PLAN
As Existing
Scale 1:500

 BELL ASSOCIATES Design Planning & Building Consultants Registered Architects 14-14-2017 / 17/2/2018 www.bellassociates.ie	DRAWING TITLE Floor & Site Plans As Existing	PROJECT New Dwelling	CLIENT/LOCATION Sandra Dolan 46 Forest Hills, Rahncore, Co. Dublin	REV. APPROVED	DATE	REV.	DATE	REV.	DATE	REV.	DATE	REV.	DATE	REV.	DATE	REV.	DATE	REV.	DATE	
<small>DRAWING NUMBER: 52-28-02</small>	<small>DATE: 13/01/2018</small>	<small>DATE: 13/01/2018</small>	<small>DATE: 13/01/2018</small>																	
<small>DO NOT SCALE THIS DRAWING. ONLY STATED DIMENSIONS TO BE USED. ANY DIMENSIONS TO BE SHOWN ARE NOTED TO ACCENT. ALL DIMENSIONS TO BE CHECKED ON SITE. THIS DRAWING IS PROTECTED BY COPYRIGHT.</small>																				
<small>Email: bellassociates@eircom.net 01-8430267 087-2371984 www.bellassociates.ie</small>																				