



Proposed Front (South) Elevation
Scale 1:100

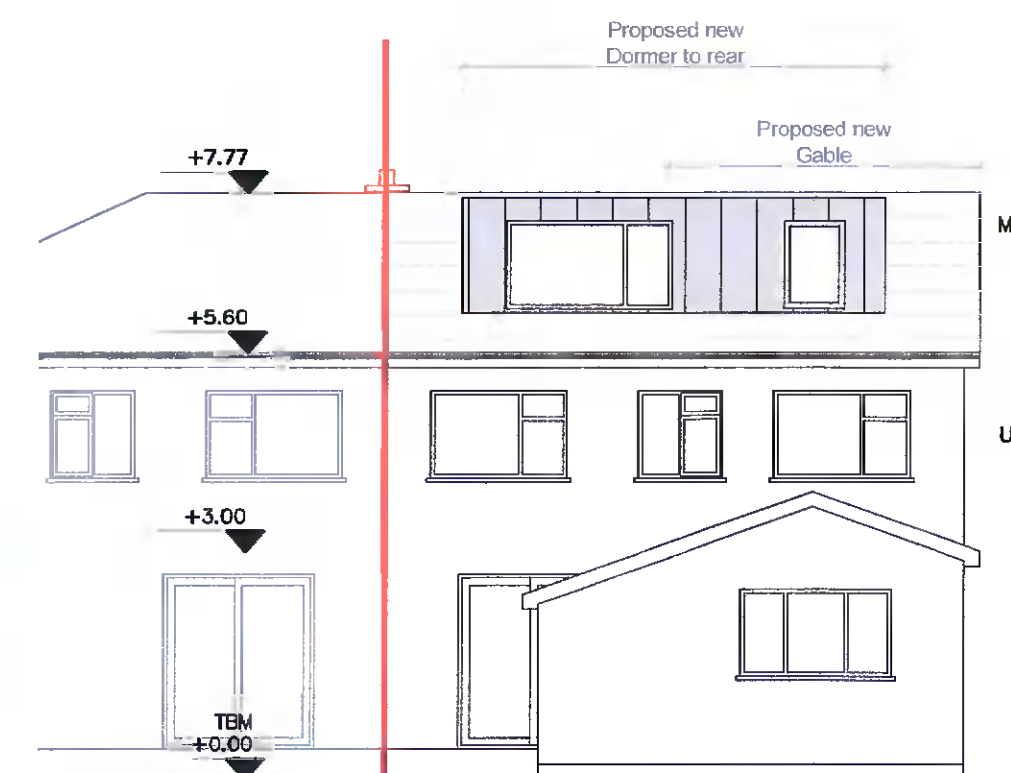

Proposed Rear (North) Elevation
Scale 1:100

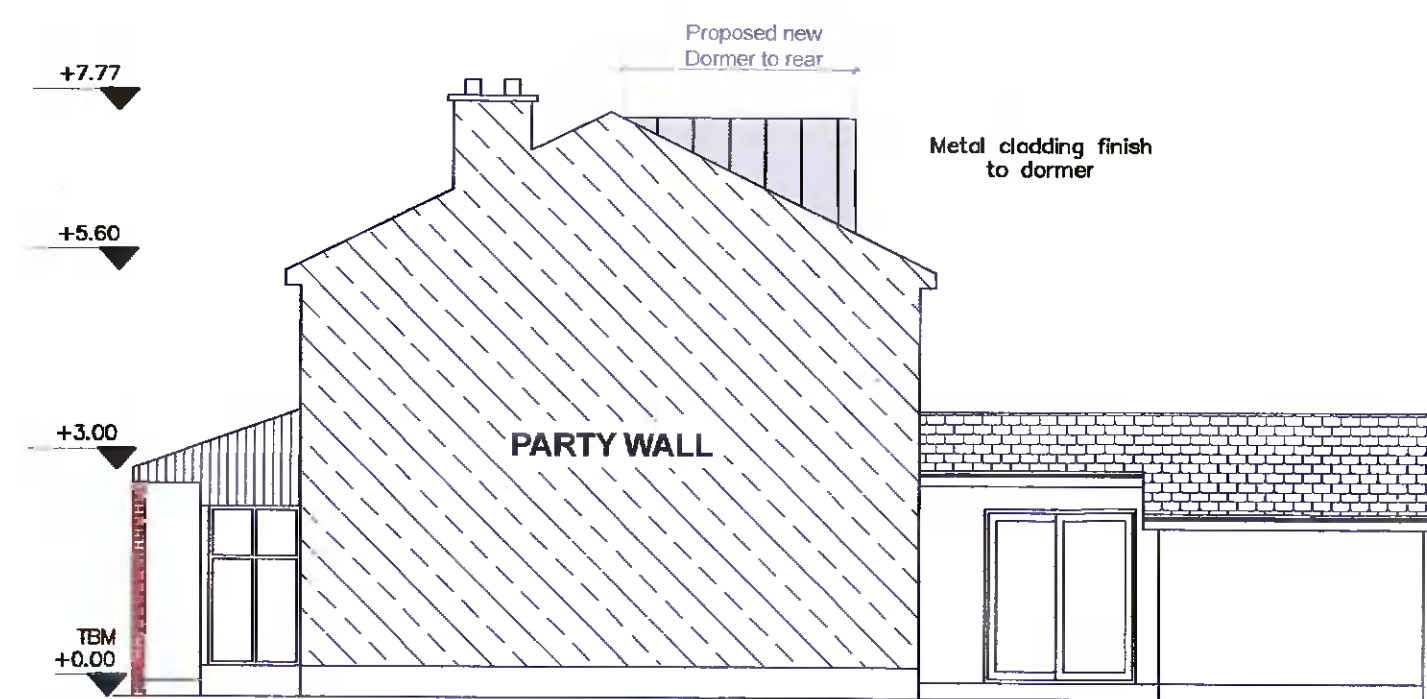


Proposed (East) Side Elevation
Scale 1:100




Existing Ground Floor Plan
Scale 1:200
Area 91.45 sq.m

Existing First Floor Plan
Scale 1:200
Area 55.90 sq.m


Existing Roof Plan
Scale 1:200

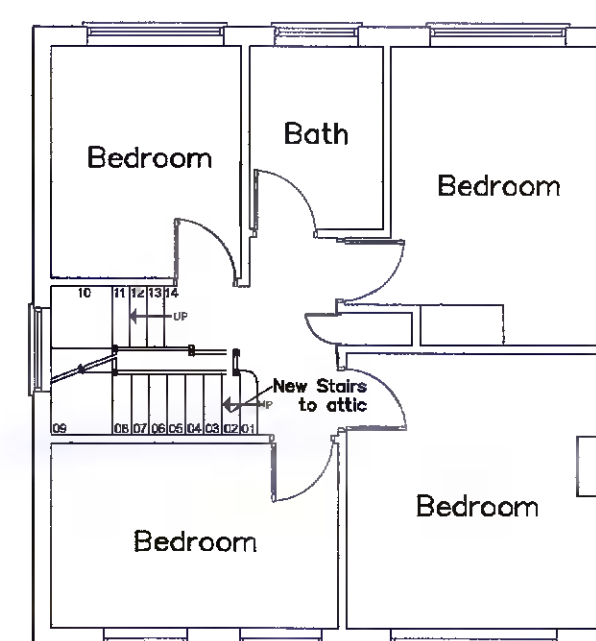


Proposed First Floor Plan
Scale 1:100
Area 55.90 sq.m

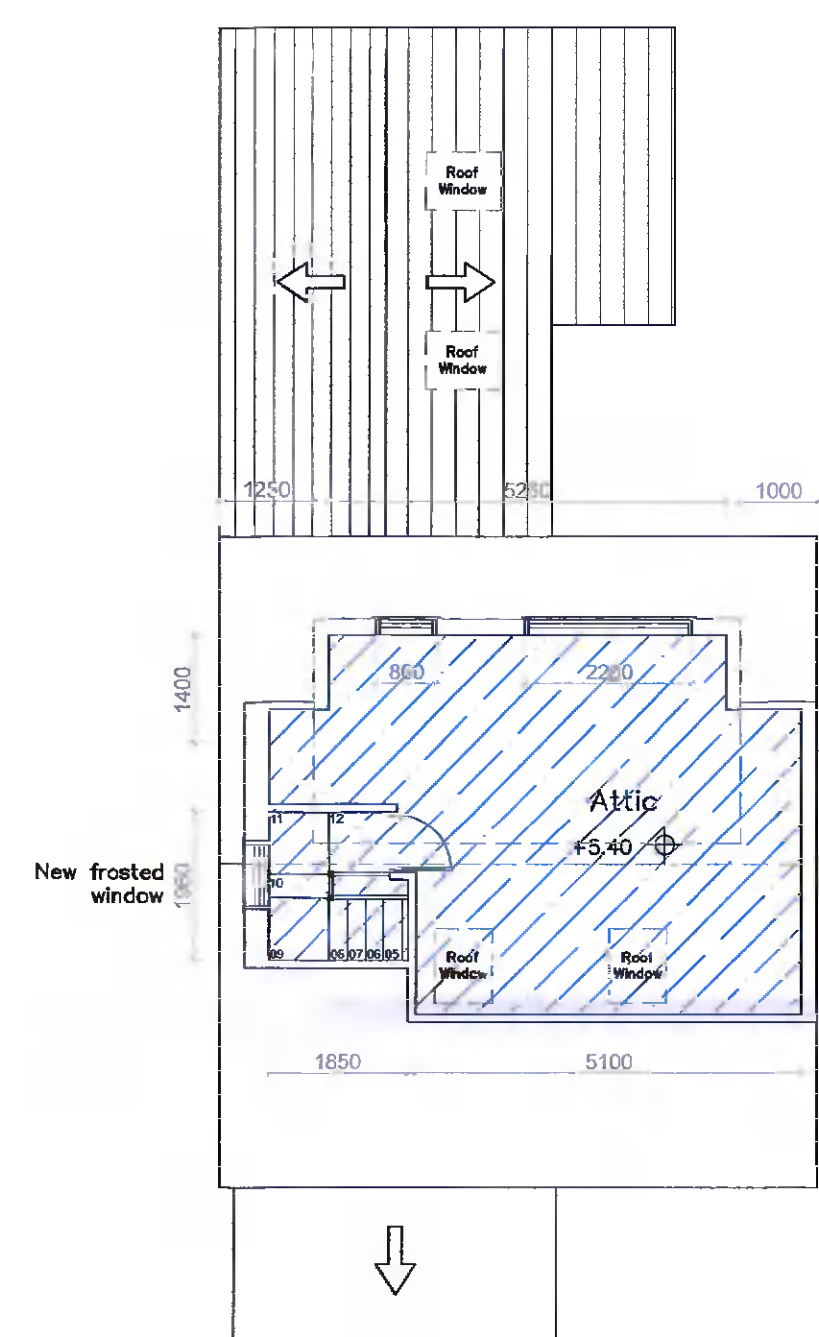


Proposed Attic Floor Plan
Scale 1:100
Area 41.77 sq.m

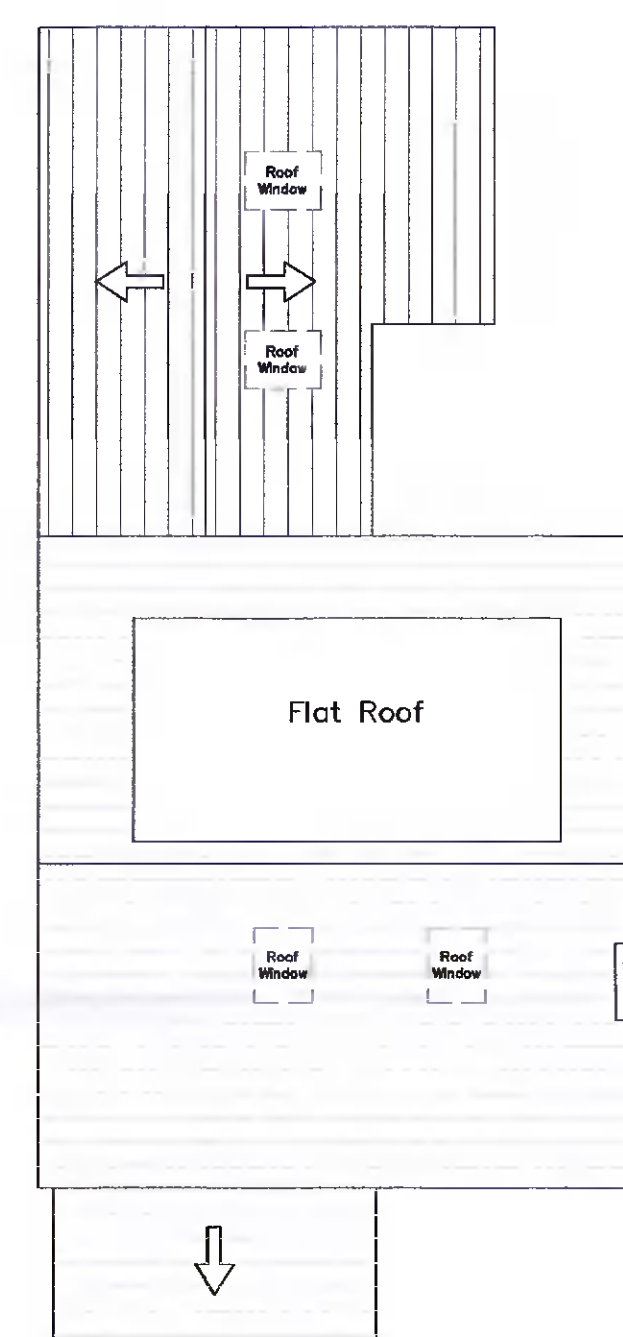


Proposed Roof Plan
Scale 1:100

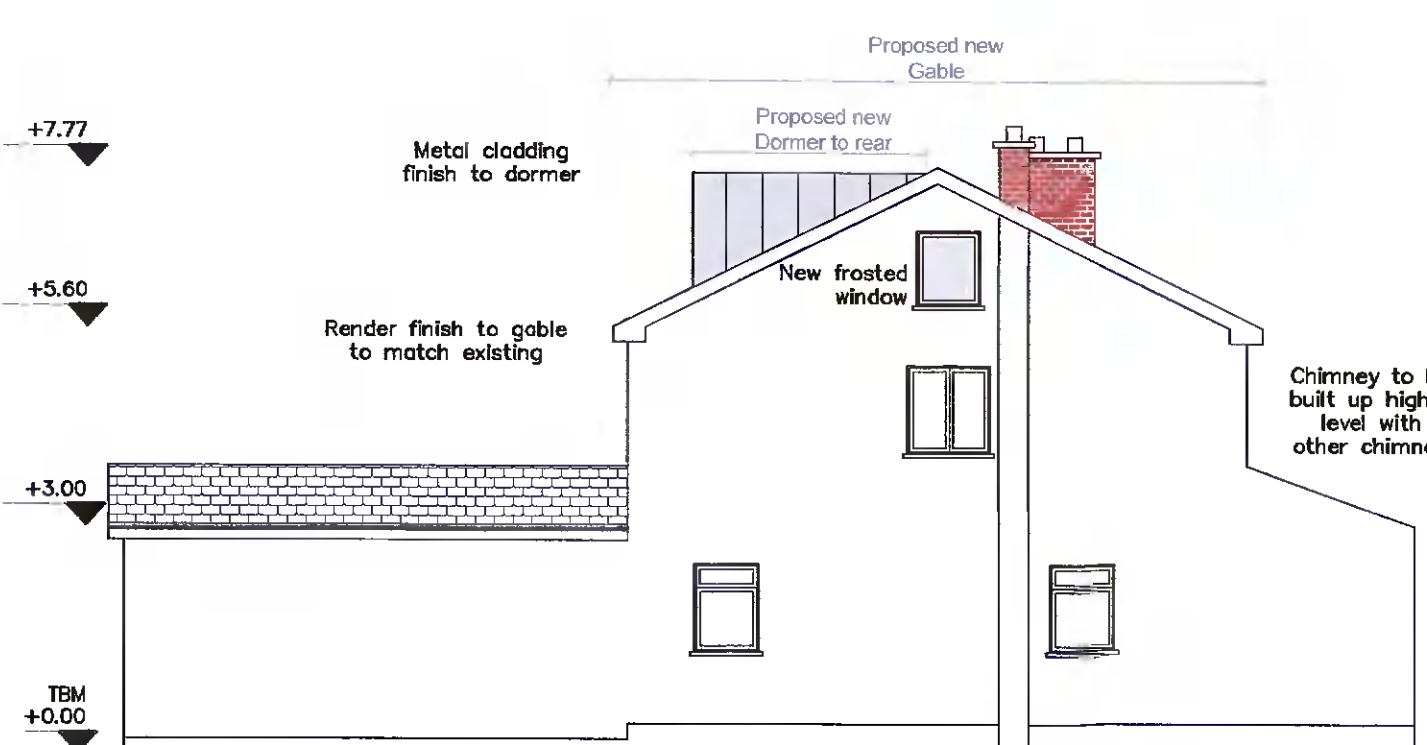

Proposed (West) Side Elevation
Scale 1:100

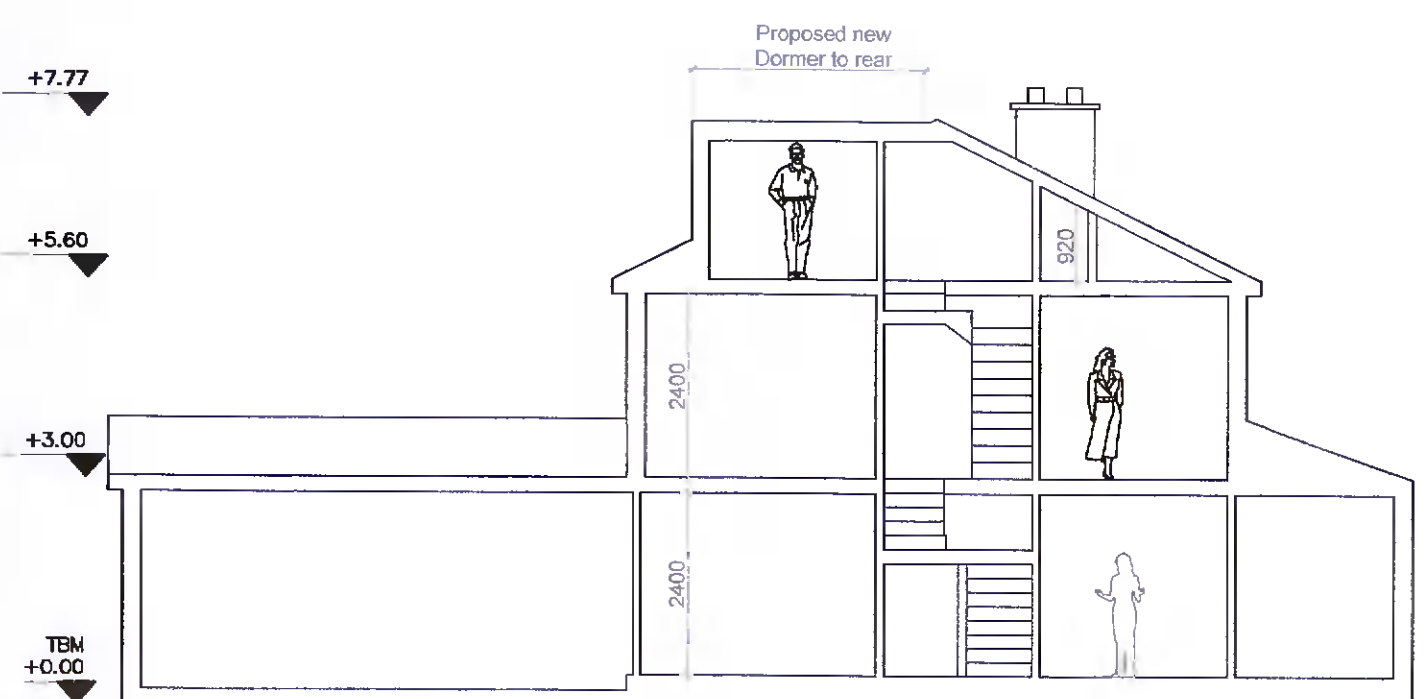

Proposed Section
Scale 1:100

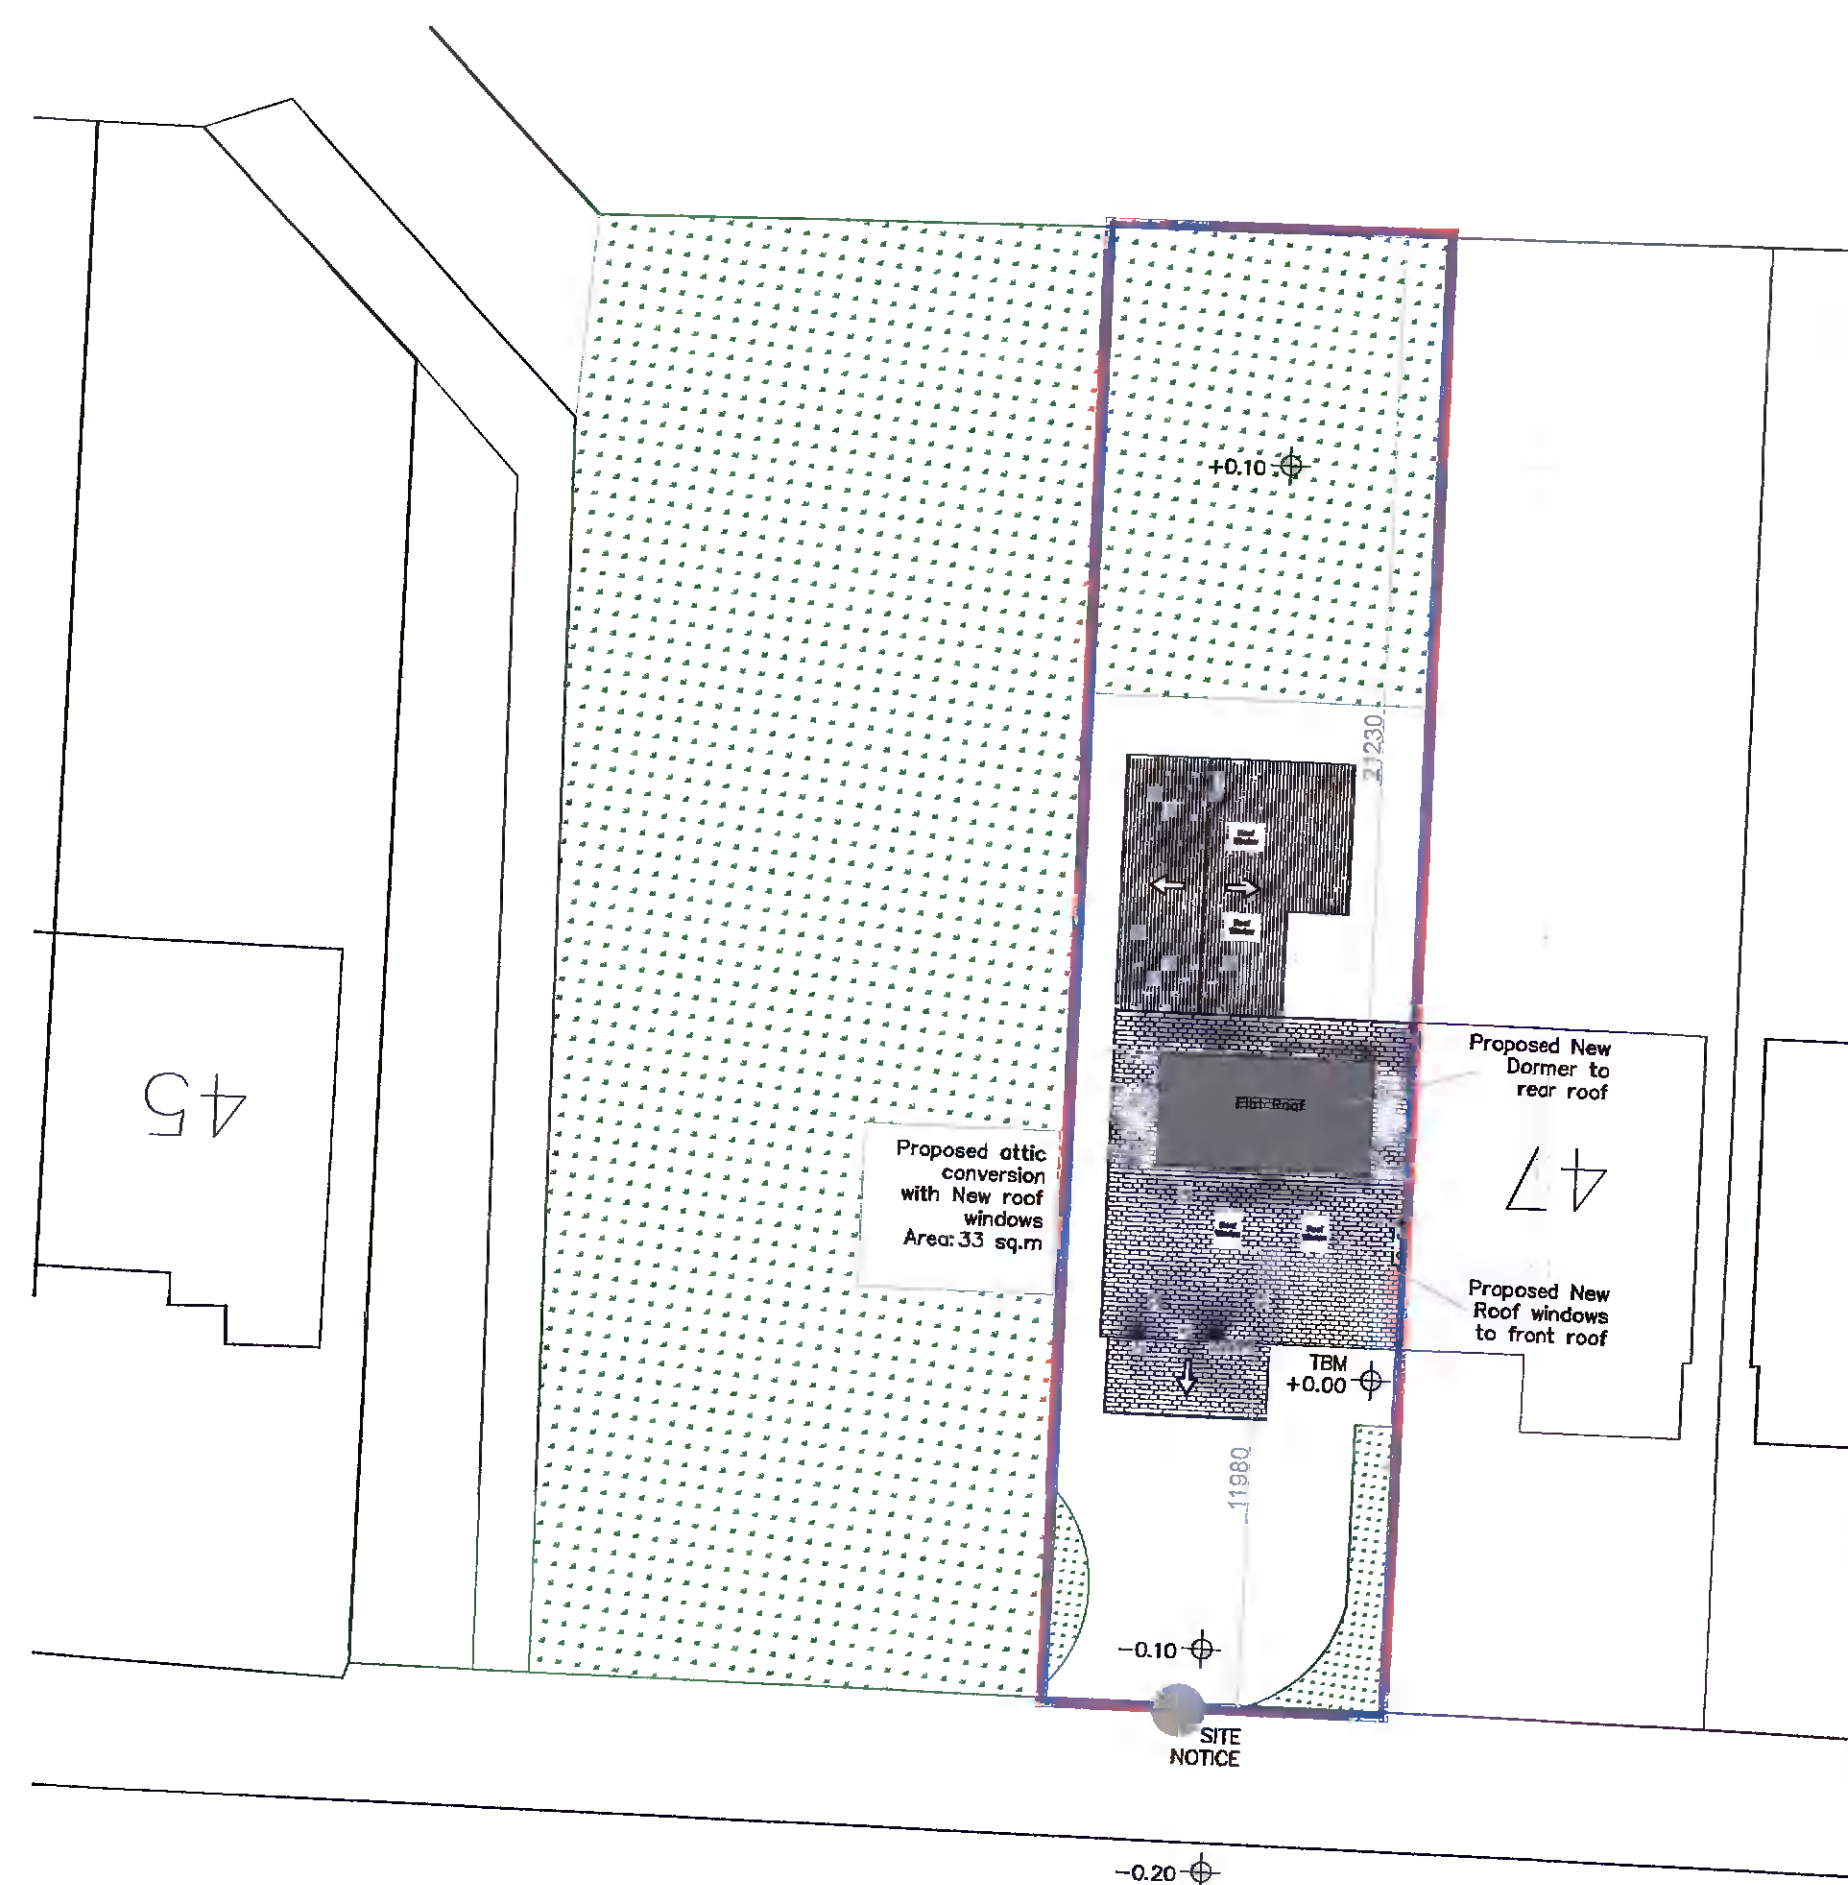

Proposed Site Plan
Scale 1:200



Existing Contiguous Front Elevation
Scale 1:200



Existing Contiguous Rear Elevation
Scale 1:200



Proposed Contiguous Front Elevation
Scale 1:200



Proposed Contiguous Rear Elevation
Scale 1:200

CLIENT
FIDELMA-BRADY

PROJECT
PERMISSION FOR ROOF WINDOWS TO FRONT ROOF;
ALTERATION OF EXISTING HIP ROOF TO GABLE ROOF TO
ACCOMMODATE STAIRS TO ATTIC; ATTIC CONVERSION TO NON-HABITABLE
STORAGE SPACE WITH NEW DORMER TO REAR AND NEW FROSTED
GLASS WINDOW TO GABLE END

SCALE: 1:100, 1:200, DATE: 20.07.2021
CHECKED: AD DRAWN: SN
2167-FBrady Drg.no: 2197/PLN/01
Address
48-MOYVILLE DUBLIN-16

DRAWING NUMBER REVISION
PLAN-01 00

JEA Park House,
Ballisk Court,
Donabate,
Co. Dublin,
P. 01-8958551
E. info@jearchitecture.ie
Architecture www.jearchitecture.ie

RIAI
Approved
2021