



Front Elevation E01
1:100

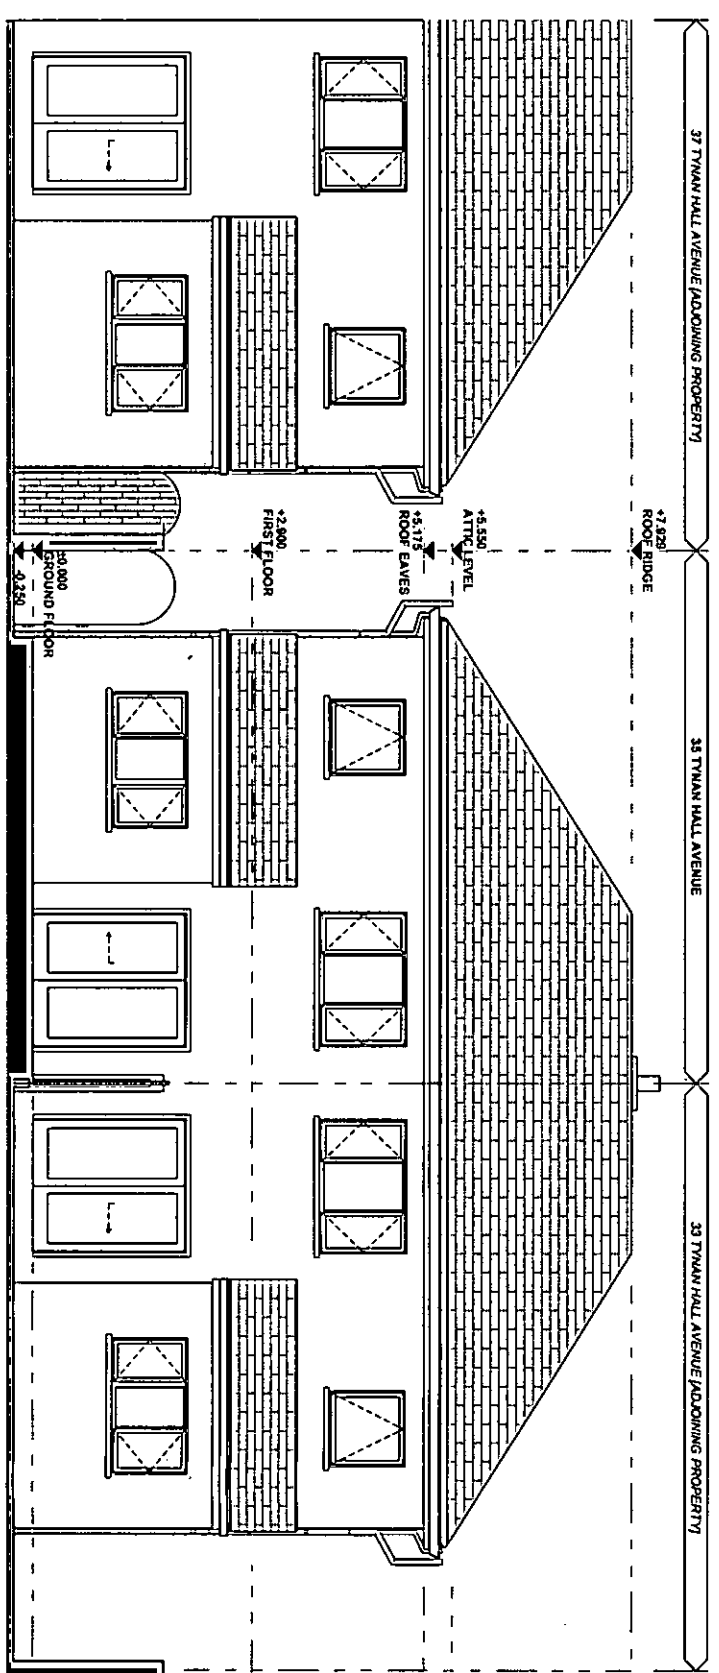

Rear Elevation E02
1:100

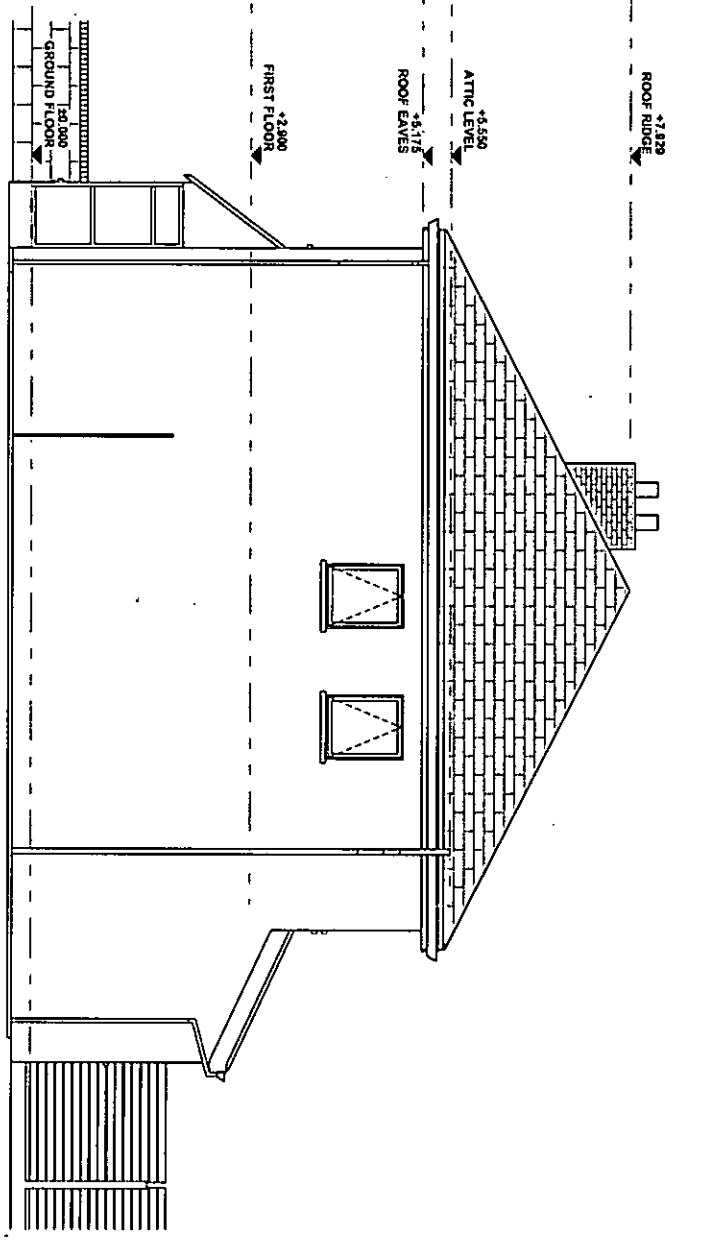

Side Elevation E03
1:100

Applicant: RICHARD + NIKKI POTTS	Site Address: 35 TYNNAN HALL AVENUE, BELGARD, D24 E8W2	Drawing Number: PP04	Drawing Name: ELEVATIONS (EXISTING)	Location References: ITM COORDINATES: 708473,729896	<p>ALL DRAWINGS ARE FOR THE PURPOSES OF PLANNING APPLICATION. DO NOT SCALE DIMENSIONS FROM THIS DRAWING SET. ALL LEVELS RELATE TO GROUND FLOOR LEVEL (0m) AND DO NOT RELATE TO AN ORDNANCE SURVEY DATUM POINT. ADJOINING BUILDING STRUCTURES HAVE NOT BEEN SURVEYED ACCURATELY AND ARE INCLUDED FOR CONTEXTUAL PURPOSES ONLY. CONSTRUCTION ALONG BOUNDARY WALLS IS SUBJECT TO PERMISSION AND AGREEMENT WITH NEIGHBOURS.</p>
Project Status: PLANNING		Date: JANUARY 2021	Scales (@ A3): 1:100	OSI MAP REFERENCE: 3327-16	

McDonnell Consulting
31 Saint John's Court
Clonsilla
Dublin 22