



Front Elevation E01
1:100

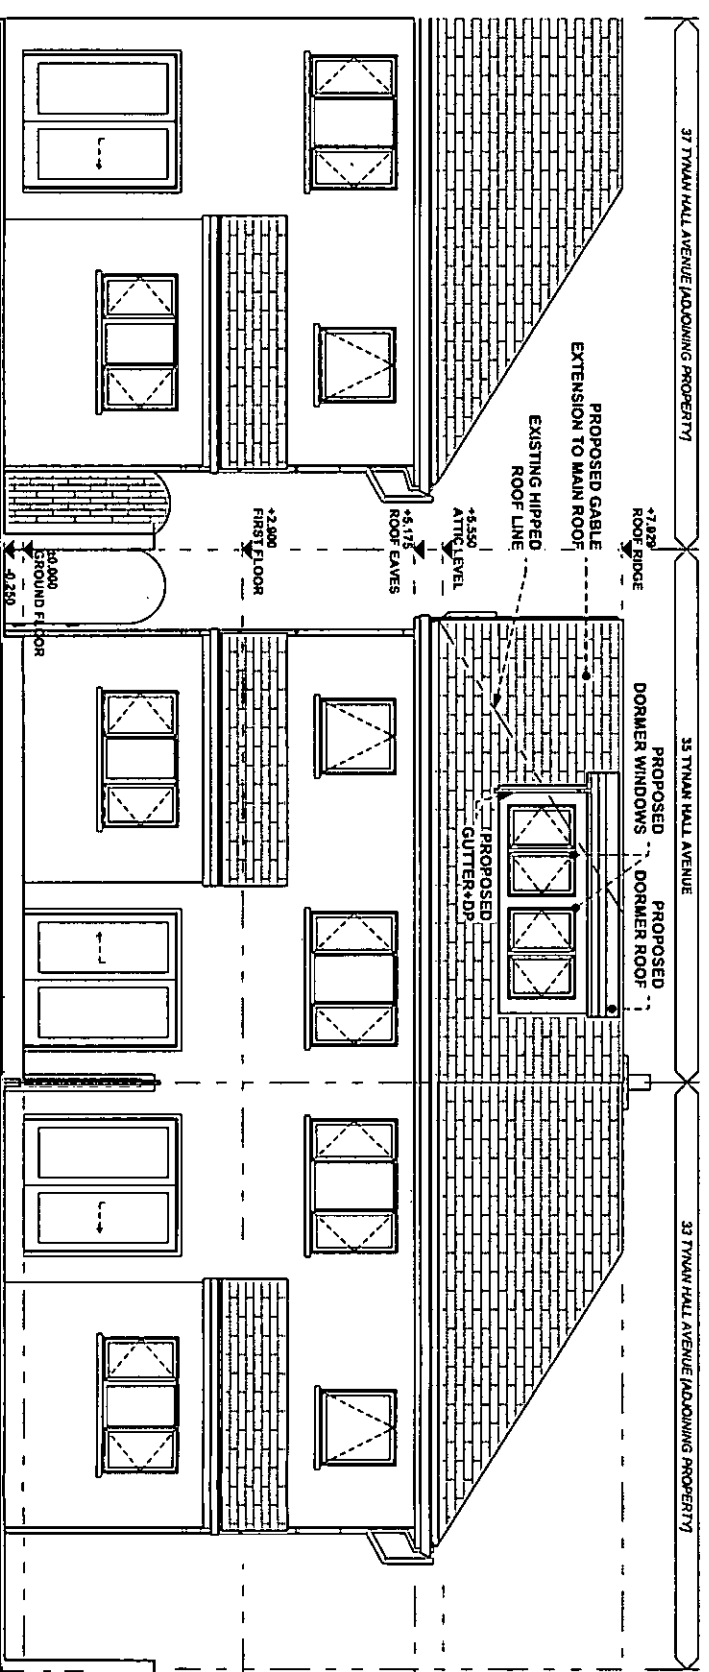

Rear Elevation E02
1:100

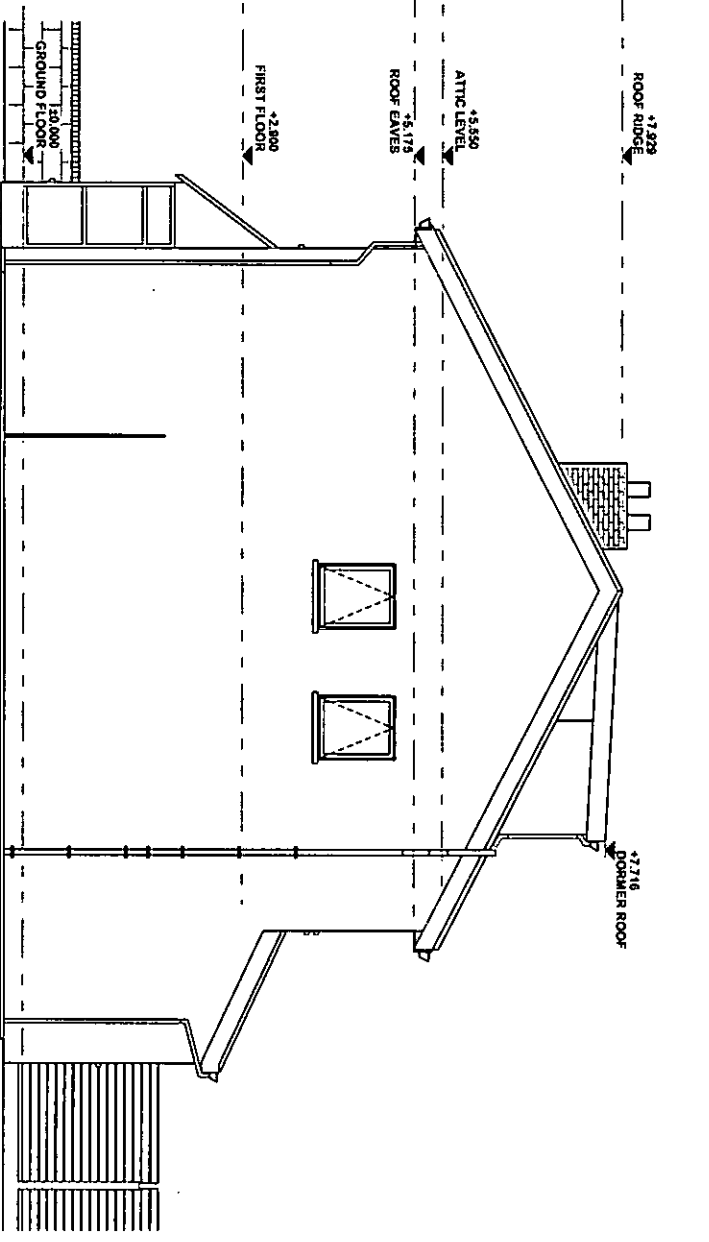

Side Elevation E03
1:100

Applicant: RICHARD + NIKKI POTTS	Site Address: 35 TYNAN HALL AVENUE, BELGARD, D24 E8W2	Drawing Number: PP06	Drawing Name: ELEVATIONS (PROPOSED)	Location References: TM COORDINATES: 708473.728896 OSI MAP REFERENCE: 3327-16	ALL DRAWINGS ARE FOR THE PURPOSES OF PLANNING APPLICATION. DO NOT SCALE DIMENSIONS FROM THIS DRAWING SET. ALL LEVELS RELATE TO GROUND FLOOR LEVEL (GND) AND DO NOT RELATE TO AN OMDANCE SURVEY DATUM POINT. ADJOINING BUILDING STRUCTURES HAVE NOT BEEN SURVEYED ACCURATELY AND ARE INCLUDED FOR CONTEXTUAL PURPOSES ONLY. CONSTRUCTION ALONG BOUNDARY WALLS IS SUBJECT TO PREMISSION AND AGREEMENT WITH NEIGHBOURS.
Project Status: PLANNING	Date: JANUARY 2021	Scales (@ A3): 1:100	McDonnell Consulting 31 Saint John's Court Clonsilla Dublin 22		