
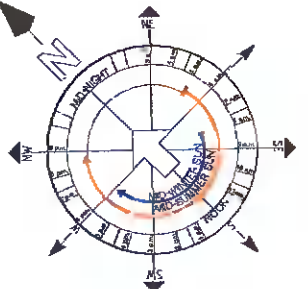


Internal Gross Area (extended floor areas)		
Ground Floor :		
-Proposed Extension (Pink):	194 sq ft	18 sqm
First Floor :		
-Proposed Extension (Pink):	194 sq ft	18 sqm
Second Floor :		
-Proposed Extension (Pink):	23,271 sq ft	2,162 sqm
Total Floor Area:	23,659 sq ft	2,198 sqm

Internal Gross Area (retention floor areas)		
Ground Floor :		
-Retention Area	409 sq ft	38 sqm
First Floor :		
-Retention Area	527 sq ft	49 sqm
Total Floor Area:	936 sq ft	87 sqm

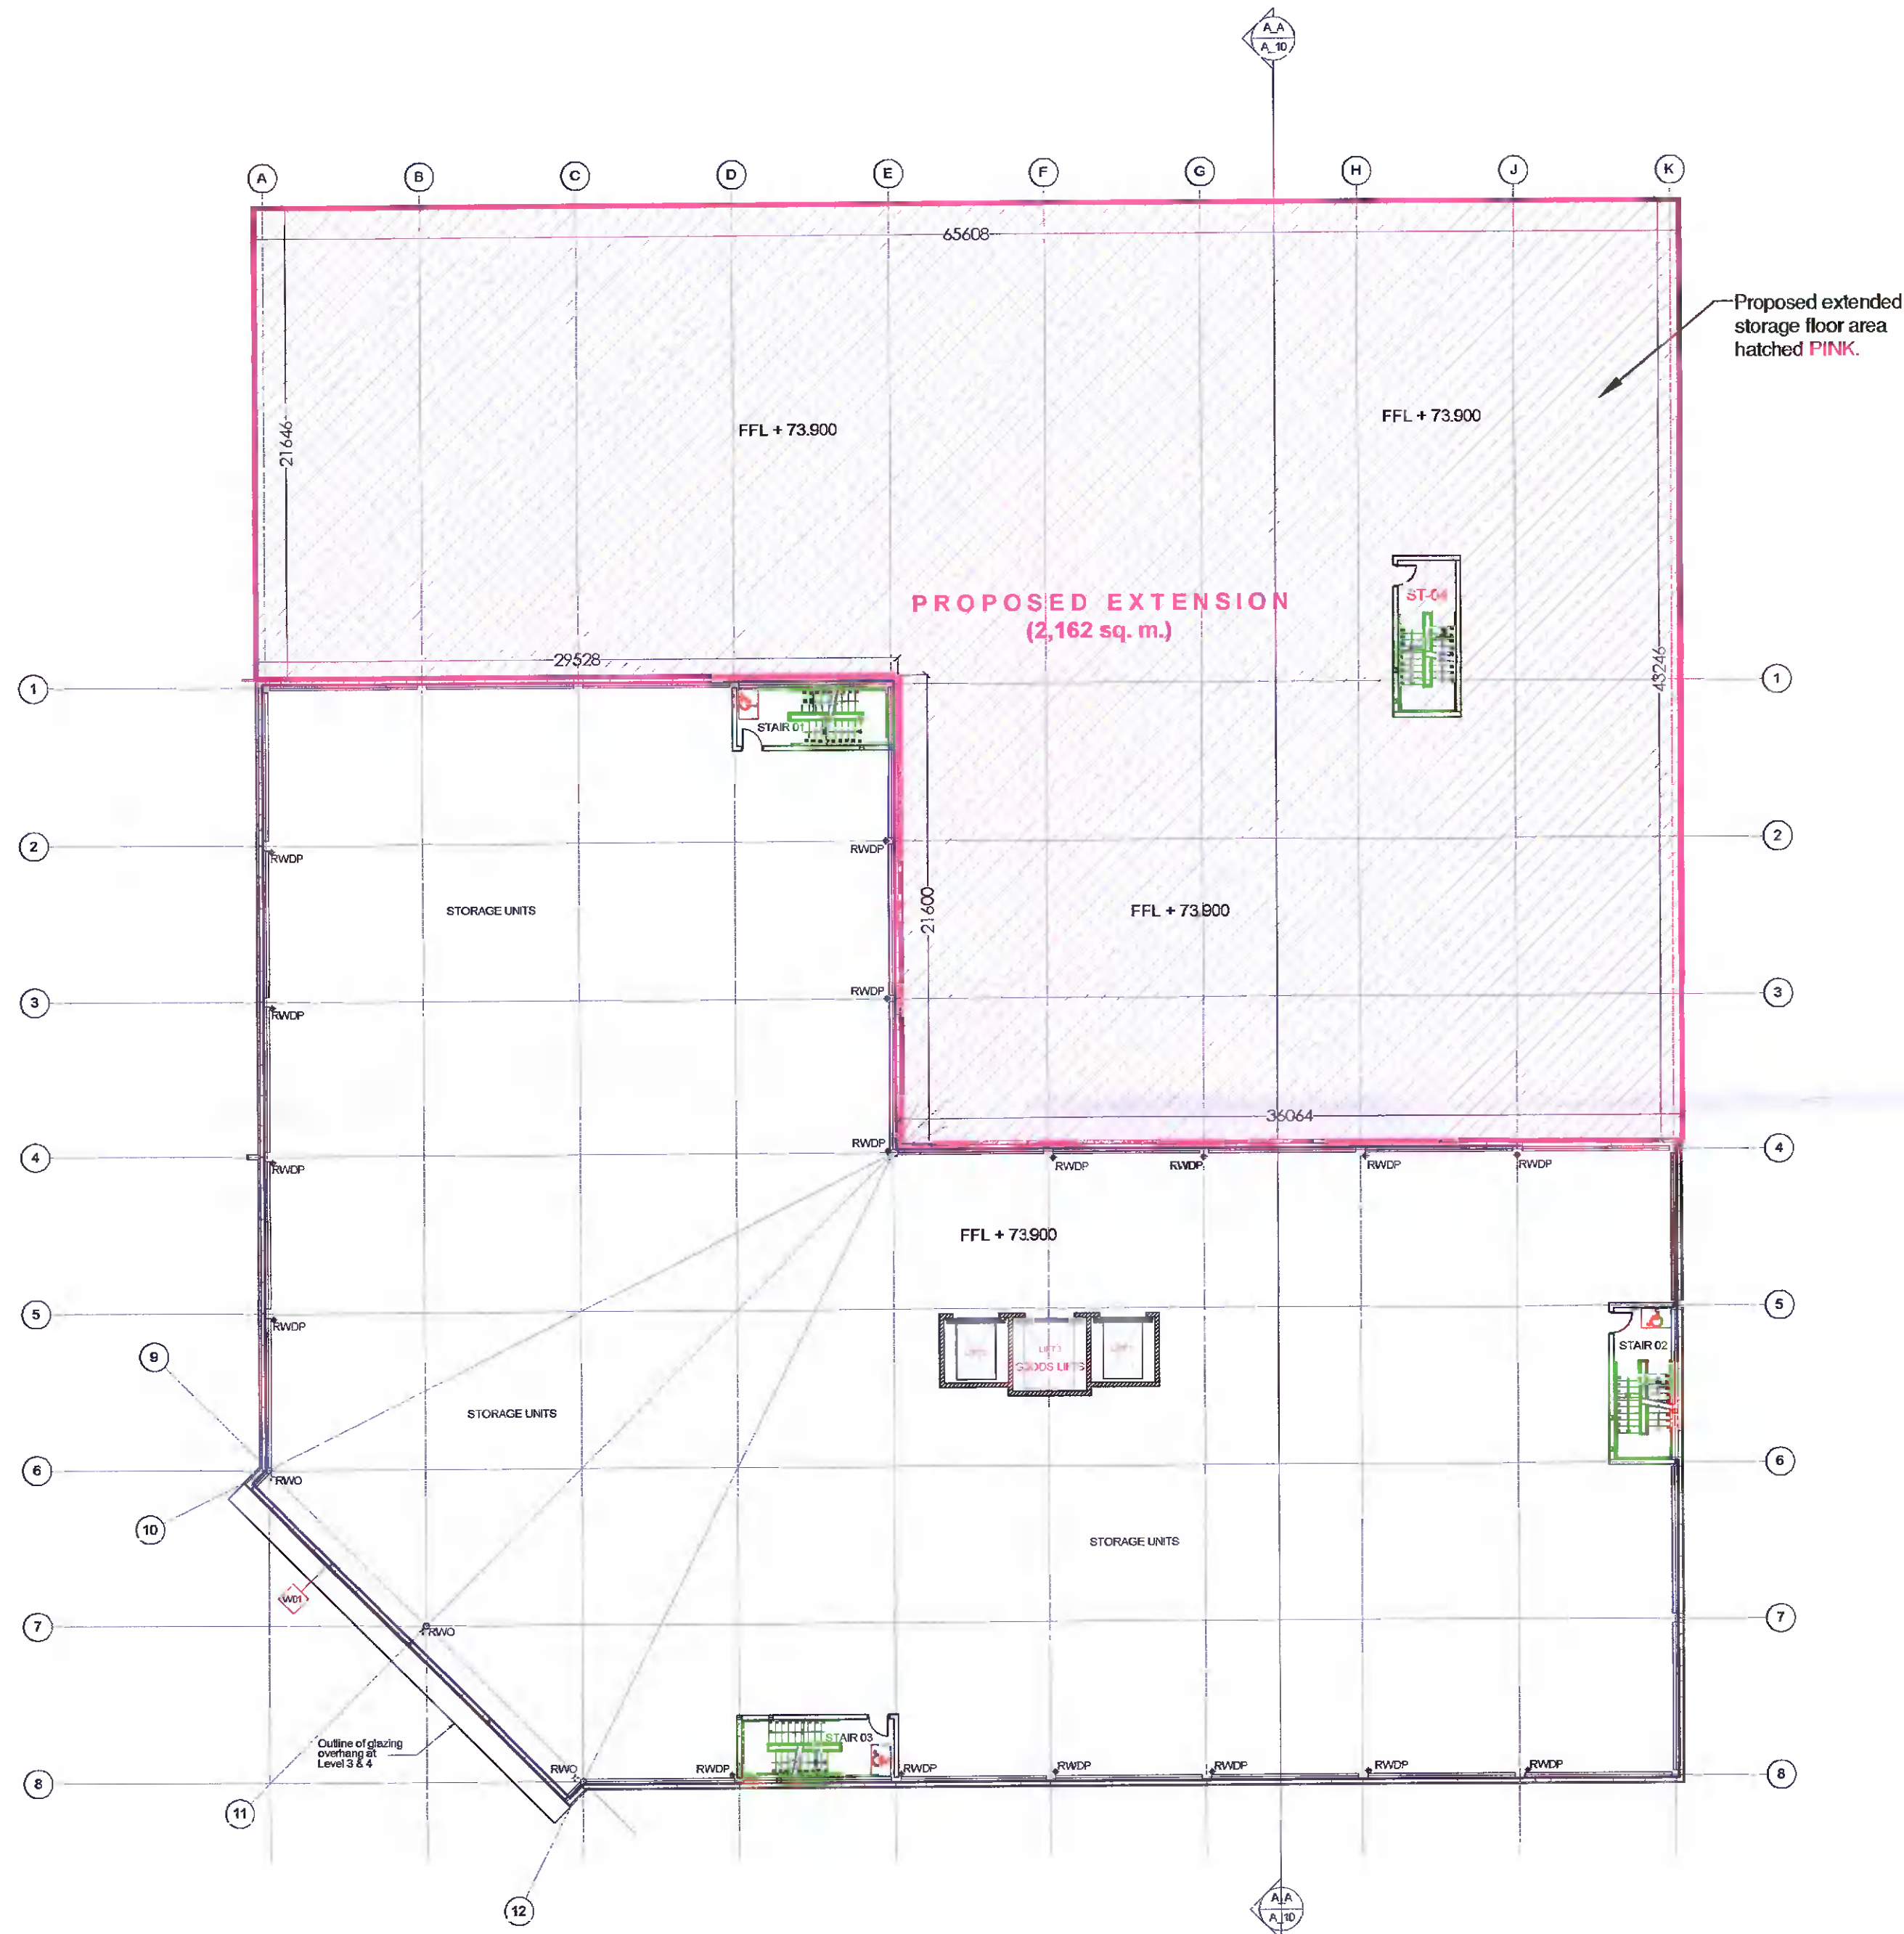

Second Floor Plan (Scale 1:250).

PLANNING DRAWINGS ONLY

REV:	DATE:	DETAILS:	INITIALS:	REV:	DATE:	DETAILS:	INITIALS:	REV:	DATE:	DETAILS:	INITIALS:	REV:	DATE:	DETAILS:	INITIALS:	NORTH POINT:	KEY PLAN:	J.M. Johnston management & design			No. 53, Church Street, Cavan, Co Cavan. Tel: 048-4365462 Fax: 048-4365467 E-mail: info@jmjconsultants.ie Web: jmjconsultants.ie								
																		PROJECT: SELF STORAGE UNIT AT BALLYMOUNT BUSINESS PARK	PROJECT NO: 21_31	DATE: 26-07-2021	CLIENT: HSIL PROPERTIES	DRAWING NO: 2131_P-07	REVISION:	TITLE: SECOND FLOOR PLAN	DRAWN BY: KS	SCALE AT A2: 1:250	ISSUE TYPE: PLANNING APPLICATION STAGE	CHECKED BY: JJ	SCALE AT A3: NTS