



Internal Gross Area (extended floor areas)		
Ground Floor:		
-Proposed Extension (Pink):	194 sq ft	18 sqm
First Floor:		
-Proposed Extension (Pink):	194 sq ft	18 sqm
Second Floor:		
-Proposed Extension (Pink):	23,271 sq ft	2,162 sqm
Total Floor Area:	23,659 sq ft	2,198 sqm

Internal Gross Area (retention floor areas)		
Ground Floor:		
-Retention Area	409 sq ft	38 sqm
First Floor:		
-Retention Area	527 sq ft	49 sqm
Total Floor Area:	936 sq ft	87 sqm

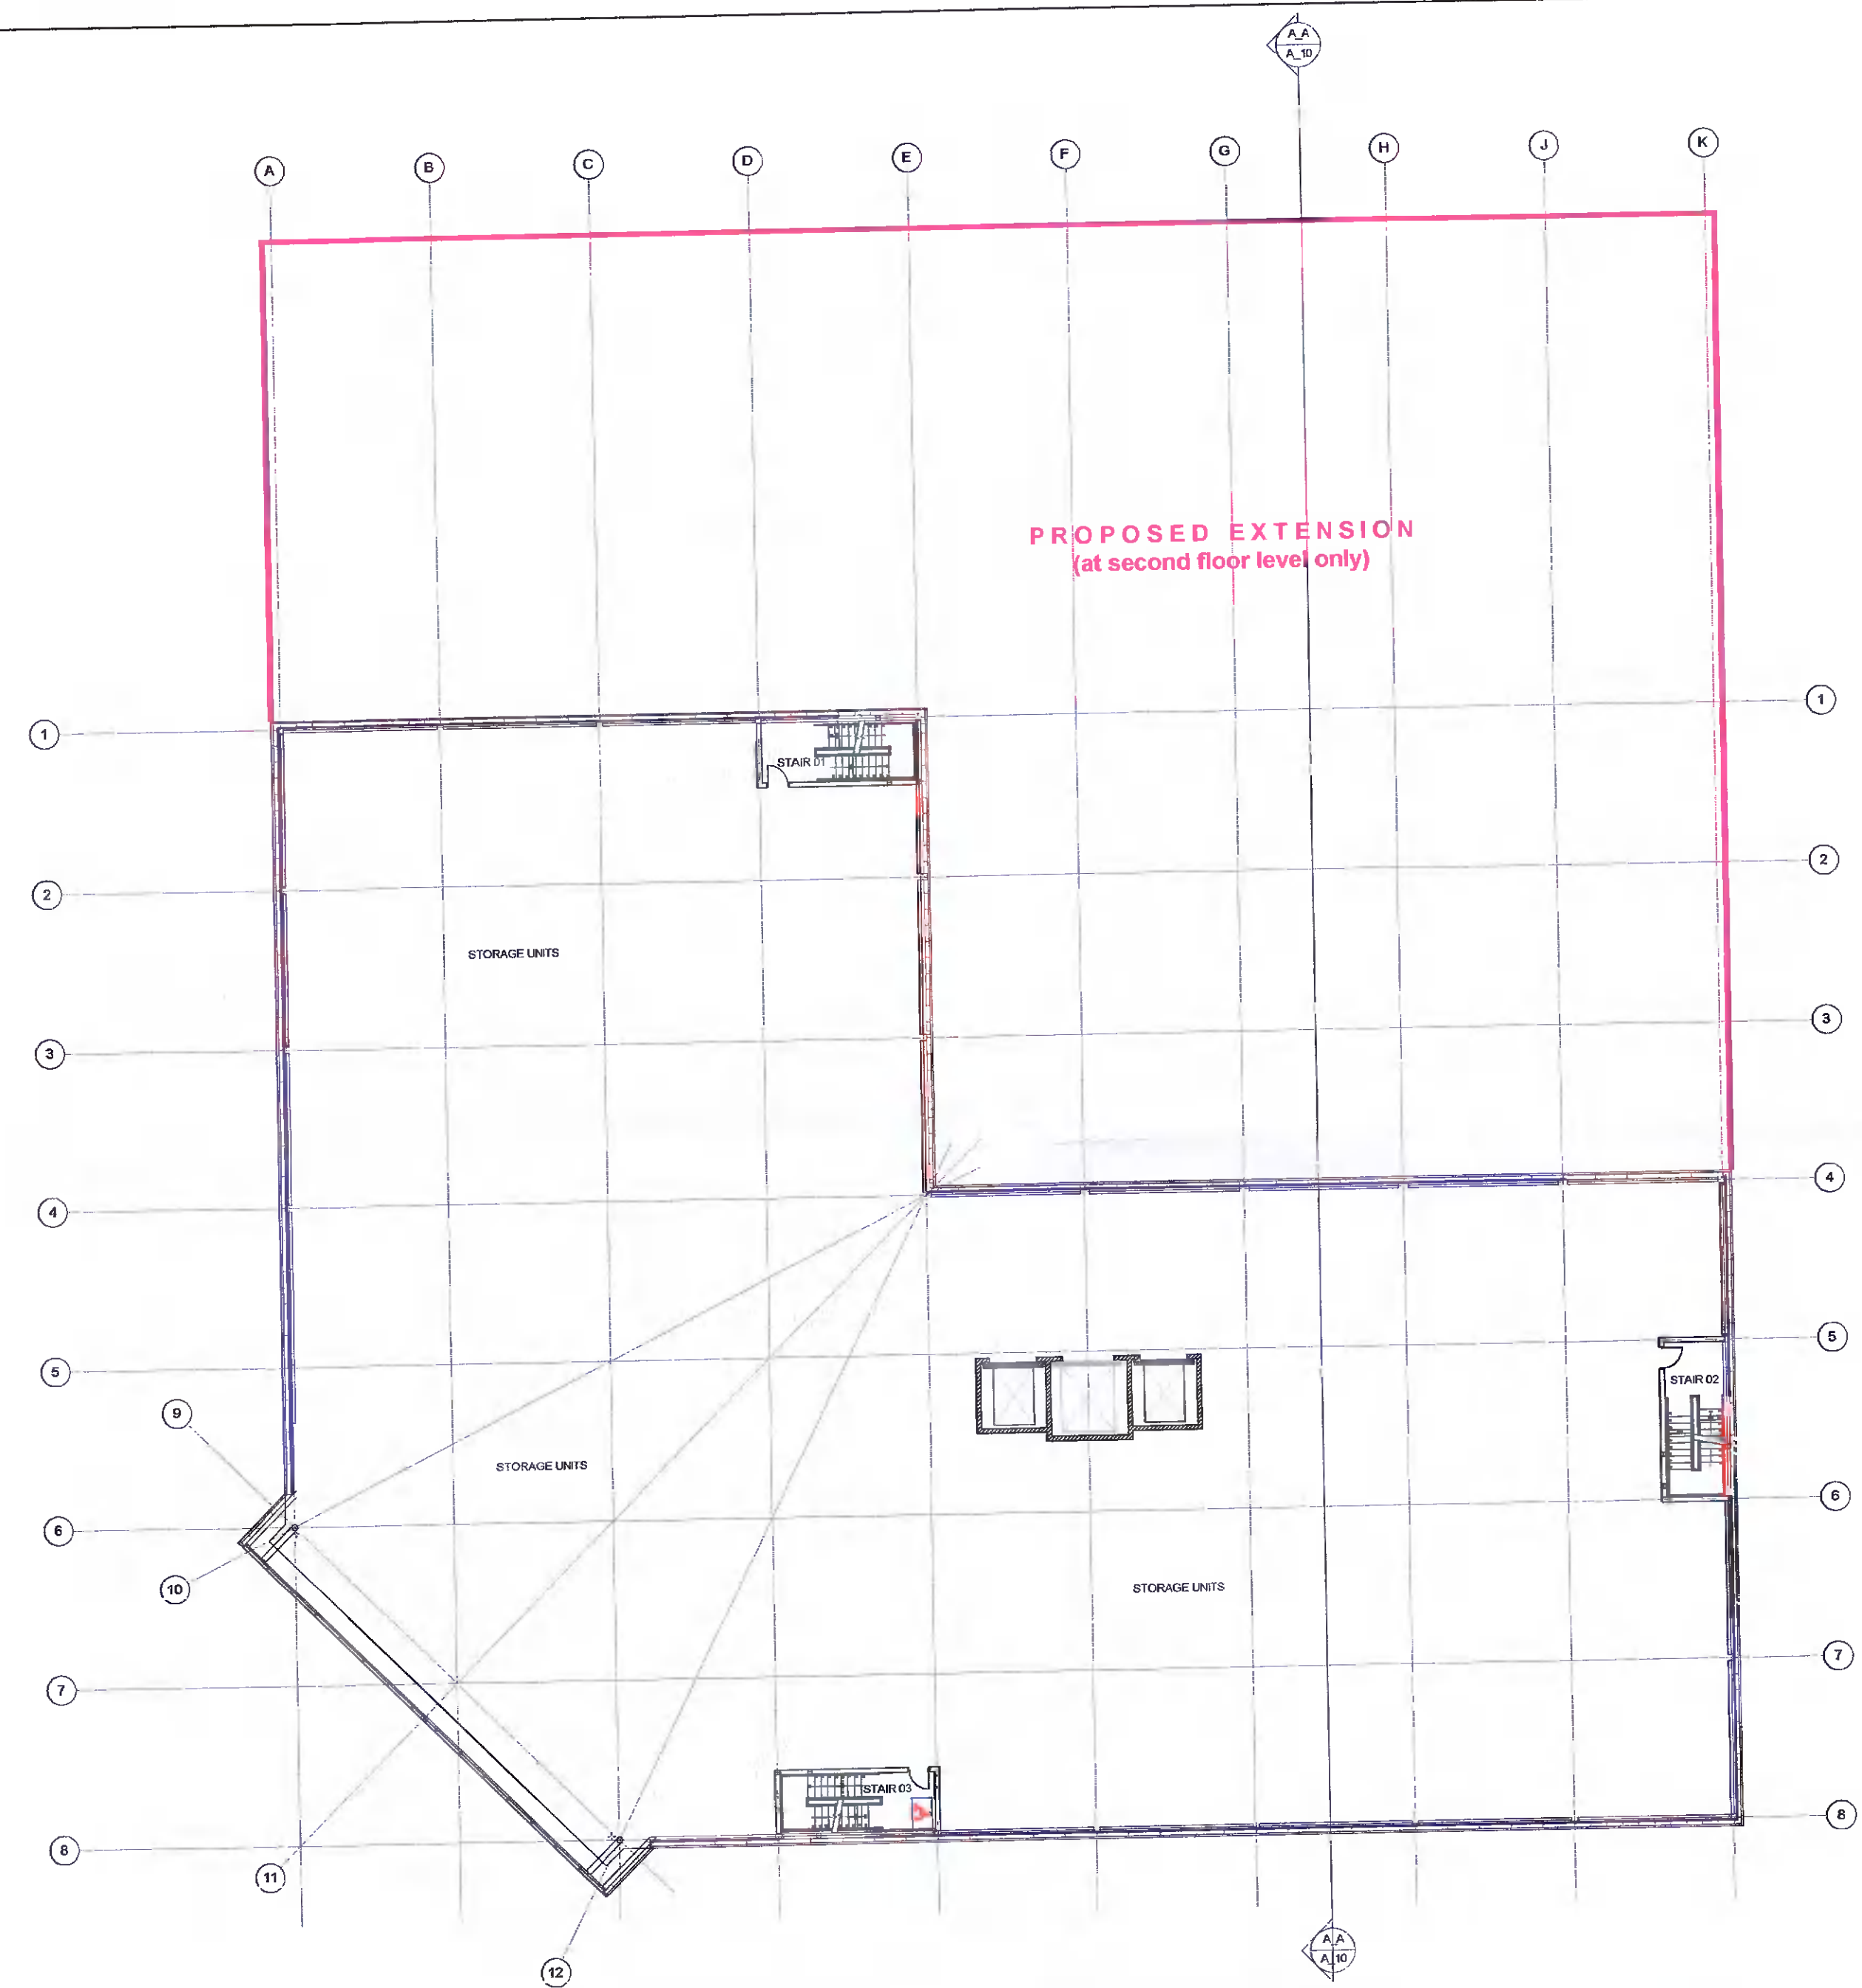


Third Floor Plan (Scale 1:250).

PLANNING DRAWINGS ONLY

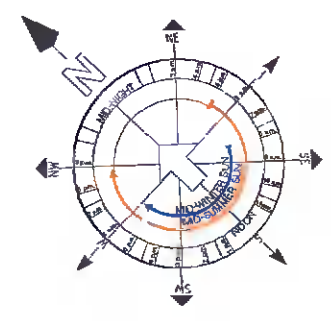

NOTES	REV. DATE	DETAILS	INITIALS	REV. DATE	DETAILS	INITIALS	REV. DATE	DETAILS	INITIALS	REV. DATE	DETAILS	INITIALS	REV. DATE	DETAILS

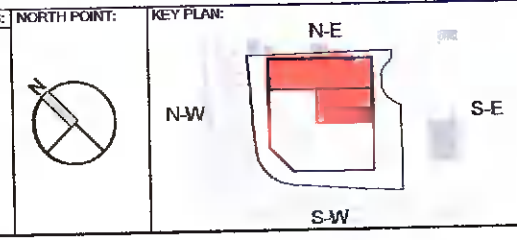

J.M. Johnston <small>management & consultants</small>		No. 53, Church Street, Cavan, Co Cavan.		Tel: 049-4365462 E-mail: info@jmjconsultants.ie Fax: 049-4365467 Web: jmjconsultants.ie	
PROJECT:	SELF STORAGE UNIT BALLYMOUNT BUSINESS PARK	PROJECT NO.:	21_31	DATE:	20-07-2021
CLIENT:	HSIL PROPERTIES	DRAWING NO.:	2131_P-08	REVISION:	
TITLE:	THIRD FLOOR PLAN	DRAWN BY:	KS	SCALE AT A2:	1:250
ISSUE TYPE:	PLANNING APPLICATION STAGE	CHECKED BY:	JJ	SCALE AT A3:	NTS