


Internal Gross Area (extended floor areas)		
Ground Floor :		
-Proposed Extension (Pink):	194 sq ft	18 sqm
First Floor :		
-Proposed Extension (Pink):	194 sq ft	18 sqm
Second Floor :		
-Proposed Extension (Pink):	23,271 sq ft	2,162 sqm
Total Floor Area:	23,659 sq ft	2,198 sqm

Internal Gross Area (retention floor areas)		
Ground Floor :		
-Retention Area	409 sq ft	38 sqm
First Floor :		
-Retention Area	527 sq ft	49 sqm
Total Floor Area:	936 sq ft	87 sqm

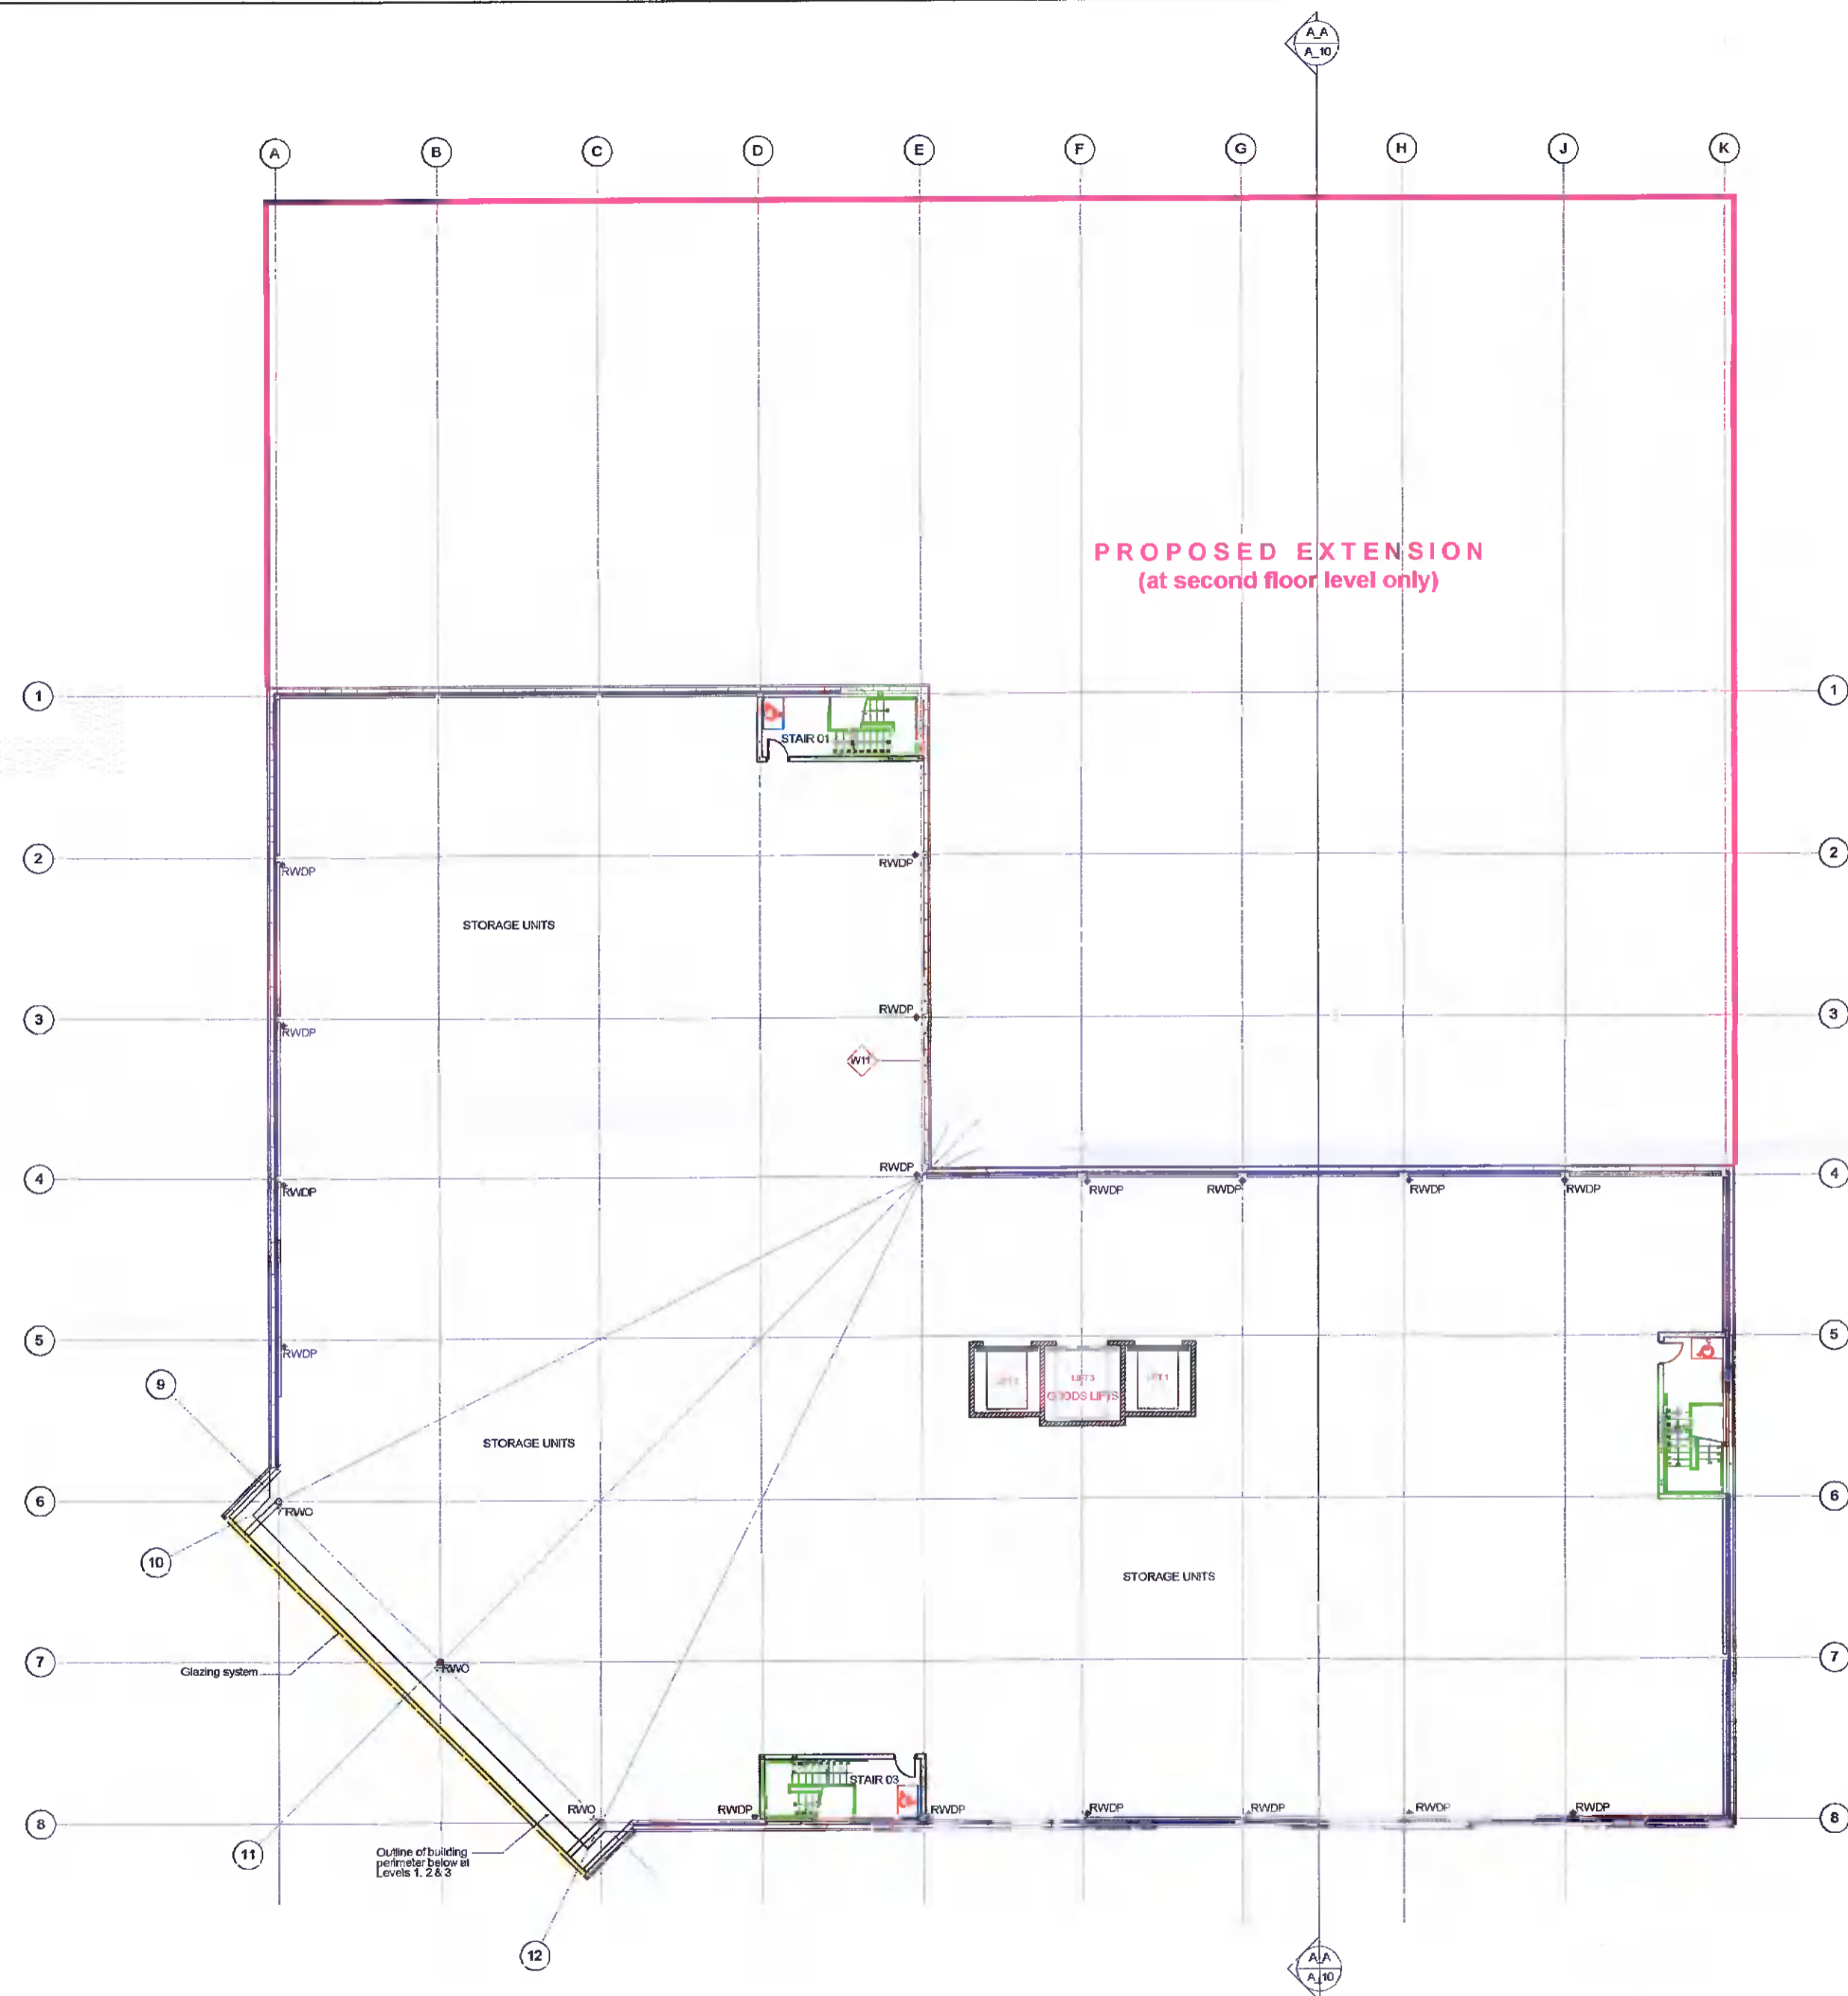

Fourth Floor Plan (Scale 1:250).

PLANNING DRAWINGS ONLY

NOTES:	REV. DATE:	DETAILS:	INITIALS:	REV. DATE:	DETAILS:	INITIALS:	REV. DATE:	DETAILS:	INITIALS:	REV. DATE:	DETAILS:	INITIALS:	REV. DATE:	DETAILS:	INITIALS:	REV. DATE:	DETAILS:

North Point

Key Plan

Scale

		No. 53, Church Street, Cavan, Co Cavan. Tel: 049-4385462 E-mail: info@jmjconsultants.ie Fax: 049-4385467 Web: jmjconsultants.ie	
PROJECT:	SELF STORAGE UNIT AT BALLYMOUNT BUSINESS PARK	PROJECT NO.:	21_31
CLIENT:	HSIL PROPERTIES	DATE:	20-07-2021
TITLE:	FOURTH FLOOR PLAN	DRAWING NO.:	2131_P-08
ISSUE TYPE:	PLANNING APPLICATION STAGE	DRAWN BY:	KS
		CHECKED BY:	JJ
		SCALE AT A2:	1:250
		SCALE AT A3:	NTS