




PROPOSED SITE PLAN
SCALE 1:100

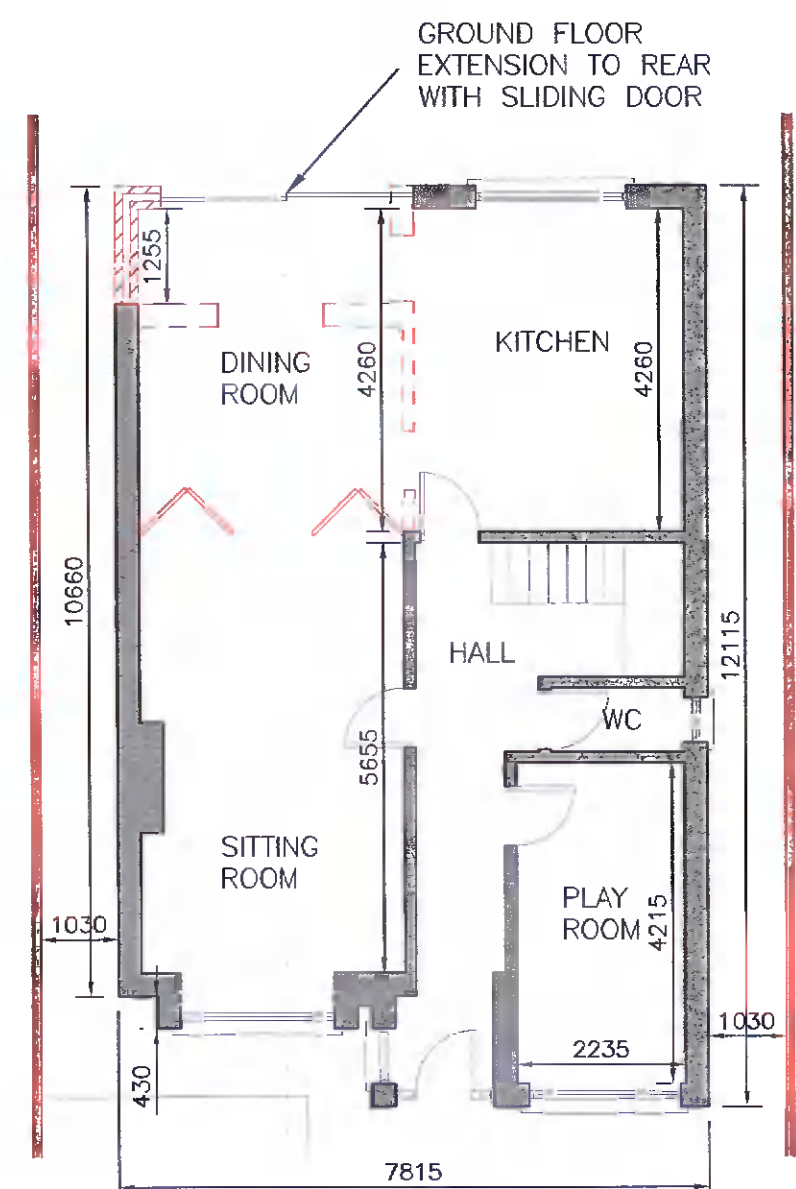


PROPOSED GROUND FLOOR LAYOUT
SCALE 1:100

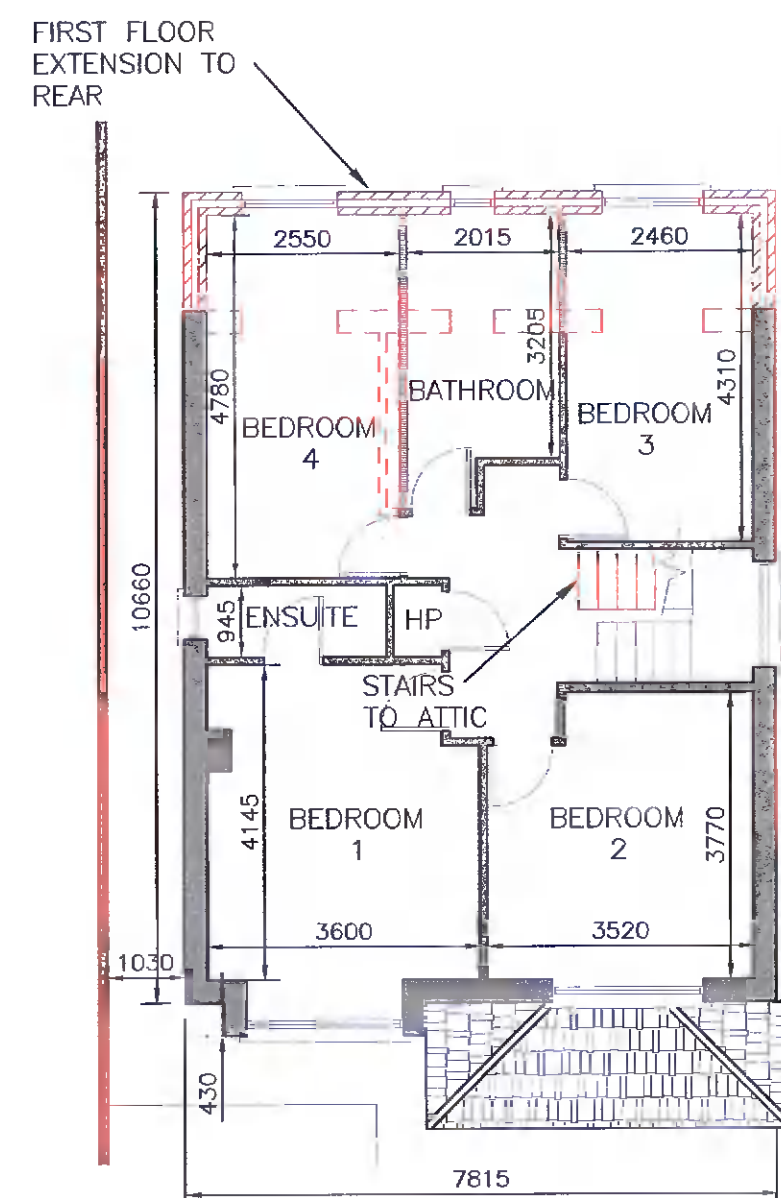


PROPOSED FIRST FLOOR LAYOUT
SCALE 1:100

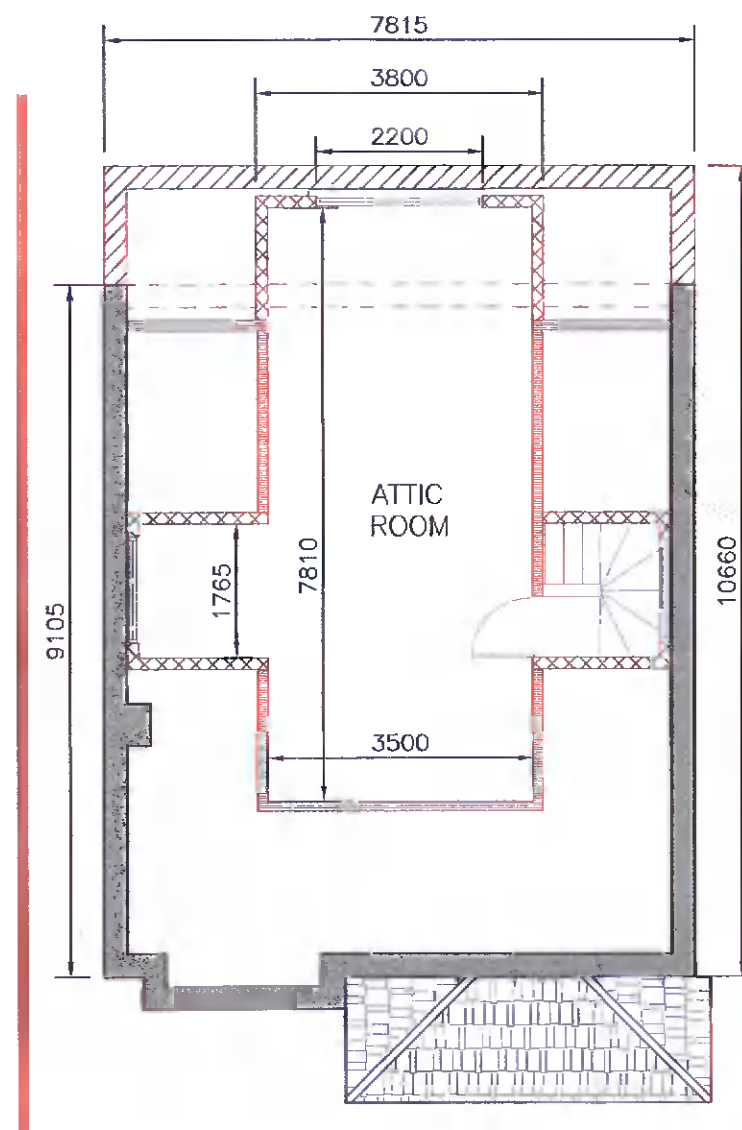


PROPOSED ATTIC LAYOUT
SCALE 1:100

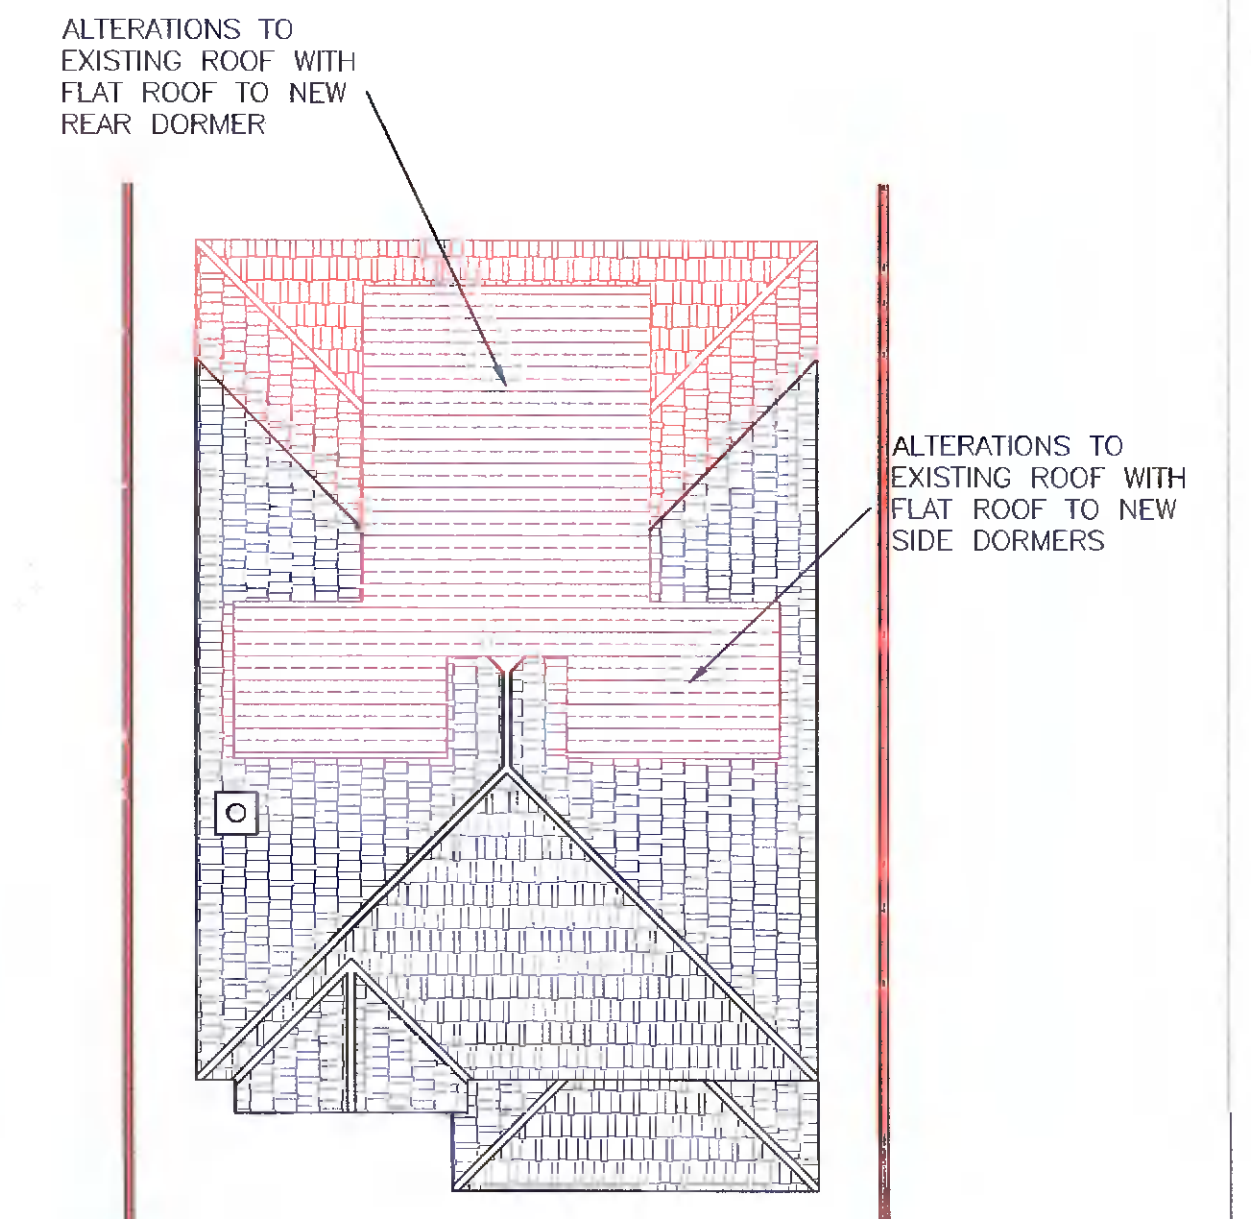

PROPOSED ROOF LAYOUT
SCALE 1:100

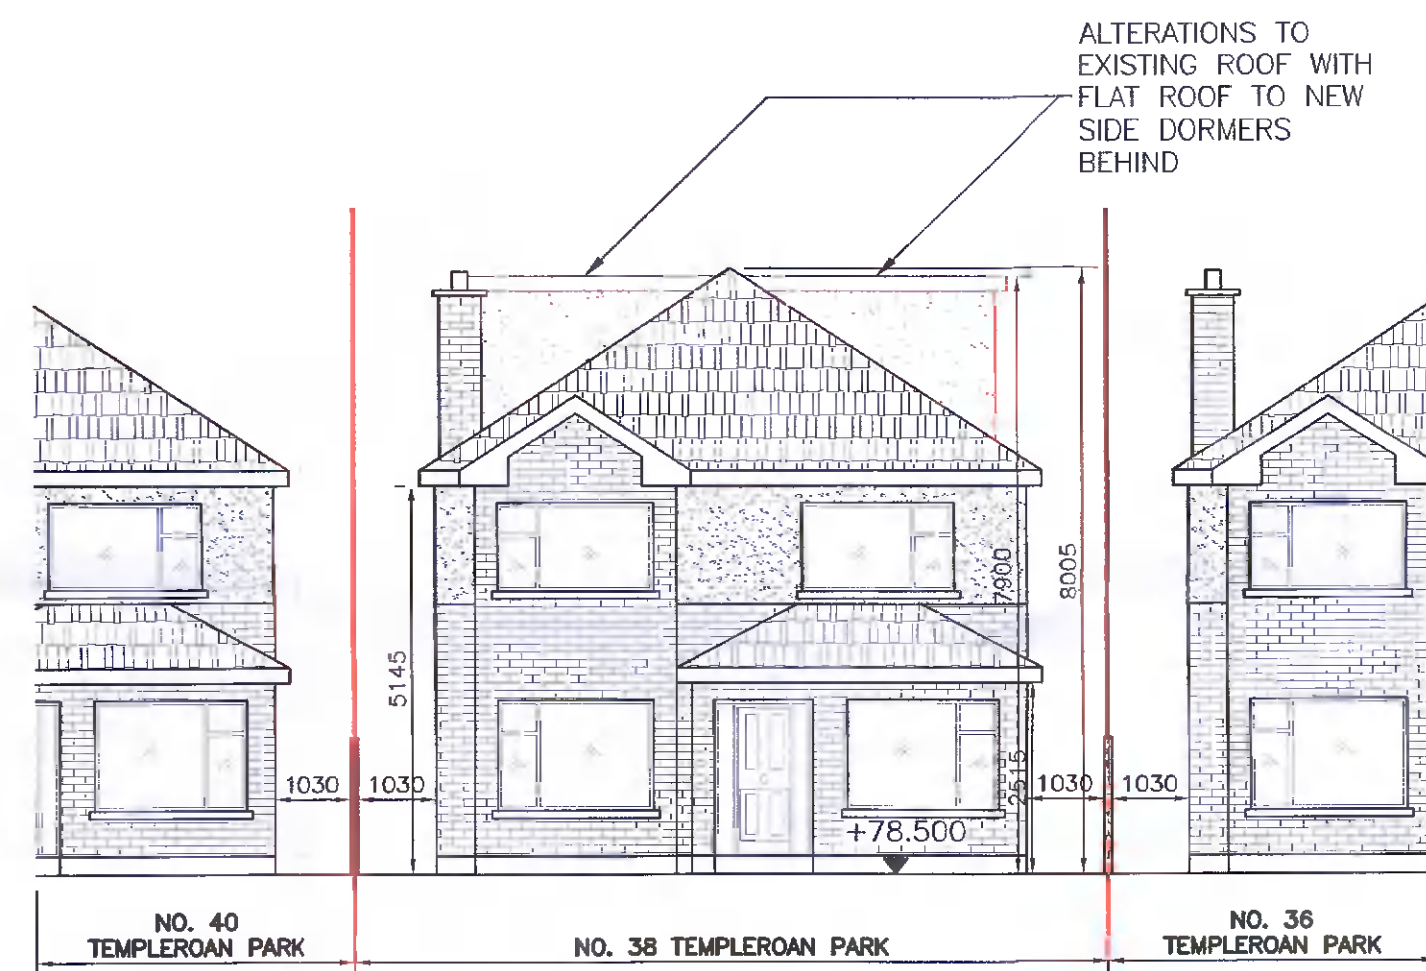


PROPOSED FRONT ELEVATION
SCALE 1:100

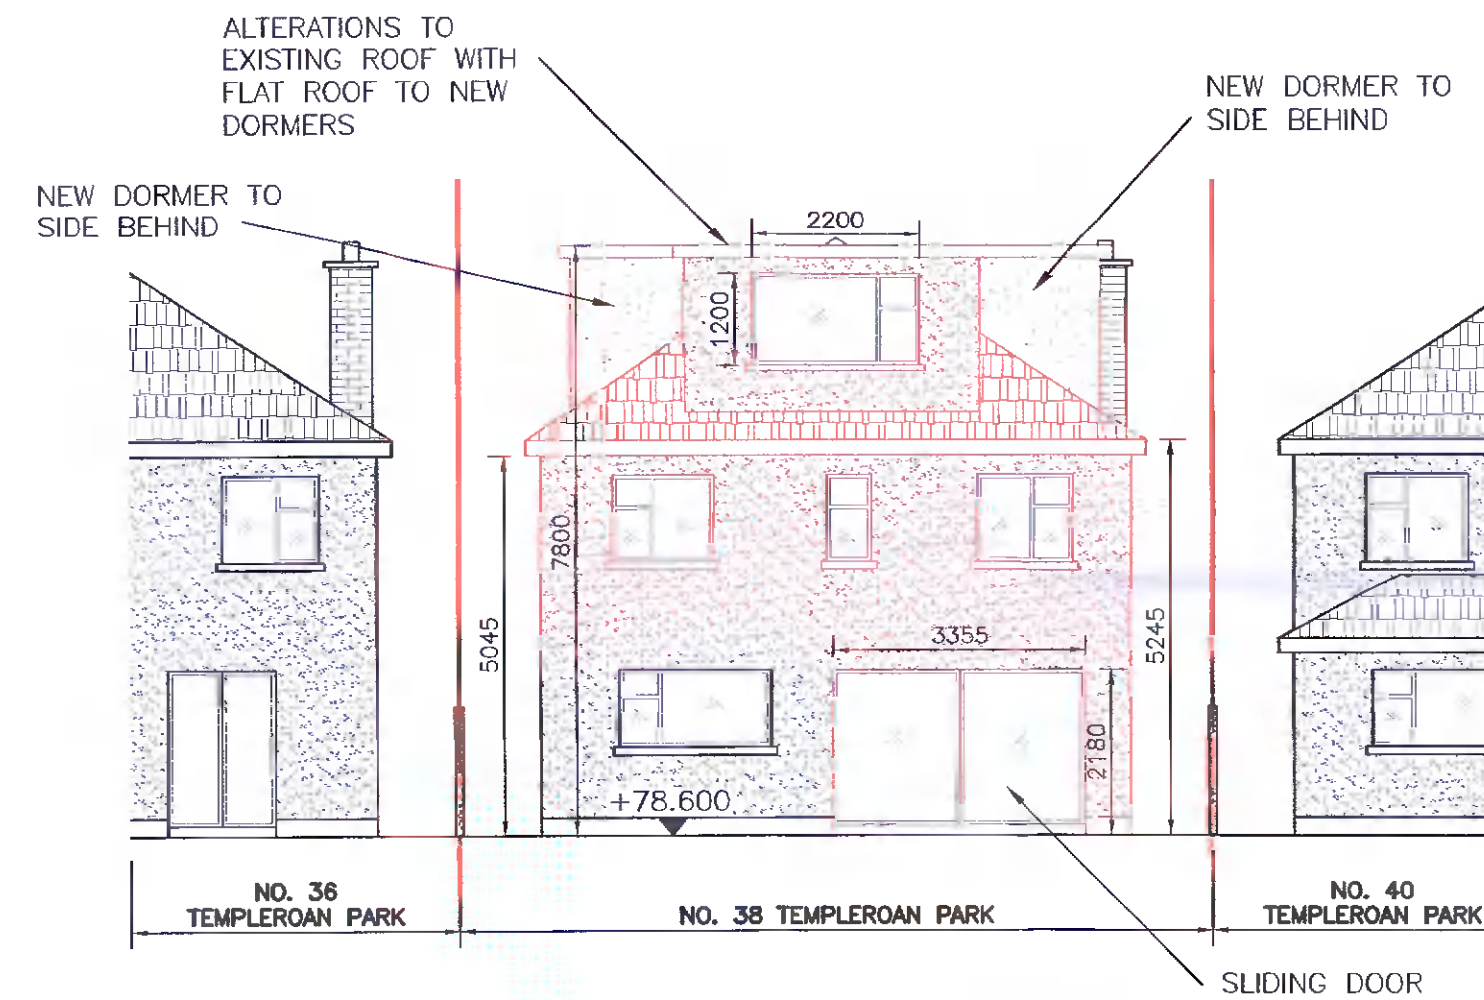


PROPOSED REAR ELEVATION
SCALE 1:100




NOTES: - ALL NEW / PROPOSED WORKS ARE SHOWN IN RED

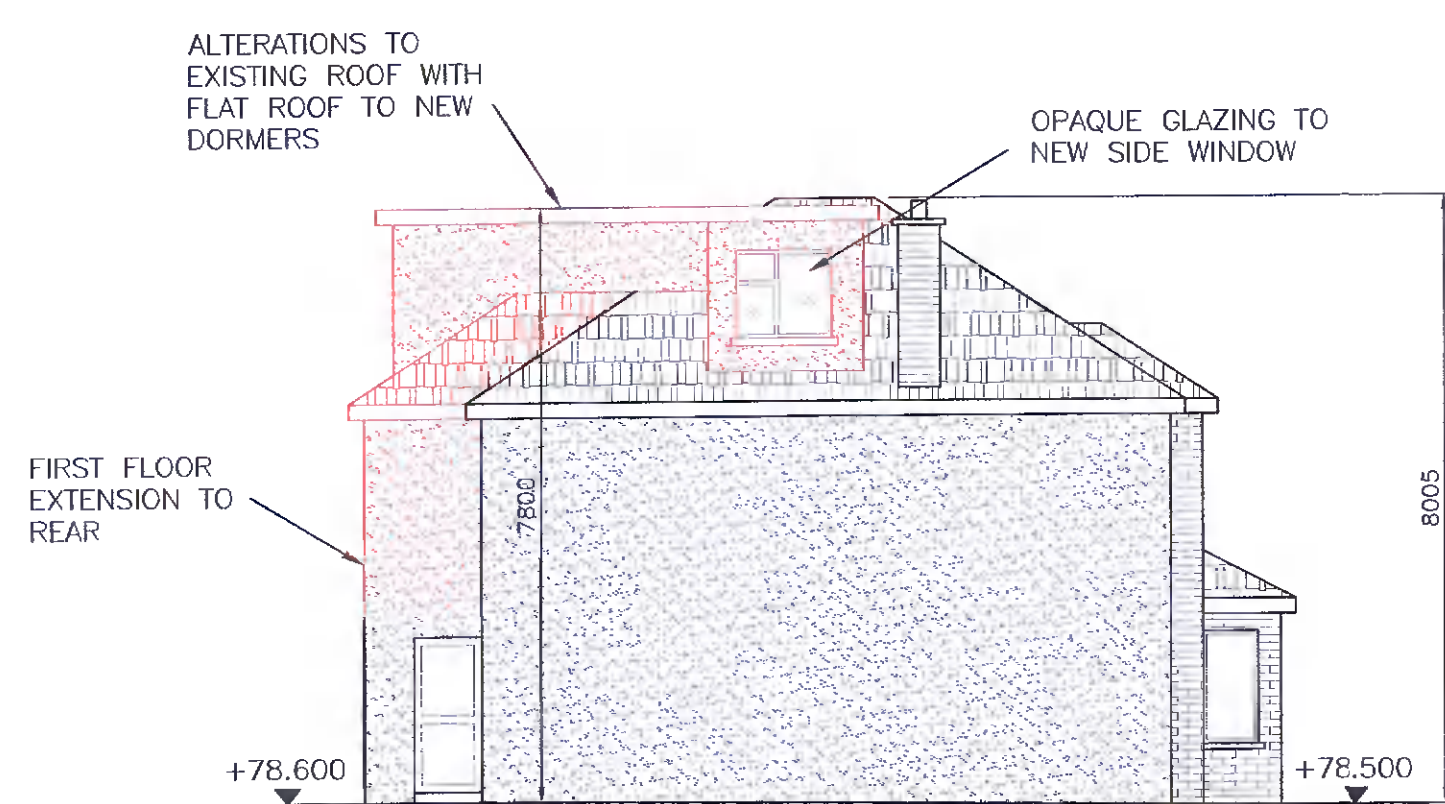

PROPOSED SIDE ELEVATION - EAST
SCALE 1:100

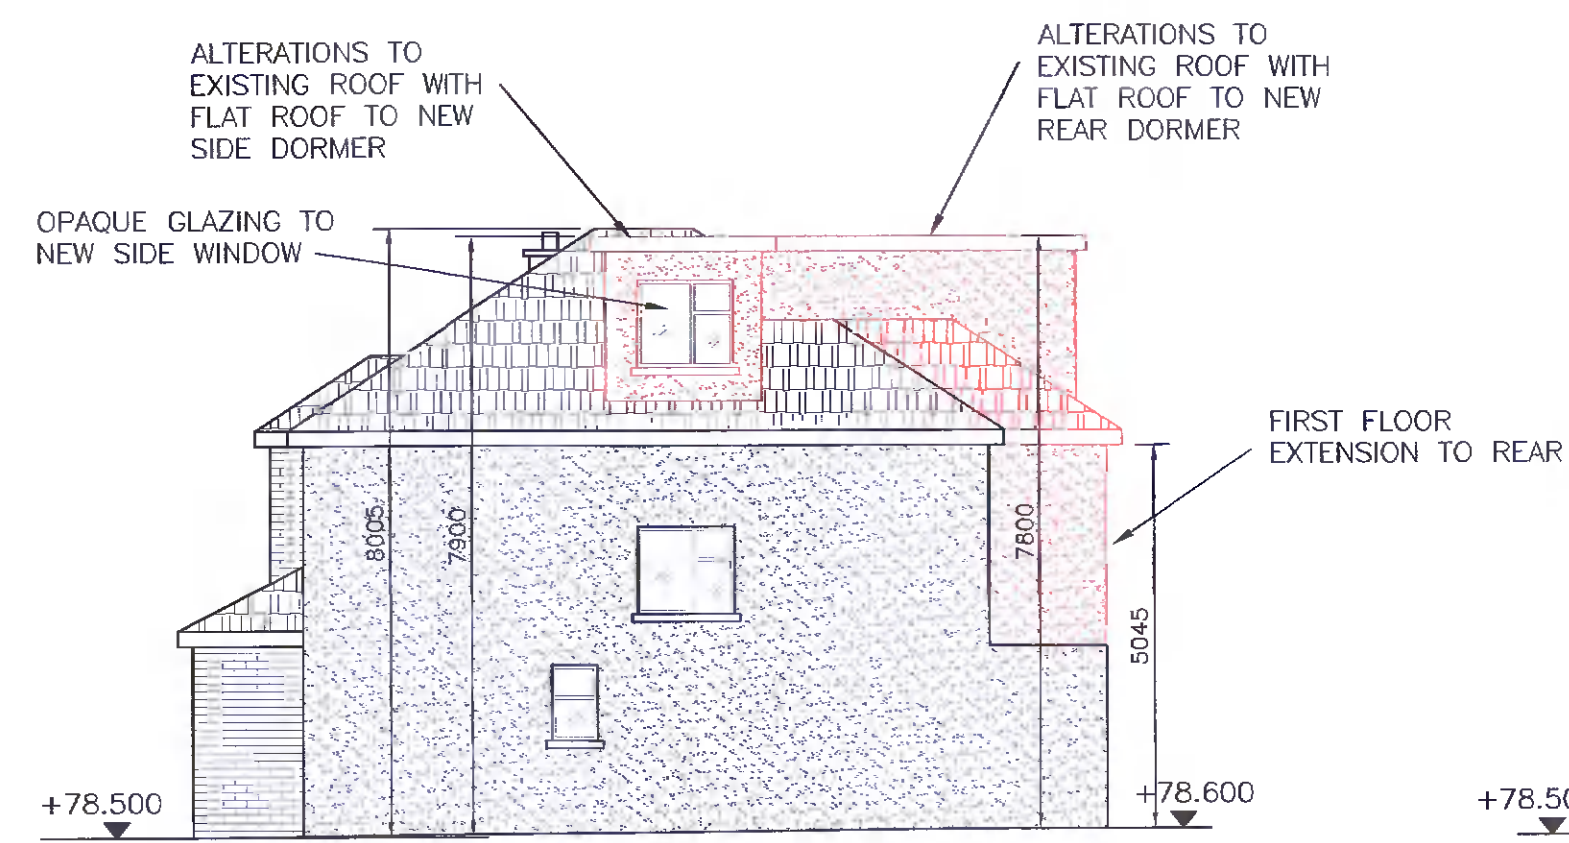

PROPOSED SIDE ELEVATION - WEST
SCALE 1:100

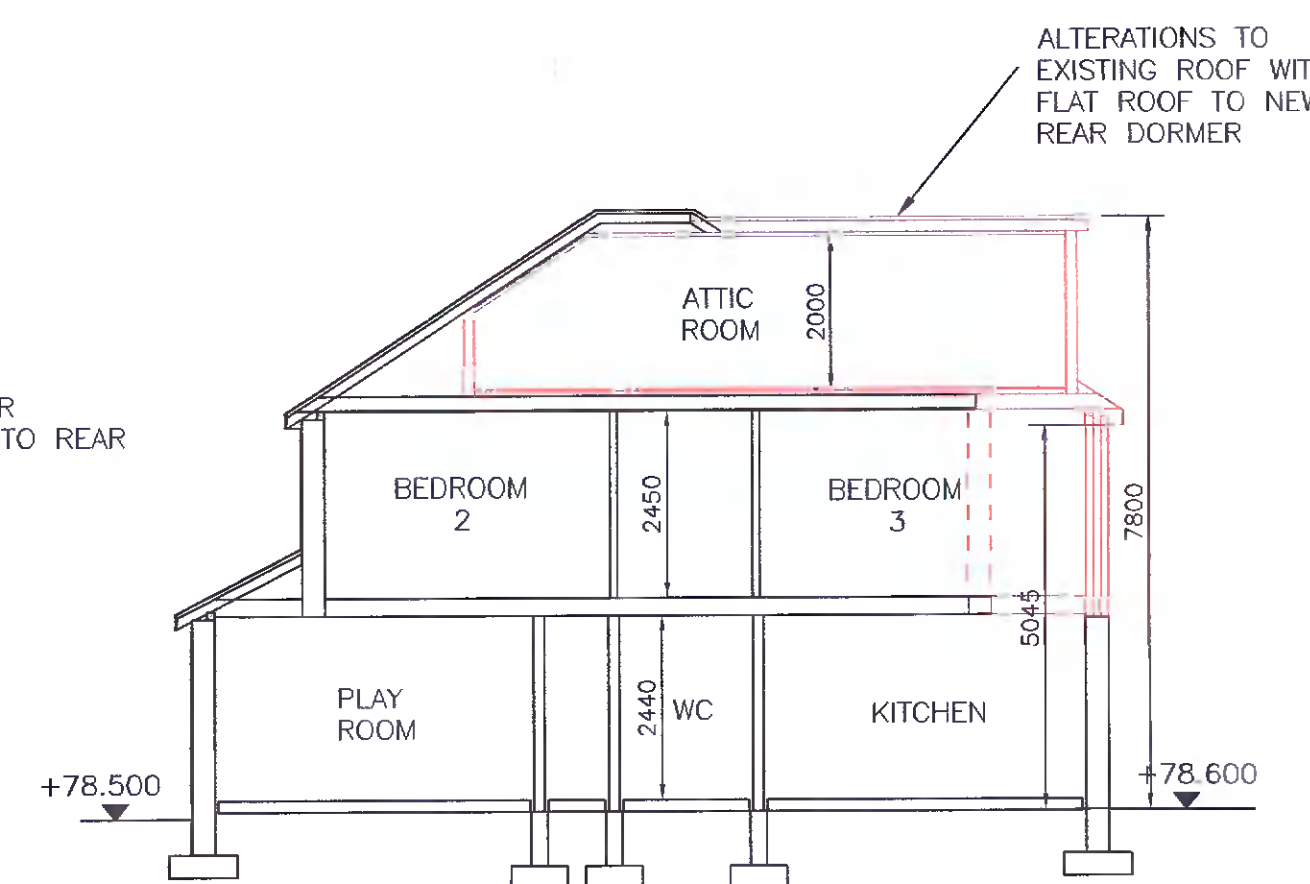

PROPOSED CROSS SECTION
SCALE 1:100

REV.	DATE	DESCRIPTION
PL1	03/08/21	ISSUED FOR PLANNING
PL0	04/05/21	ISSUED FOR PRE PLANNING

CLIENT:
RUTH BYRNE & DES
CONDON

PROJECT:
WORKS AT 38
TEMPLEROAN PARK,
KNOCKLYON,
DUBLIN 16

DRAWING TITLE:
PROPOSED LAYOUTS &
ELEVATIONS

SCALE: 1:100 @ A1

DATE: APRIL 2021

© DRAWING NUMBER: 21-104-002



CONSULTING ENGINEERS

26A MAYWOOD LAWN
RAHENY
DUBLIN 5

tel: +353 87 901 73 25
email: ross.somers@gmail.com

DWG STATUS: PLANNING

DRAWN BY: RS

REVISION: PL1