

scale
notes

m
a
b
c
d

05/08/2021

For Approval

Checked by: [Signature]

Checked by: [Signature]

PLANNING APPLICATION FOR RENOVATION AND EXTENSION OF 28 CRANNAGH ROAD, DUBLIN 14 FOR FERGA KANE AND PAUL O'NEILL

PLANNING PERMISSION - SERIES 100

alister coyne (mial)

alister coyne

alister coyne

PA/100/A

Cover Page

Scale NTS

Date 05/08/2021

Drawn by [Signature]

Drawn by [Signature]

LEGEND	TO BE DEMOLISHED
LEGEND	SITE BOUNDARY & EXTENT OF APPLICATION
LEGEND	ADJOINING PROPERTY
LEGEND	EXISTING
LEGEND	NEW WORKS
LEGEND	OUTLINE OF NEW WORKS

FOR PLANNING PERMISSION ONLY

NOTIFY ARCHITECT OF ANY DISCREPANCIES - CHECK DIMENSIONS ON SITE. DO NOT SCALE. USE FIGURED DIMENSIONS ONLY. READ IN CONJUNCTION WITH SPECIALIST DRAWINGS. ALL TRACED COPYRIGHT RESERVED.

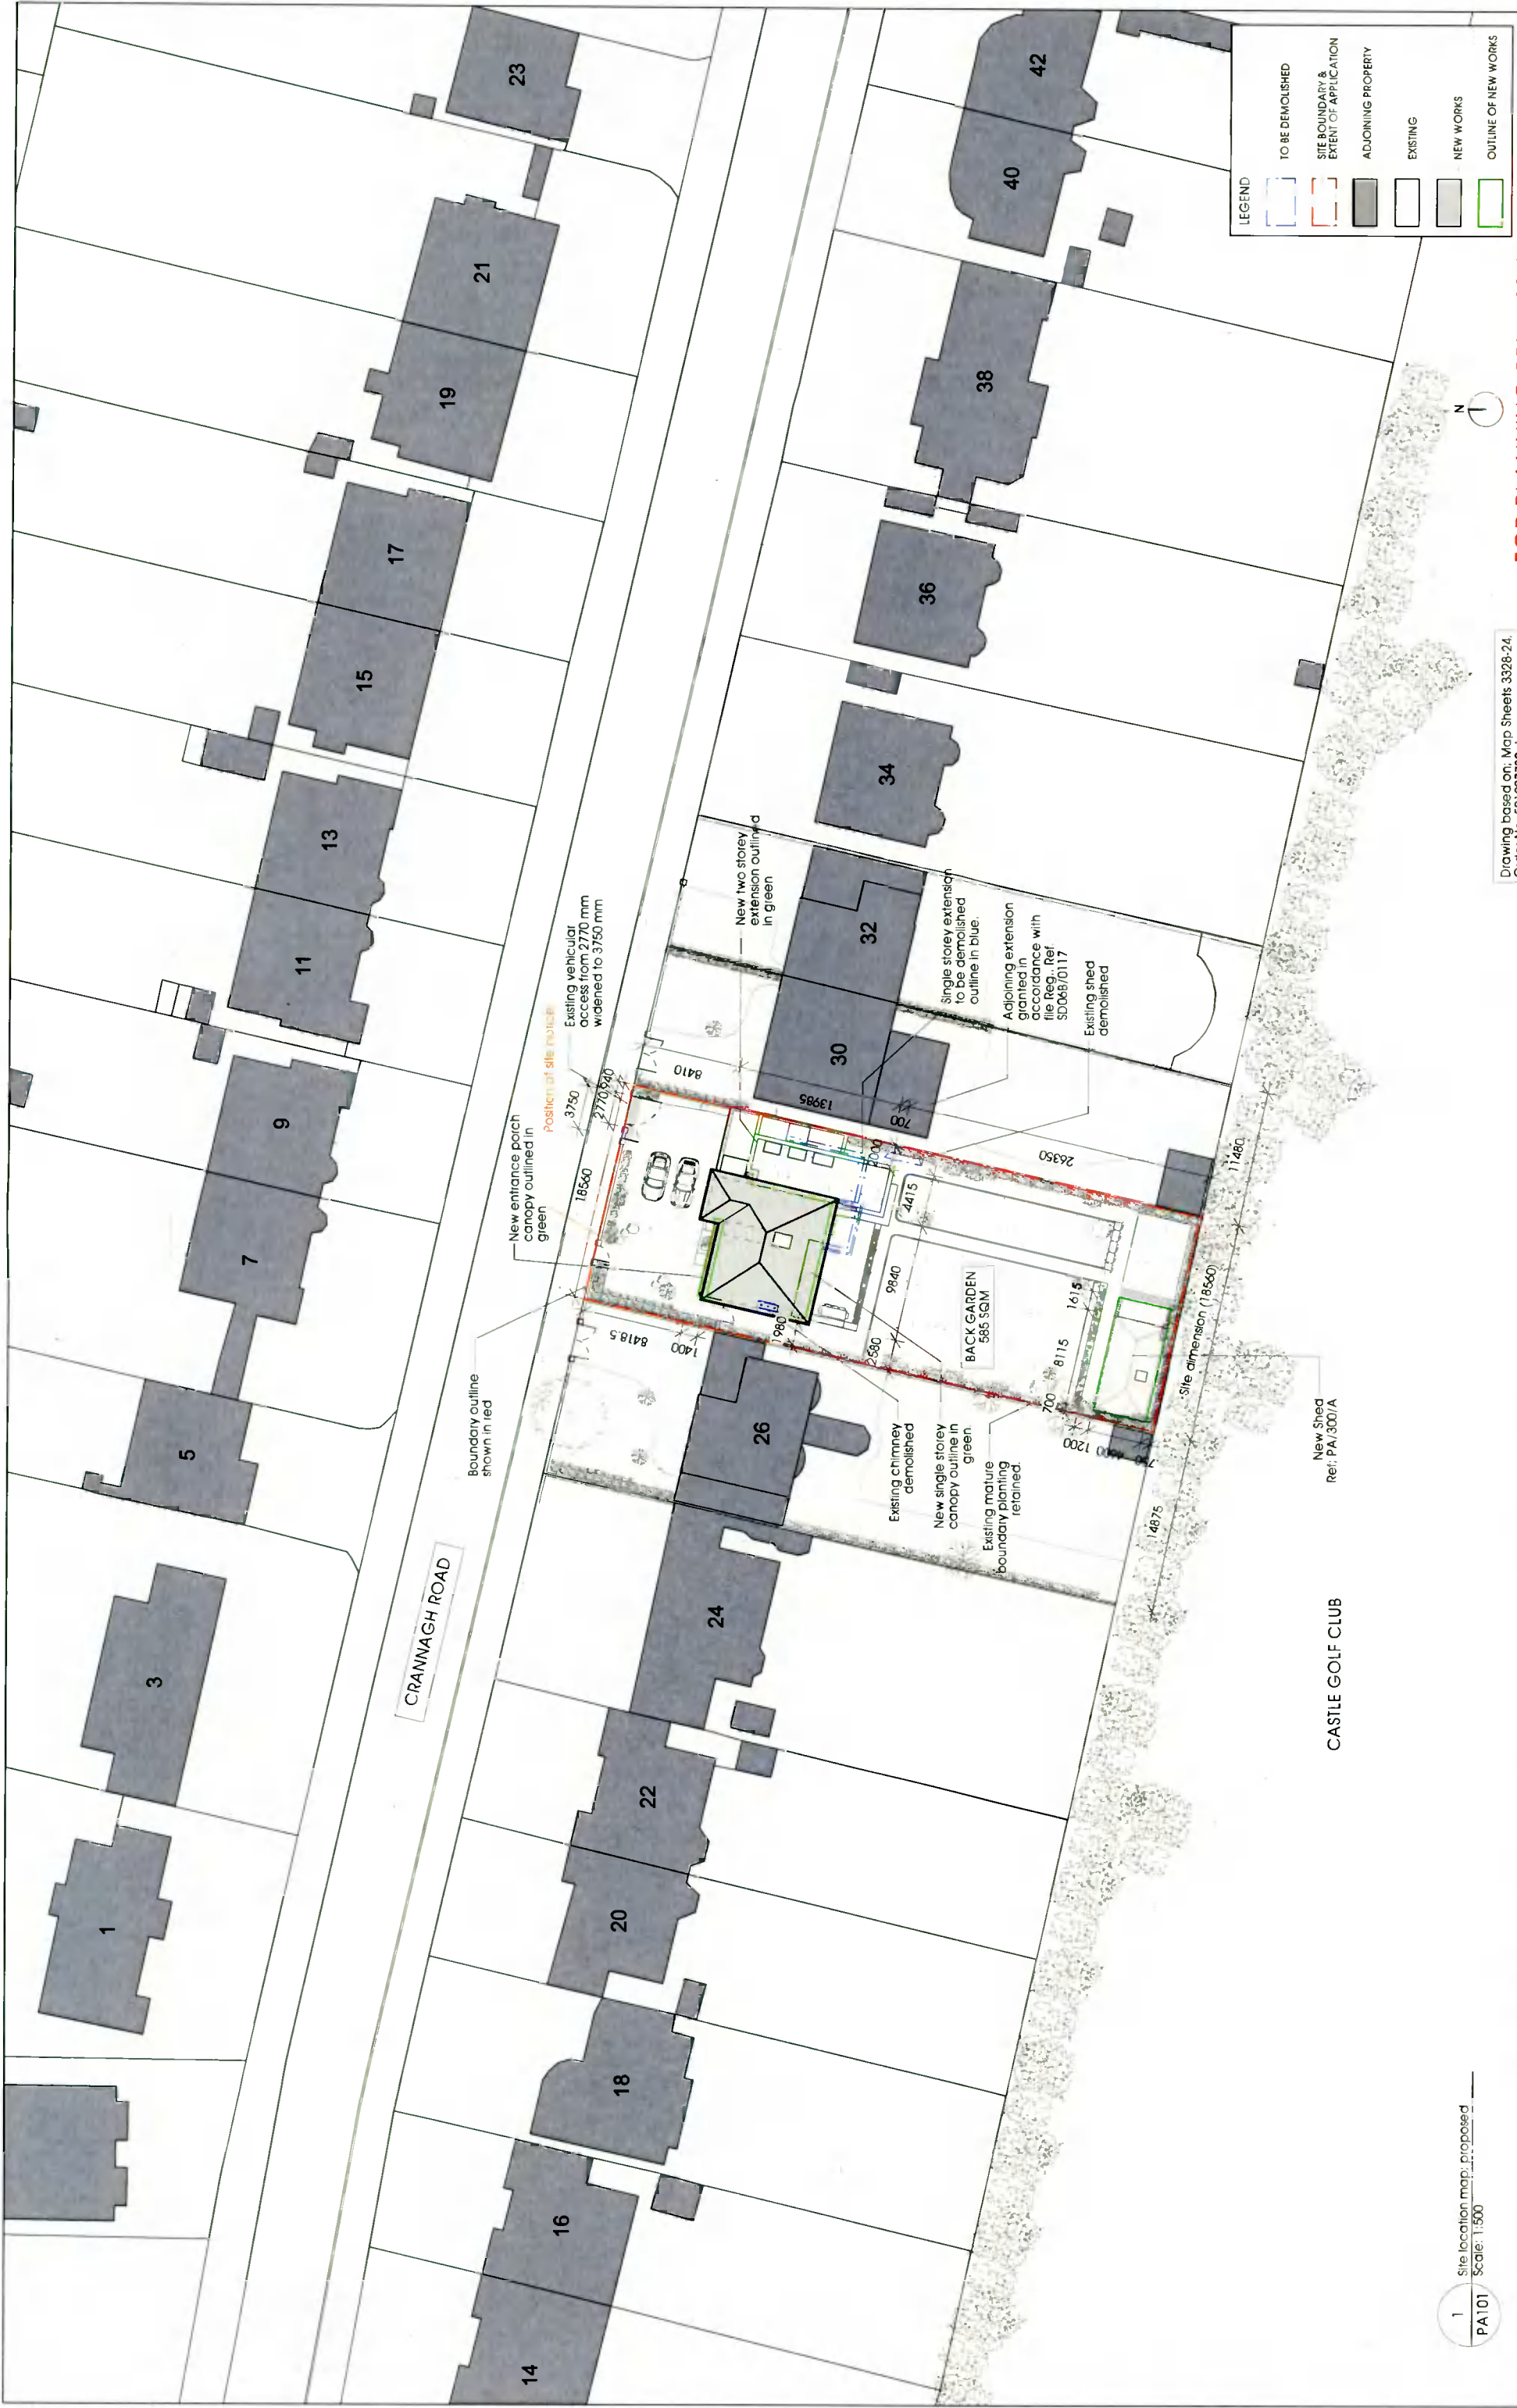

Drawing based on: Map Sheets 3328-24, 301997739-1

FOR PLANNING PERMISSION ONLY

PLANNING APPLICATION FOR RENOVATION AND EXTENSION OF 28 CRANNAGH ROAD, DUBLIN 14 FOR FERGA KANE AND PAUL O'NEILL

Scale: 1:500

Site Location Map: PA/101/A

Site Location Map: 30 Mountjoy Square, Dublin 1.

Scale: 1:500 at A3


Date: 05.08.2021

Year: 2002

Checked by: a/c

For Approval

NOTIFY ARCHITECT OF ANY DISCREPANCIES - CHECK DIMENSIONS ON SITE DO NOT SCALE USE FIGURED DIMENSIONS ONLY. READ IN CONJUNCTION WITH SPECIALIST DRAWINGS. ALL RIGHTS RESERVED

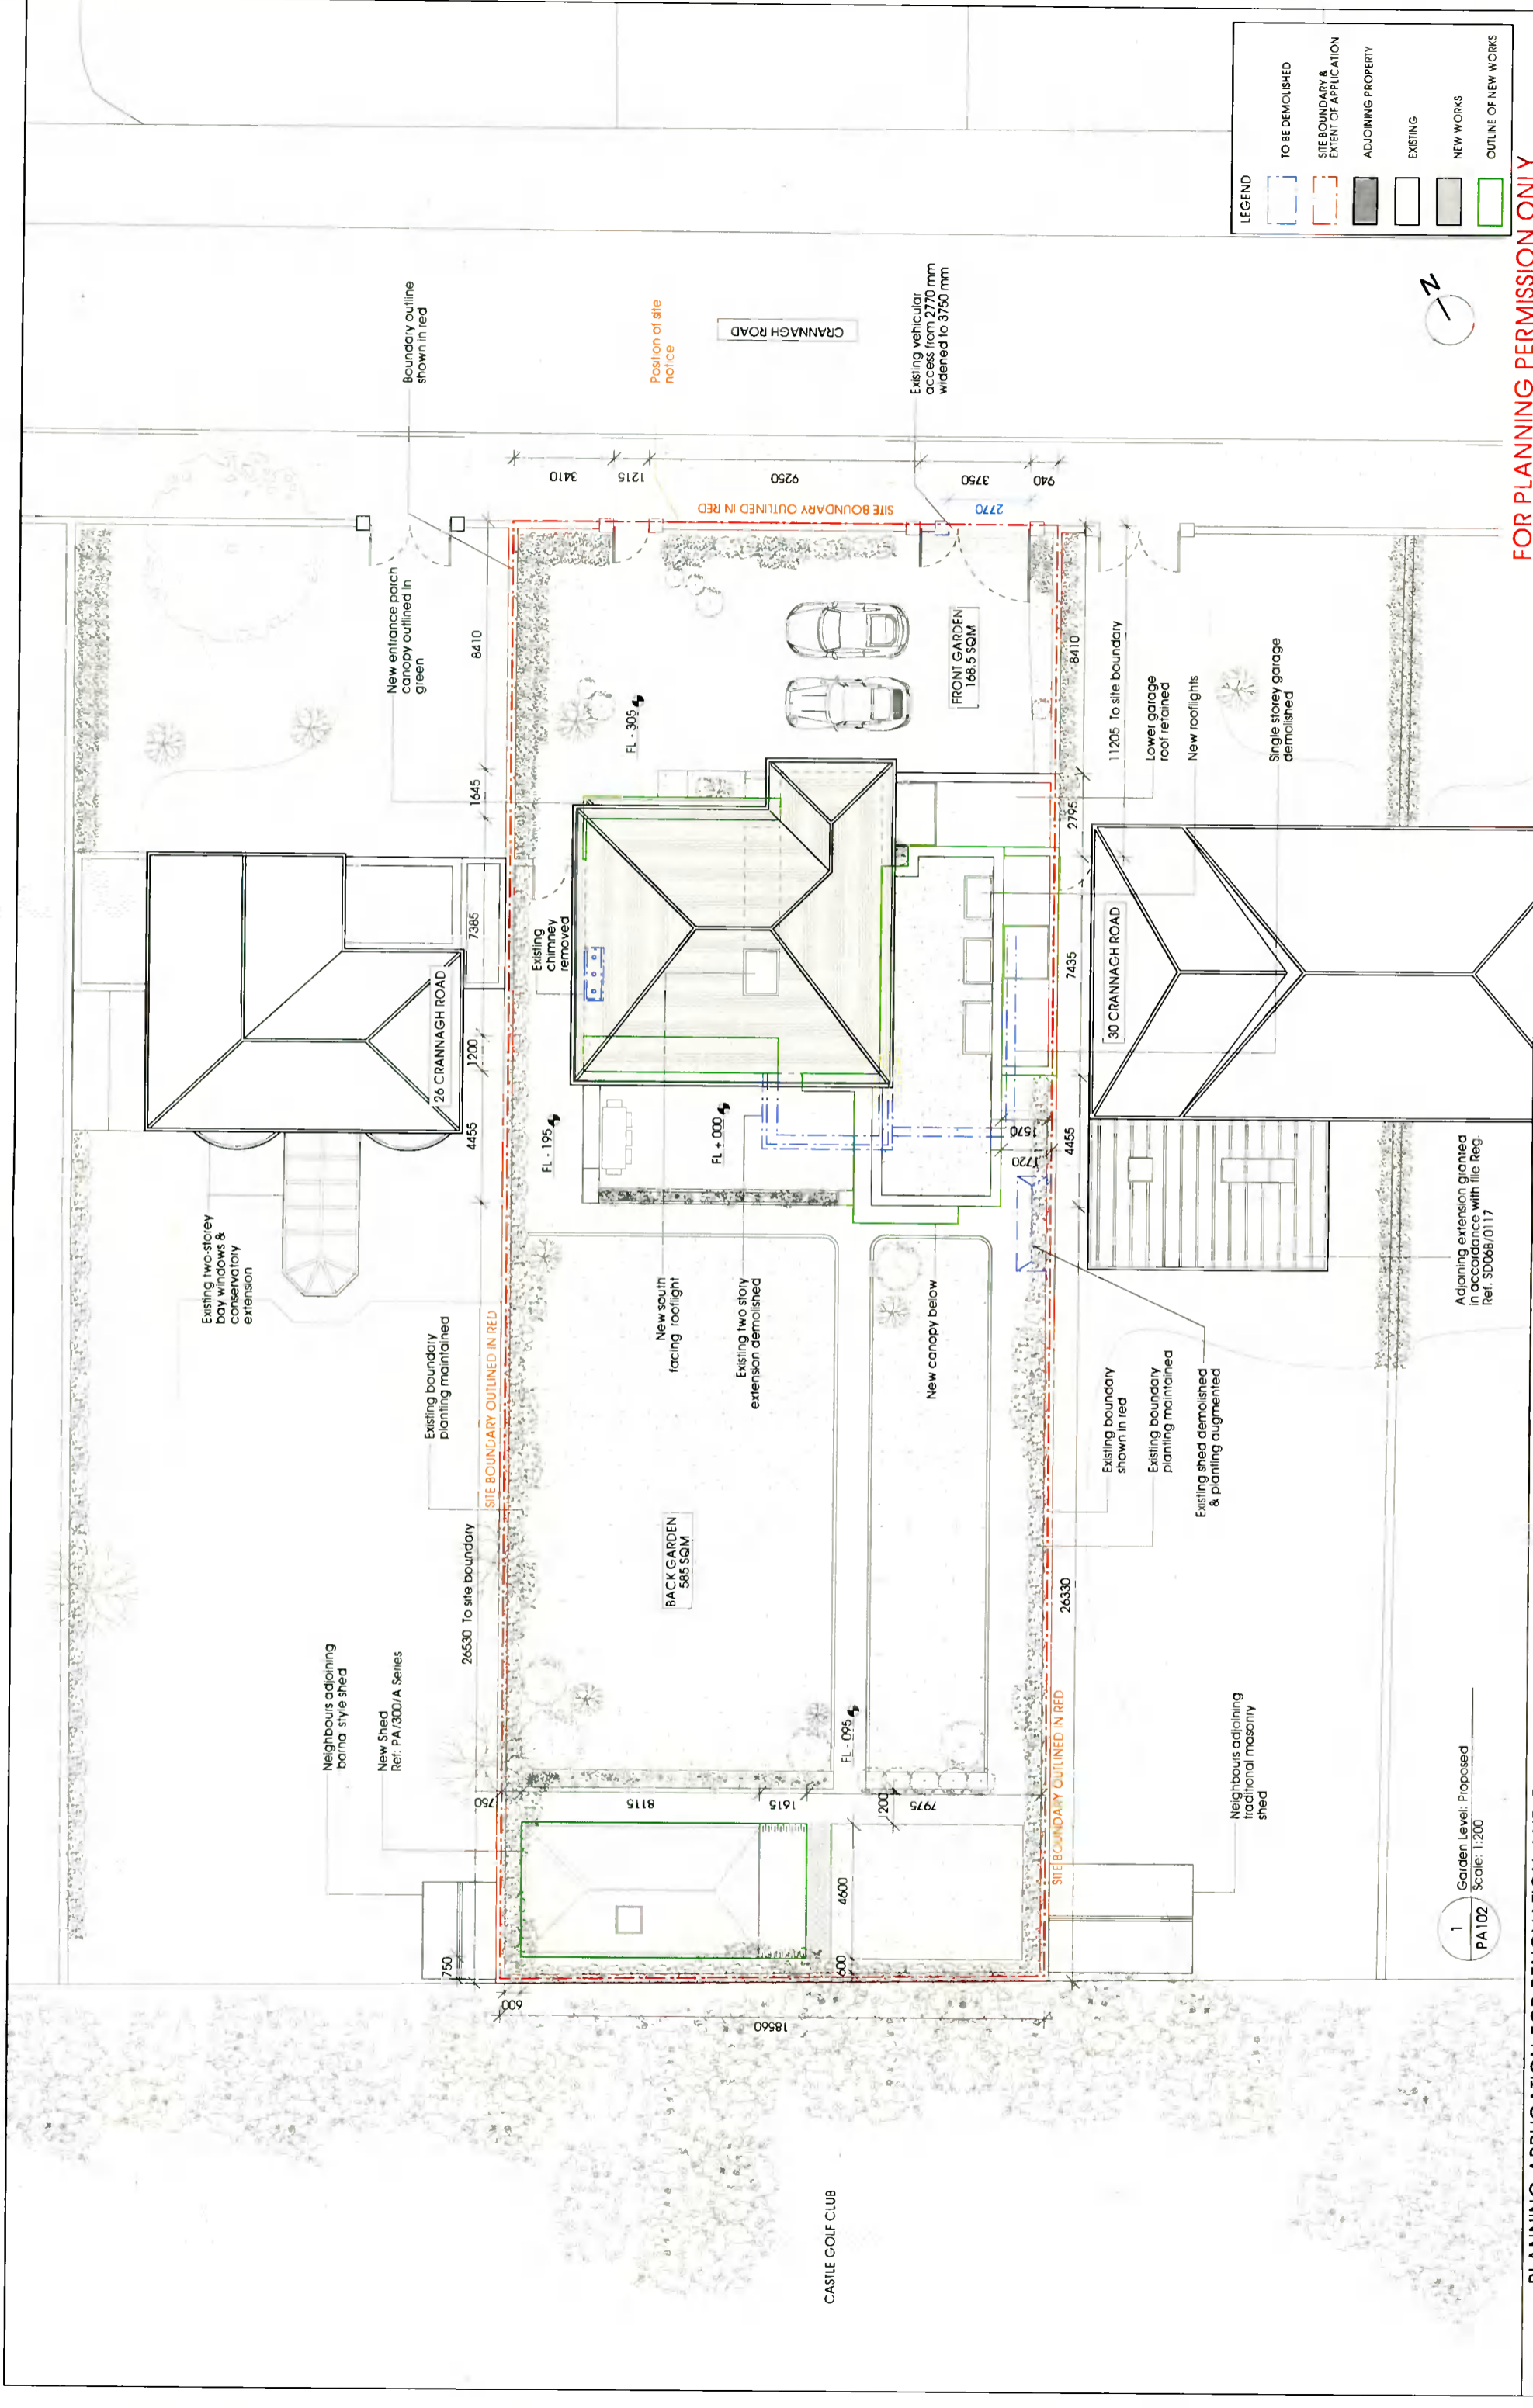

LEGEND

[Blue dashed line]	TO BE DEMOLISHED
[Red dashed line]	SITE BOUNDARY & EXTENT OF APPLICATION
[Grey fill]	ADJOINING PROPERTY
[White fill]	EXISTING
[Light grey fill]	NEW WORKS
[Green dashed line]	OUTLINE OF NEW WORKS



1 Garden Level: Proposed
PA 102
Scale: 1:200

FOR PLANNING PERMISSION ONLY

PLANNING APPLICATION FOR RENOVATION AND EXTENSION OF 28 CRANNAGH ROAD, DUBLIN 14 FOR FERGA KANE AND PAUL O'NEILL

Scale: a 1:200 at A3, b 1:200 at A3, c 1:200 at A3, d 1:200 at A3

Notes: a 05.08.2021, b 05.08.2021, c 05.08.2021, d 05.08.2021

Checked by: oic

air(architect)


30 Mountjoy Square, Dublin 1.

PA/102/A

alister covyne (m) 01 8780050, email: alister@air.ie

Ground Floor Plan, scale 1:200 at A3, p. date 05.08.2021, DRAWN BY: JS

NOTIFY ARCHITECT OF ANY DISCREPANCIES - CHECK DIMENSIONS ON SITE. DO NOT SCALE. USE FIGURED DIMENSIONS ONLY. READ IN CONJUNCTION WITH SPECIALIST DRAWINGS. ALL RIGHTS RESERVED.

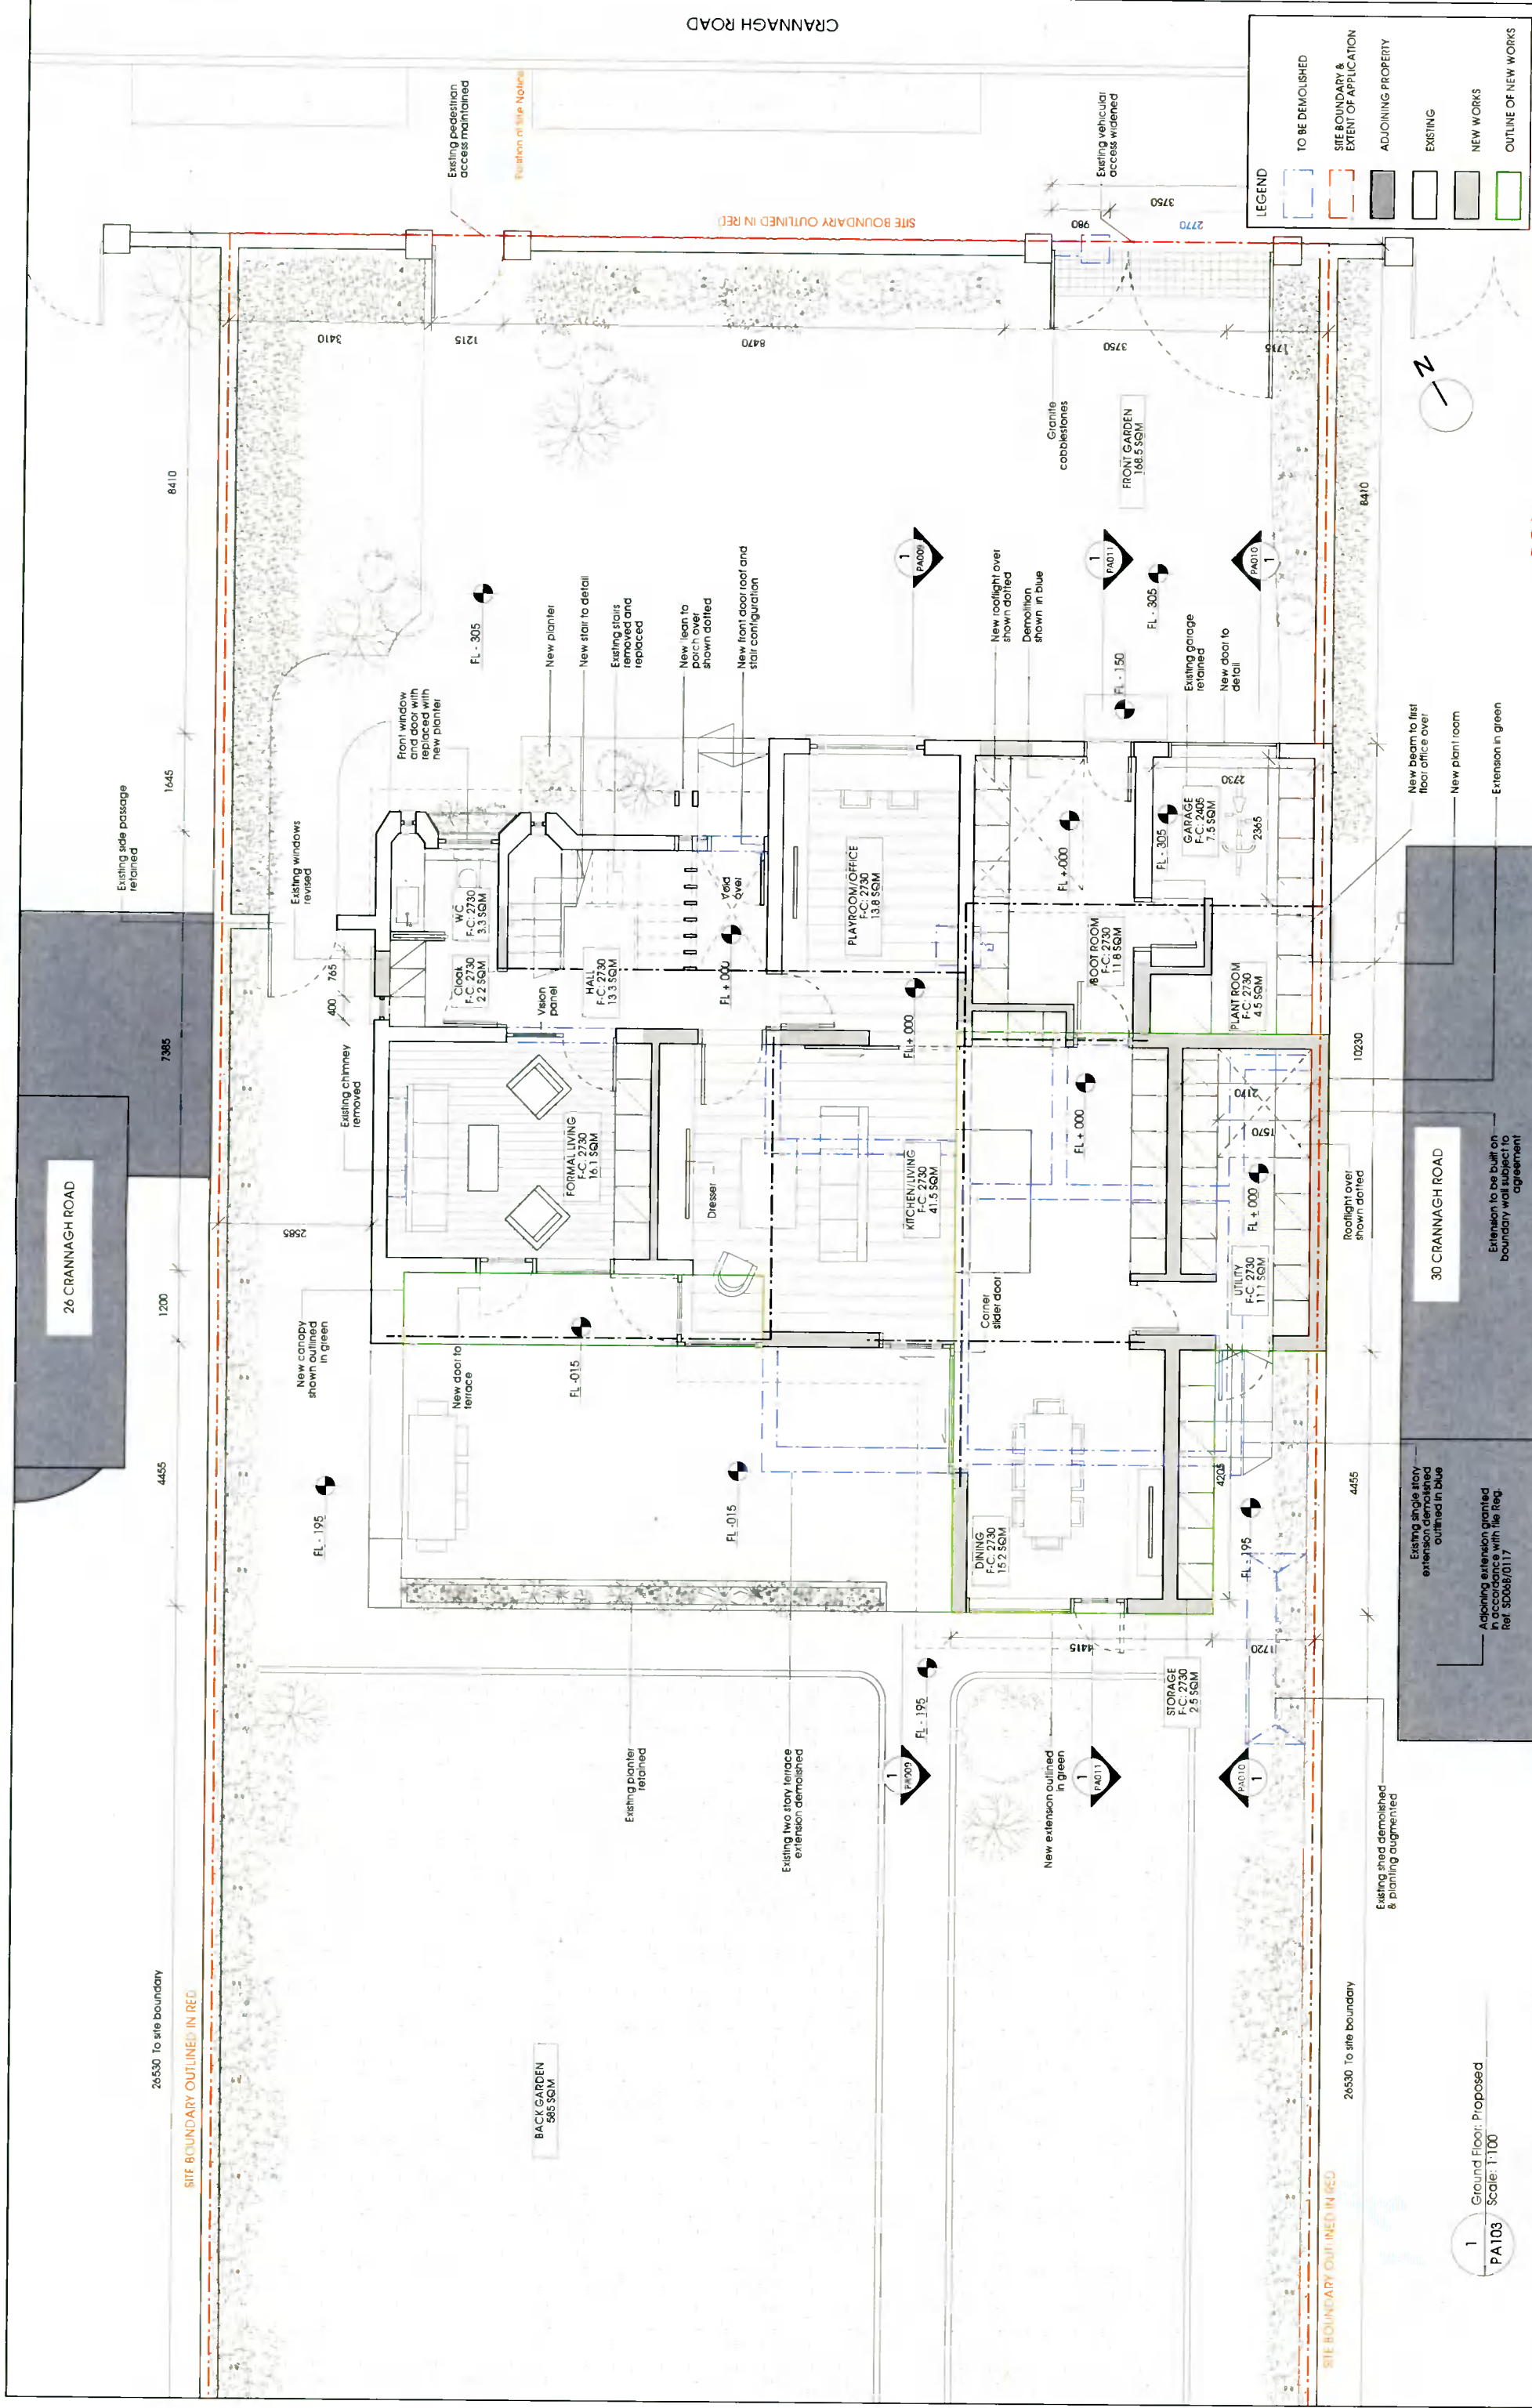

FOR PLANNING PERMISSION ONLY

PLANNING PERMISSION - SERIES 100 *aitir (aiche)*


PA 103/A

scale: 1:100 at A3
 title: Ground Floor Plan
 p.date: 05.06.2021
 d.dawn: jf, js

30 Mountjoy Square, Dublin 1.
 PA 103 Scale: 1:100
 Ground Floor: Proposed

26 CRANNAGH ROAD, DUBLIN 14 FOR FERGA KANE AND PAUL O'NEILL
 Checked by: JIC

NOTIFY ARCHITECT OF ANY DISCREPANCIES - CHECK DIMENSIONS ON SITE. DO NOT SCALE. USE FIGURED DIMENSIONS ONLY. READ IN CONJUNCTION WITH SPECIALIST DRAWINGS. ALL RIGHTS RESERVED.

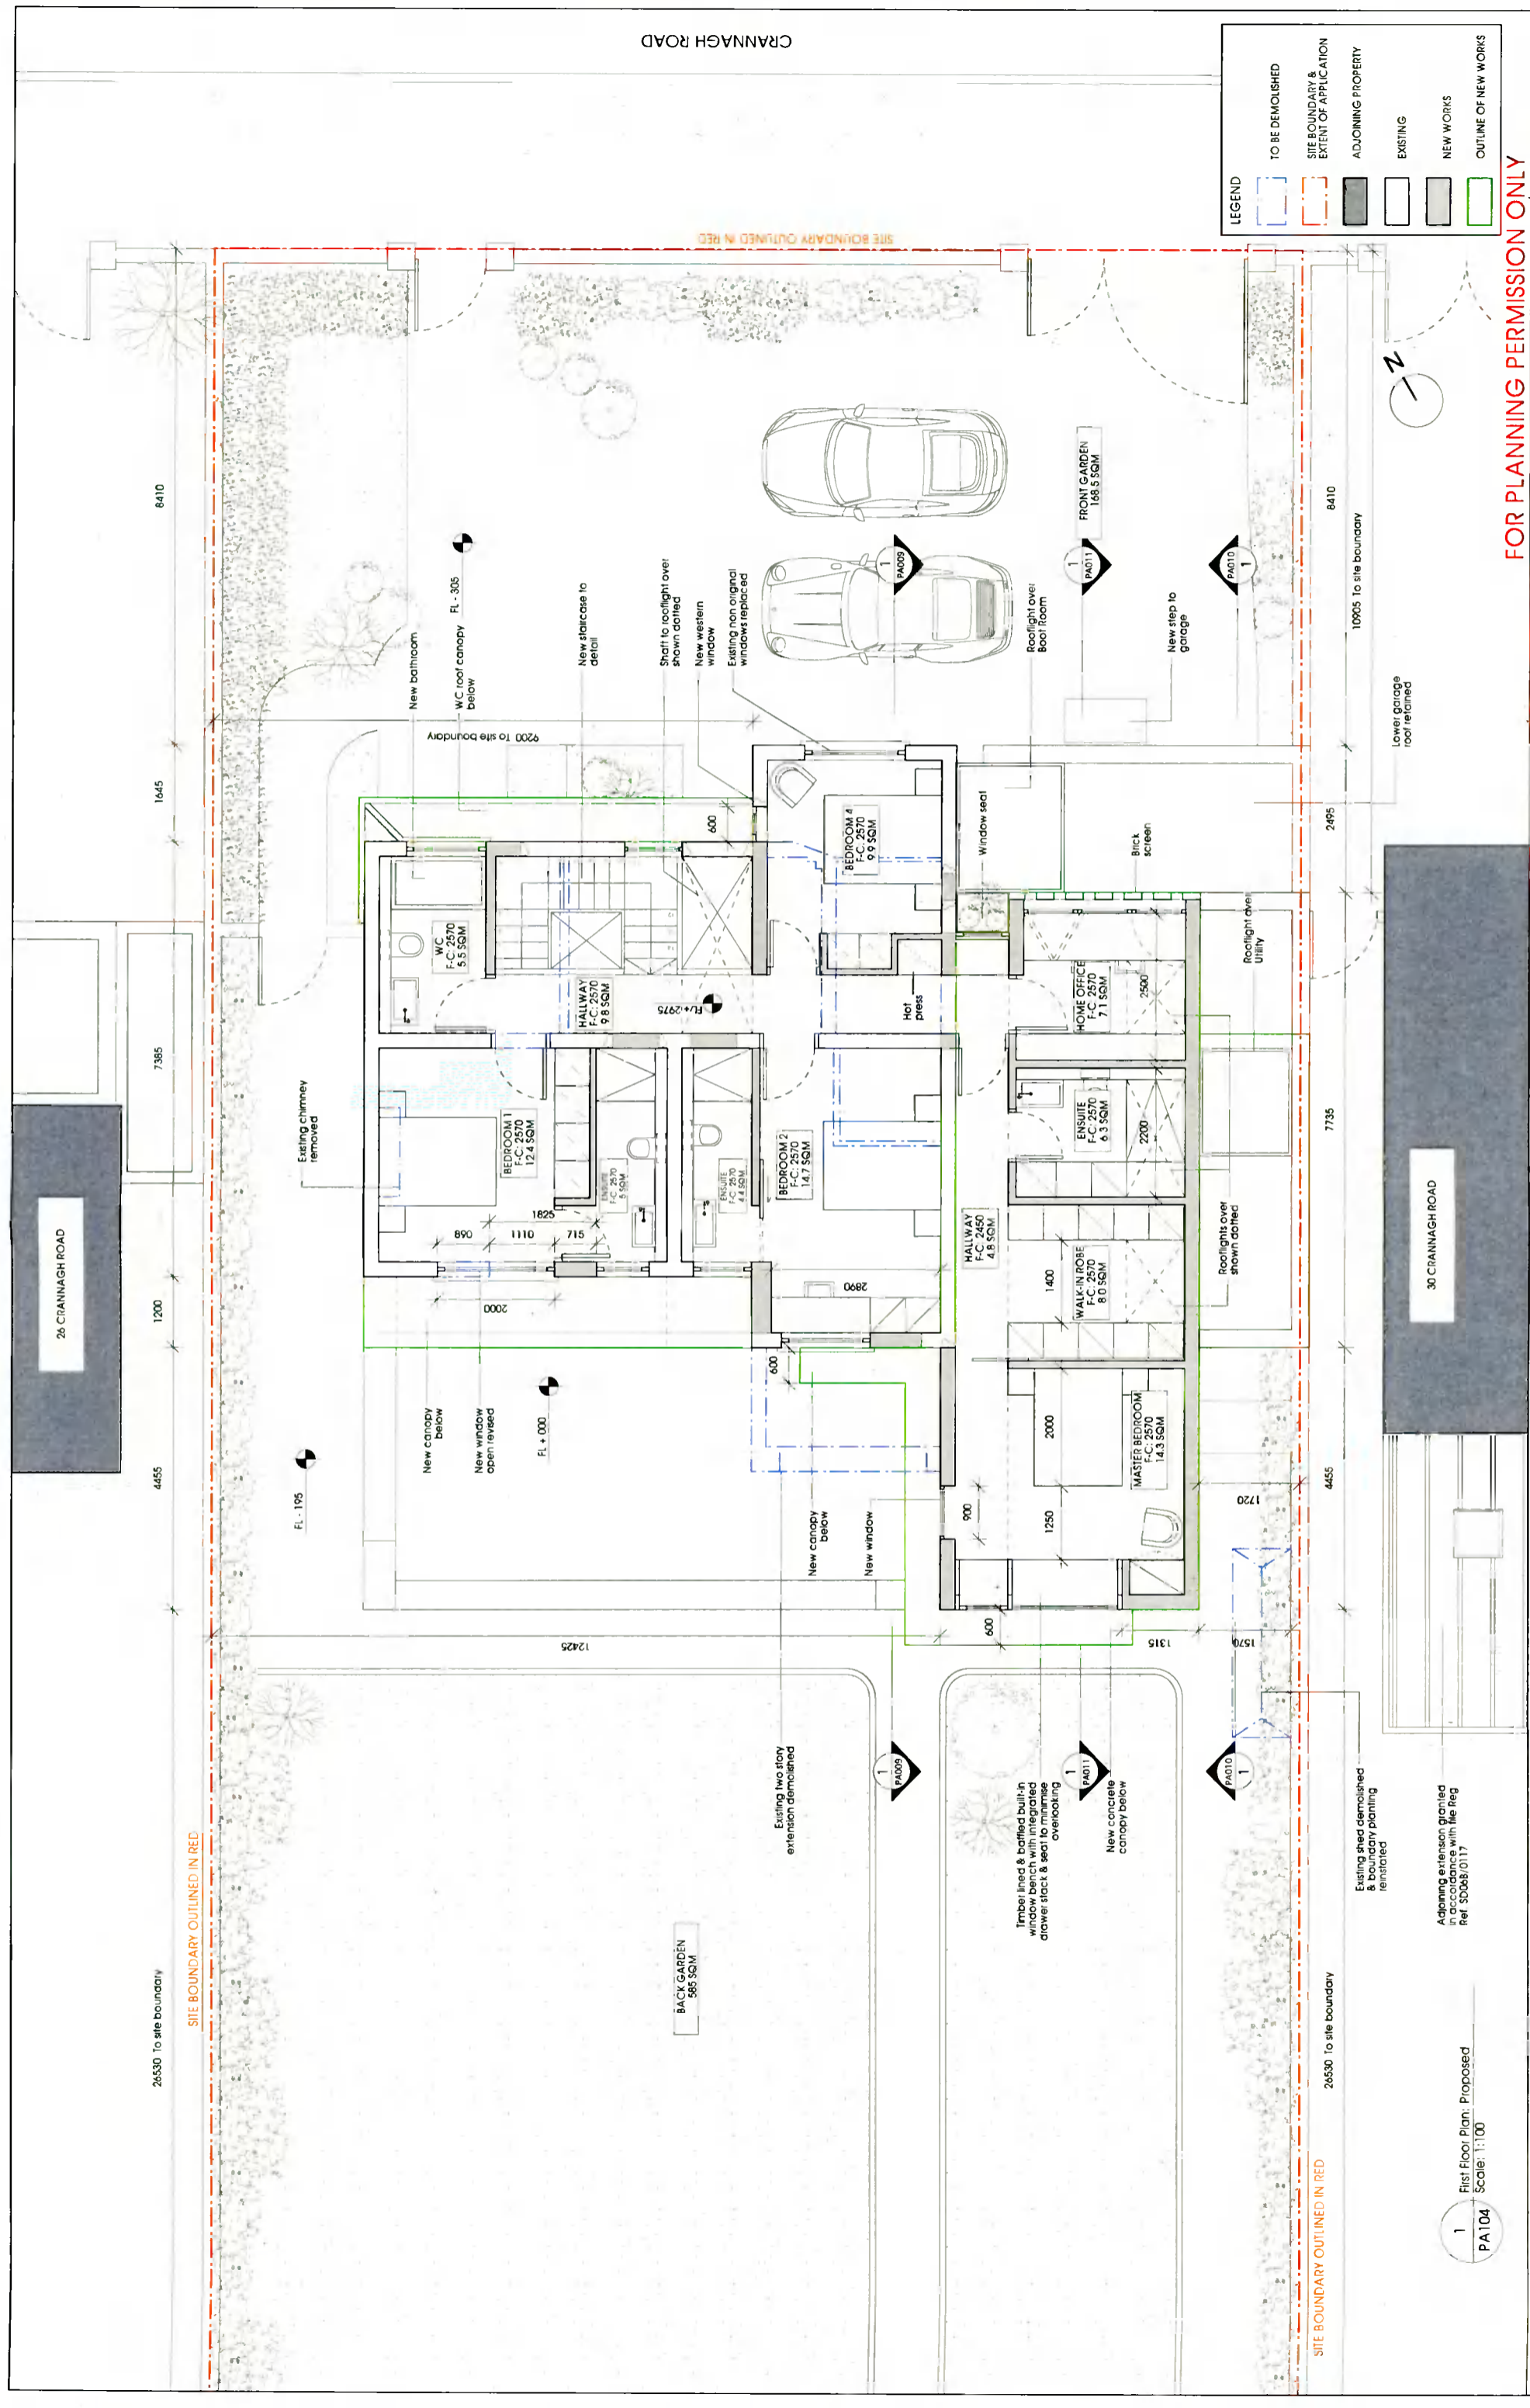

LEGEND

[Blue dashed line]	TO BE DEMOLISHED
[Red dashed line]	SITE BOUNDARY & EXTENT OF APPLICATION
[Grey fill]	ADJOINING PROPERTY
[White fill]	EXISTING
[Light grey fill]	NEW WORKS
[Green dashed line]	OUTLINE OF NEW WORKS

FOR PLANNING PERMISSION ONLY

PLANNING PERMISSION - SERIES 100 *aitir(acht)*

PA/104/A

scale: 1:100
 title: First Floor Plan
 p.date: 05.08.2021
 DRAWN: J.C.


30 Mountjoy Square, Dublin 1.
 2002

NOTIFY ARCHITECT OF ANY DISCREPANCIES - CHECK DIMENSIONS ON SITE. DO NOT SCALE. USE FIGURED DIMENSIONS ONLY. READ IN CONJUNCTION WITH SPECIALIST DRAWINGS. ALL RIGHTS RESERVED.

scale notes

1 First Floor Plan: Proposed
 Scale: 1:100
 PA 104

Checked by: J.C.

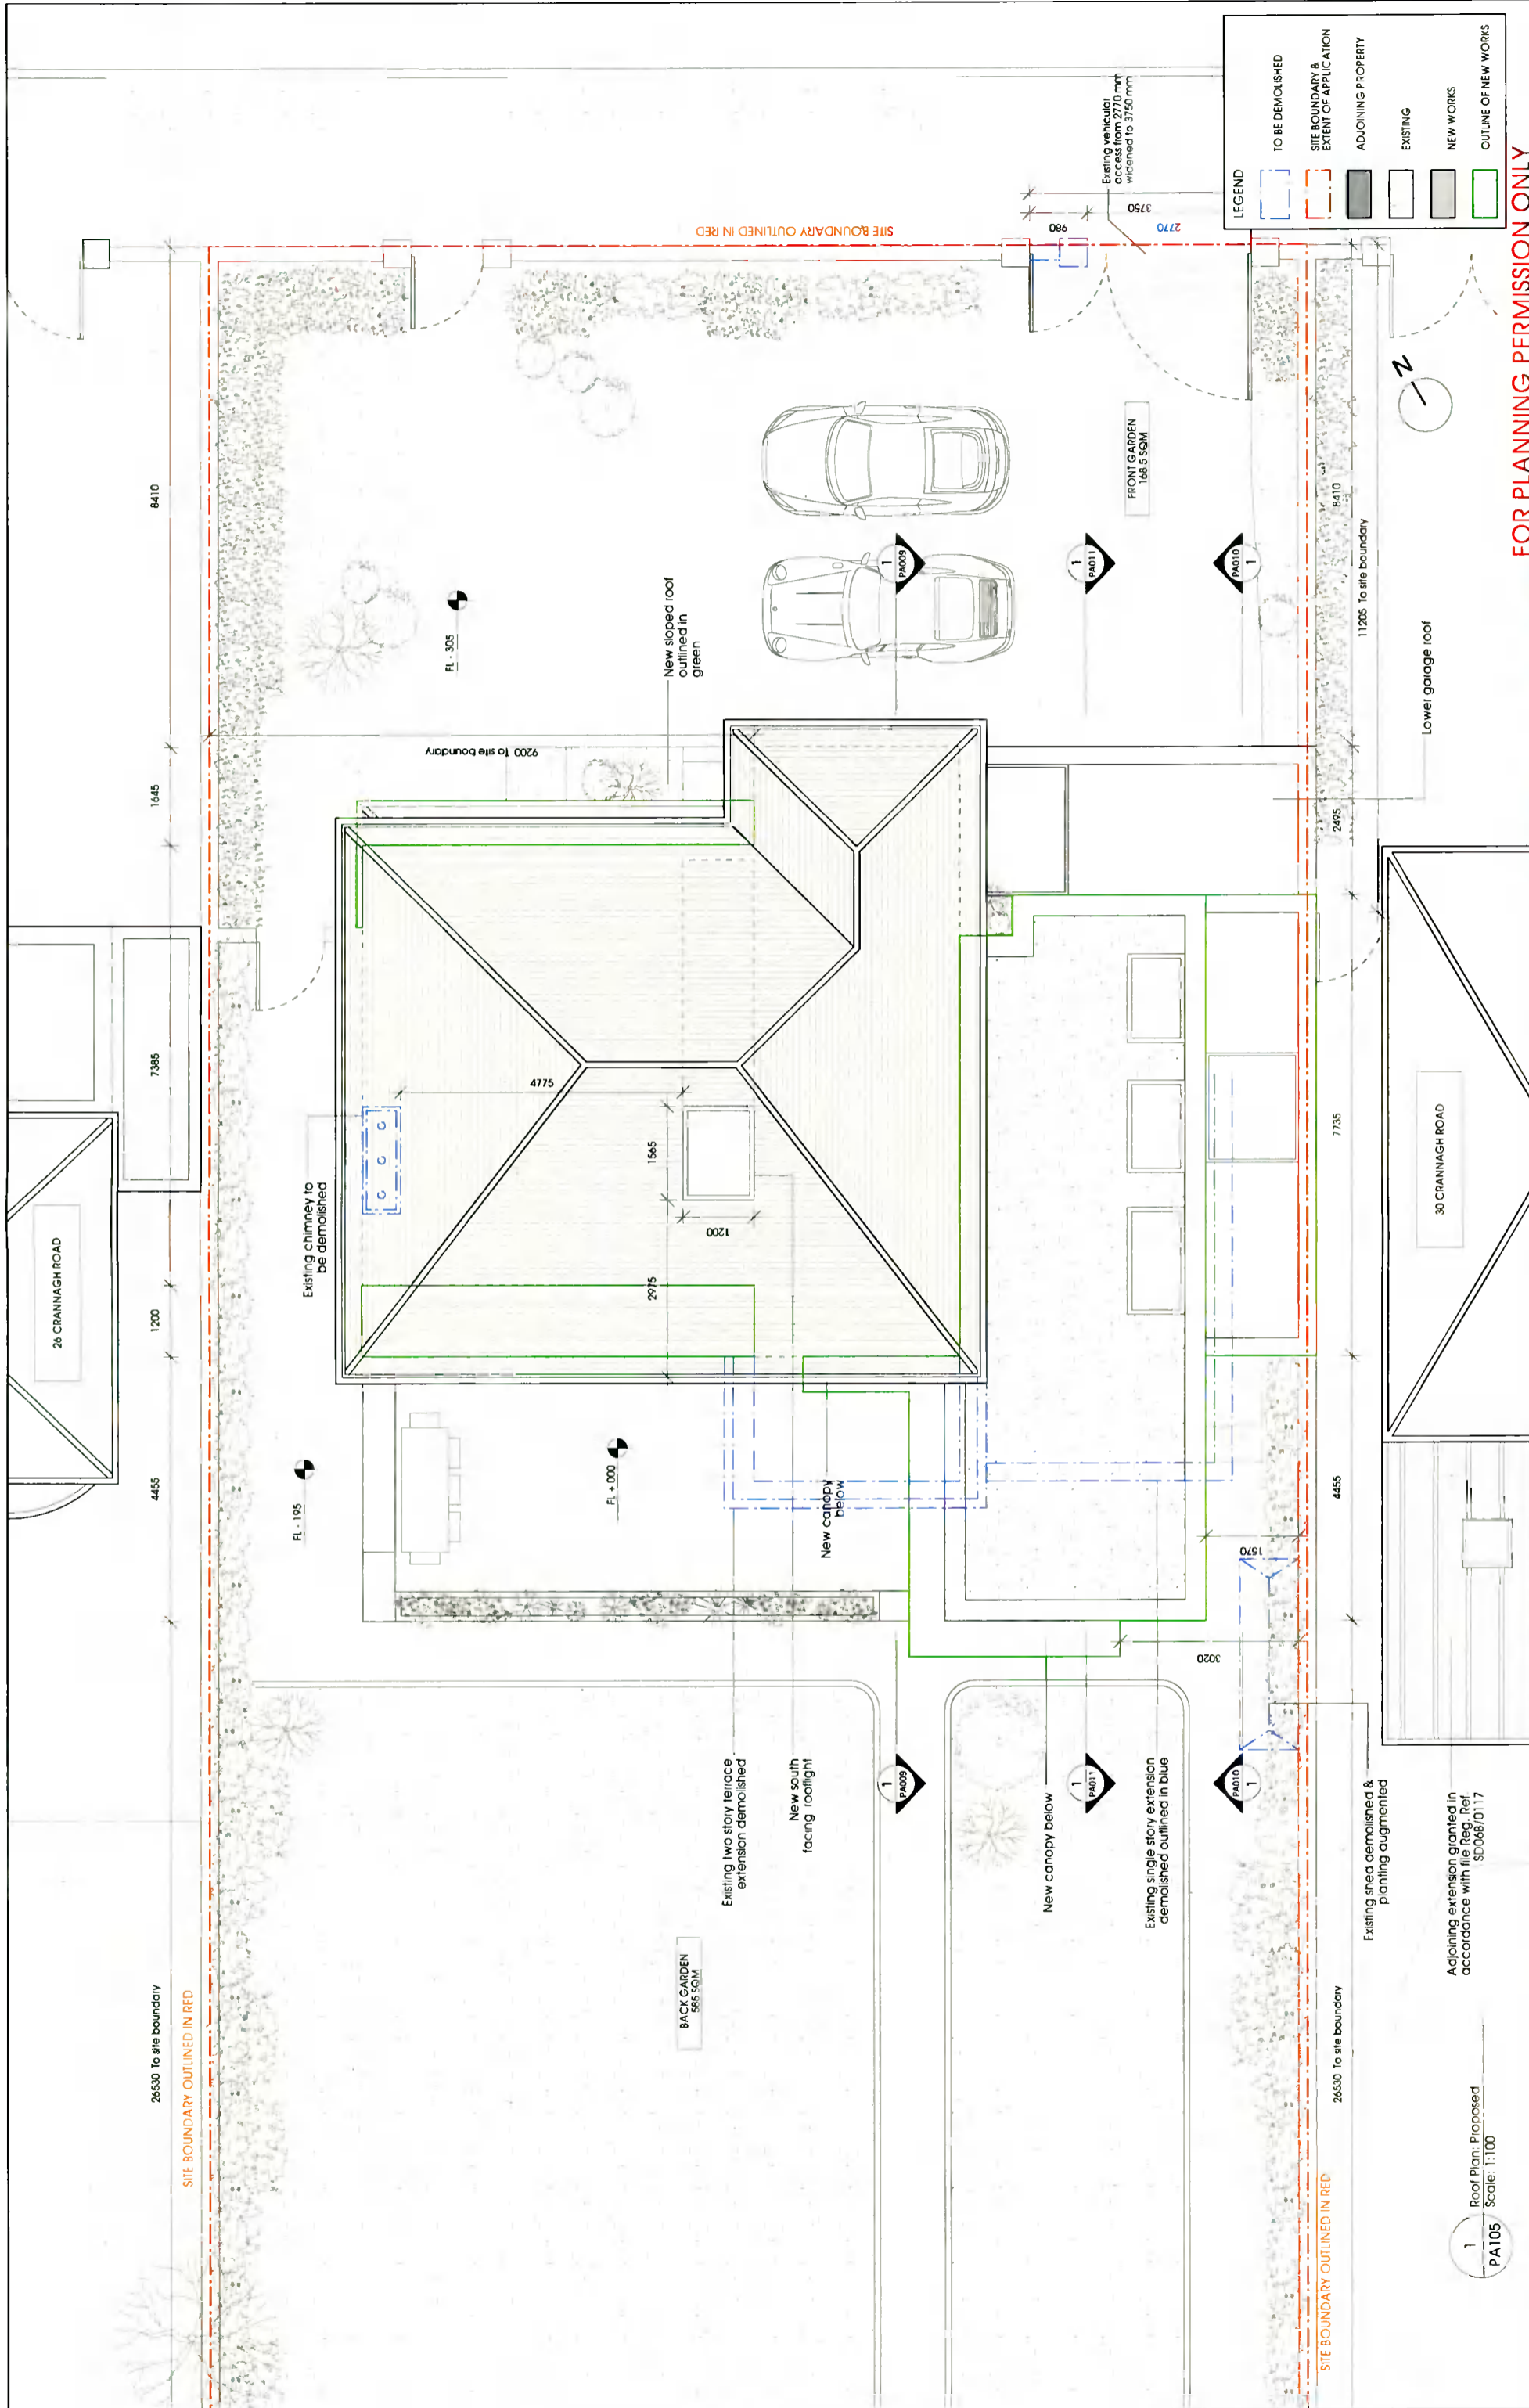

LEGEND

[Blue dashed line]	TO BE DEMOLISHED
[Red dashed line]	SITE BOUNDARY & EXTENT OF APPLICATION
[Grey shaded area]	ADJOINING PROPERTY
[Black outline]	EXISTING
[Grey shaded area]	NEW WORKS
[Green outline]	OUTLINE OF NEW WORKS

FOR PLANNING PERMISSION ONLY

scale notes	a	05.08.2021	For Approval
	b		
	c		
	d		
<p>PLANNING APPLICATION FOR RENOVATION AND EXTENSION OF 28 CRANNAGH ROAD, DUBLIN 14 FOR FERGA KANE AND PAUL O'NEILL</p> <p>PA105/PA105/A</p> <p>alister coyne (mial)</p> <p>alister coyne (mial)</p> <p>30 Mountjoy Square, Dublin 1.</p> <p>2002</p> <p>Roof Plan scale 1:100 at A3 p.date 05.08.2021 DRAWN Ir. JS</p>			

Roof Plan: Proposed
Scale: 1:100

Adjoining extension granted in accordance with file Ref. No. SD068/0117

NOTIFY ARCHITECT OF ANY DISCREPANCIES. CHECK DIMENSIONS ON SITE. DO NOT SCALE. USE FIGURED DIMENSIONS ONLY. READ IN CONJUNCTION WITH SPECIALIST DRAWINGS. ALL RIGHTS RESERVED.