



scale m

notes a

b

c

d

27.06.2020 For information
28.07.2021 For information

MEASURED SURVEY AT 28 CRANNAGH ROAD, DUBLIN 14 FOR FERGA KANE AND PAUL O'NEILL

SURVEY DRAWINGS - 000 SERIES MEASURED DRAWINGS

aitir (oacht)

30 Mountjoy Square,
Dublin 1.


SV/000/B

allister.coyne (mrial)
title
scale
p.date
drawn
Cover Page
NIS
28.07.2021
L.T.


SURVEY OF EXISTING

LEGEND

SITE BOUNDARY & EXTENT OF PROPERTY
ADJOINING PROPERTY
EXISTING

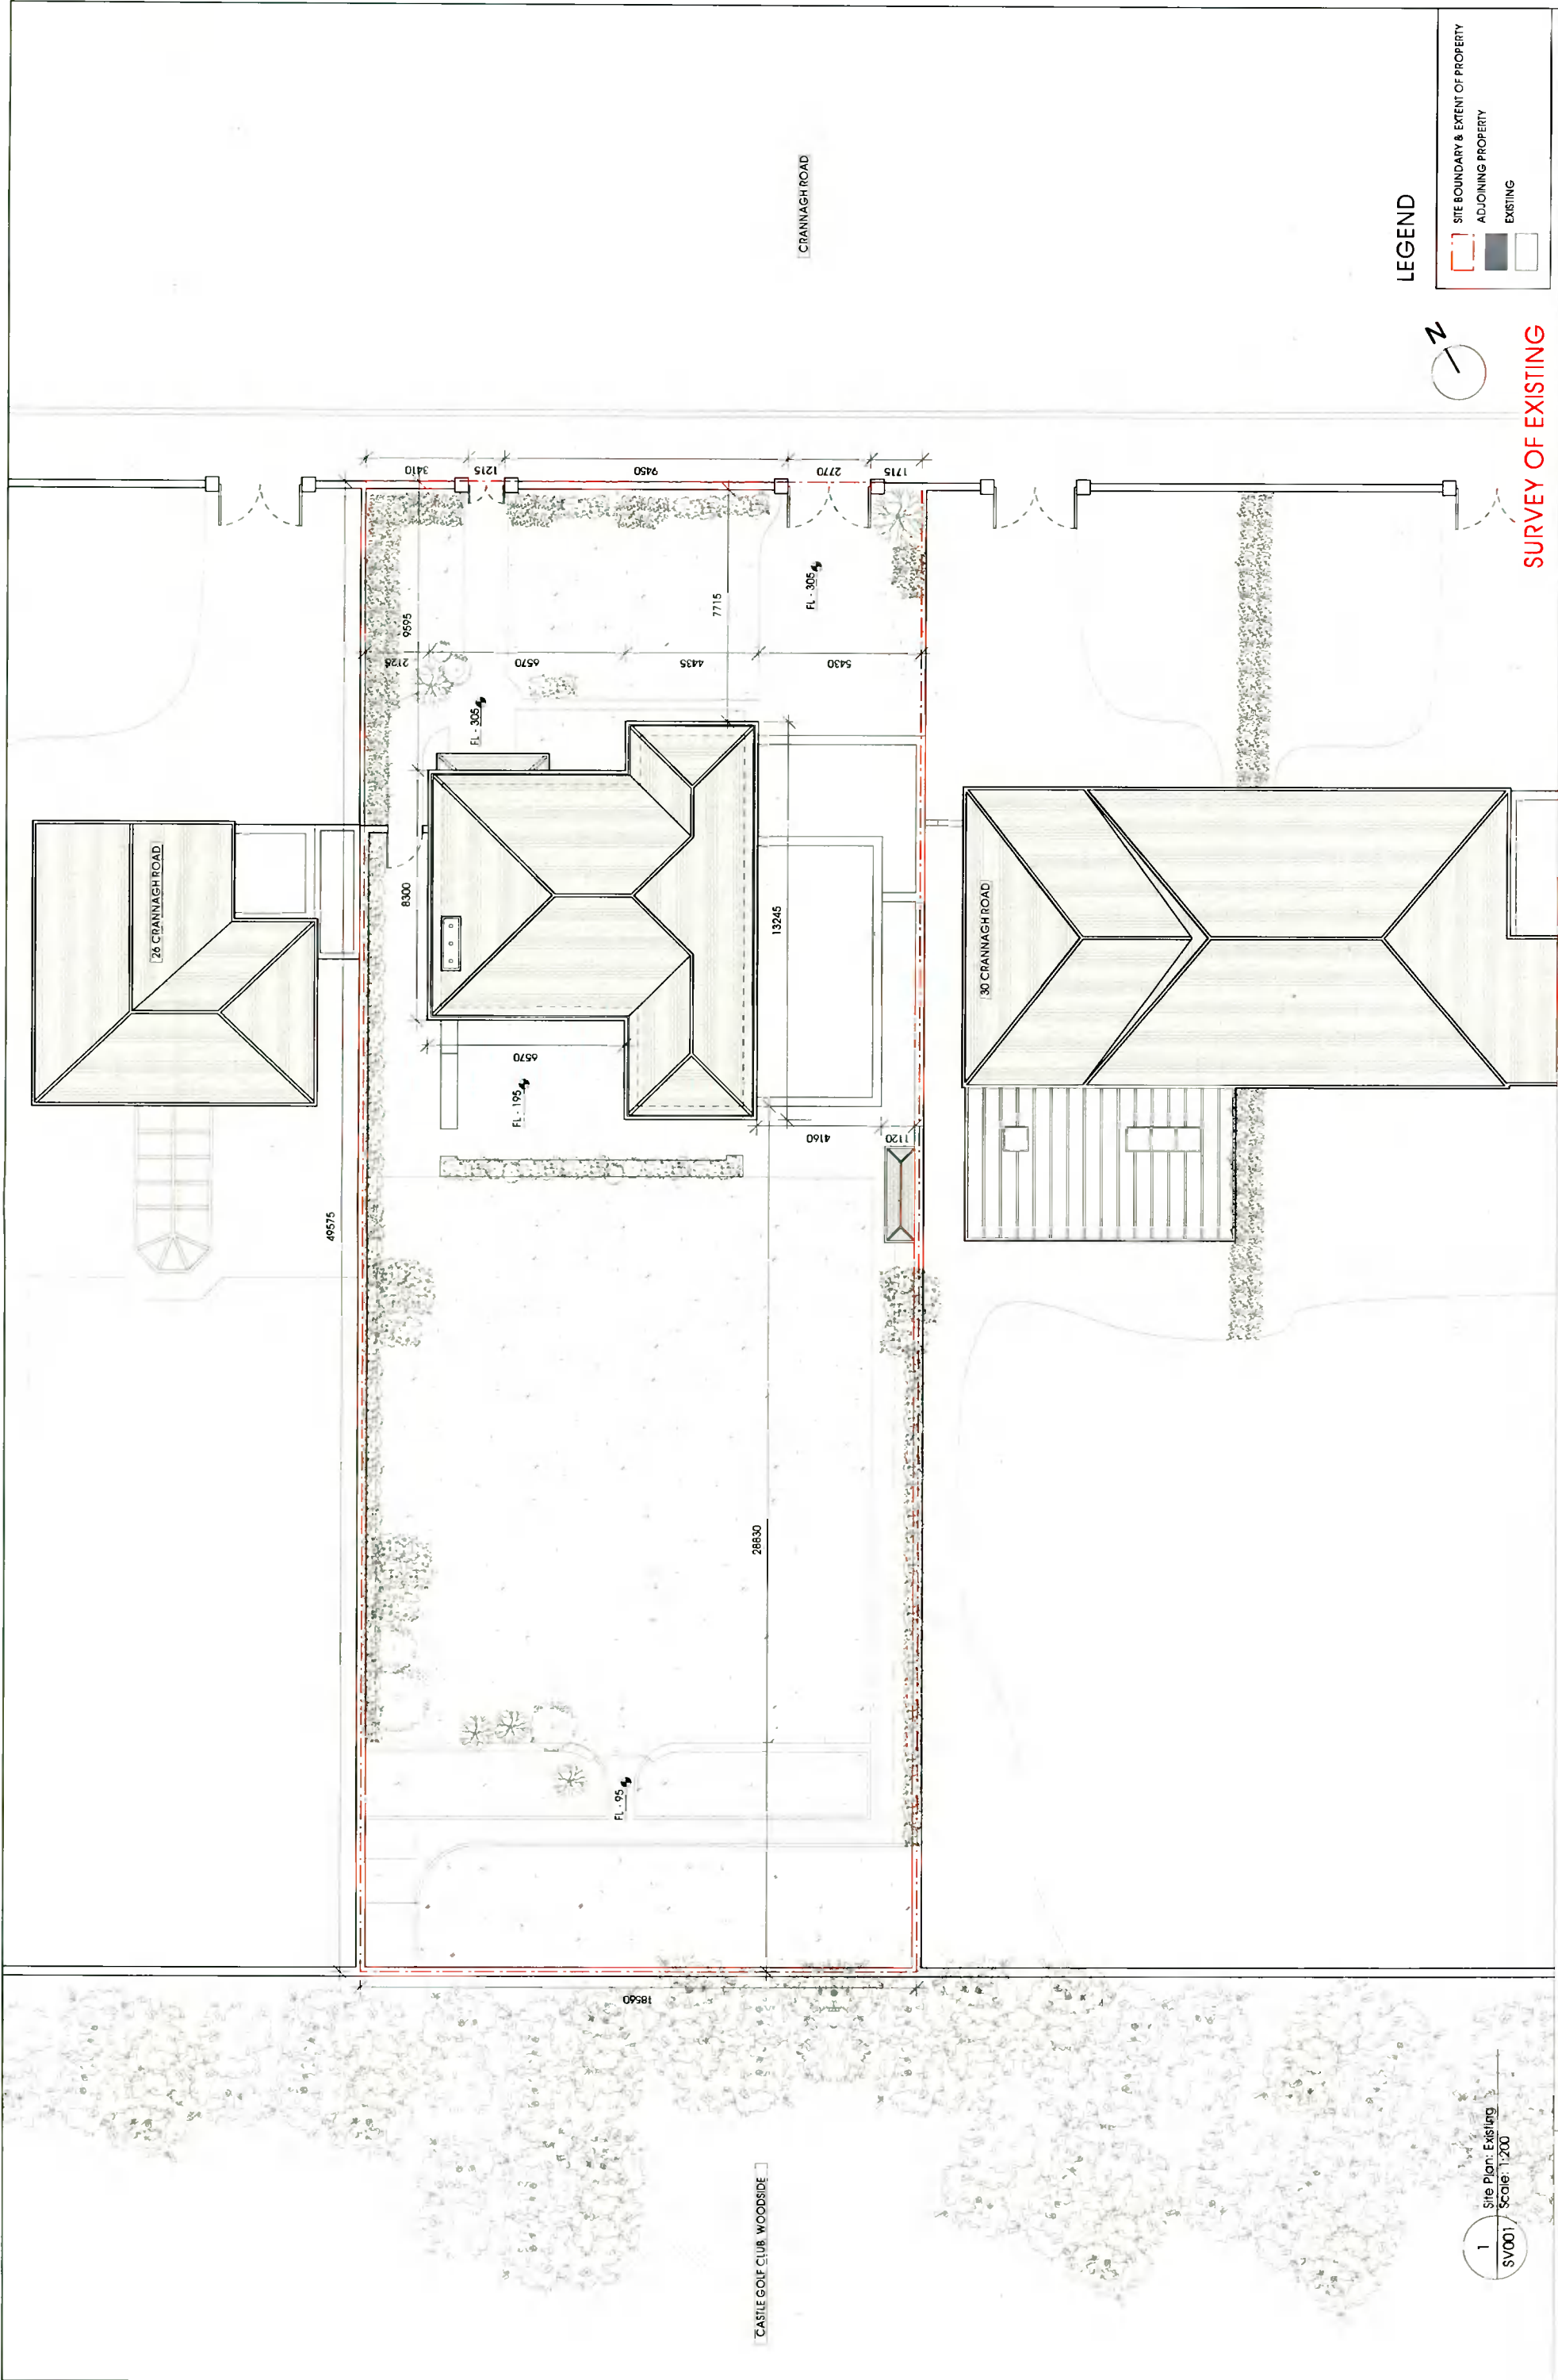

LEGEND

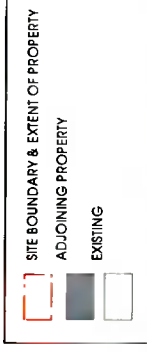

SURVEY OF EXISTING

MEASURED SURVEY AT 28 CRANNAGH ROAD, DUBLIN 14 FOR FERGA KANE AND PAUL O'NEILL

Scale: 1:200

Notes: a. 27.08.2020 For information; b. 28.07.2021 For information

Scale: 1:200

1 Site Plan: Existing

SV/001/B


alister coyne (mial) SV/001/B

alittle (ackit) 2002

30 Mountjoy Square, Dublin 1. Title: Site Plan; Scale: 1:200 or A3; Date: 28.07.2021

Checked by: a/c; Checked by: a/c


NOTIFY ARCHITECT OF ANY DISCREPANCIES. CHECK DIMENSIONS ON SITE. DO NOT SCALE. USE FIGURED DIMENSIONS ONLY. READ IN CONJUNCTION WITH SPECIALIST DRAWINGS. ALITTLE ARCHITECT RESERVED

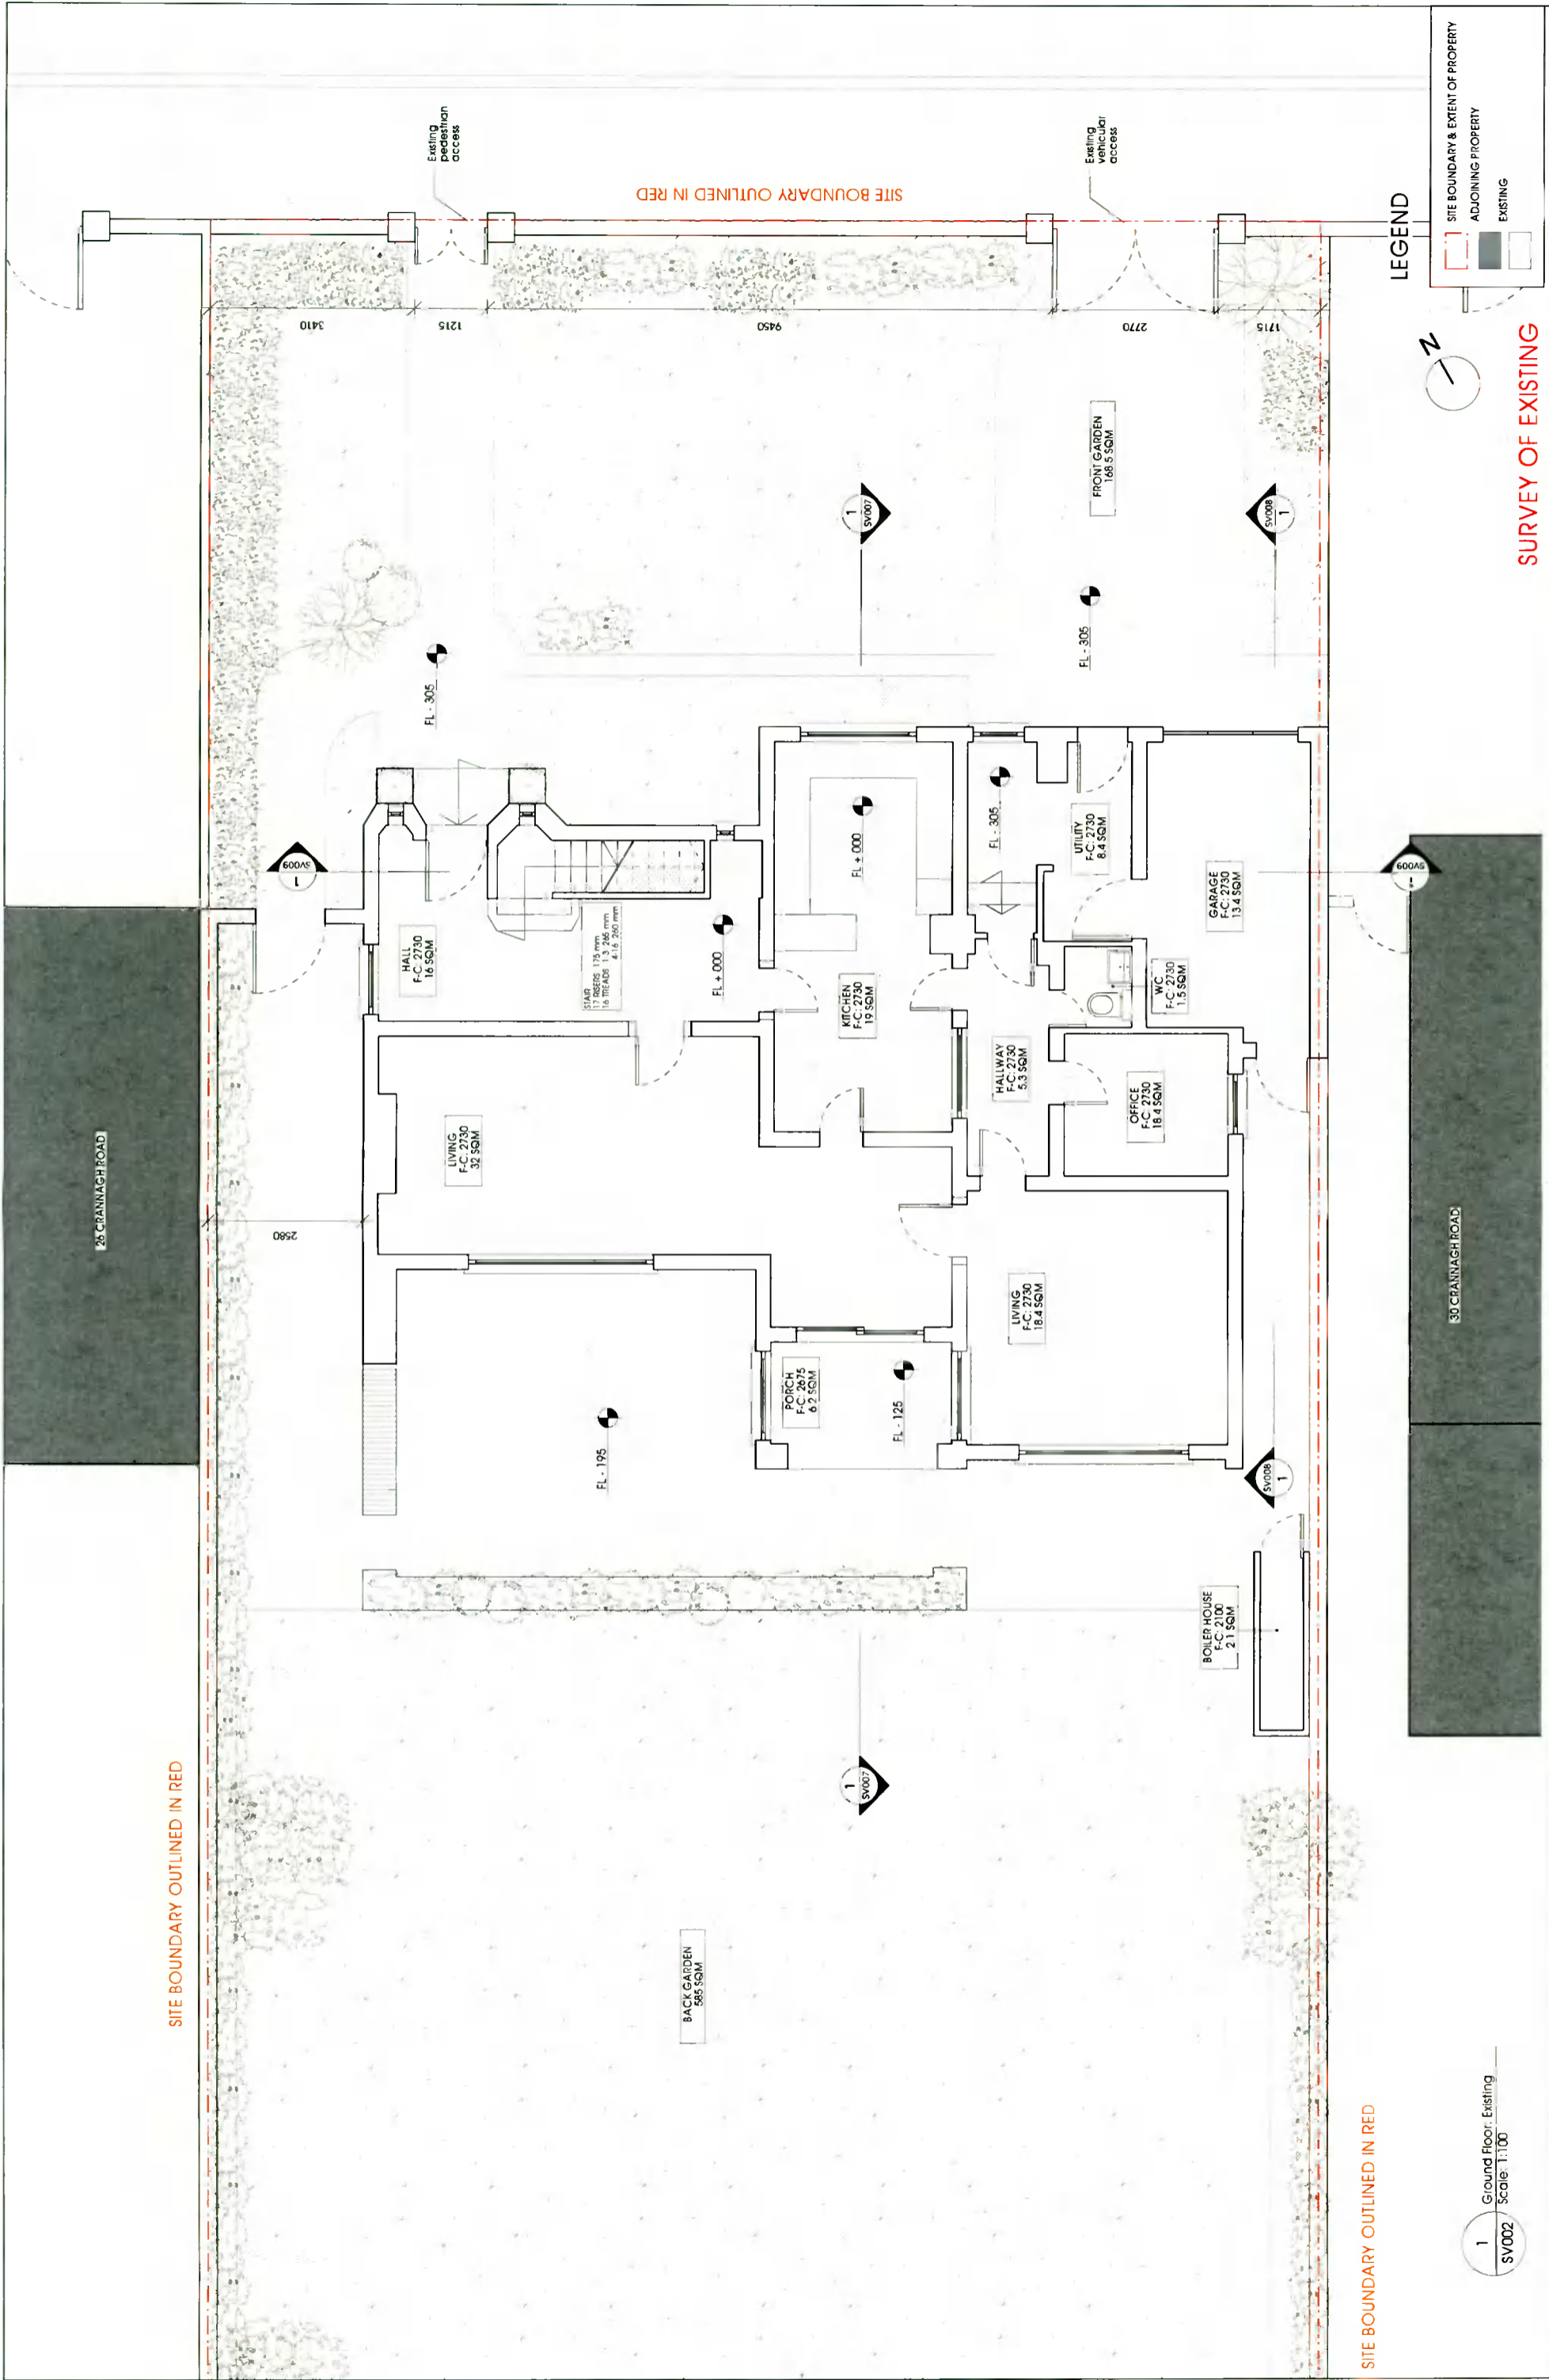

SITE BOUNDARY OUTLINED IN RED

SITE BOUNDARY OUTLINED IN RED


LEGEND

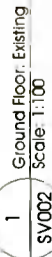

SURVEY OF EXISTING

scale	m	notes	a	b	c	d
27.08.2020		For information				
28.07.2021		For information				
MEASURED SURVEY AT 28 CRANNAGH ROAD, DUBLIN 14 FOR FERGA KANE AND PAUL O'NEILL						
SURVEY DRAWINGS - 000 SERIES MEASURED DRAWINGS						
altir (architect)						
30 Mountjoy Square, Dublin 1.						
2002						
Scale 1:100 on A3						
p.date 28.07.2021						
GLOWN						
SV/002/B						
ollister coyne (mml)						
Ground Floor Plan						
Copyright Reserved						

NOTIFY ARCHITECT OF ANY DISCREPANCIES. CHECK DIMENSIONS ON SITE. DO NOT SCALE. USE FIGURED DIMENSIONS ONLY. READ IN CONJUNCTION WITH SPECIALIST DRAWINGS. ALTIR ARCHITECT COPYRIGHT RESERVED

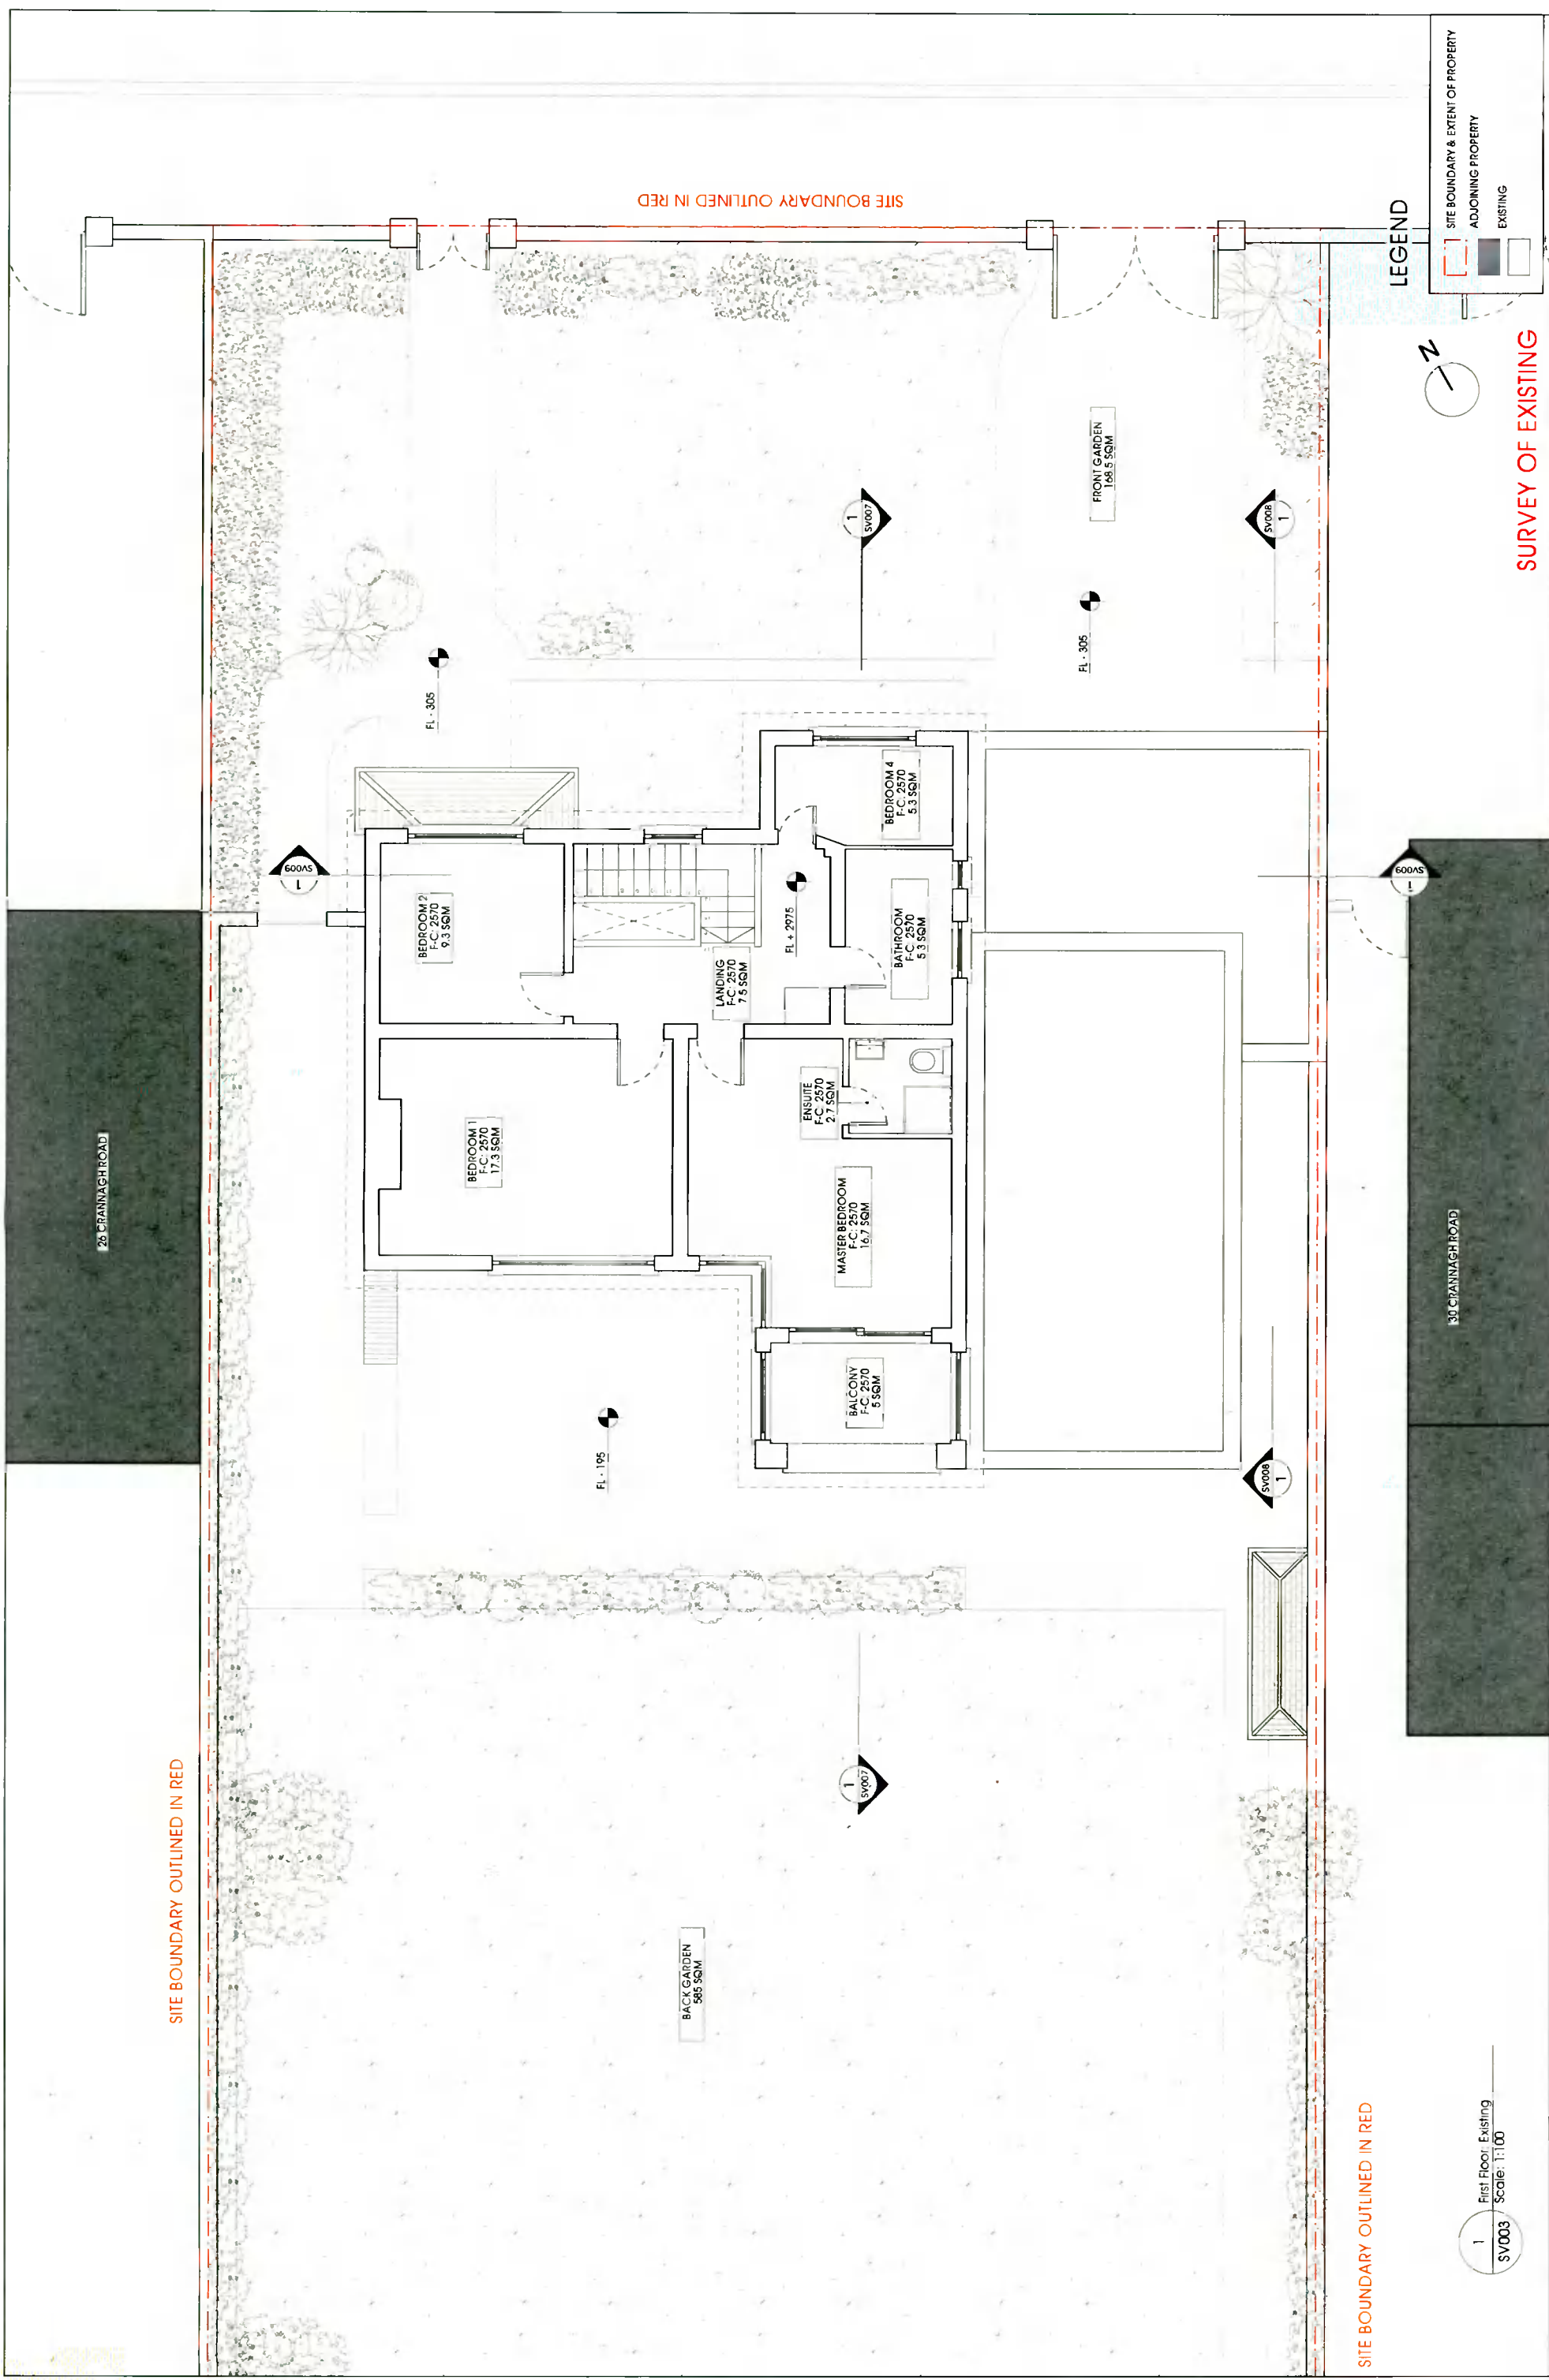


SITE BOUNDARY OUTLINED IN RED

SITE BOUNDARY OUTLINED IN RED

SITE BOUNDARY OUTLINED IN RED

LEGEND

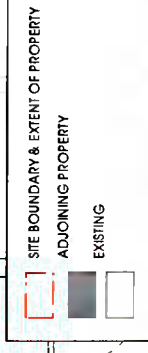

SURVEY OF EXISTING

MEASURED SURVEY AT 28 CRANNAGH ROAD, DUBLIN 14 FOR FERGA KANE AND PAUL O'NEILL

SURVEY DRAWINGS - 000 SERIES MEASURED DRAWINGS

SV/003/B

aitir (architect)

30 Mountjoy Square, Dublin 1.

Checked by ojc
Checked by ojc

27.08.2020 For information
28.07.2021 For information


scale m
notes a b c d

1 First Floor: Existing
SV003 / Scale: 1:100

2002


2002
title First Floor Plan
scale 1:100 at A3
date 28.07.2021
DRAWN L.L.

NOTIFY ARCHITECT OF ANY DISCREPANCIES - CHECK DIMENSIONS ON SITE DO NOT SCALE USE FIGURED DIMENSIONS ONLY READ IN CONJUNCTION WITH SPECIALIST DRAWINGS ATTACHED COPYRIGHT RESERVED

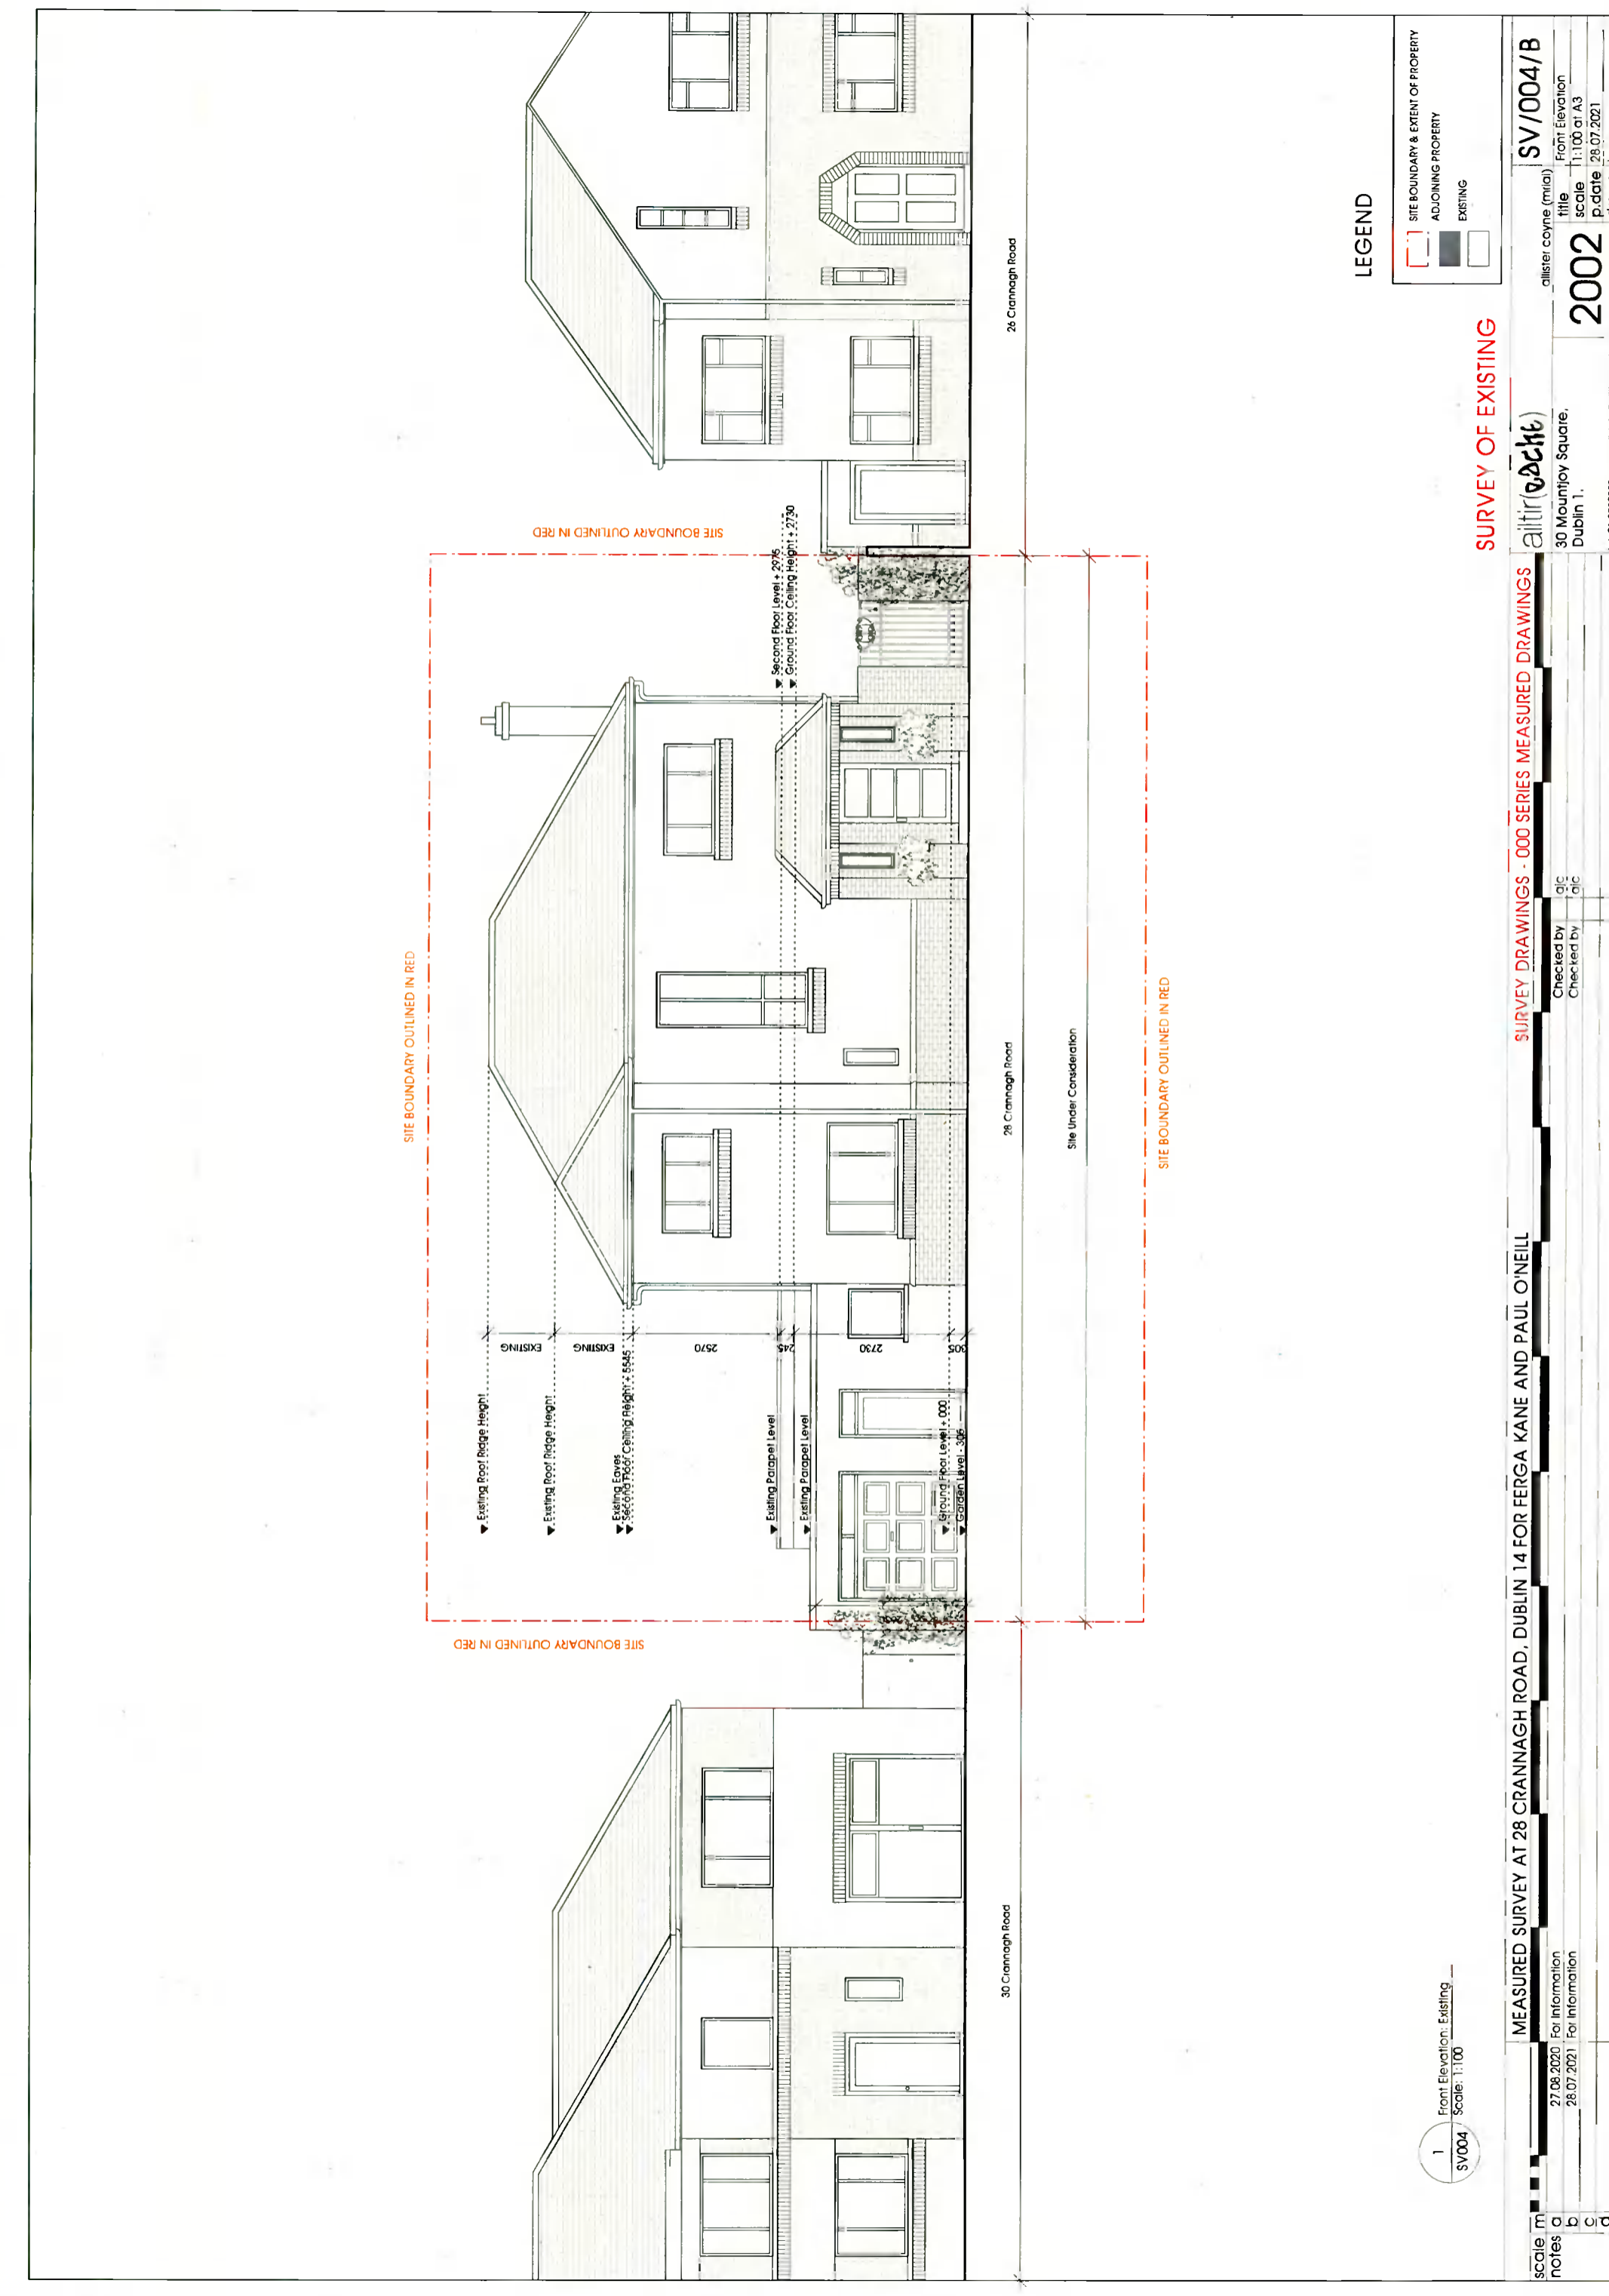

1 Front Elevation: Existing
SV004 Scale: 1:100

LEGEND

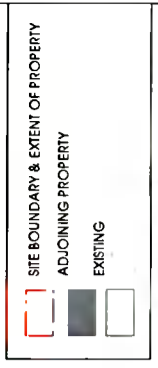

SURVEY OF EXISTING

MEASURED SURVEY AT 28 CRANNAGH ROAD, DUBLIN 14 FOR FERGA KANE AND PAUL O'NEILL

Scale m: a, b, c, d

Notes: a 27.08.2020 For Information, b 28.07.2021 For Information

Checked by: g/c, Checked by: g/c


alister coyne (mial) SV/004/B

30 Mountjoy Square, Dublin 7.

2002

Front Elevation, scale 1:100 at A3, p.date 28.07.2021, DRAWN

NOTIFY ARCHITECT OF ANY DISCREPANCIES CHECK DIMENSIONS ON SITE DO NOT SCALE USE FIGURED DIMENSIONS ONLY READ IN CONJUNCTION WITH SPECIALIST DRAWINGS. ALITRACHT COPYRIGHT RESERVED

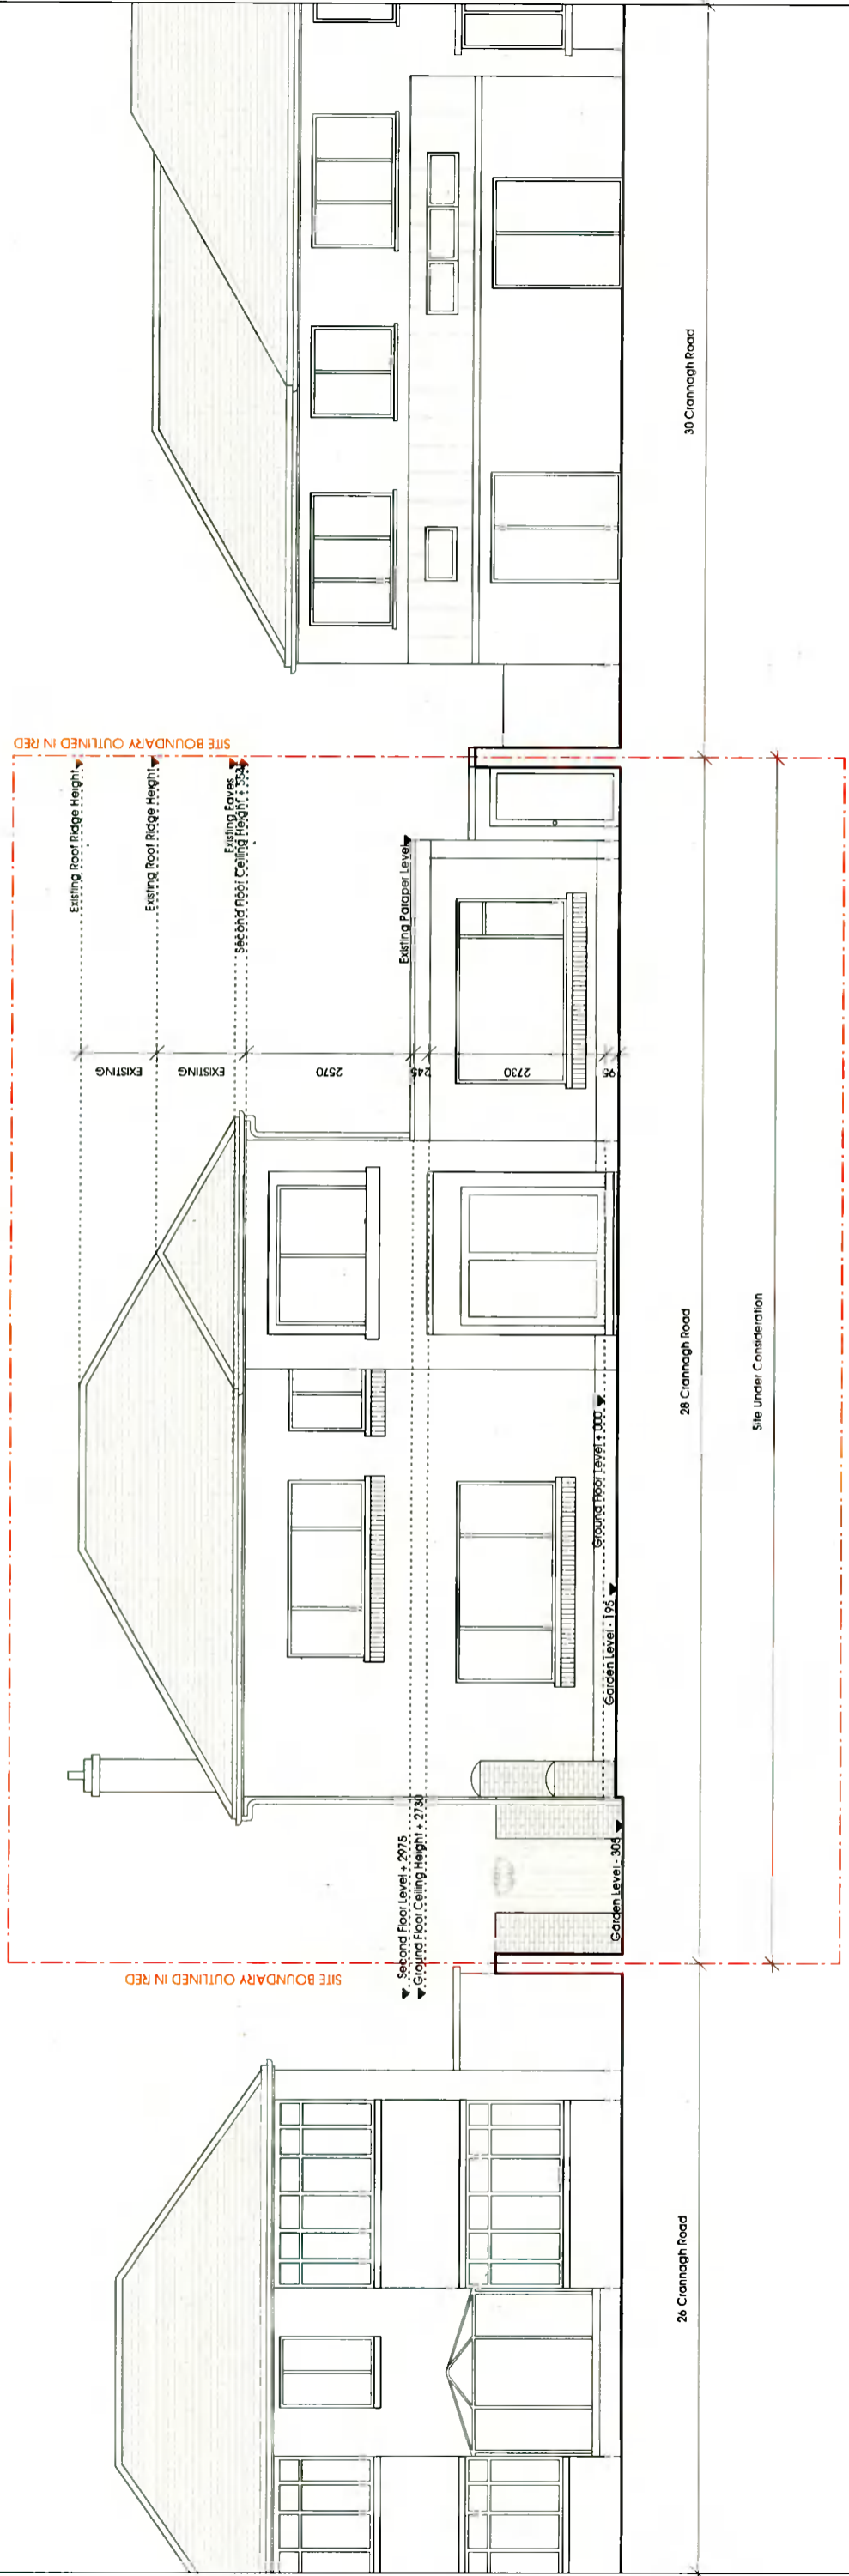

26 Crannagh Road


28 Crannagh Road

30 Crannagh Road

Site Under Consideration

1 Rear Elevation: Existing
SV005 / Scale: 1:100

LEGEND

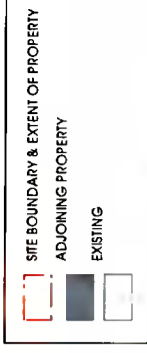

SURVEY OF EXISTING

MEASURED SURVEY AT 28 CRANNAGH ROAD, DUBLIN 14 FOR FERGA KANE AND PAUL O'NEILL

Scale: m
notes a b c d

27.08.2020 For Information
28.07.2021 For Information

alister coyne (mml)
title SV/005/B
scale 1:100 at A3
p.date 28.07.2021
DRAWN BY


2002

30 Mountjoy Square,
Dublin 1,
tel: 01 8780050, email: info@aitir.ie

SURVEY DRAWINGS - 000 SERIES MEASURED DRAWINGS


aitir(architect)

NOTIFY ARCHITECT OF ANY DISCREPANCIES. CHECK DIMENSIONS ON SITE. DO NOT SCALE. USE FIGURED DIMENSIONS ONLY. READ IN CONJUNCTION WITH SPECIALIST DRAWINGS. ALL RIGHTS RESERVED.

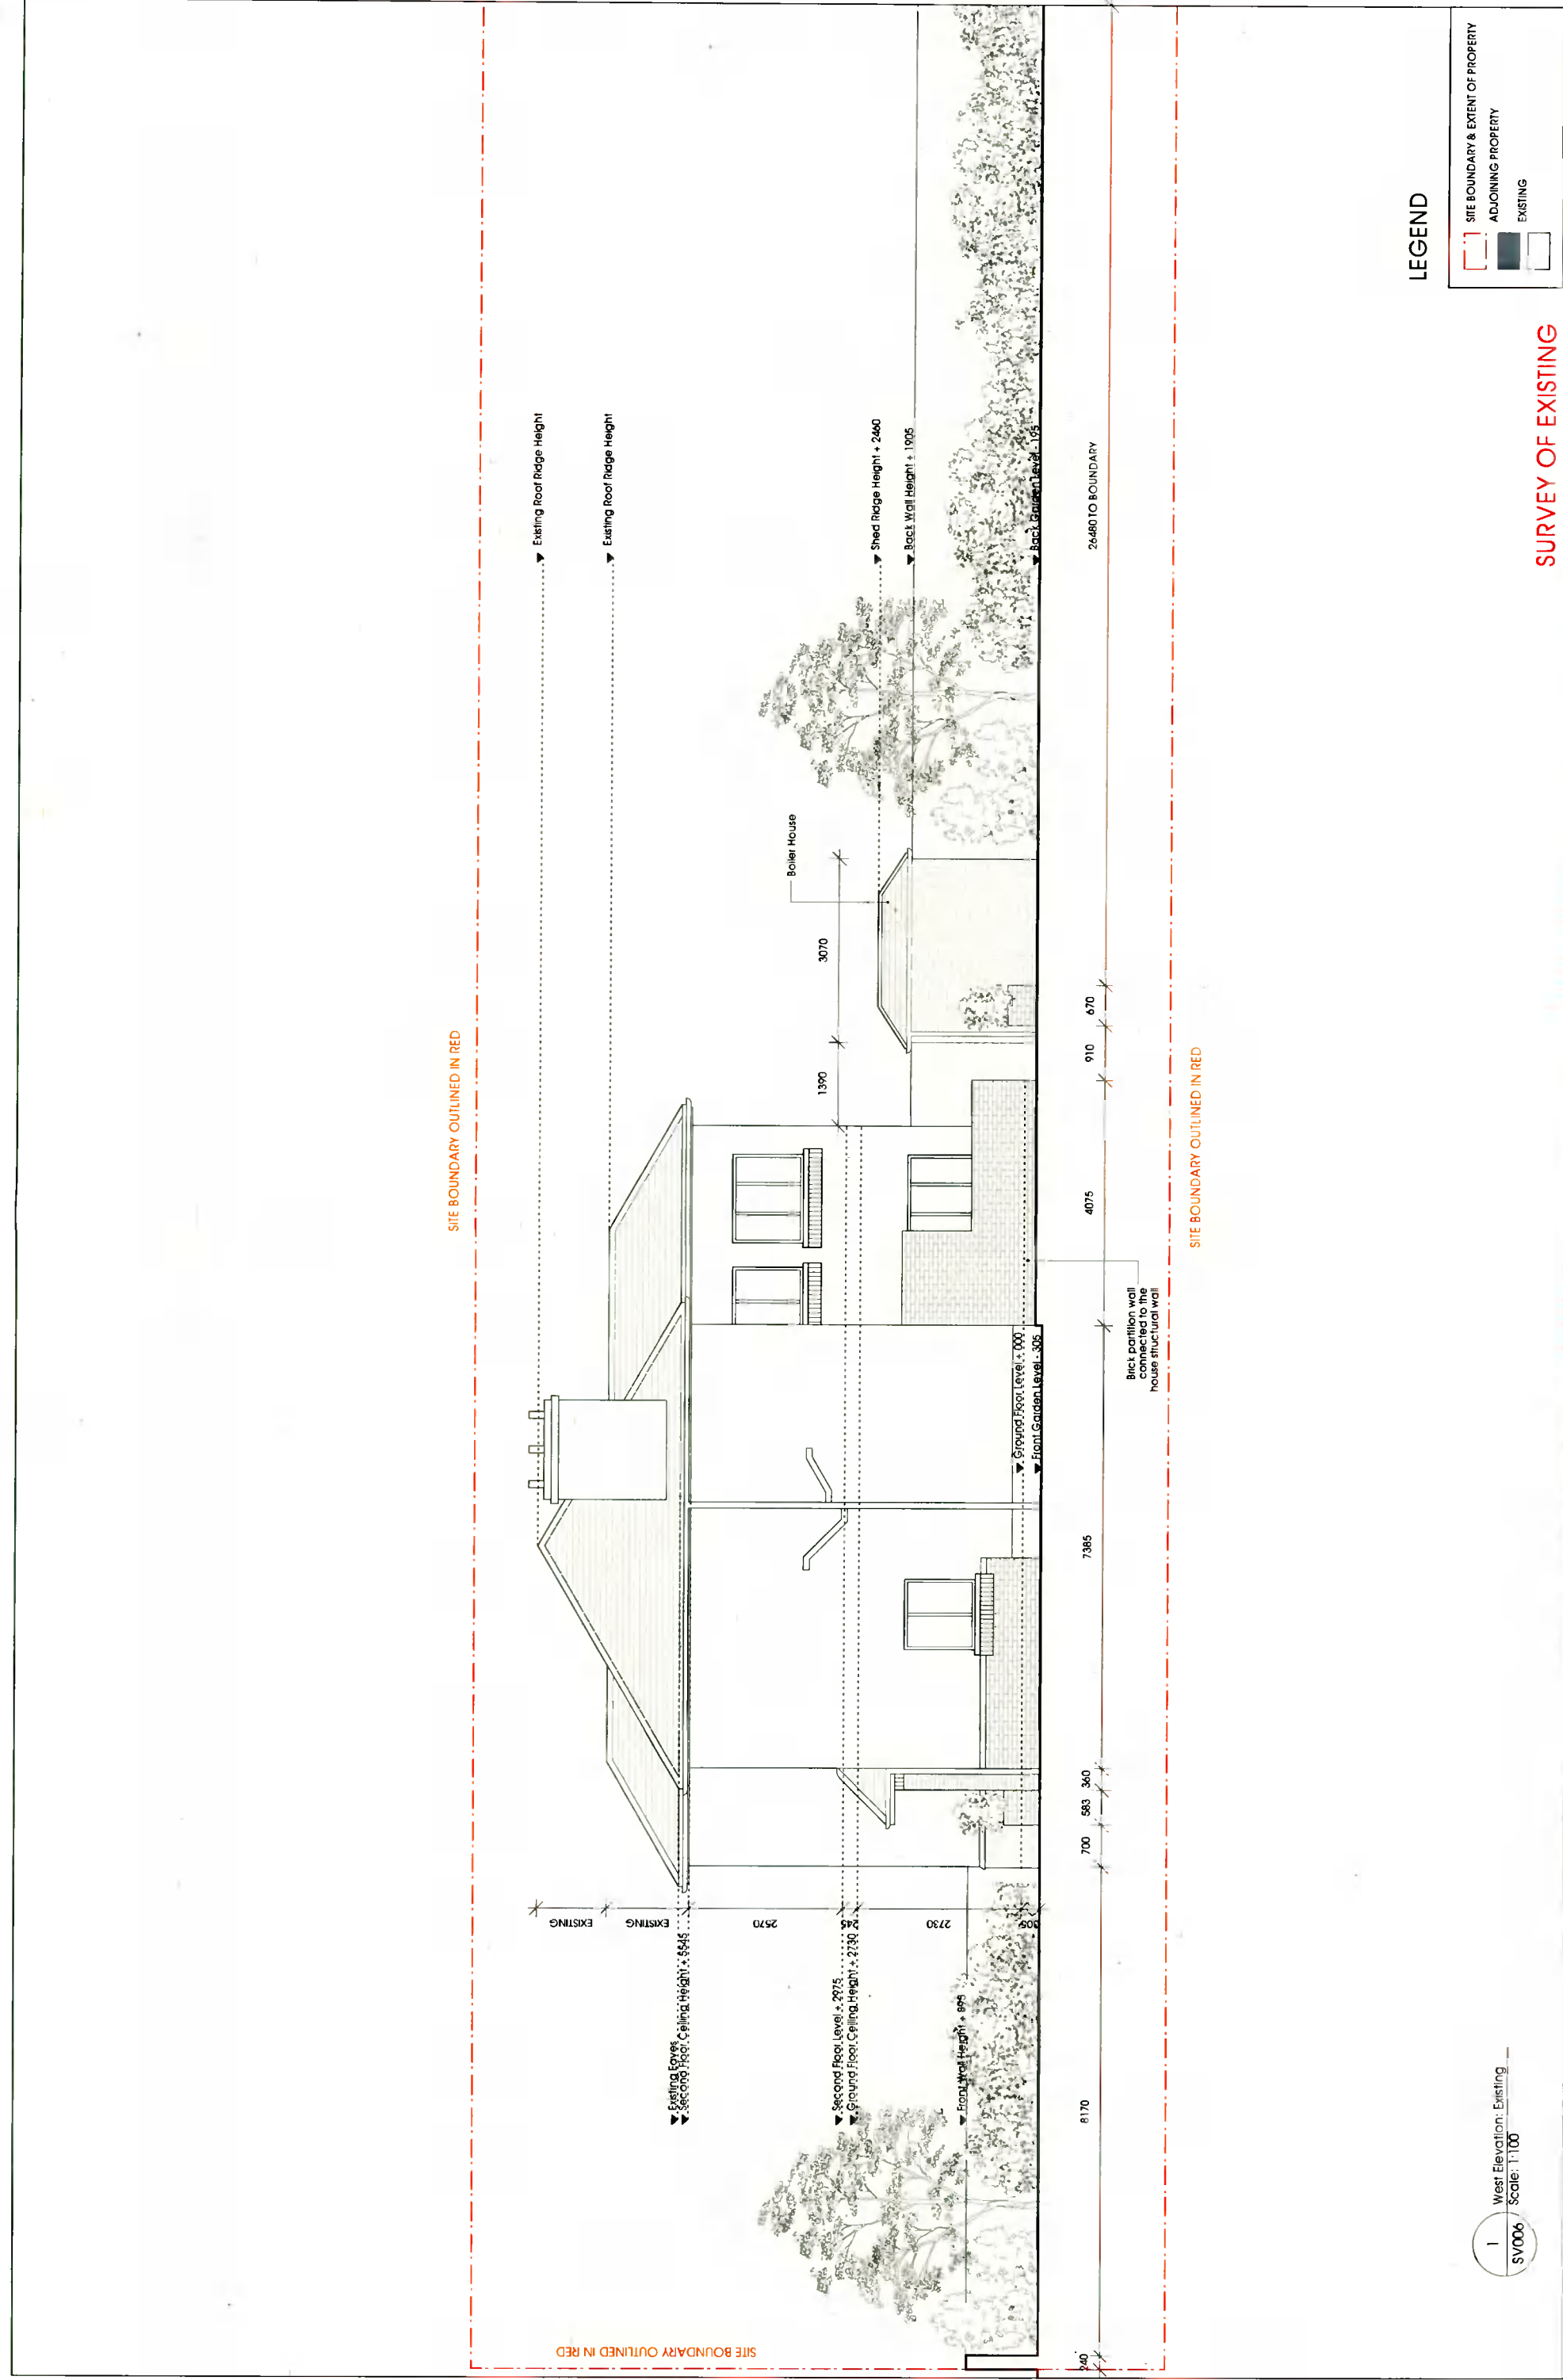

1 West Elevation: Existing
 SV006 Scale: 1:100

LEGEND

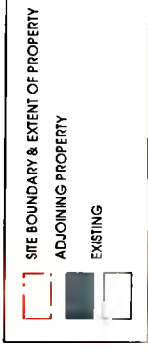

SURVEY OF EXISTING

MEASURED SURVEY AT 28 CRANNAGH ROAD, DUBLIN 14 FOR FERGA KANE AND PAUL O'NEILL

Scale: m
 notes a b c d

27.08.2020 For information
 28.07.2021 For information

alister.coyne (mial) SV/006/B
 title West Elevation
 scale 1:100 of A3
 p.date 28.07.2021
 DRAWN L.L.

aitir (oacht) 30 Mountjoy Square, Dublin 1.
 Tel: 01 8780050, email: info@aitir.ie
 NOTIFY ARCHITECT OF ANY DISCREPANCIES. CHECK DIMENSIONS ON SITE. DO NOT SCALE. USE FIGURED DIMENSIONS ONLY. READ IN CONJUNCTION WITH SPECIALIST DRAWINGS. ALL RIGHTS RESERVED.

SURVEY DRAWINGS - 000 SERIES MEASURED DRAWINGS

Checked by gjc
 Checked by gjc

SITE BOUNDARY OUTLINED IN RED



SITE BOUNDARY OUTLINED IN RED

LEGEND

SITE BOUNDARY & EXTENT OF PROPERTY

- ADJOINING PROPERTY
- EXISTING

1 Section A-A: Existing
SV007 Scale: 1:100

SURVEY OF EXISTING

MEASURED SURVEY AT 28 CRANNAGH ROAD, DUBLIN 14 FOR FERGA KANE AND PAUL O'NEILL

SURVEY DRAWINGS - 000 SERIES MEASURED DRAWINGS altir(arch)

Client: 30 Mounjoy Square, Dublin 1.

Scale: 1:100 at A3

Date: 28.07.2021


Drawn: [Signature]

Checked by: oic

Checked by: oic


NOTIFY ARCHITECT OF ANY DISCREPANCIES CHECK DIMENSIONS ON SITE DO NOT SCALE USE MEASURED DIMENSIONS ONLY READ IN CONJUNCTION WITH SPECIALIST DRAWINGS ATTACHED COPYRIGHT RESERVED

SV/007/B

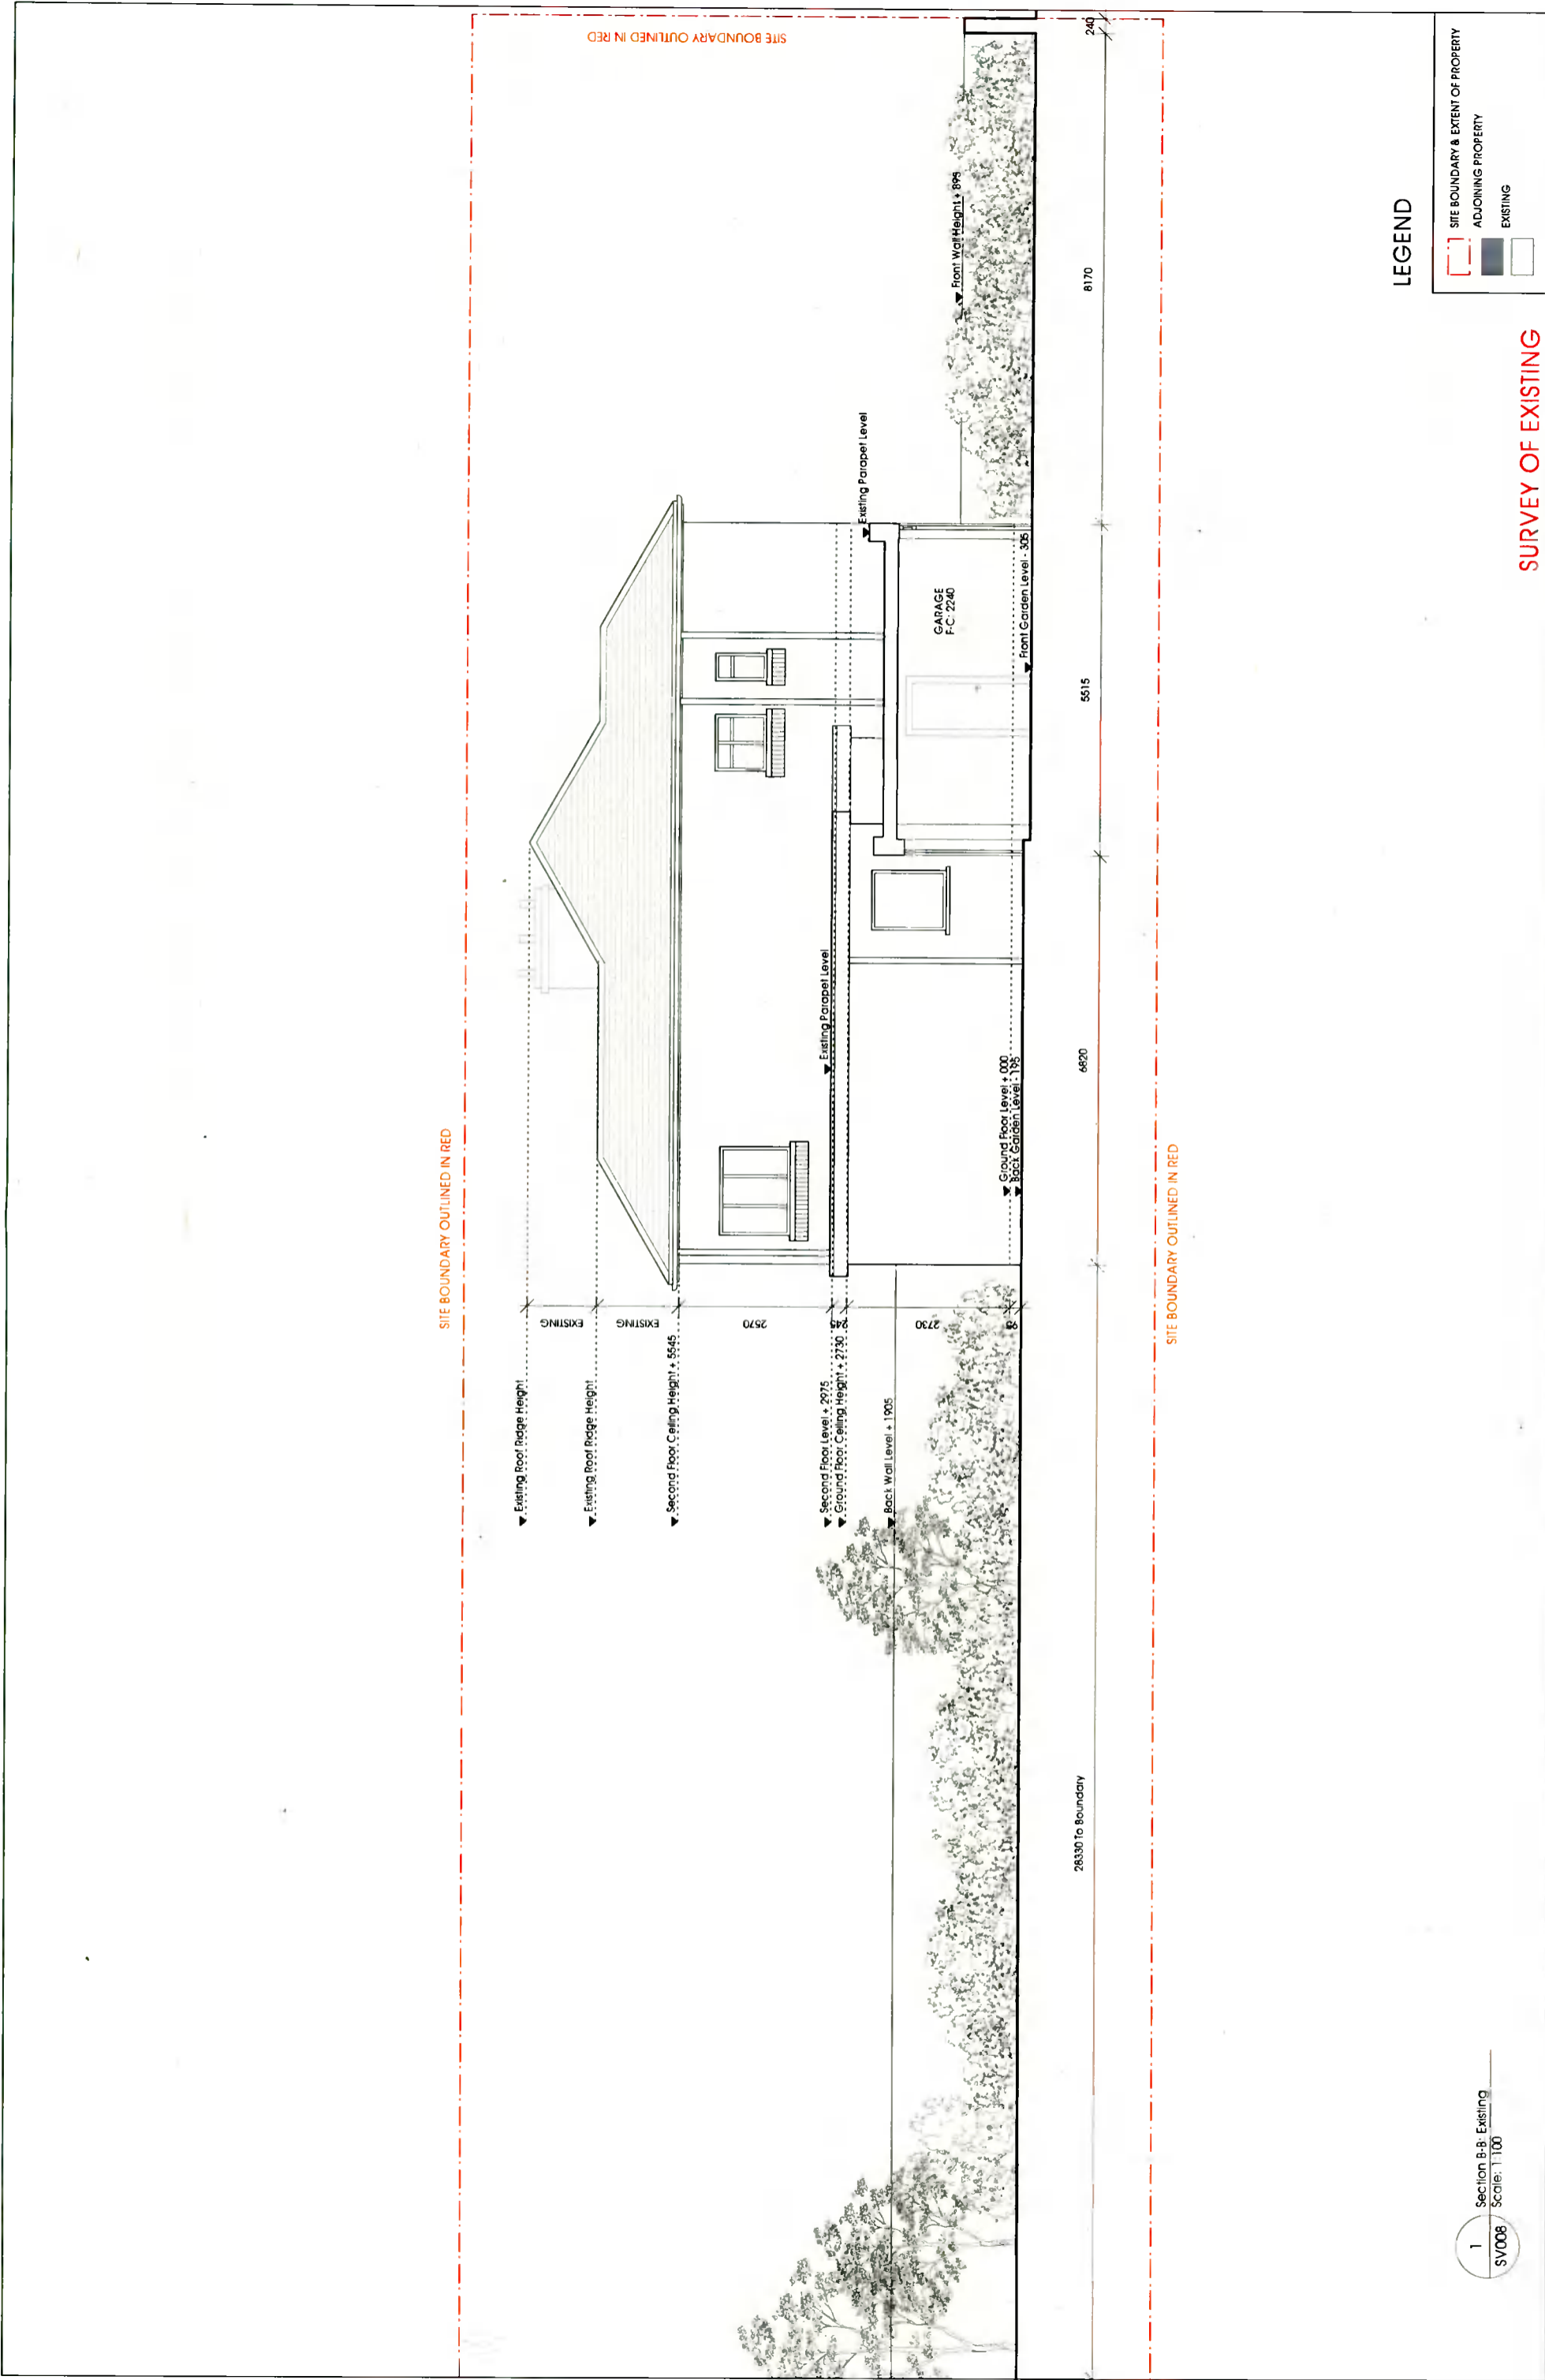

1 Section B-B: Existing
SV008 Scale: 1:100


LEGEND

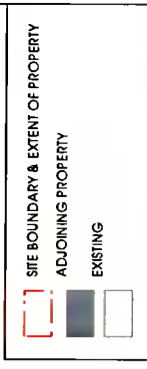

SURVEY OF EXISTING

scale	m	1	Section B-B: Existing	SV008	Scale: 1:100
notes	a	27.08.2020	For Information		
	b	28.07.2021	For Information		
	c				
	d				
MEASURED SURVEY AT 28 CRANNAGH ROAD, DUBLIN 14 FOR FERGA KANE AND PAUL O'NEILL					
SURVEY DRAWINGS - 000 SERIES MEASURED DRAWINGS					
aitir (o)ackit					
aitir (o)ackit					
30 Mountjoy Square, Dublin 1.					
tel: 01 678 0050 email: info@aitir(o)ackit					
2002					
aitir (o)ackit					
SV/008/B					
allister.coyne (m)ail					
title Section B-B					
scale 1:100 at A3					
p.date 28.07.2021					
DRAWN					
L.L.					
NOTIFY ARCHITECT OF ANY DISCREPANCIES. CHECK DIMENSIONS ON SITE. DO NOT SCALE. USE FIGURED DIMENSIONS ONLY. READ IN CONJUNCTION WITH SPECIALIST DRAWINGS. ALL RIGHTS RESERVED.					

SITE BOUNDARY OUTLINED IN RED

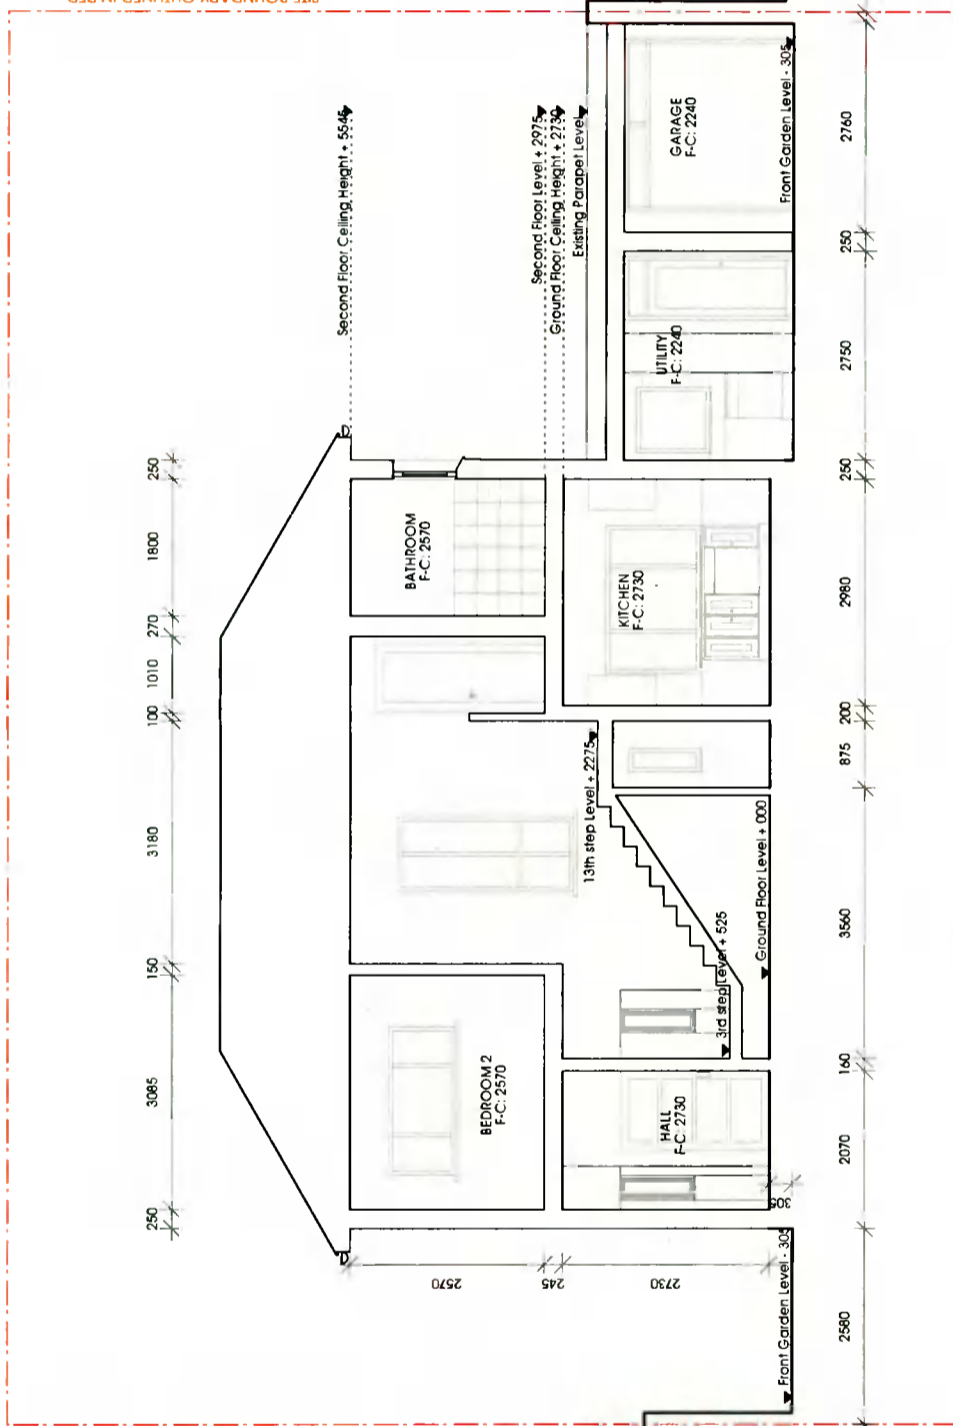

SITE BOUNDARY OUTLINED IN RED

LEGEND



1 Section C-C: Existing
SV009 Scale: 1:100

SURVEY OF EXISTING

scale m	SV009	MEASURED SURVEY AT 28 CRANNAGH ROAD, DUBLIN 14 FOR FERGA KANE AND PAUL O'NEILL	aitir (oacht)	SV/009/B
notes a	27.08.2020 For information		30 Mounjoy Square, Dublin 1.	allister covyne (mial)
b	28.07.2021 For information			title Section C-C
c				scale 1:100 at A3
d				update 28.07.2021
				drawn J.L.

NOTIFY ARCHITECT OF ANY DISCREPANCIES. CHECK DIMENSIONS ON SITE. DO NOT SCALE. USE FIGURED DIMENSIONS ONLY. READ IN CONJUNCTION WITH SPECIALIST DRAWINGS. ALL RIGHTS RESERVED.