










GENERAL NOTES:-

1. DO NOT SCALE. USE FIGURED DIMENSIONS ONLY
2. ALL DIMENSIONS ON DRAWINGS ARE IN MILLIMETRES UNLESS OTHERWISE NOTED.


DRAWING LEGEND:-

-  DENOTES AREA FOR PLANNING PERMISSION ON PLAN
-  DENOTES AREA EXCEPT FROM PLANNING PERMISSION ON PLAN
-  DENOTES EXISTING WALL / BUILDING
-  DENOTES NEW 215/100 BLOCK WALL
-  DENOTES NEW STUD WALL
-  DENOTES DEMOLITION WORK
-  DENOTES AREA FOR PLANNING PERMISSION ON ELEVATION & SECTION
-  DENOTES AREA EXCEPT FROM PLANNING PERMISSION ON ELEVATION & SECTION

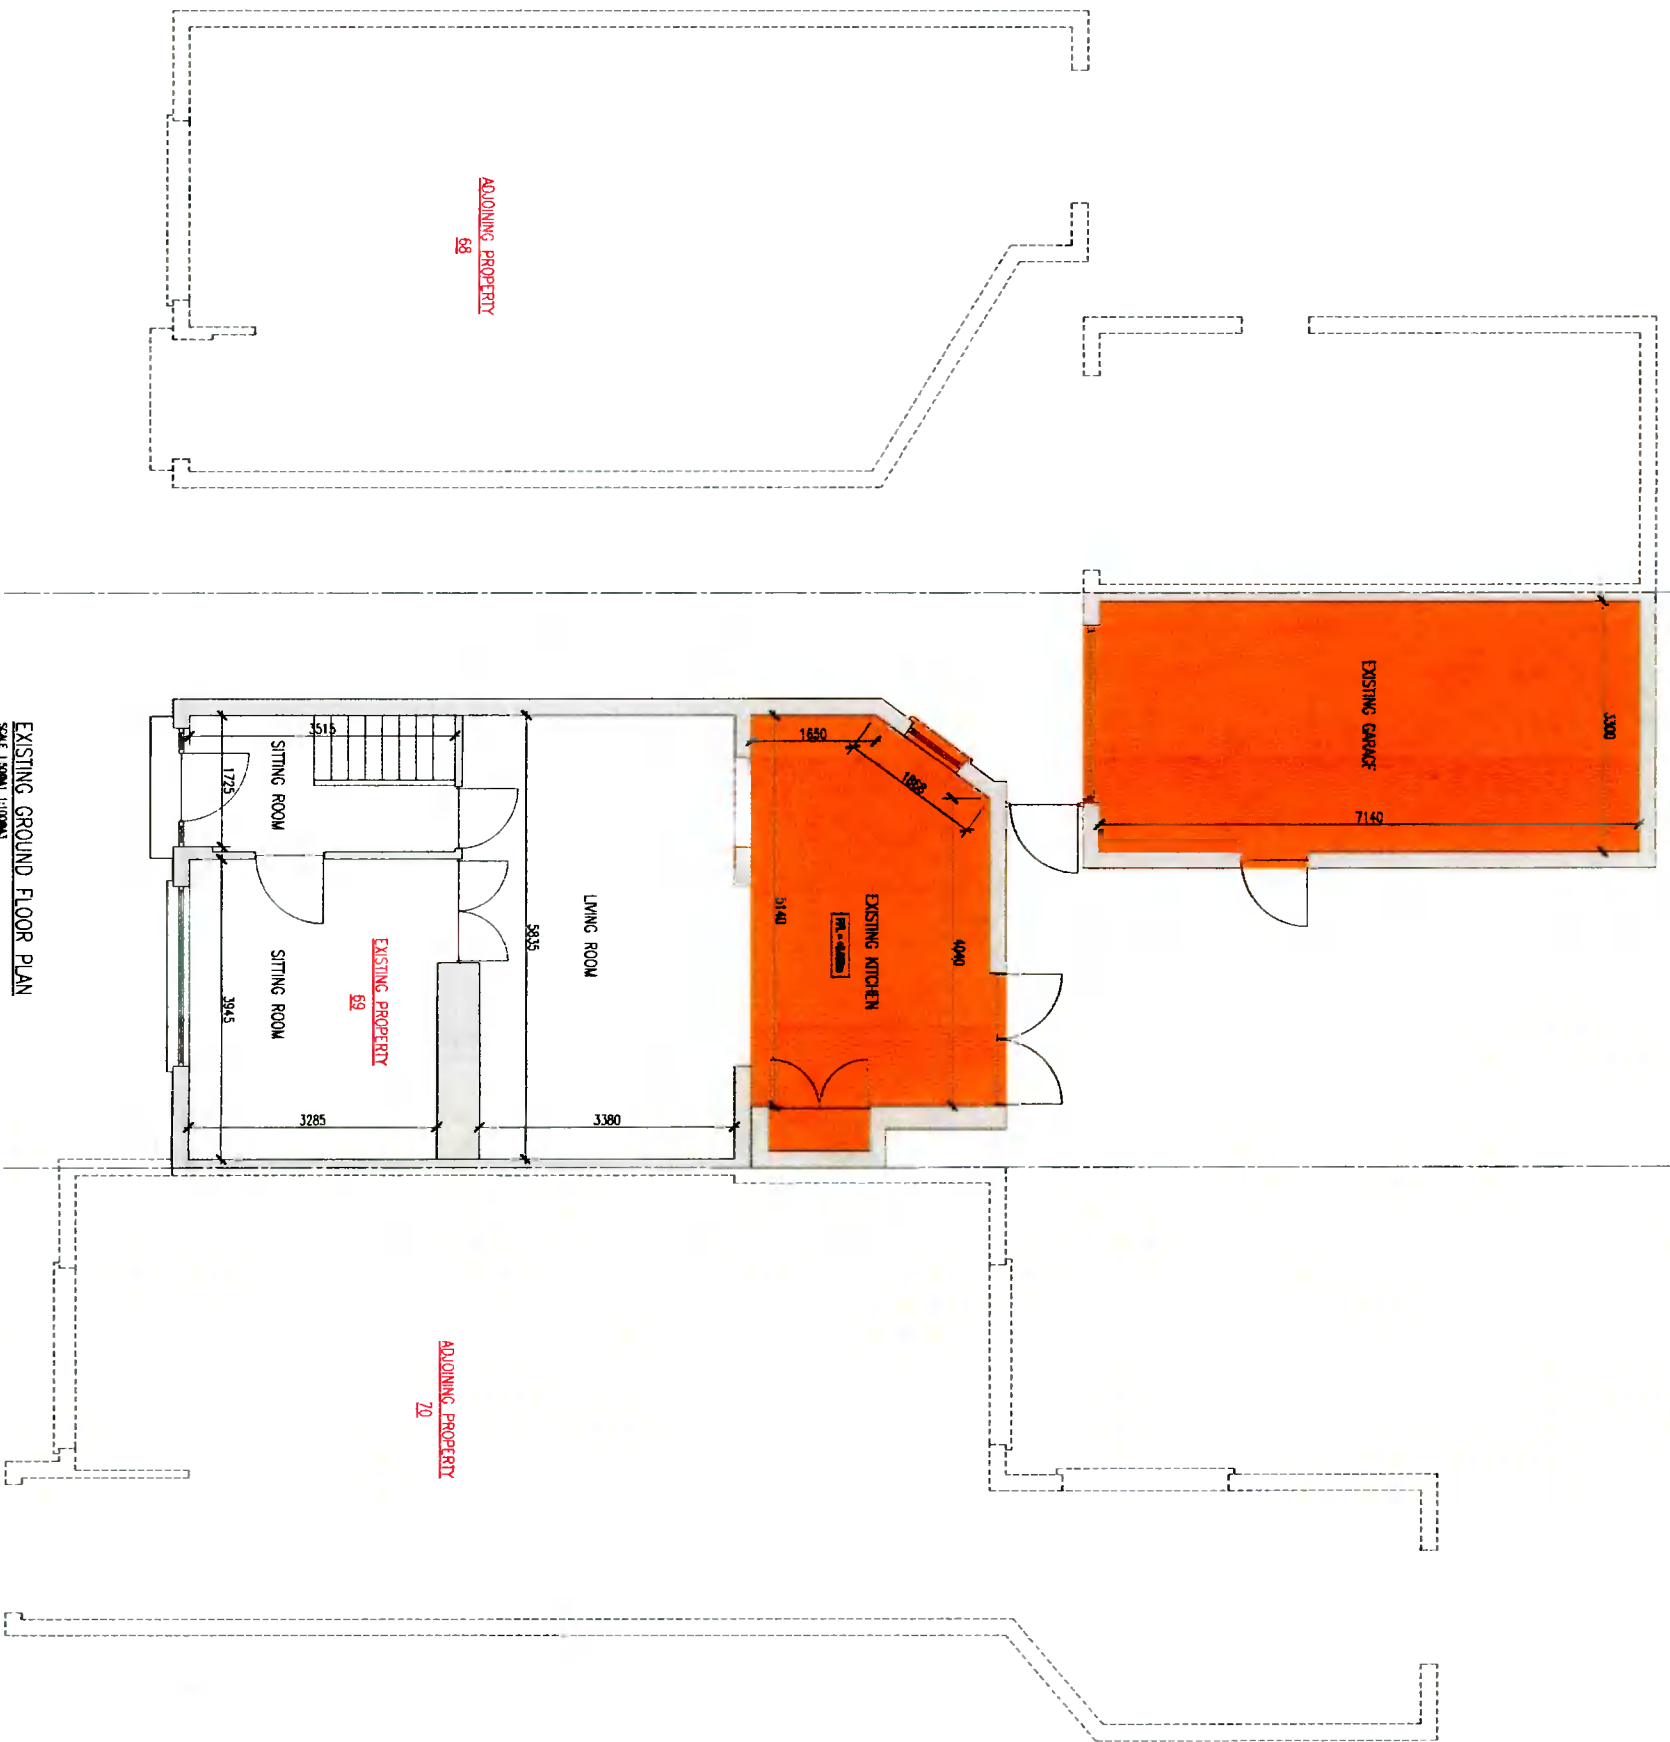

EXISTING GROUND FLOOR PLAN
SCALE: 1:500 (A1:1:1000A)

THIS DRAWING IS FOR PLANNING PURPOSES ONLY NOT FOR CONSTRUCTION

		No. 13/07/21 Date No. 210101/P/001 Drawing No.		19/07/21 Date	
CLIENT: TERRY MC ALPHEE PROJECT: PROPOSED SHED CONVERSION TO RESIDENCE @ 89 DASTIE CLOSE, CLONMELLA, NSW		19/07/21 Date		19/07/21 Date	
PROJECT NO: 210101 DRAWING NO: 210101/P/001		19/07/21 Date		19/07/21 Date	
TITLE: EXISTING PLAN		19/07/21 Date		19/07/21 Date	
DRAWN BY: JS SHOWN		19/07/21 Date		19/07/21 Date	
CHECKED BY: P		19/07/21 Date		19/07/21 Date	