










**GENERAL NOTES:-**

1. DO NOT SCALE. USE FIGURED DIMENSIONS ONLY.
2. ALL DIMENSIONS ON DRAWINGS ARE IN MILLIMETERS UNLESS OTHERWISE NOTED.


**DRAWING LEGEND:-**

-  DENOTES AREA FOR PLANNING PERMISSION ON PLAN
-  DENOTES AREA EXEMPT FROM PLANNING PERMISSION ON PLAN
-  DENOTES EXISTING WALL / BUILDING
-  DENOTES NEW 215/100 BLOCK WALL
-  DENOTES NEW STOD WALL
-  DENOTES DEMOLITION WORK
-  DENOTES AREA FOR PLANNING PERMISSION ON ELEVATION & SECTION
-  DENOTES AREA EXEMPT FROM PLANNING PERMISSION ON ELEVATION & SECTION

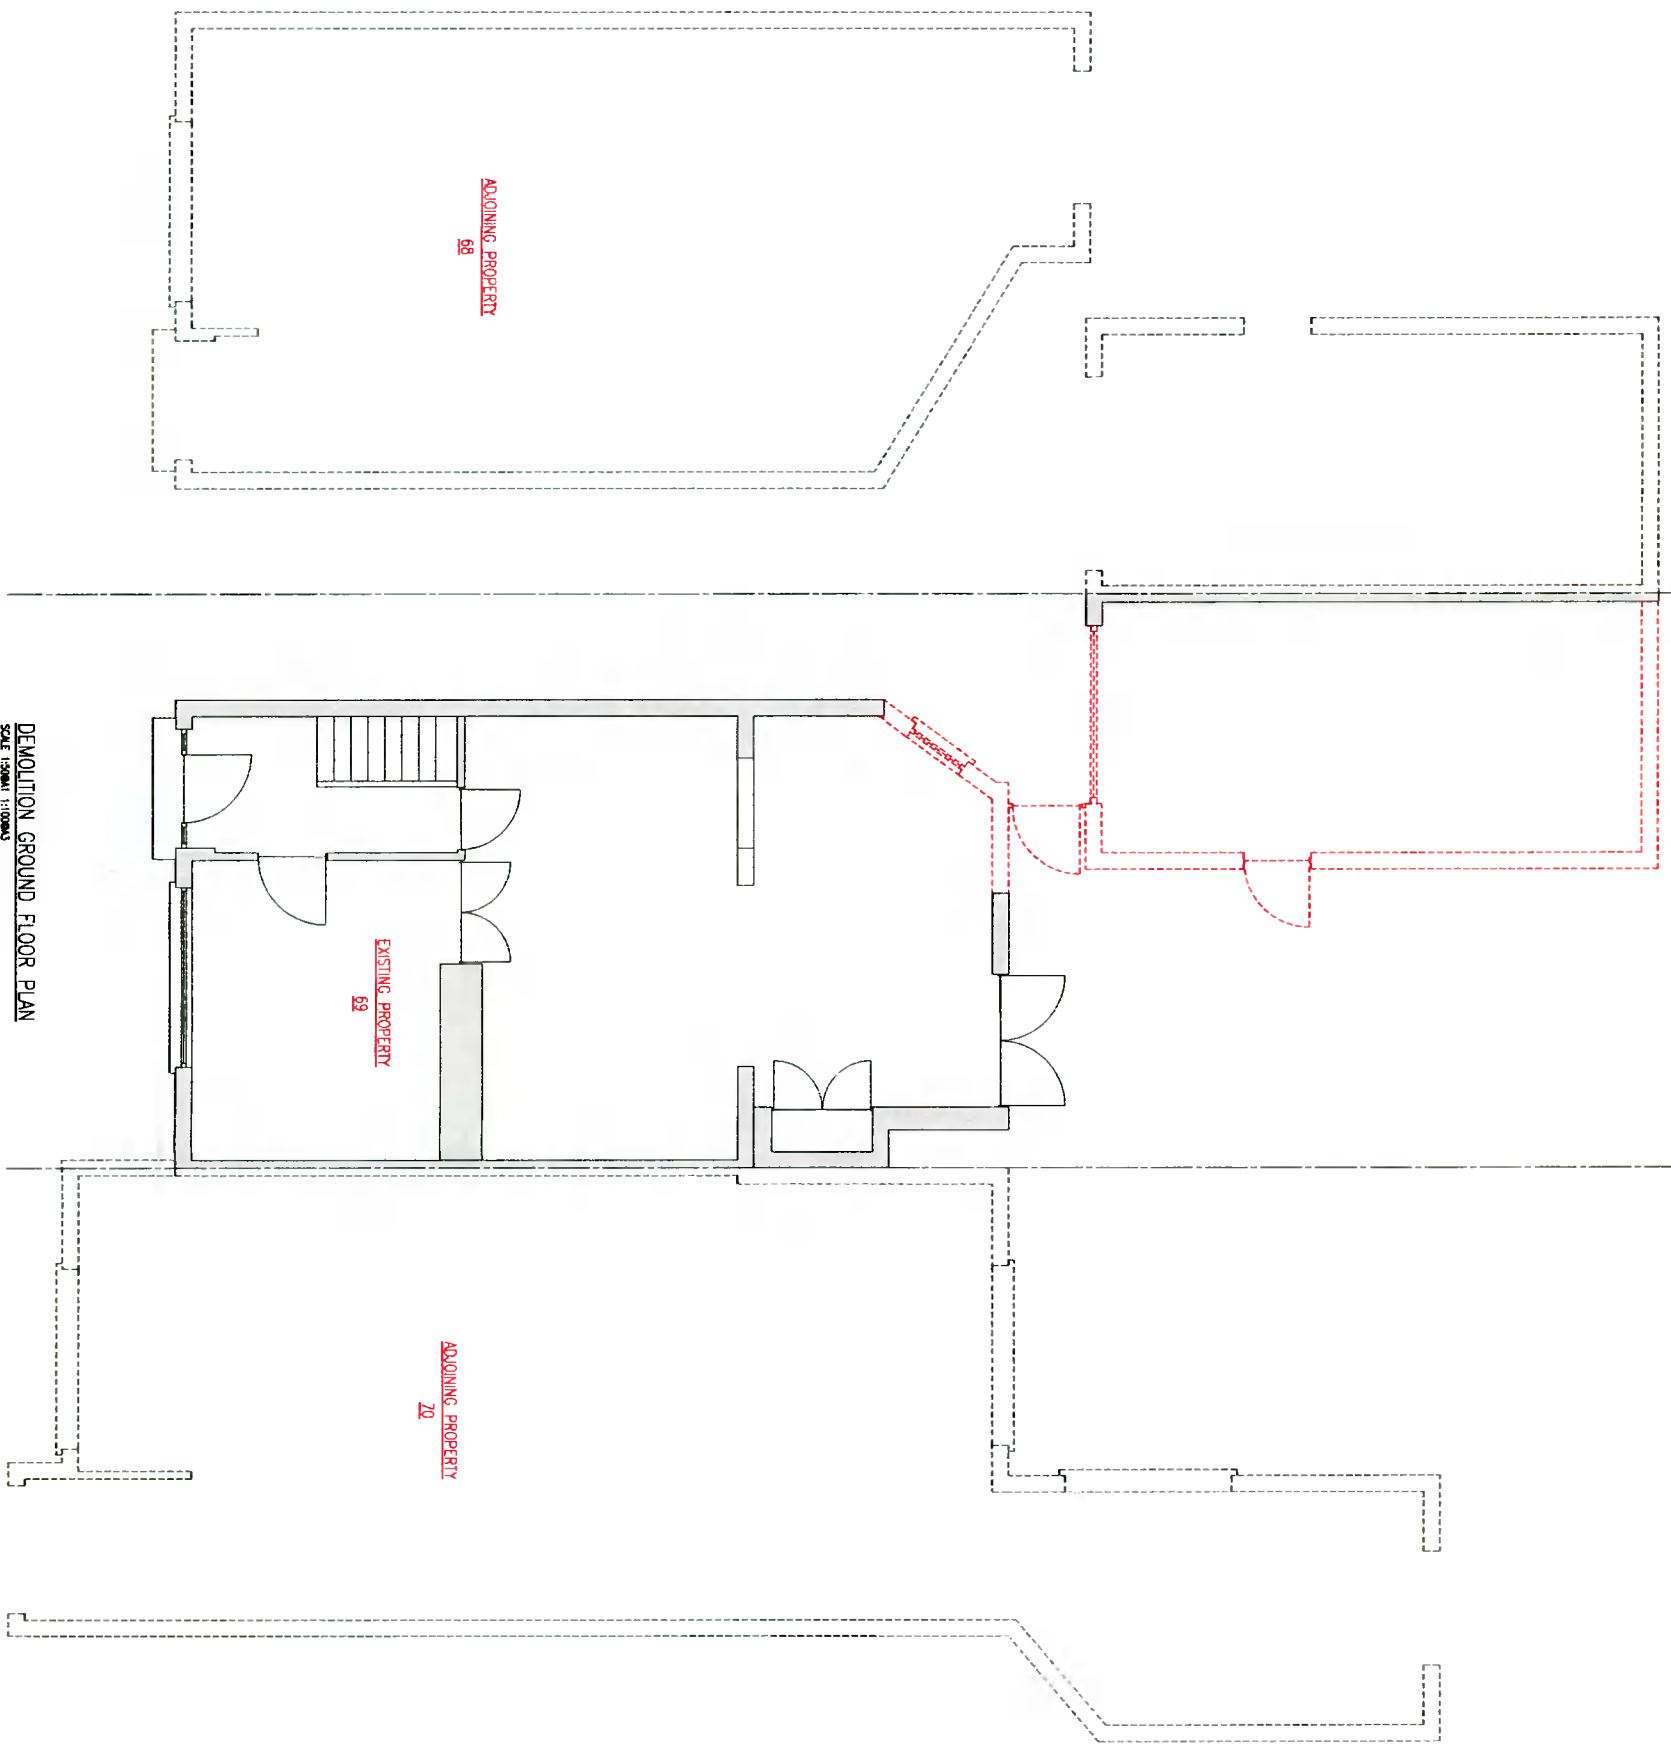

THIS DRAWING IS FOR PLANNING PURPOSES ONLY NOT FOR CONSTRUCTION

**DEMOLITION GROUND FLOOR PLAN**  
SCALE: 1:100MM (1:100M)

	
<b>PLANNING</b>	
Client: <b>TERRY Mc ALPHE</b>	
Project: <b>PROPOSED CHANGE CONVERSION TO R4R &amp; B9 DASHI CLOSE COMPLEX, D22</b>	
<b>DEMOLITION PLAN</b>	
Drawing No: <b>210101/P/002</b>	Date: <b>19/07/21</b>
Scale: <b>1:100</b>	Sheet: <b>P</b>
Drawn by: <b>TS SHOWN</b>	
Checked by: <b>TS SHOWN</b>	