


**GENERAL NOTES:-**

1. DO NOT SCALE. USE FIGURED DIMENSIONS ONLY.
2. ALL DIMENSIONS ON DRAWINGS ARE IN MILLIMETERS UNLESS OTHERWISE NOTED.

**DRAWING LEGEND:-**

- DENOTES AREA FOR PLANNING PERMISSION ON PLAN
- DENOTES AREA EXEMPT FROM PLANNING PERMISSION ON PLAN
- DENOTES EXISTING WALL / BUILDING
- DENOTES NEW 215/100 BLOCK WALL
- DENOTES NEW STUD WALL
- DENOTES DEMOLITION WORK
- DENOTES AREA FOR PLANNING PERMISSION ON ELEVATION & SECTION
- DENOTES AREA EXEMPT FROM PLANNING PERMISSION ON ELEVATION & SECTION

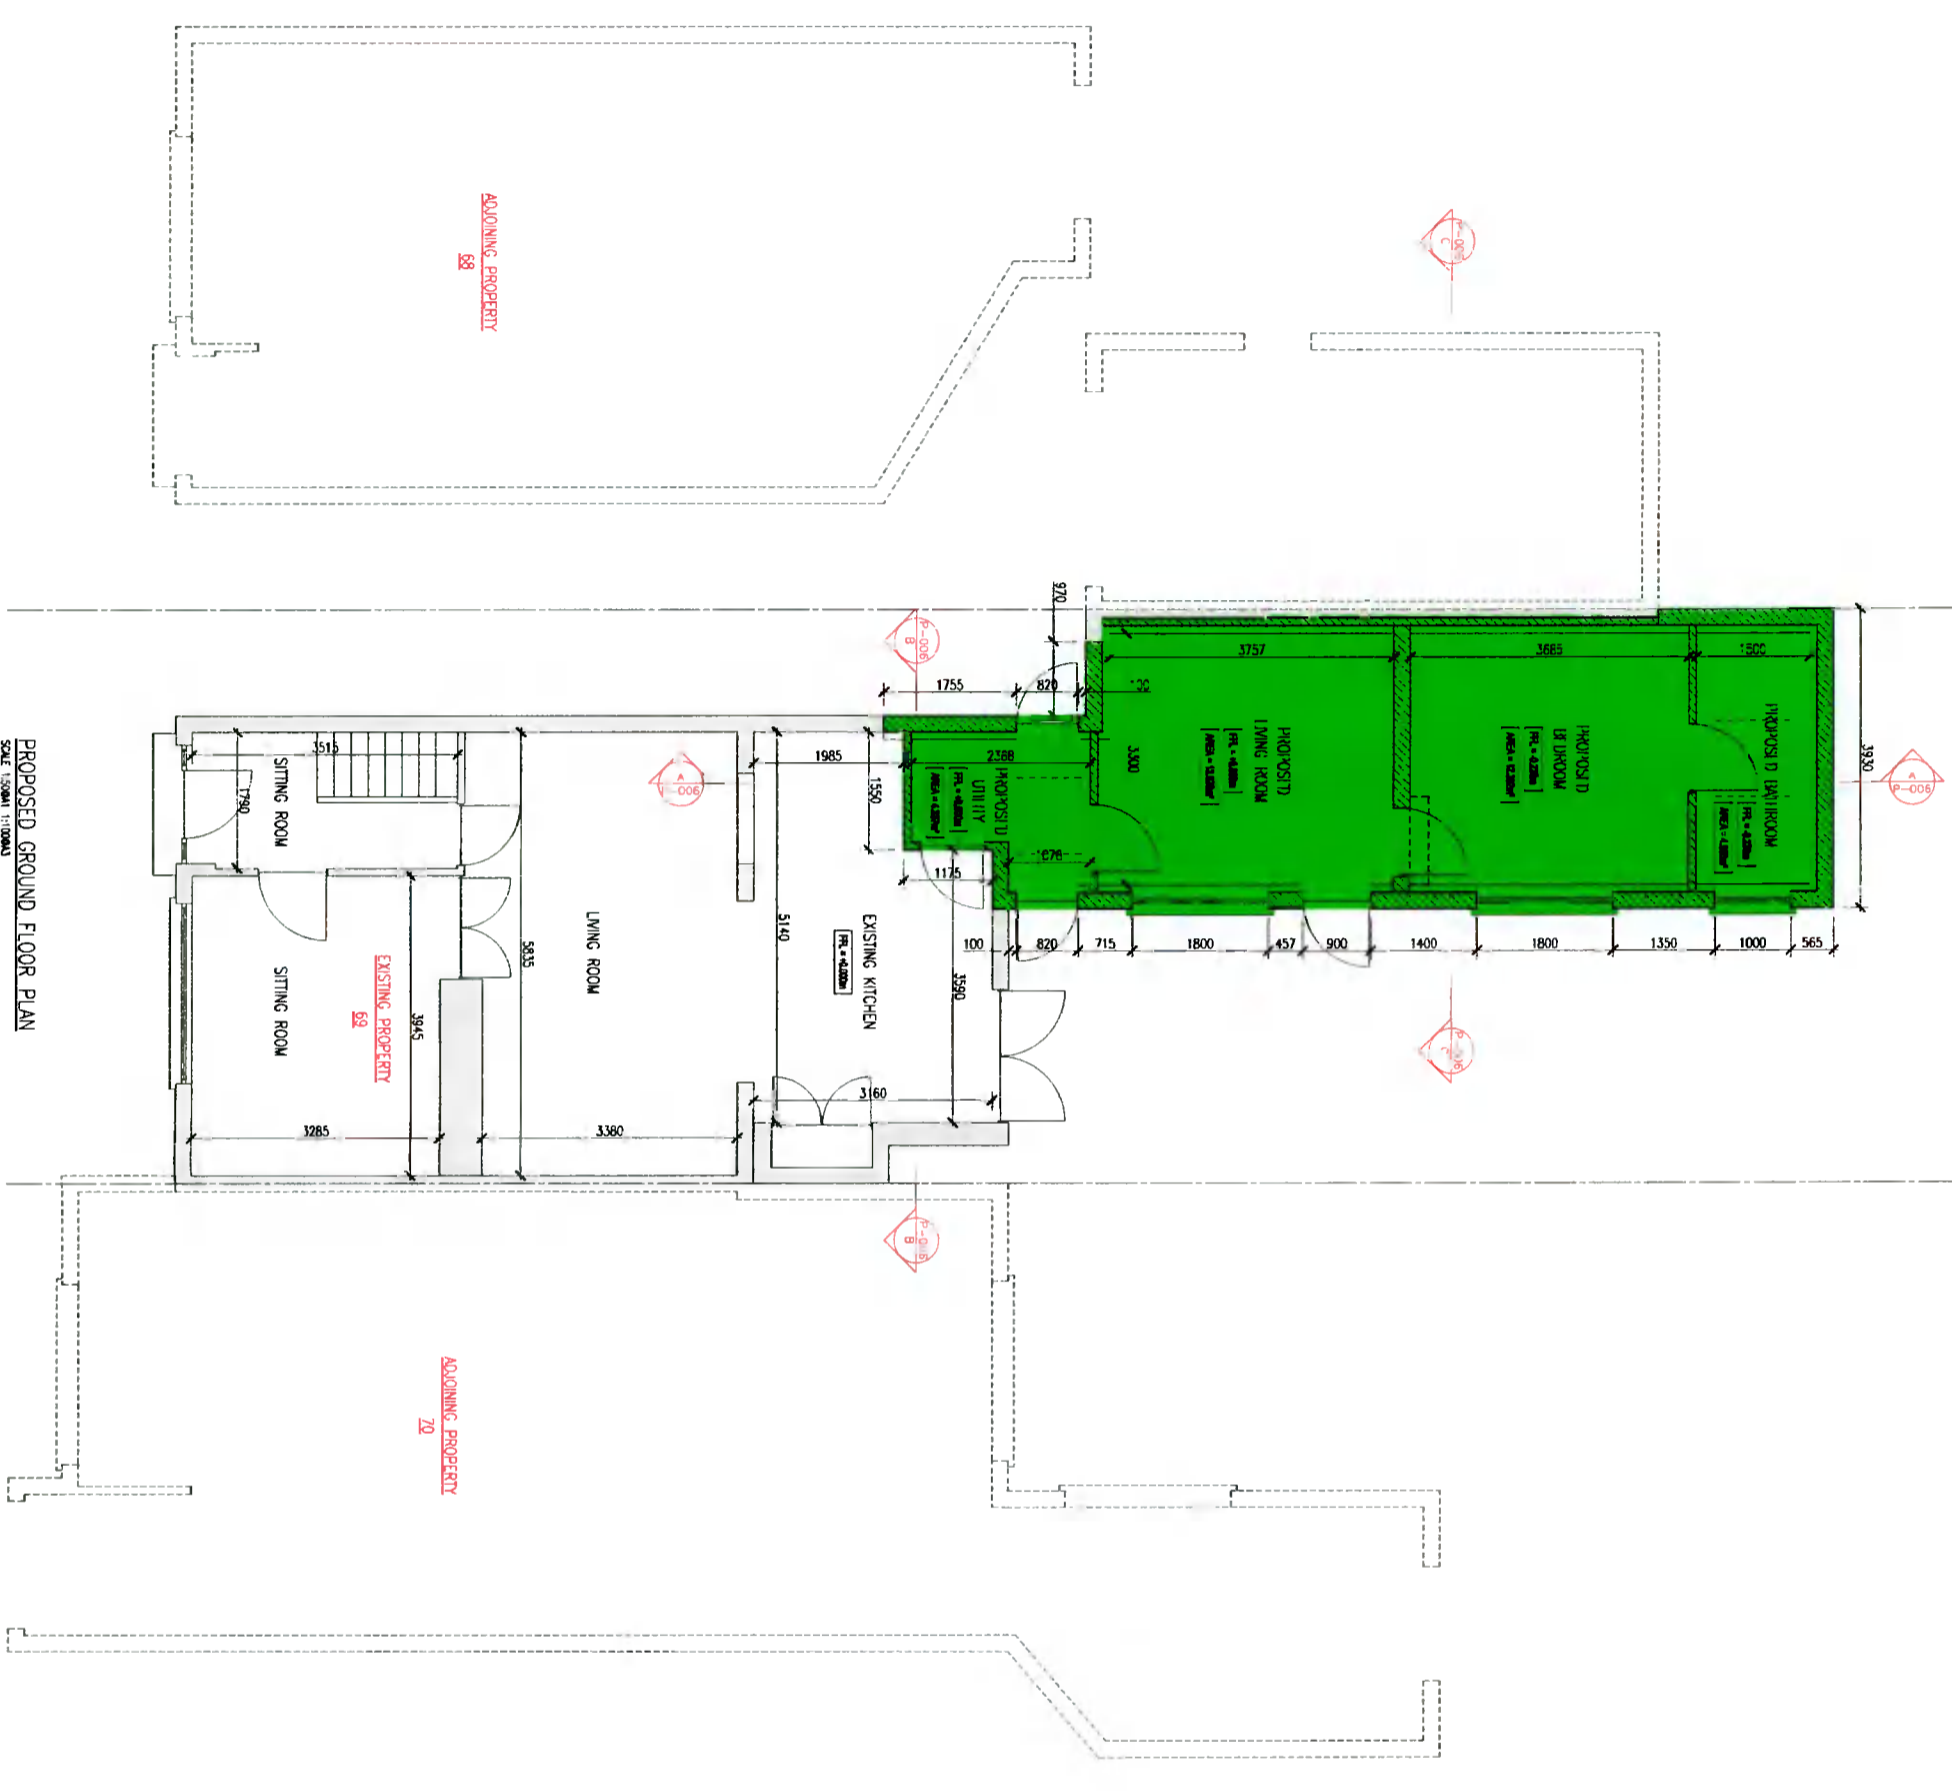

**PROPOSED GROUND FLOOR PLAN**  
SCALE: 1:500 (A1:1000A)

THIS DRAWING IS FOR PLANNING PURPOSES ONLY NOT FOR CONSTRUCTION

<p><b>PLANNING</b></p> <p>Client: <b>TERRY Mc ALUFFE</b></p> <p>Project: <b>PROPOSED SPACE CONVERSION TO REAR OF 69 DENTLE CLOSE, COMBURN, UZZ</b></p> <p>Proposed: <b>PROPOSED PLAN</b></p> <p>Project No: <b>210101</b></p> <p>Drawing No: <b>210101/P/003</b></p> <p>Scale: <b>P</b></p> <p>Date: <b>19/07/21</b></p>		<p>Drawn: <b>AS SHOWN</b></p> <p>Checked: <b>P</b></p> <p>Date: <b>19/07/21</b></p>
<p>No. <b>1</b></p> <p>Date <b>19/07/21</b></p> <p>Scale <b>SCALE FOR PLANNING</b></p> <p>Rev. <b>1</b></p> <p>By <b>REVISION</b></p> <p>Checked <b>Approved</b></p>	<p>THE ASSOCIATION OF ARCHITECTS</p> <p>100, RIVER STREET, LONDON, EC1R 3NB</p> <p>020 7347 6300</p> <p>www.aia.org.uk</p>	