

EXISTING DWELLING FRONT ELEVATION
SCALE 1:500 (1:1000A)

EXISTING GARAGE FRONT ELEVATION
SCALE 1:500 (1:1000A)

EXISTING DWELLING REAR ELEVATION
SCALE 1:500 (1:1000A)

EXISTING GARAGE SIDE ELEVATION
SCALE 1:500 (1:1000A)

EXISTING DWELLING SIDE ELEVATION
SCALE 1:500 (1:1000A)

EXISTING GARAGE REAR ELEVATION
SCALE 1:500 (1:1000A)

GENERAL NOTES ON PROPOSED ELEVATIONS:


- 1) ALL EXTERIOR FINISH TO MATCH EXISTING.
- 2) NEW WINDOWS & DOOR TO BE OF u.p.v.c. CONSTRUCTION.
- 3) LEAD FLASHING WHERE REQUIRED TO BE A CURBVALE VENT OR SIMILAR APPROVED.
- 4) ALL GUTTERS & R.P.F.'S TO BE OF P.V.C. CONSTRUCTION.

GENERAL NOTES:-

1. DO NOT SCALE USE FIGURED DIMENSIONS ONLY
2. ALL DIMENSIONS ON DRAWINGS ARE IN MILLIMETRES UNLESS OTHERWISE NOTED

DRAWING LEGEND:-

	DENOTES AREA FOR PLANNING PERMISSION ON PLAN
	DENOTES AREA EXEMPT FROM PLANNING PERMISSION ON PLAN
	DENOTES EXISTING WALL / BUILDING
	DENOTES NEW 215/700 BLOCK WALL
	DENOTES NEW STUD WALL
	DENOTES DEMOLITION WORK
	DENOTES AREA FOR PLANNING PERMISSION ON ELEVATION & SECTION
	DENOTES AREA EXEMPT FROM PLANNING PERMISSION ON ELEVATION & SECTION

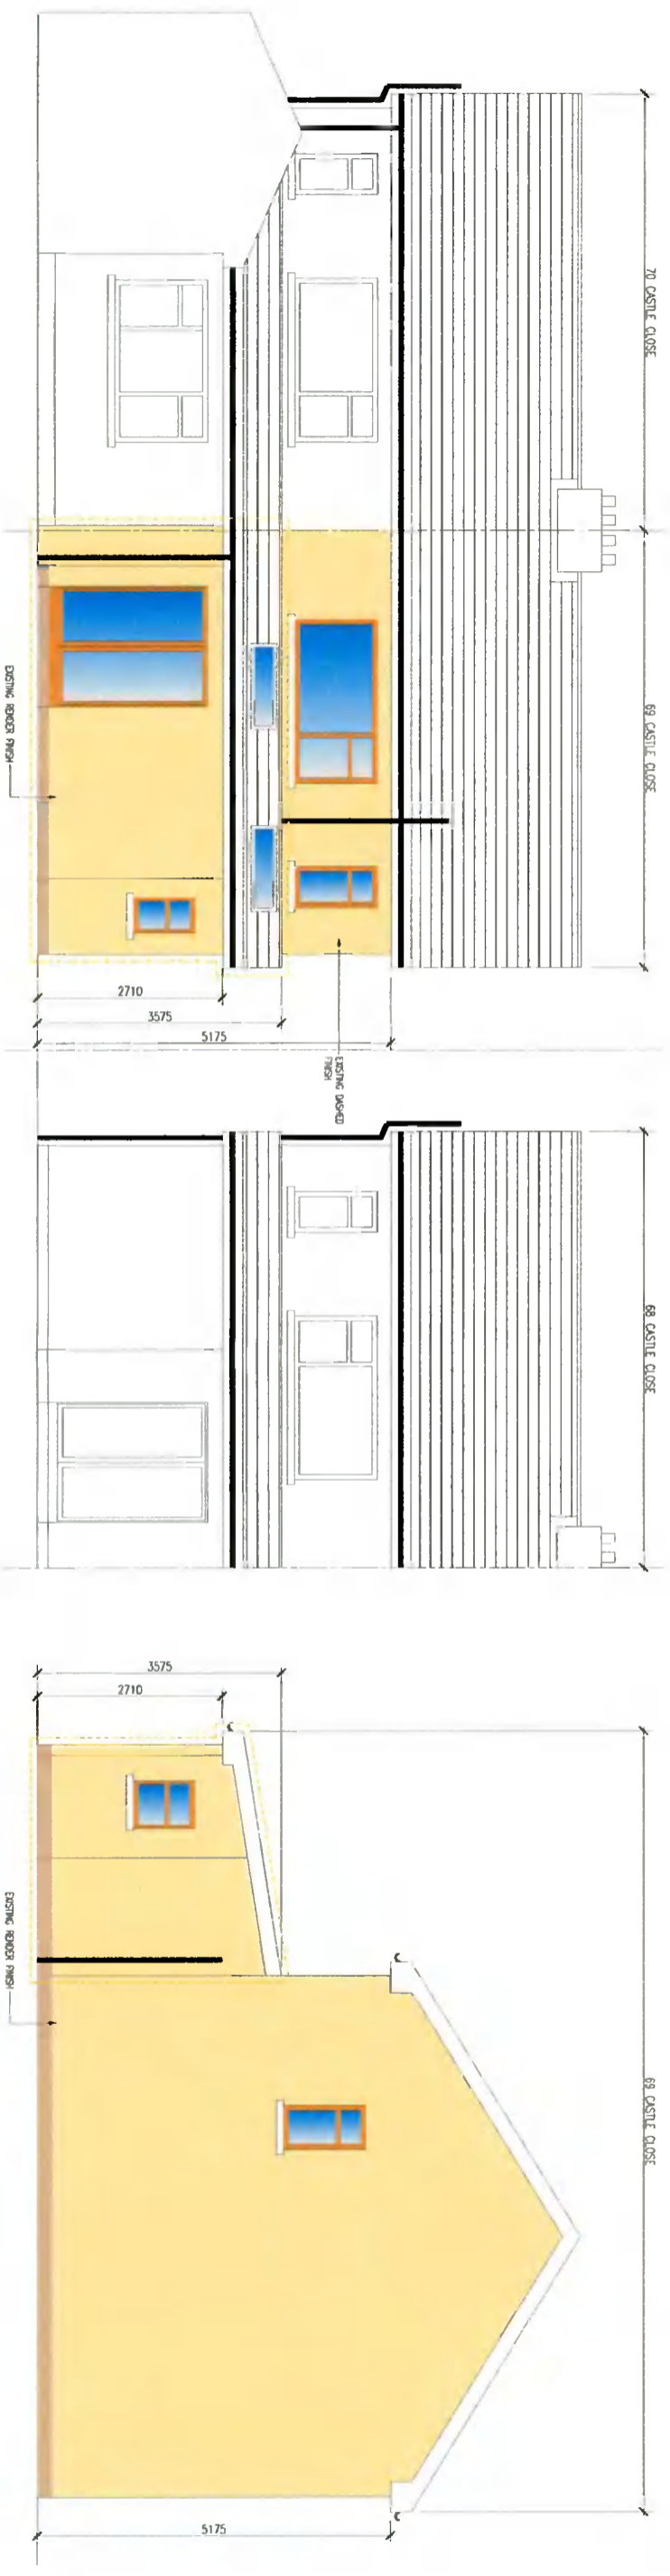

EXISTING DWELLING FRONT ELEVATION
SCALE 1:500 (1:1000A)

EXISTING GARAGE FRONT ELEVATION
SCALE 1:500 (1:1000A)

EXISTING DWELLING REAR ELEVATION
SCALE 1:500 (1:1000A)

EXISTING GARAGE SIDE ELEVATION
SCALE 1:500 (1:1000A)

EXISTING DWELLING SIDE ELEVATION
SCALE 1:500 (1:1000A)

EXISTING GARAGE REAR ELEVATION
SCALE 1:500 (1:1000A)

THIS DRAWING IS FOR PLANNING PURPOSES ONLY NOT FOR CONSTRUCTION

<p>PLANNING</p>	
<p>Client: TERRY Mc ALPHE</p>	<p>Project: PROPOSED GARAGE CONVERSION TO REAR @ 89 CASTLE CLOSE, COMRAN, D22</p>
<p>Drawn by: RF</p>	<p>Checked by: RF</p>
<p>Scale: AS SHOWN</p>	<p>Date: 19/07/21</p>
<p>Project No: 210101</p>	<p>Drawn No: 210101/P/004</p>
<p>Sheet: P</p>	<p>Scale: RF</p>
<p>Project Name: EXISTING ELEVATIONS</p>	<p>Client Address: 89 CASTLE CLOSE, COMRAN, D22</p>