


SITE APPLICATION AREA: 239.55 M2

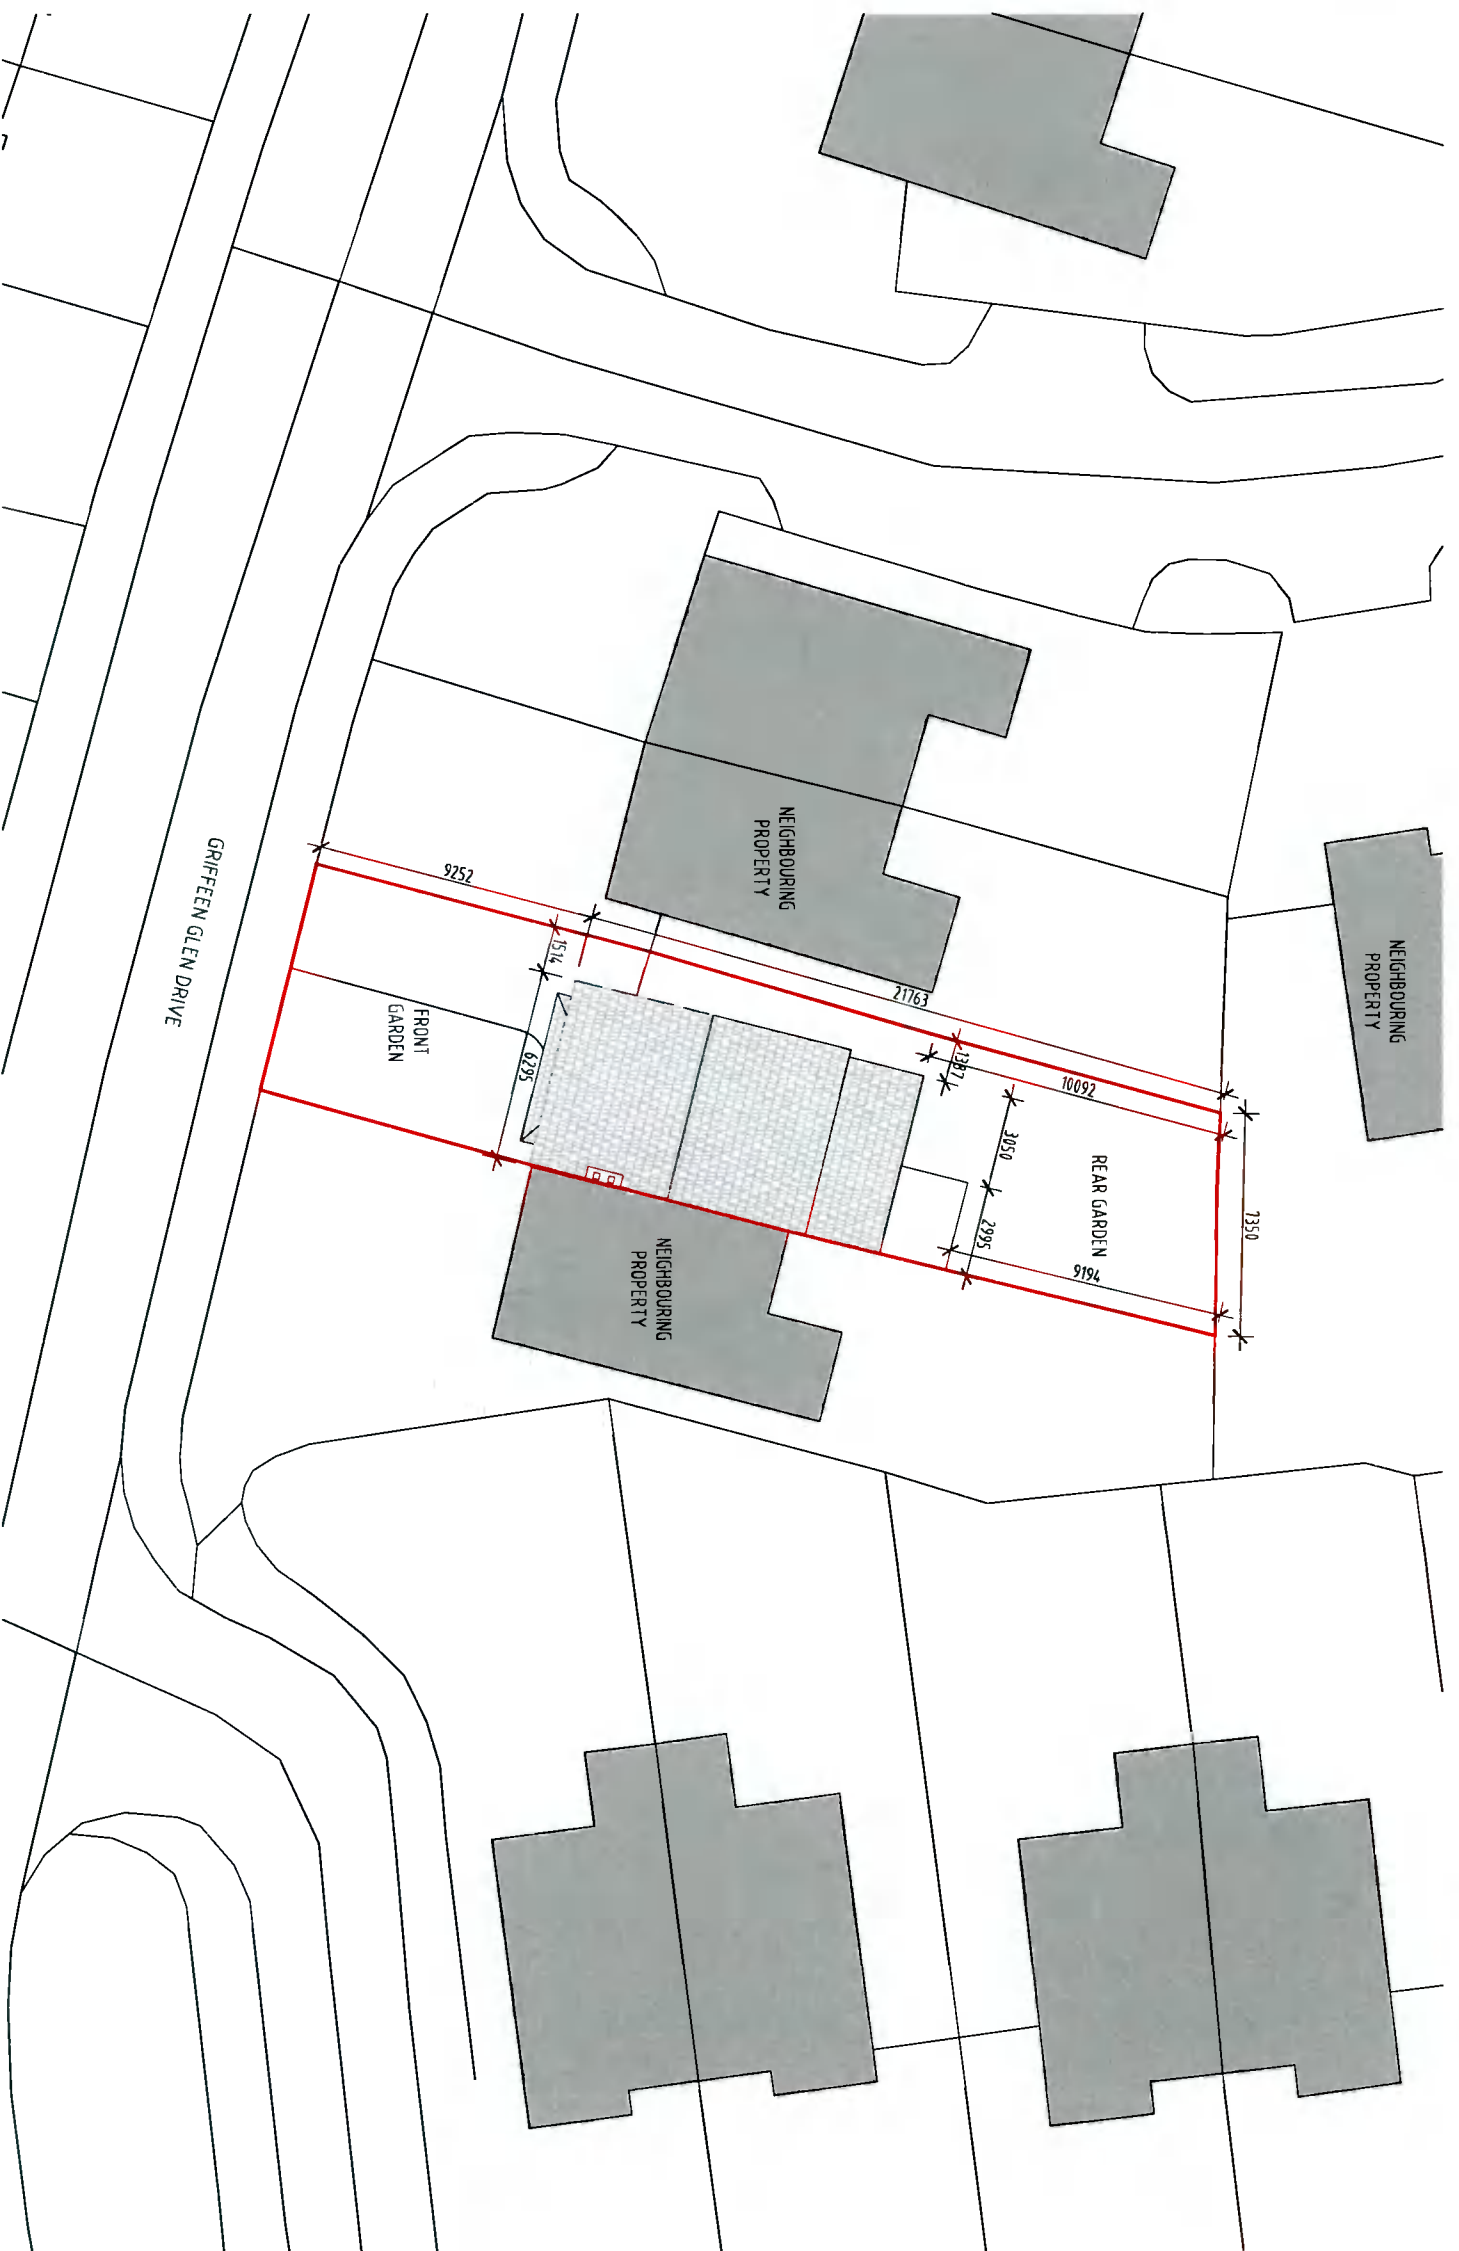

Proposed Site Plan

Scale 1:500

Revision	Date	Amendment	Author
A	26/07/2021	Issue for Planning	CT

Client	Mridul Sharma	Checked	G Veeran
Author	C. Tlathui	Status	Issue
Stage	Planning	Date	May 2021
Page Size	A3	The general contractor is responsible for the verification of all dimensions on site and the architect is to be informed of any discrepancy. This drawing is copyright and should not be reproduced without written permission of Equator Architects Limited. DO NOT SCALE off this drawing.	

Project	Change of Use Application No.4, Griffeen Glen Drive, Lucan, Co. Dublin
Drawing	Site Drawings Proposed Site Plan
Project No.	21038
Drawing No.	PL-003
Scale	As shown
Revision	A

Dublin Office
 23 Fitzwilliam Square
 Dublin 2, Ireland
 Telephone: +353 (0)1 524 0228
 Email: info@equator-architects.ie

London Office
 27 Old Gloucester Street
 London, WC1N 3AX
 Telephone: +44 (0)208 099 1901

**P L A N N I N G
 E Q U A T O R
 a r c h i t e c t s**
 master-planners project managers
www.equator-architects.ie

A member of
Equator European Architects