


Existing North Elevation
Scale 1:100

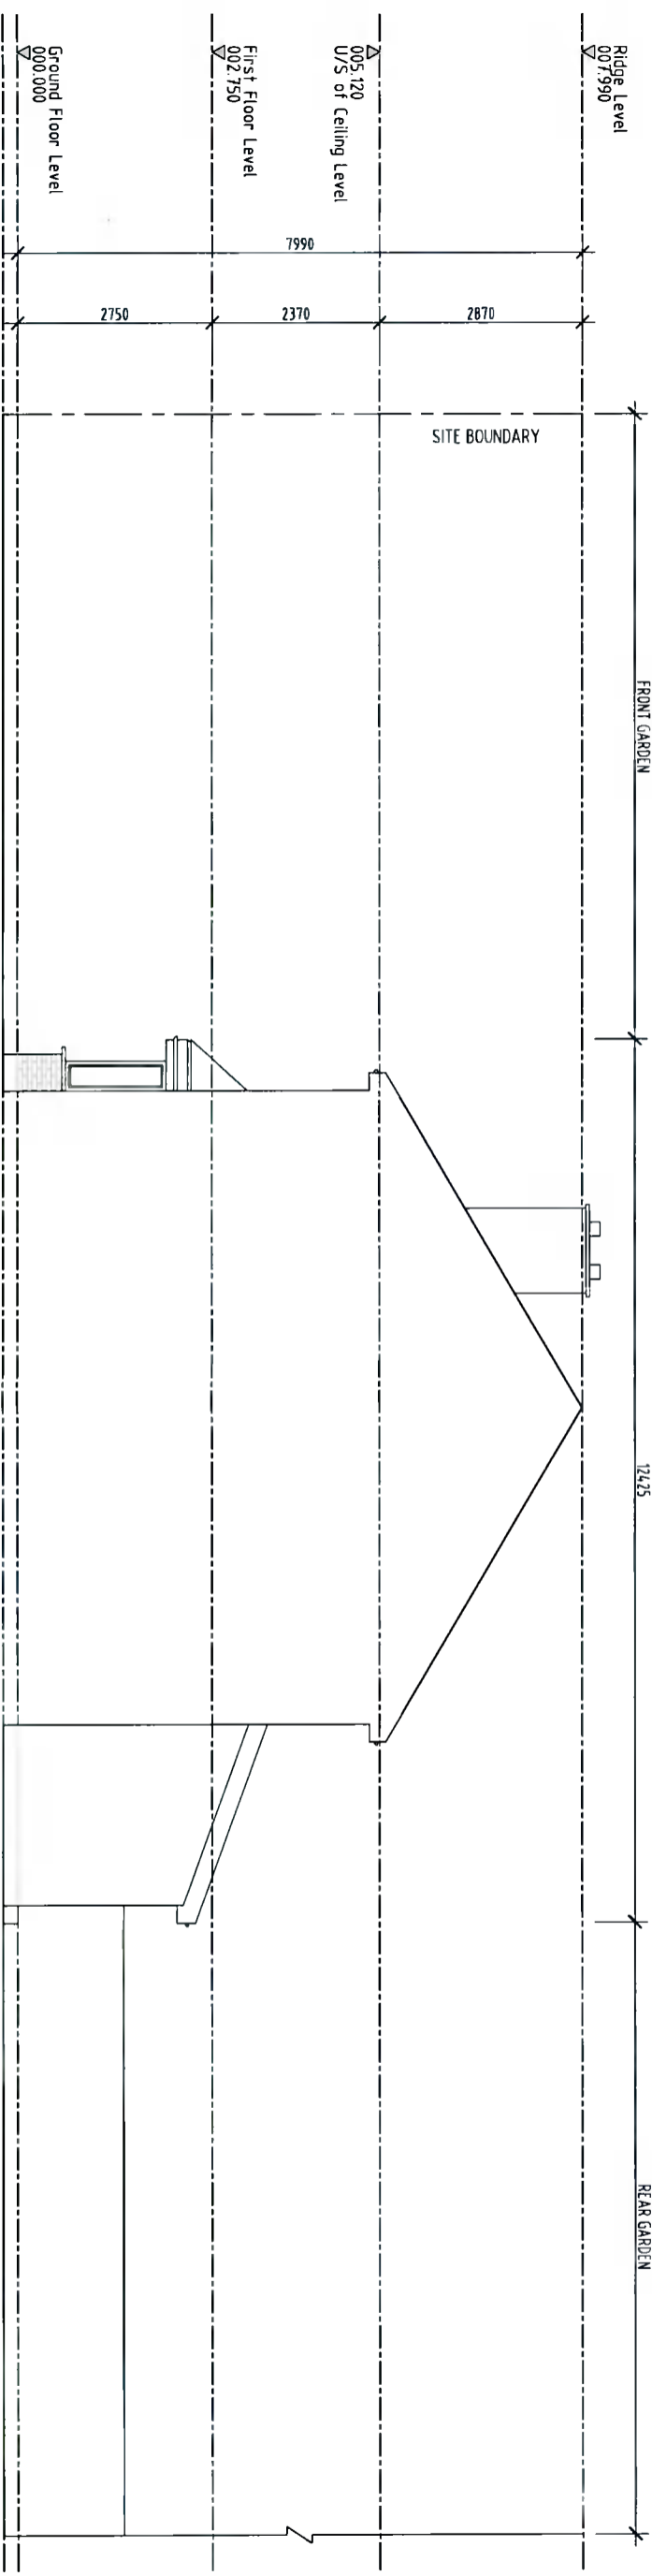

Existing East Elevation
Scale 1:100

| | | | |
|----------|------------|--------------------|--------|
| Revision | Date | Amendment | Author |
| A | 26/01/2021 | Issue for Planning | |

| | | | |
|---------------|--|-----------|----------|
| Client | Author | Checked | Date |
| Mridul Sharma | C. Tlathui | G. Veeran | May 2021 |
| Stage | Status | Issue | |
| Planning | Issue | | |
| Page Size: | The general contractor is responsible for the verification of all dimensions on site and the architect is to be informed of any discrepancy. This drawing is copyright and should not be reproduced without written permission of Equator Architects Limited. DO NOT SCALE off this drawing. | | |
| A3 | | | |


| | | | |
|--|--|-------------|-------------|
| Project | Drawing | Project No. | Drawing No. |
| Change of Use Application No.4, Griffreen Glen Drive, Lucan, Co. Dublin | Site Drawings Existing N & E Elevations | 21038 | PL-302 |
| Scale | Revision | As shown | A |

Dublin Office
23 Fitzwilliam Square
Dublin 2, Ireland
Telephone: +353 (0)1 524 0228
Email: info@equator-architects.ie


London Office
27 Old Gloucester Street
London, WC1N 3AX
Telephone: +44 (0)208 099 1901

P L A N N I N G
E Q U A T O R
a r c h i t e c t s
master-planners project managers
www.equator-architects.ie

A member of
Equator European Architects

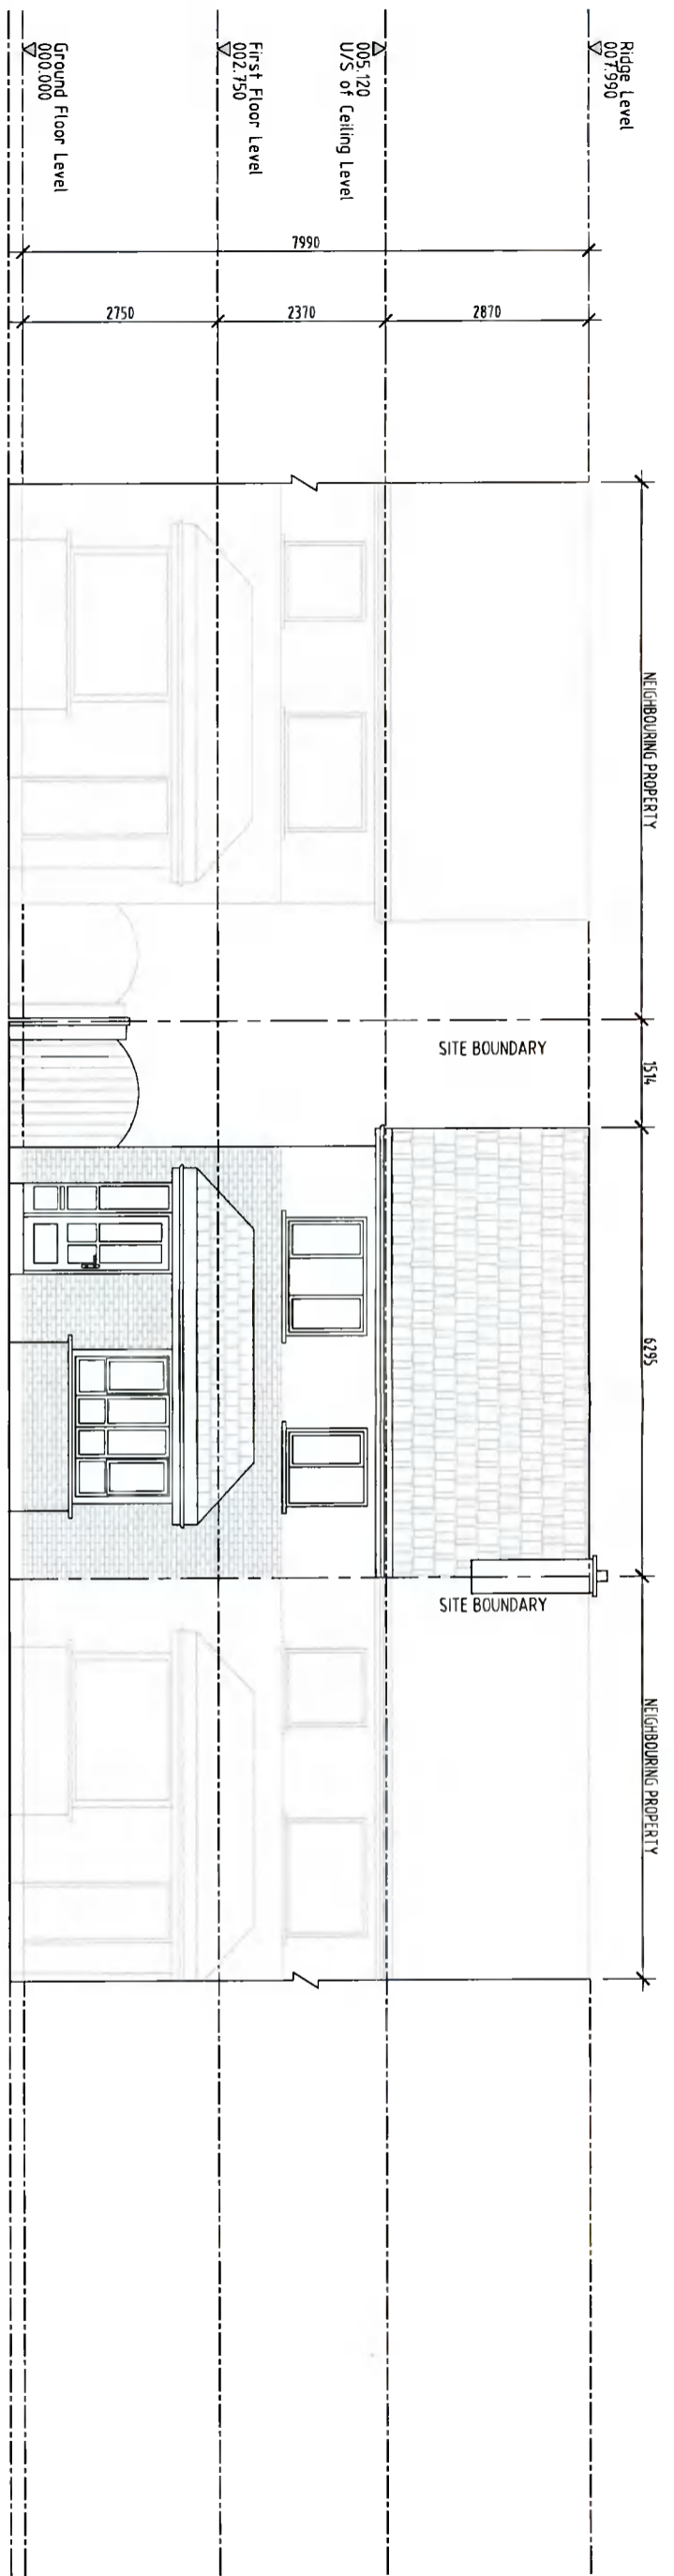

Existing South Elevation
Scale 1:100

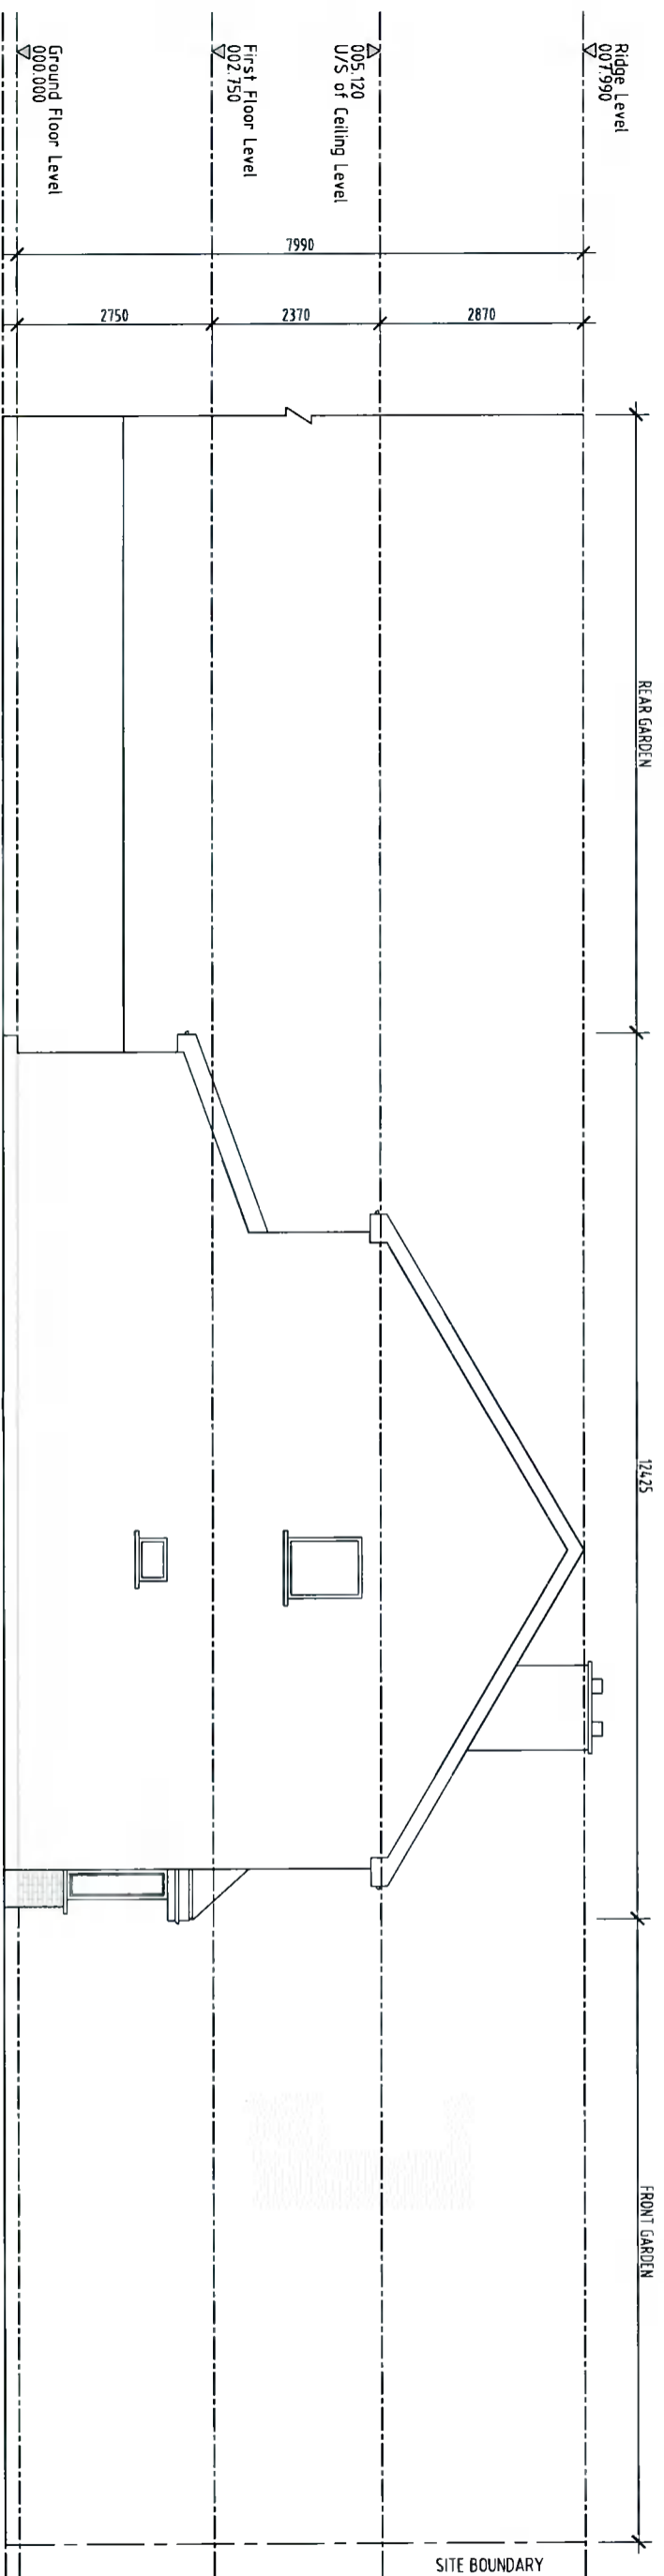

Existing West Elevation
Scale 1:100

| | | | |
|----------|------------|--------------------|--------|
| Revision | Date | Amendment | Author |
| A | 26/07/2021 | Issue for Planning | CT |

| | | | |
|---------------|------------|----------|----------|
| Client | Author | Checked | Date |
| Mridul Sharma | C. Tlathui | G Veeran | May 2021 |
| Stage | Status | Issue | |
| Planning | Issue | | |
| Page Size | A3 | | |

| | | | |
|--|--|-------------|-------------|
| Project | Drawing | Project No. | Drawing No. |
| Change of Use Application No.4, Griffeen Glen Drive, Lucan, Co.Dublin | Site Drawings Existing S & W Elevations | 21038 | PL-300 |
| Scale | As shown | Revision | A |

Dublin Office
23 Fitzwilliam Square
Dublin 2, Ireland
Telephone: +353 (0)1 524 0228
Email: info@equator-architects.ie

London Office
27 Old Gloucester Street
London - WC1N 3AX
Telephone: +44 (0)208 099 1901

P L A N N I N G
E Q U A T O R
a r c h i t e c t s
master-planners project managers
www.equator-architects.ie

A member of
Equator European Architects

The general contractor is responsible for the verification of all dimensions on site and the architect is to be informed of any discrepancy. This drawing is copyright and should not be reproduced without written permission of Equator Architects Limited. DO NOT SCALE off this drawing.