

OPEN SPACE

EXISTING SITE + ROOF PLAN
SCALE: 1=200 @A3

DONAL HICKEY ARCHITECTS
1 NUN'S LANE, ABBEVFIELD, KILLESTER, DUBLIN 5
T. 00353 1 8328866
E. info@donalhickey.ie
W. www.donalhickey.ie


NO.1 KILLAKEE PARK, FIRHOUSE, D24

DWG ISSUE: PLANNING
DWG TITLE: EXISTING SITE + ROOF PLAN
DWG NO.: S-010
SCALE: AS SHOWN @A3
DATE: NOV-2020
DRAWN: DH & MF
REVISION NO.:

- NOTES:
1. All dimensions are in meters.
 2. Where no figure is provided, the contractor is responsible for checking all levels and dimensions on site and shall refer any discrepancies to the designer.
 3. The contractor is responsible for checking the structure or mechanical & electrical details against the engineer's status drawings and specifications.
 4. All proprietary items shall be used in strict accordance with the manufacturer's instructions.
 5. Scale of proprietary items shall be checked with the manufacturer.
 6. The contractor shall be responsible for the construction of the structure, finishes and services.
 7. If material please fill.

SITE BOUNDARY OUTLINED IN RED

OPEN SPACE

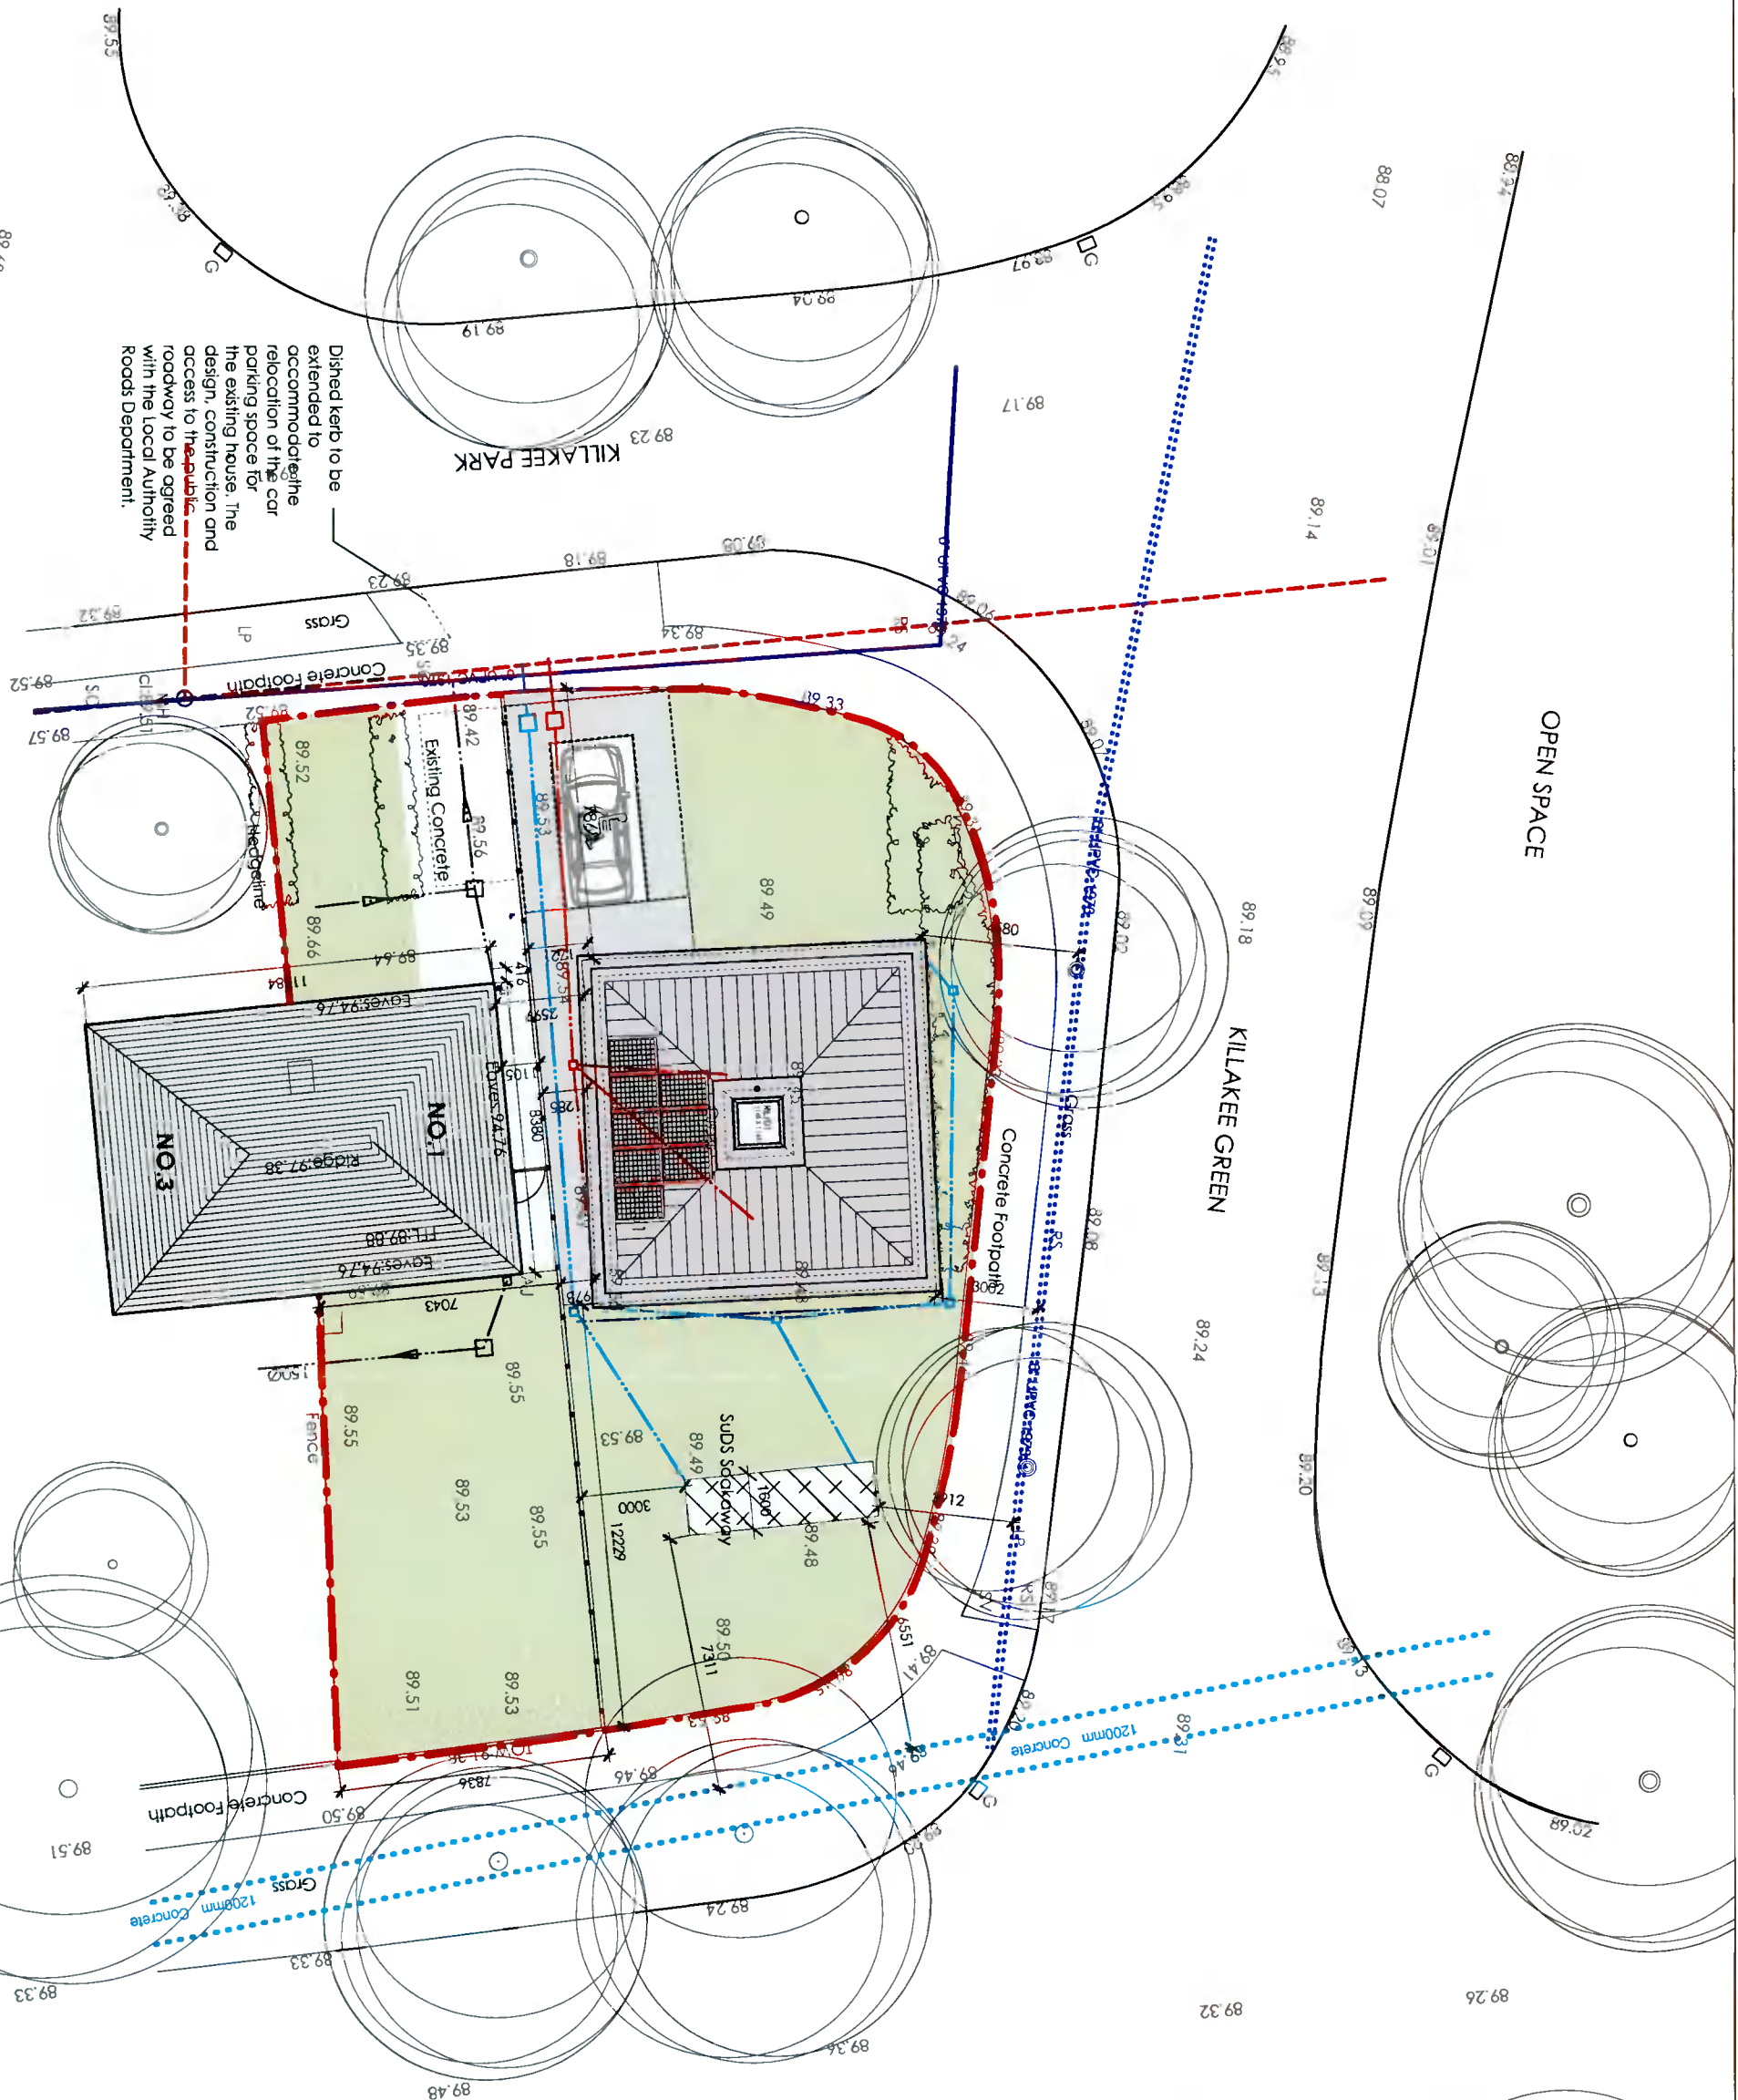

- LEGEND - DRAINAGE**
- EXISTING DRAINAGE
 - NEW WASTE WATER DRAINAGE
 - NEW SURFACE WATER DRAINAGE

—●—●—●— SITE BOUNDARY OUTLINED IN RED

DONAL HICKEY ARCHITECTS

1 MILLS LANE, ABBEVFIELD, KILLESTER DUBLIN 5
 T: 00353 1 8328866
 E: info@donalhickey.ie
 W: www.donalhickey.ie

NO.1 KILLAKEE PARK, FIRHOUSE, D24

DWG ISSUE: PLANNING
 DWG TITLE: PROPOSED SITE + ROOF PLAN
 DWG NO.: PL-010
 SCALE: AS SHOWN @ A3
 DATE: NOV-2020
 DRAWN: DH & MF
 REVISION NO.:

- NOTES**
1. All work to be completed in accordance with the approved planning permission only.
 2. The contractor is responsible for checking all levels and dimensions on site and shall advise any discrepancies to the designer.
 3. The contractor is responsible for the structure or mechanical & electrical details comply the engineering specifications and specifications.
 4. All preparatory items shall be checked with the manufacturer.
 5. The contractor is responsible for the coordination of the structure, finishes and services.
 6. If needed please ask.

PROPOSED SITE + ROOF PLAN

SCALE: 1=200 @A3



0 5m.

Dished kerb to be extended to accommodate the relocation of the car parking space for the existing house. The design, construction and roadway to be agreed with the Local Authority Roads Department.

NO.1
NO.2
NO.3

SUDS SCHEDULE

1200mm Concrete

Concrete Footpath

Existing Concrete

Gross

Fence

KILLAKEE PARK

KILLAKEE GREEN