




Existing Roof Plan
scale: 1:100

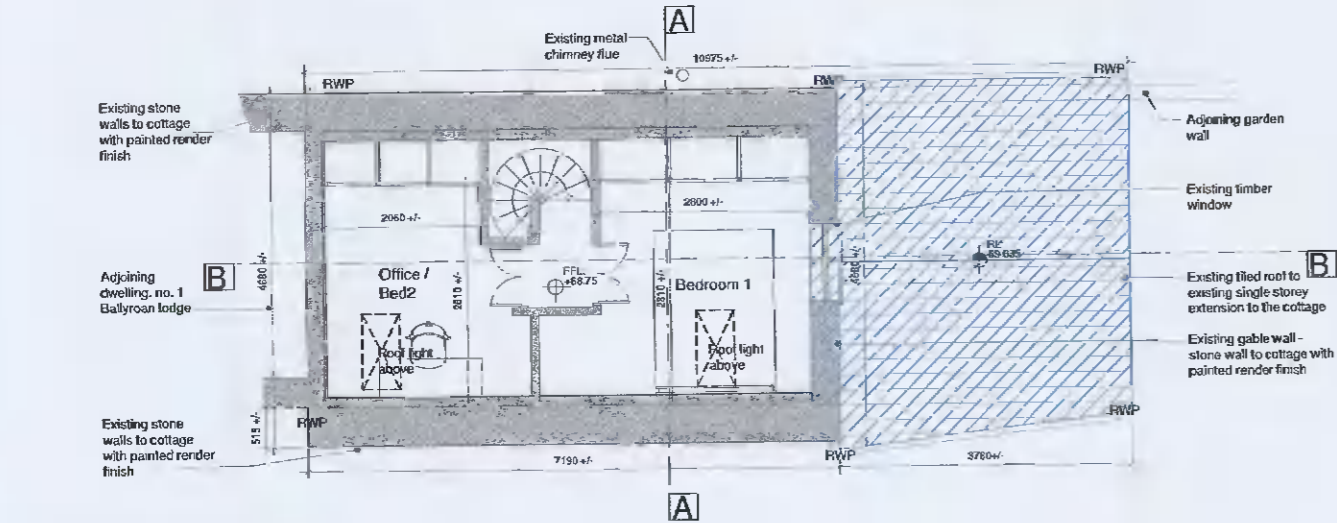


Existing First Floor Plan
scale: 1:100

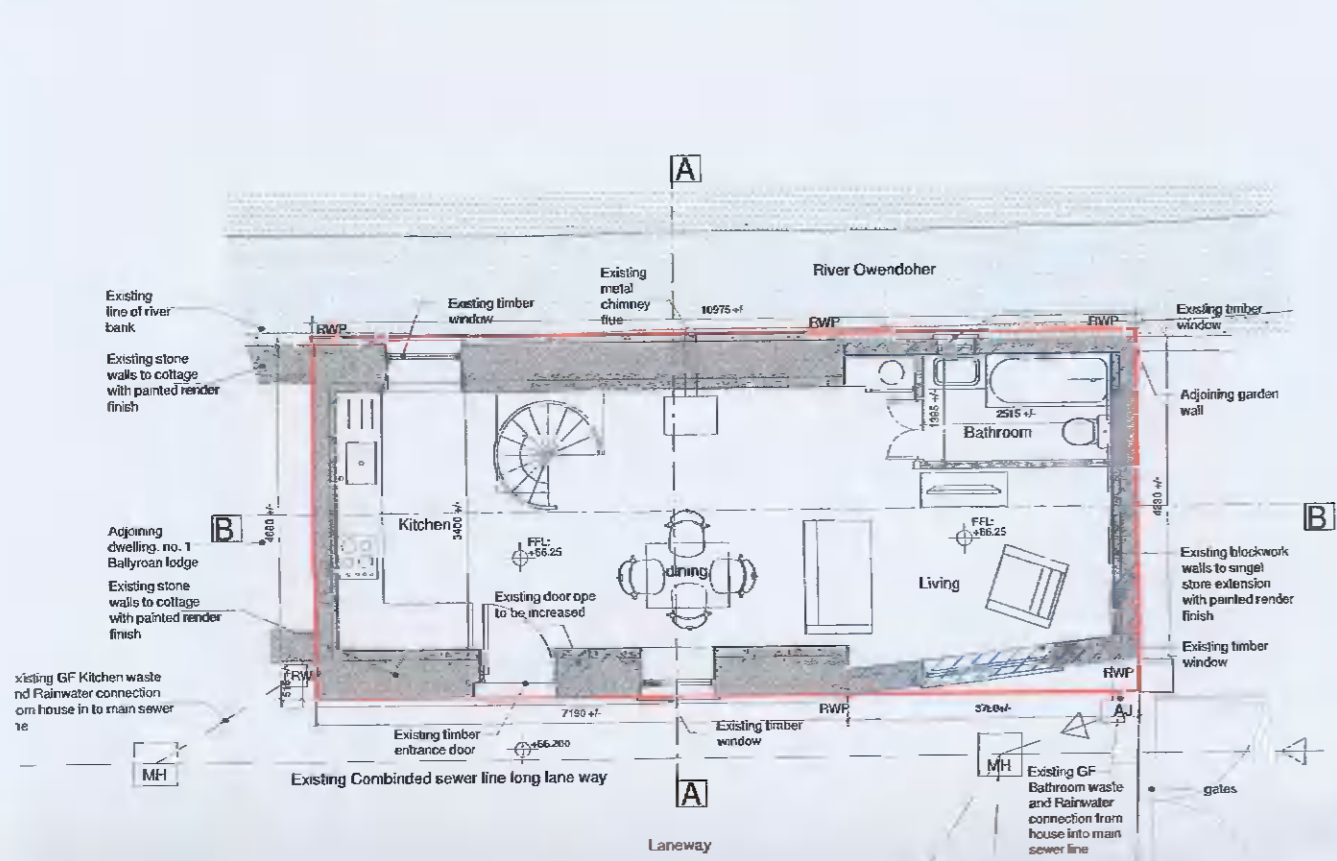


Existing Ground Floor Plan
scale: 1:100

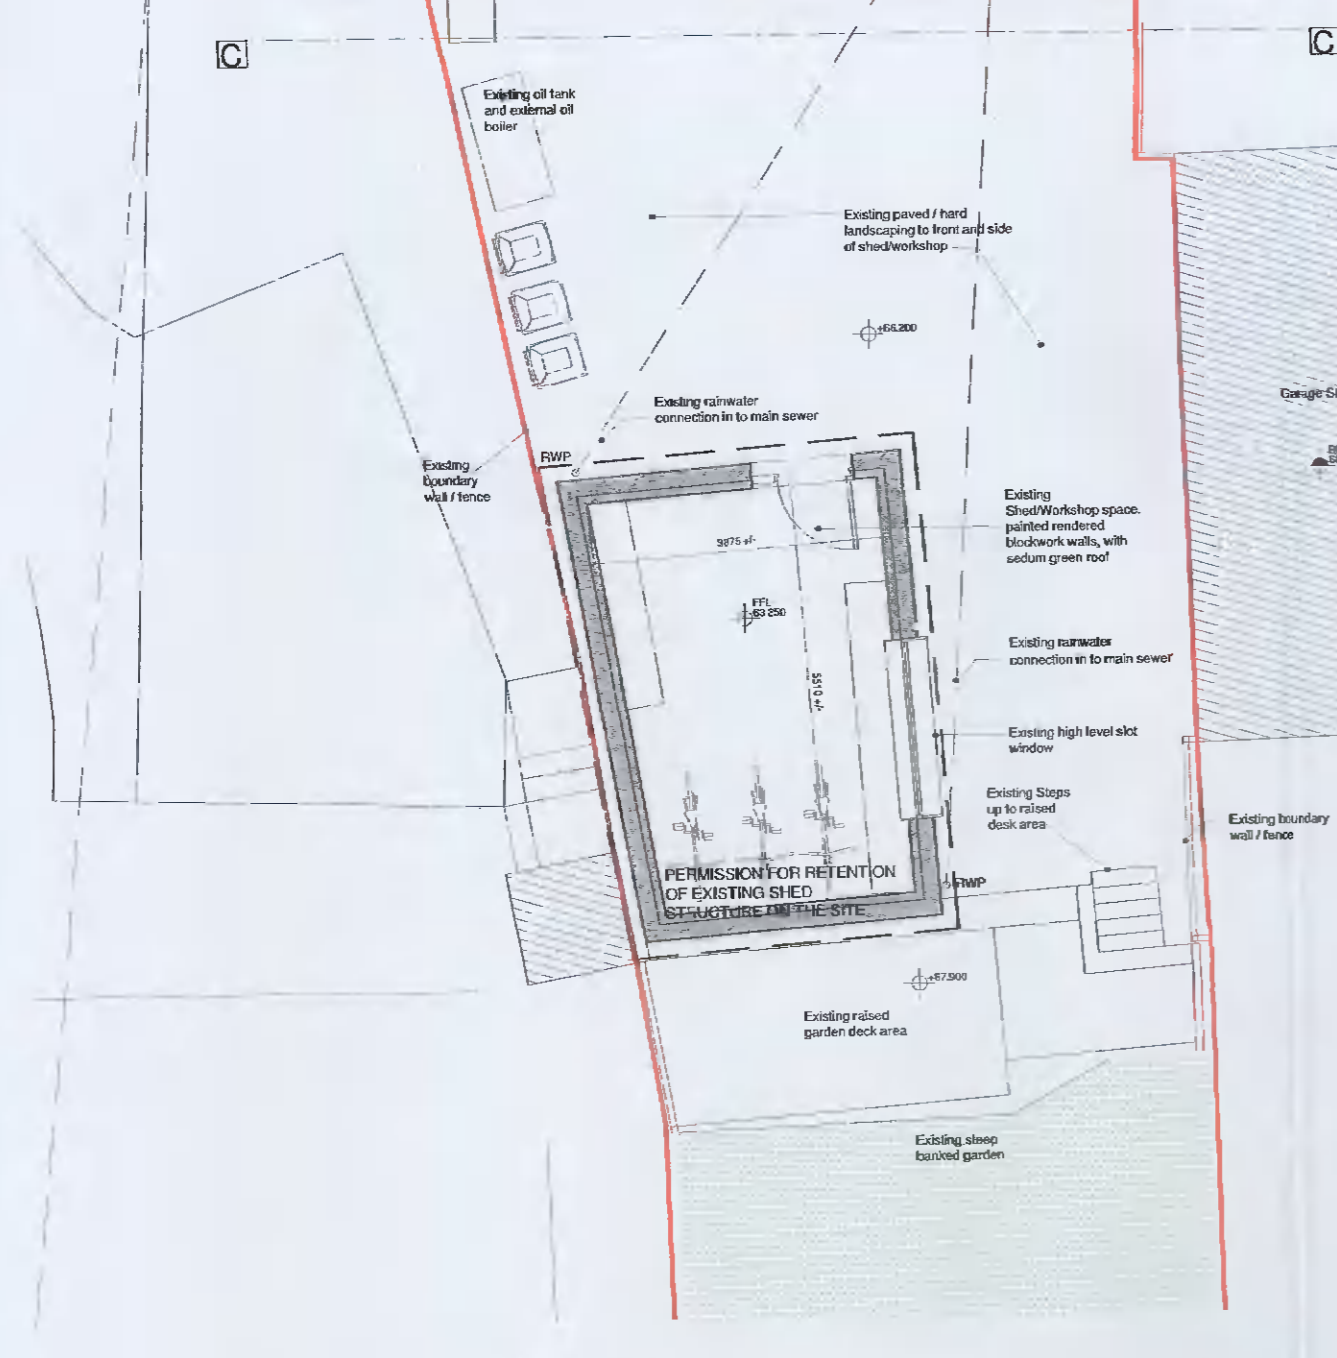


Existing Ground Floor Plan
scale: 1:100

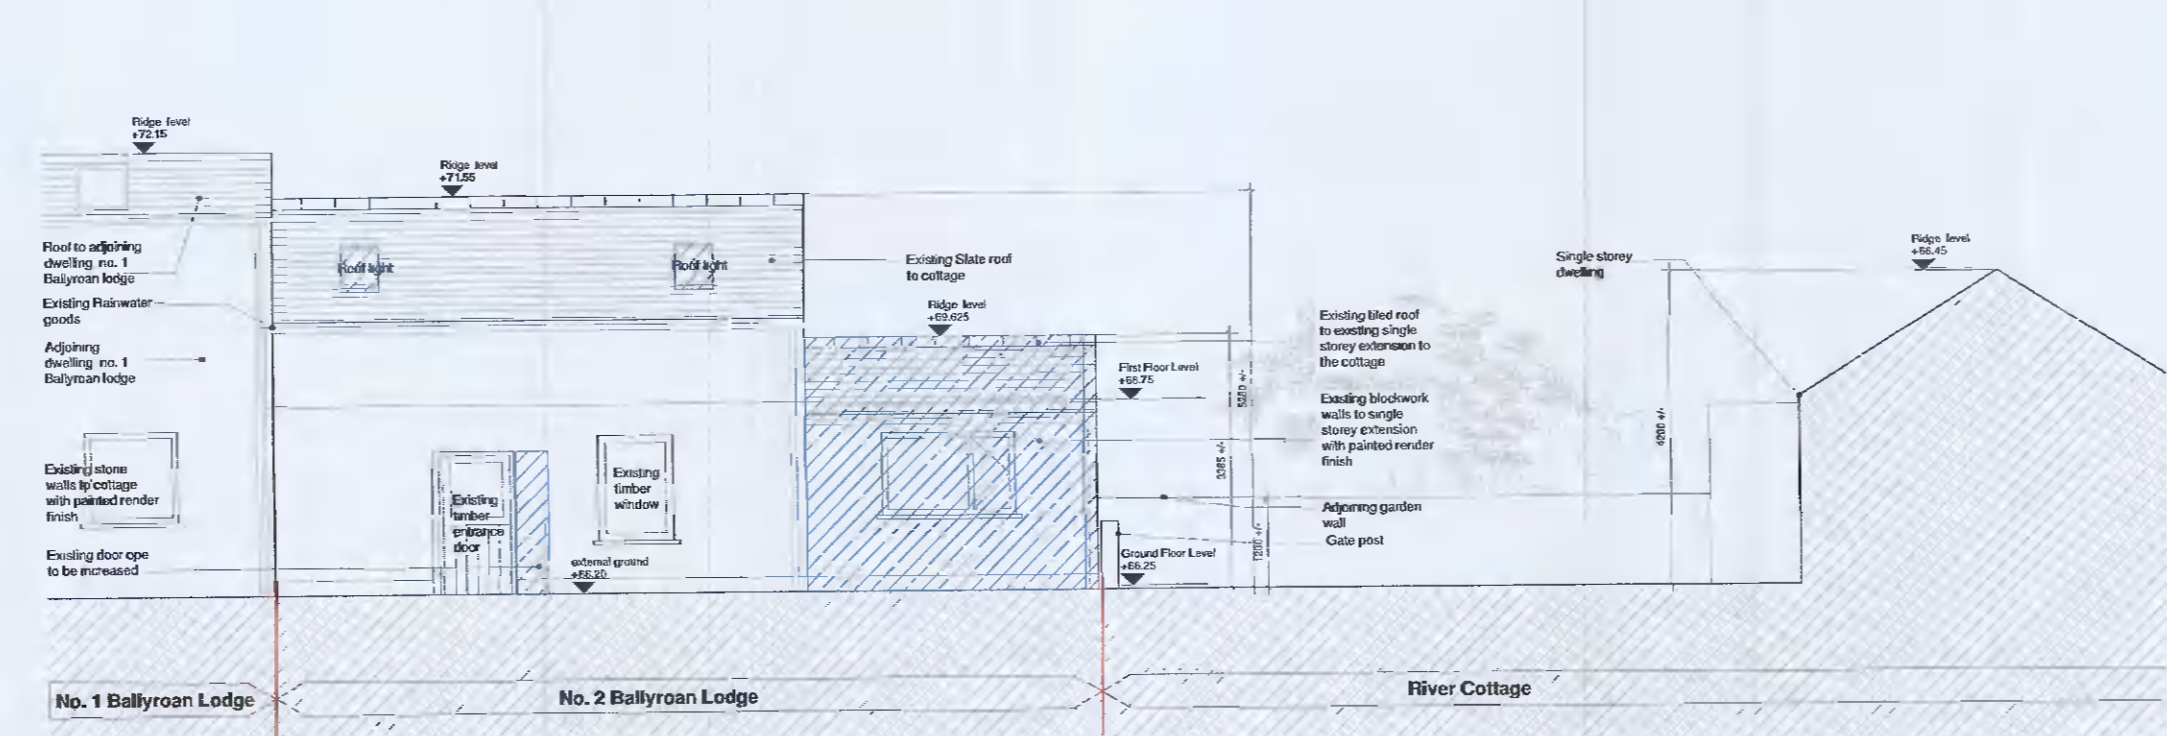


Existing Front Elevation
scale: 1:100

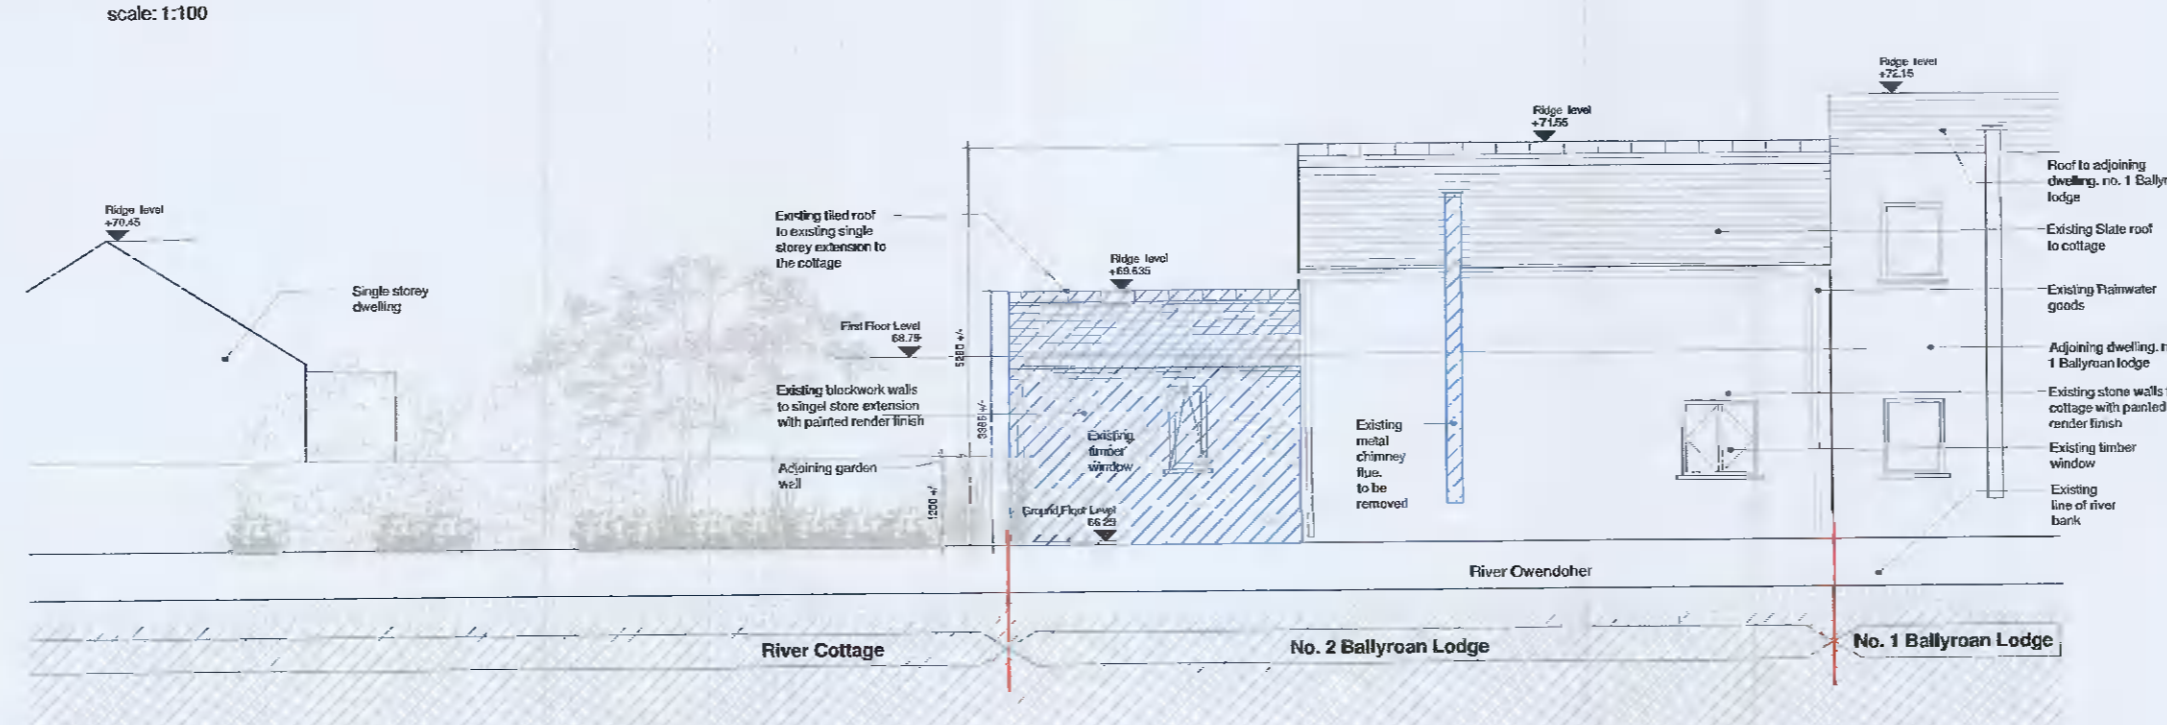


Existing Rear Elevation
scale: 1:100

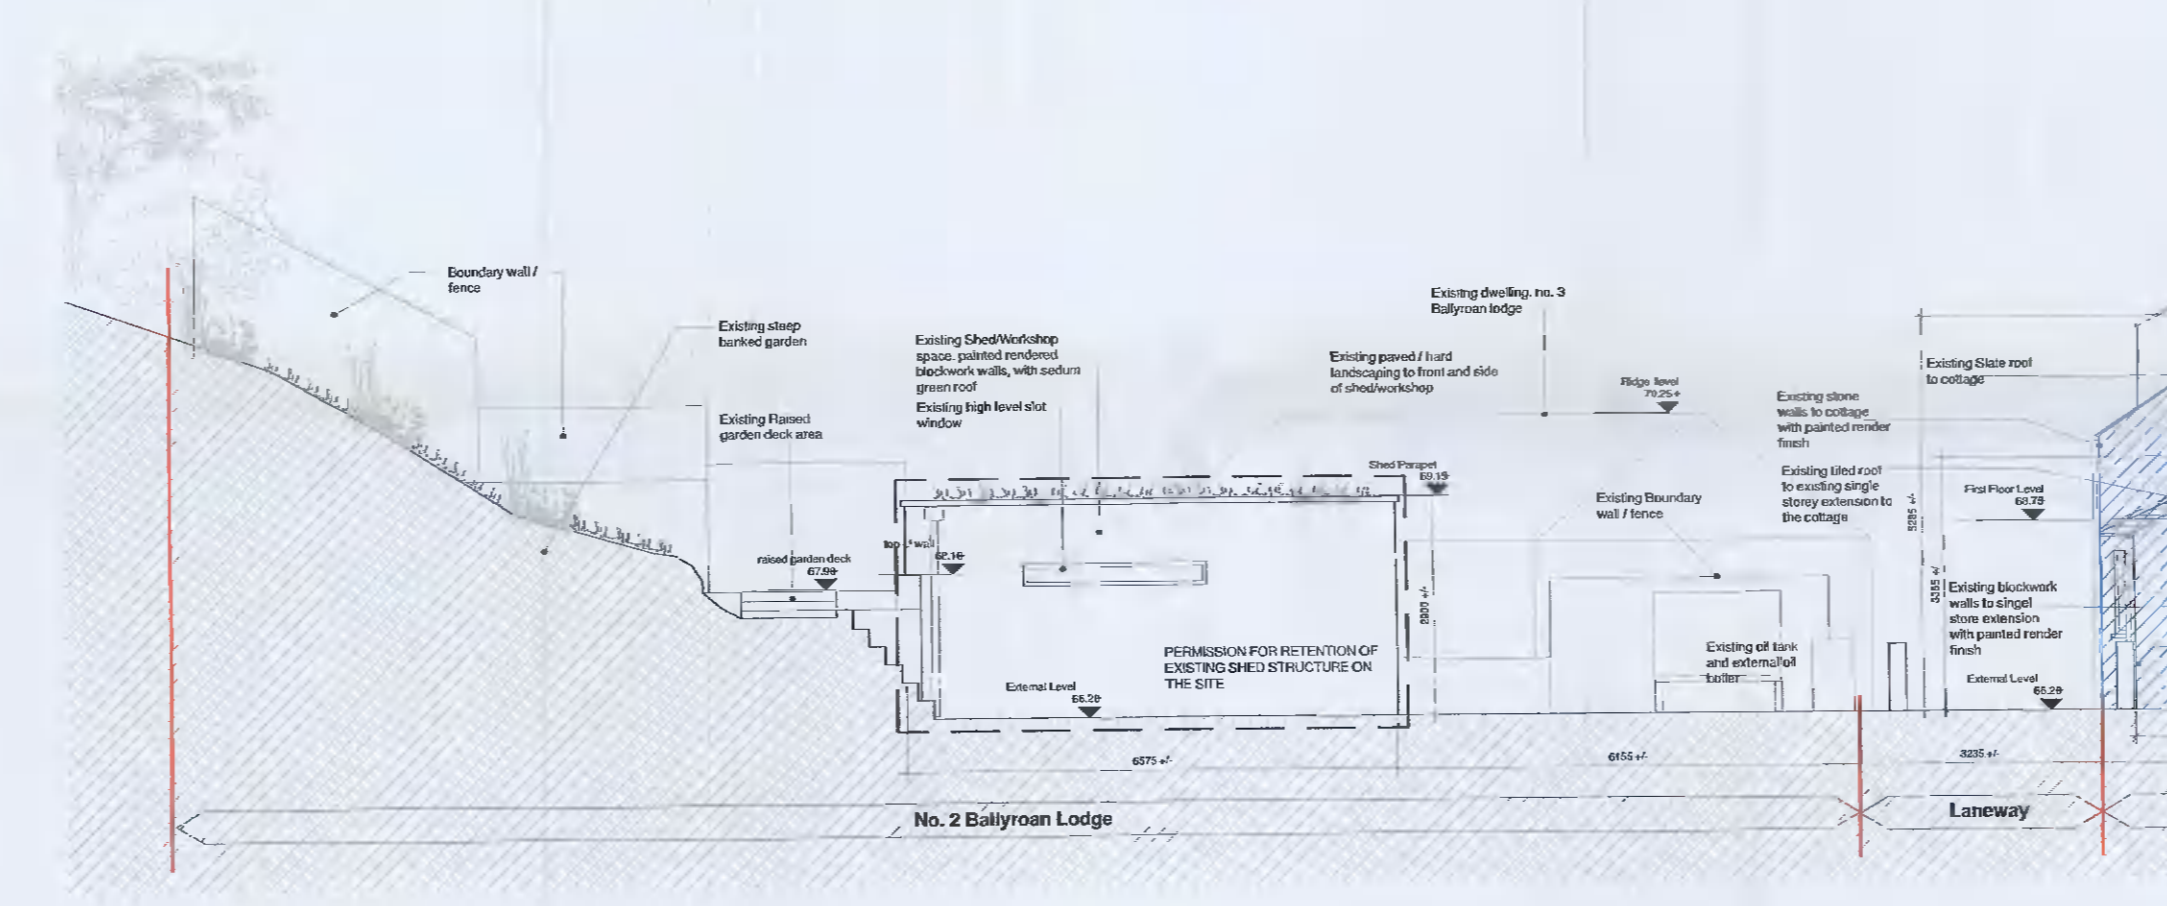


Existing South Elevation
scale: 1:100

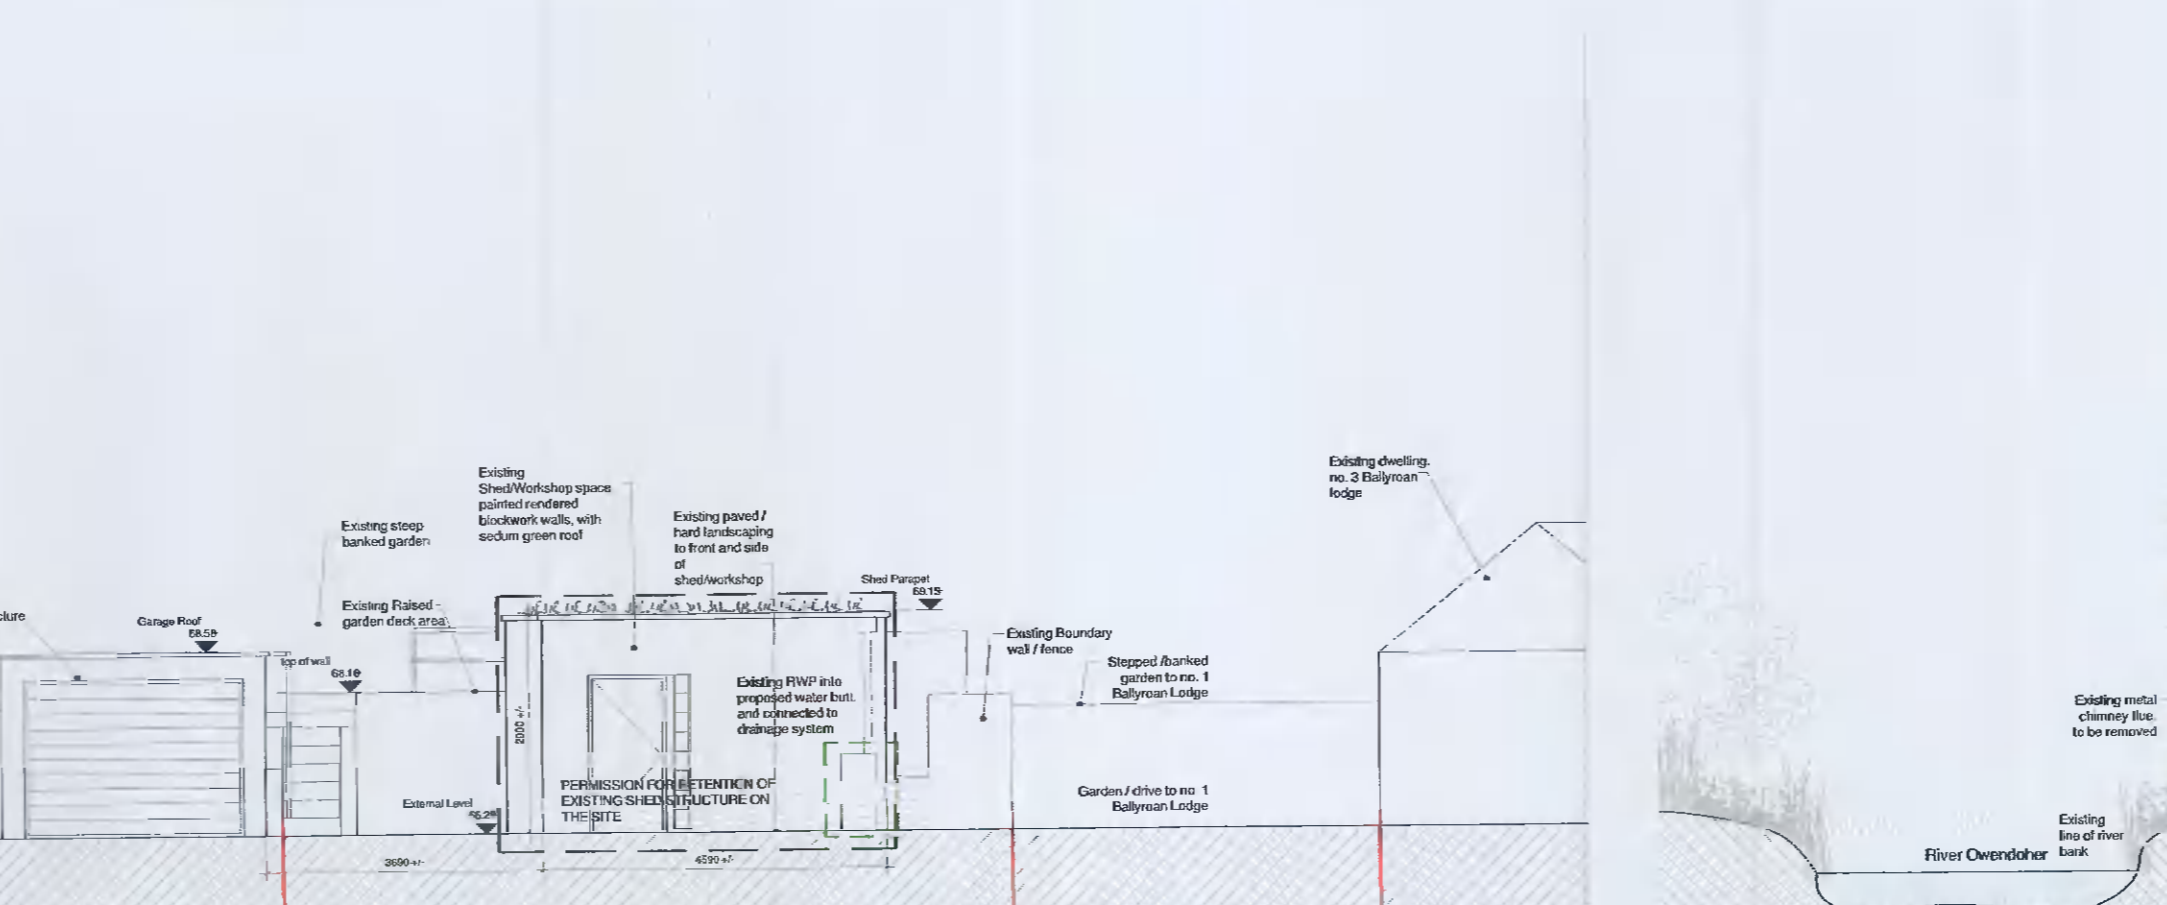


Existing North Elevation
scale: 1:100

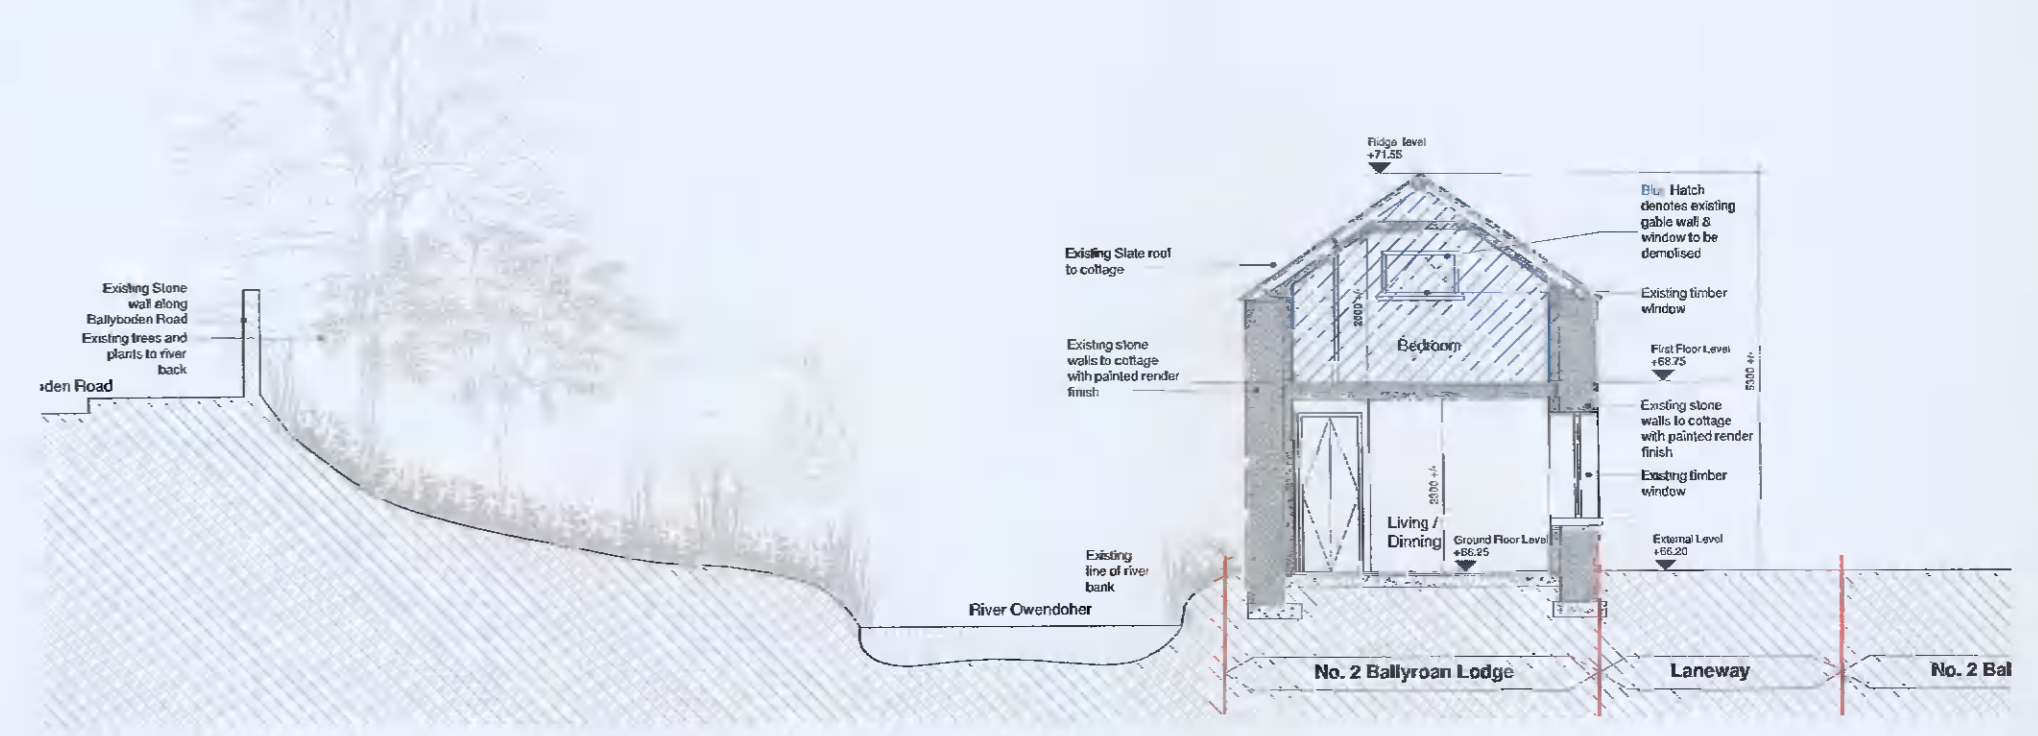

Existing Section AA
scale: 1:100

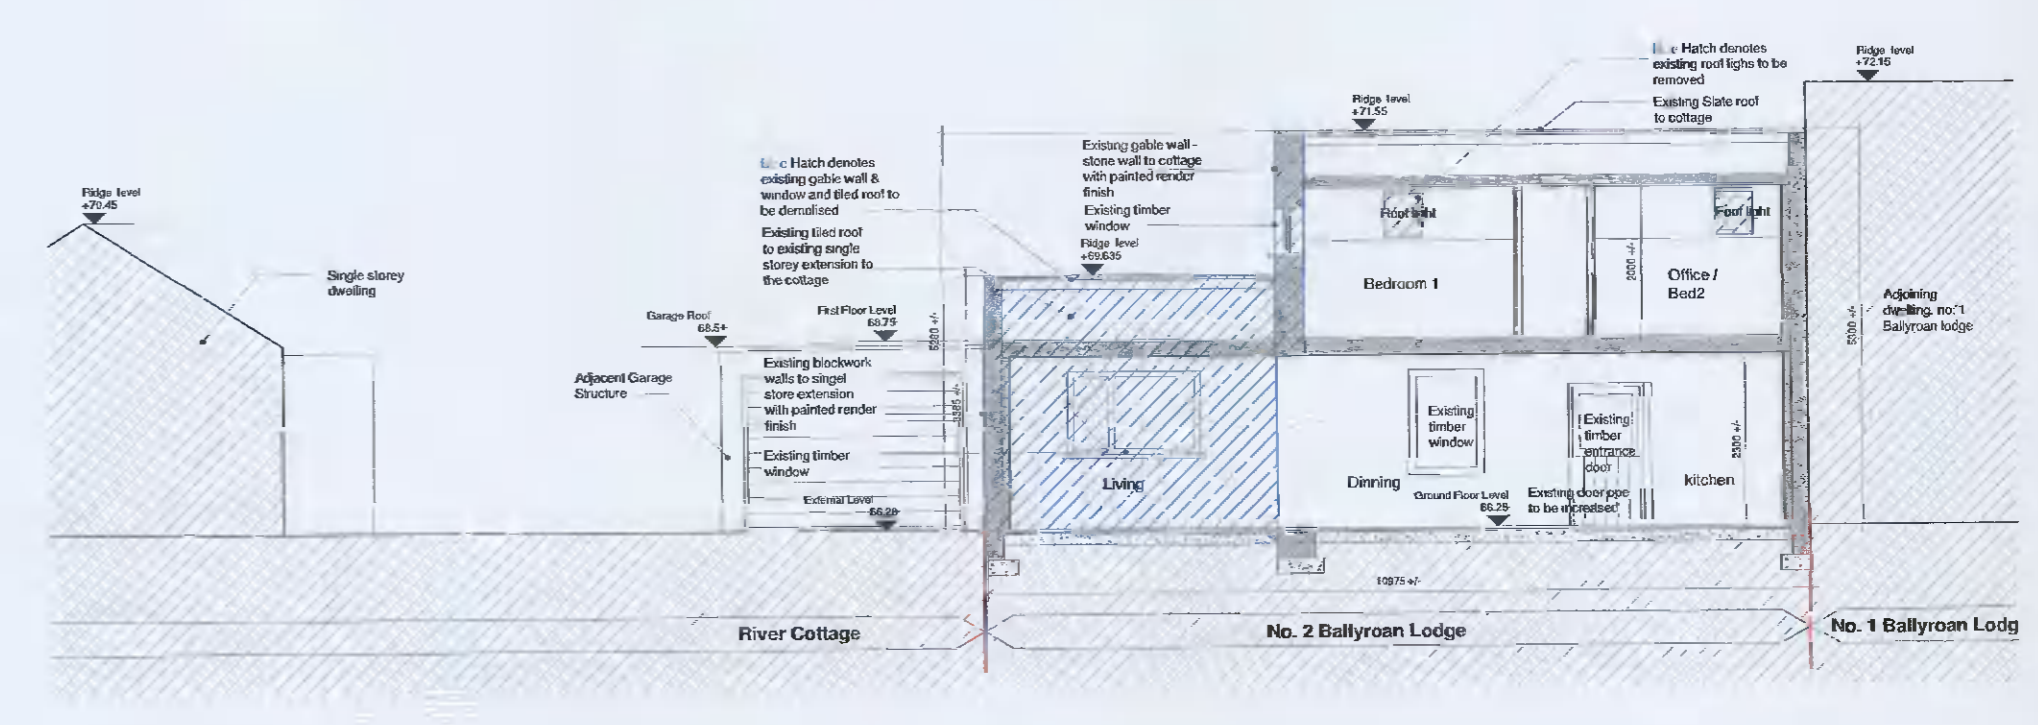

Existing Section BB
scale: 1:100

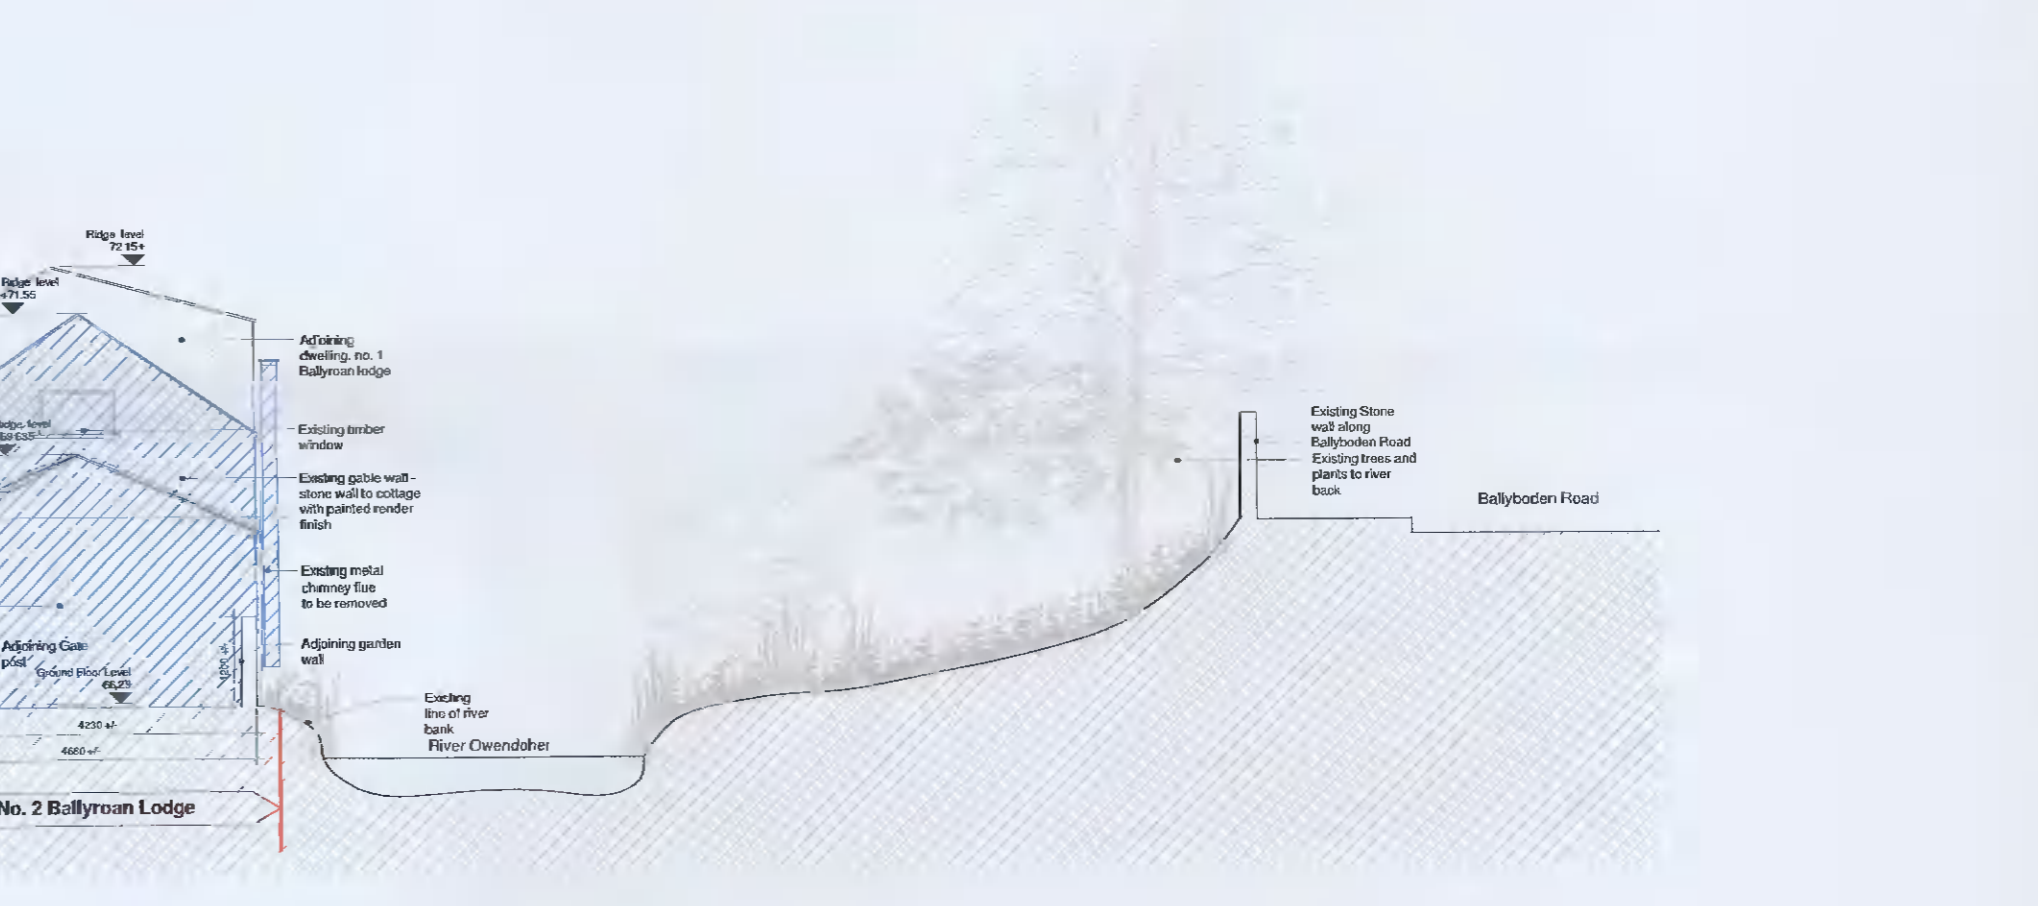

Existing Section CC
scale: 1:100

Check all dimensions on site Do not rely on scaled dimensions. This drawing must be read in conjunction with all relevant contract documents.

BLUE HATCH INDICATES AREA TO BE DEMOLISHED AS PART OF PLANNING APPLICATION

SITE BOUNDARY OUTLINED IN RED

GREEN LINE INDICATES OUTLINE OF AREA TO BE AMENDED AS PART OF THIS REQUEST FOR FURTHER INFORMATION - RAINWATER LAYOUT - SITE / BUILDING LEVEL CLARIFICATION

NOTE: TO BE READ INCONJUNCTION WITH DRAINAGE ASSESSMENT BY BARRETT MAHONY CONSULTING ENGINEERS

Rev	Date	Description	Drawn	Chkd	Rev	Date	Description	Drawn	Chkd
P01	08.05.21	Issued for planning Application	BH						
P02	16.09.21	Issued for Further Information	BH						

Client:	SHONA D'ARCY + BRIAN HUTCHINSON	Job No.:	ZJP-03
Project:	HOUSE RENOVATION WORKS 2 BALLYROAN LODGE RATHFARNHAM DUBLIN 16	Sheet:	A1
Drawing:	EXISTING PLANS, ELEVATIONS AND SECTIONS	Scale:	1:100
Stage:	PLANNING	Status Code:	S5
Status:	FOR SUBMISSION		
Drawing:	BLR - ZJP - 00-00 - DR - A - 1002		

NOTES:

REVISION:

P02