




Proposed Roof Plan
scale: 1:100

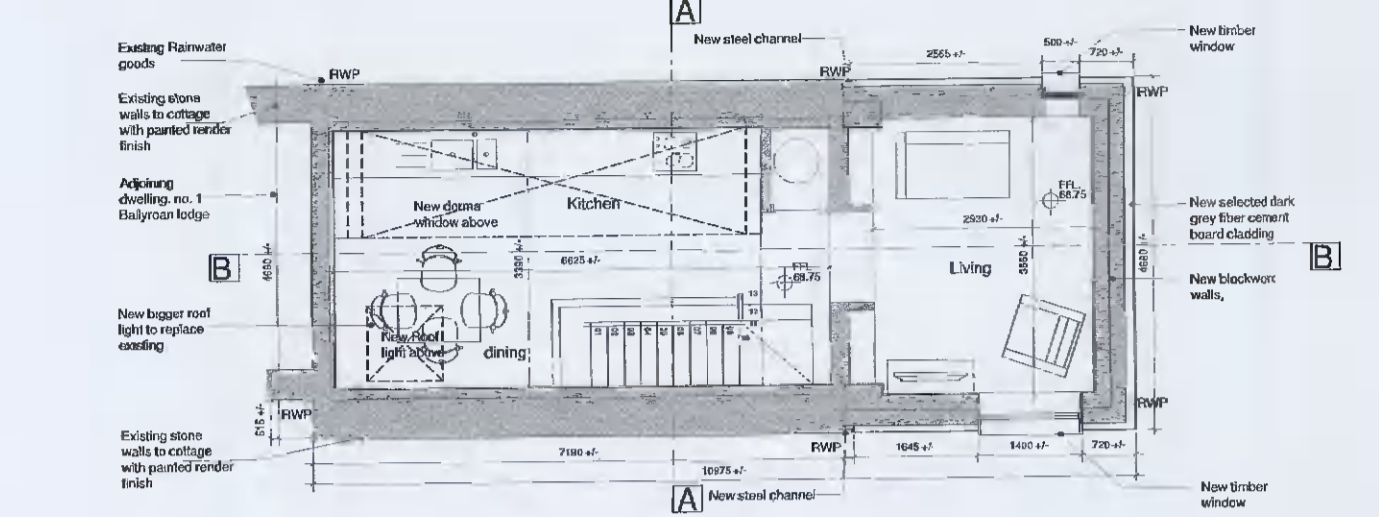


Proposed First Floor Plan
scale: 1:100

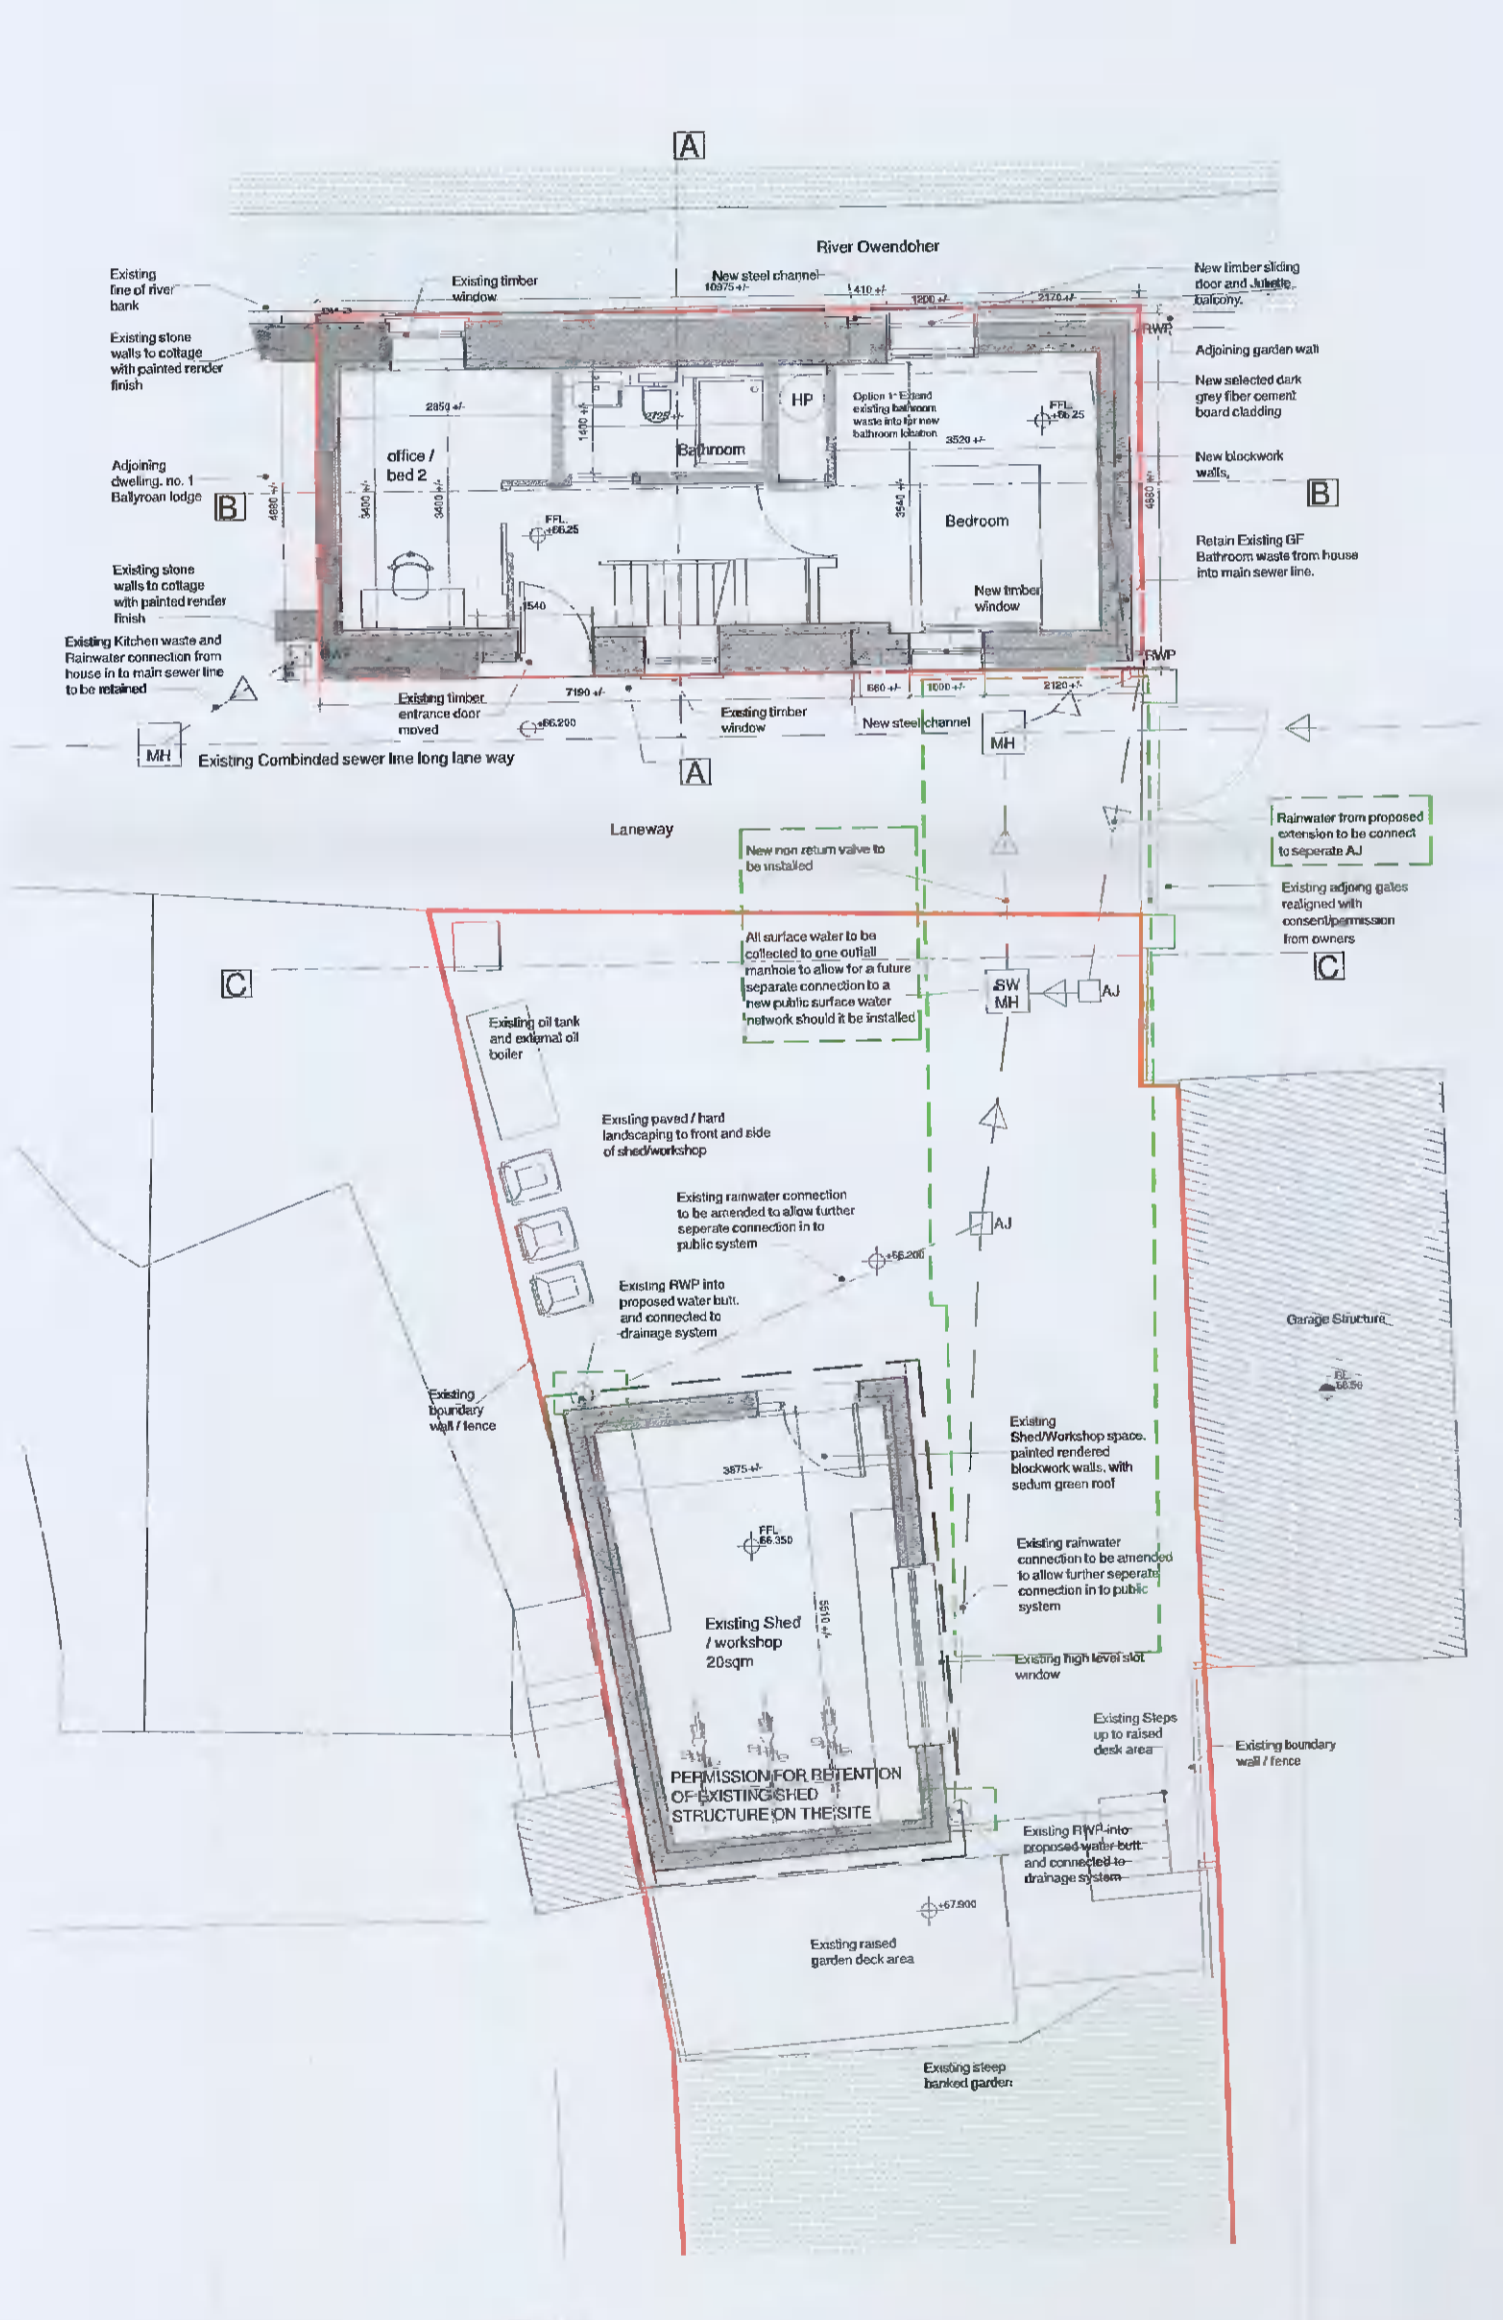


Proposed Ground Floor Plan
scale: 1:100

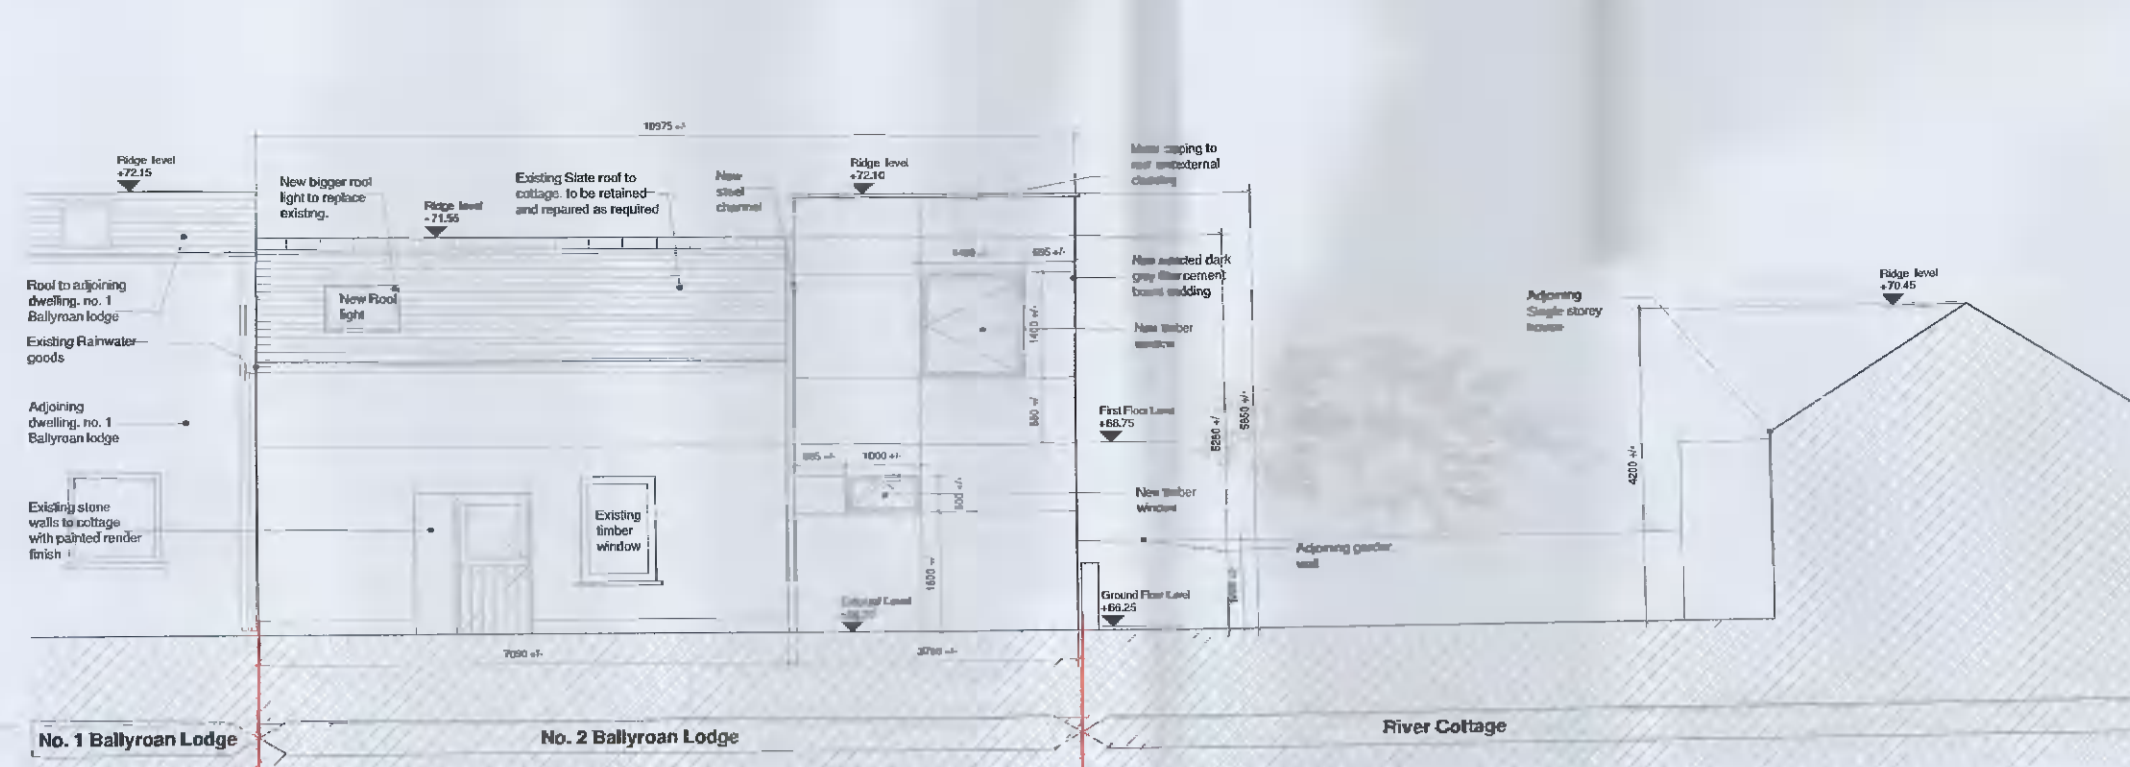


Proposed Front Elevation
scale: 1:100

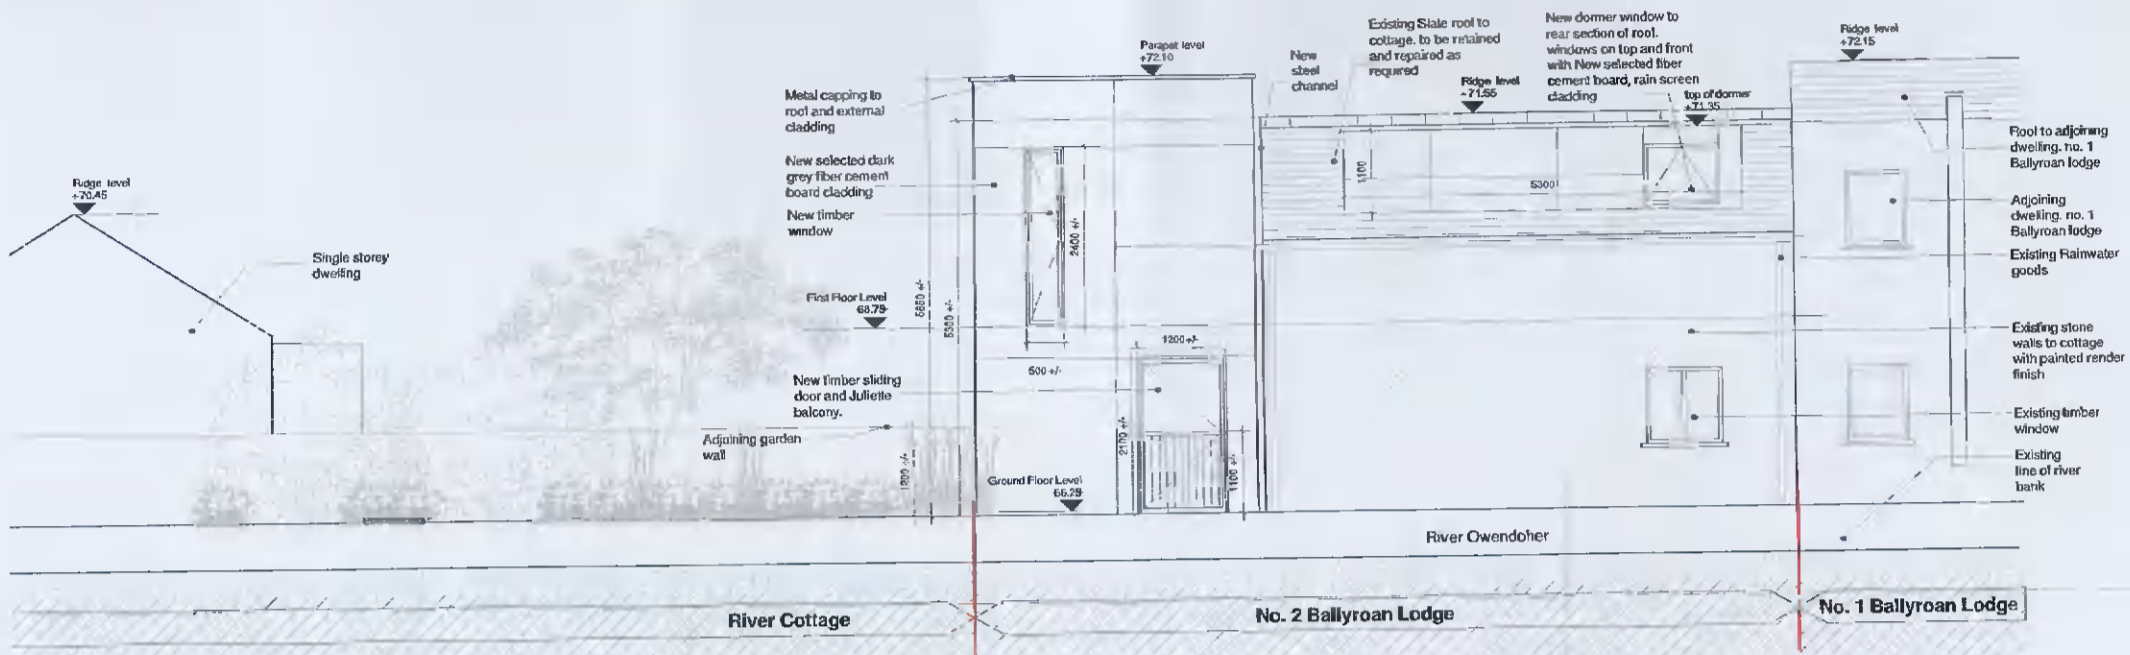


Proposed Rear Elevation
scale: 1:100

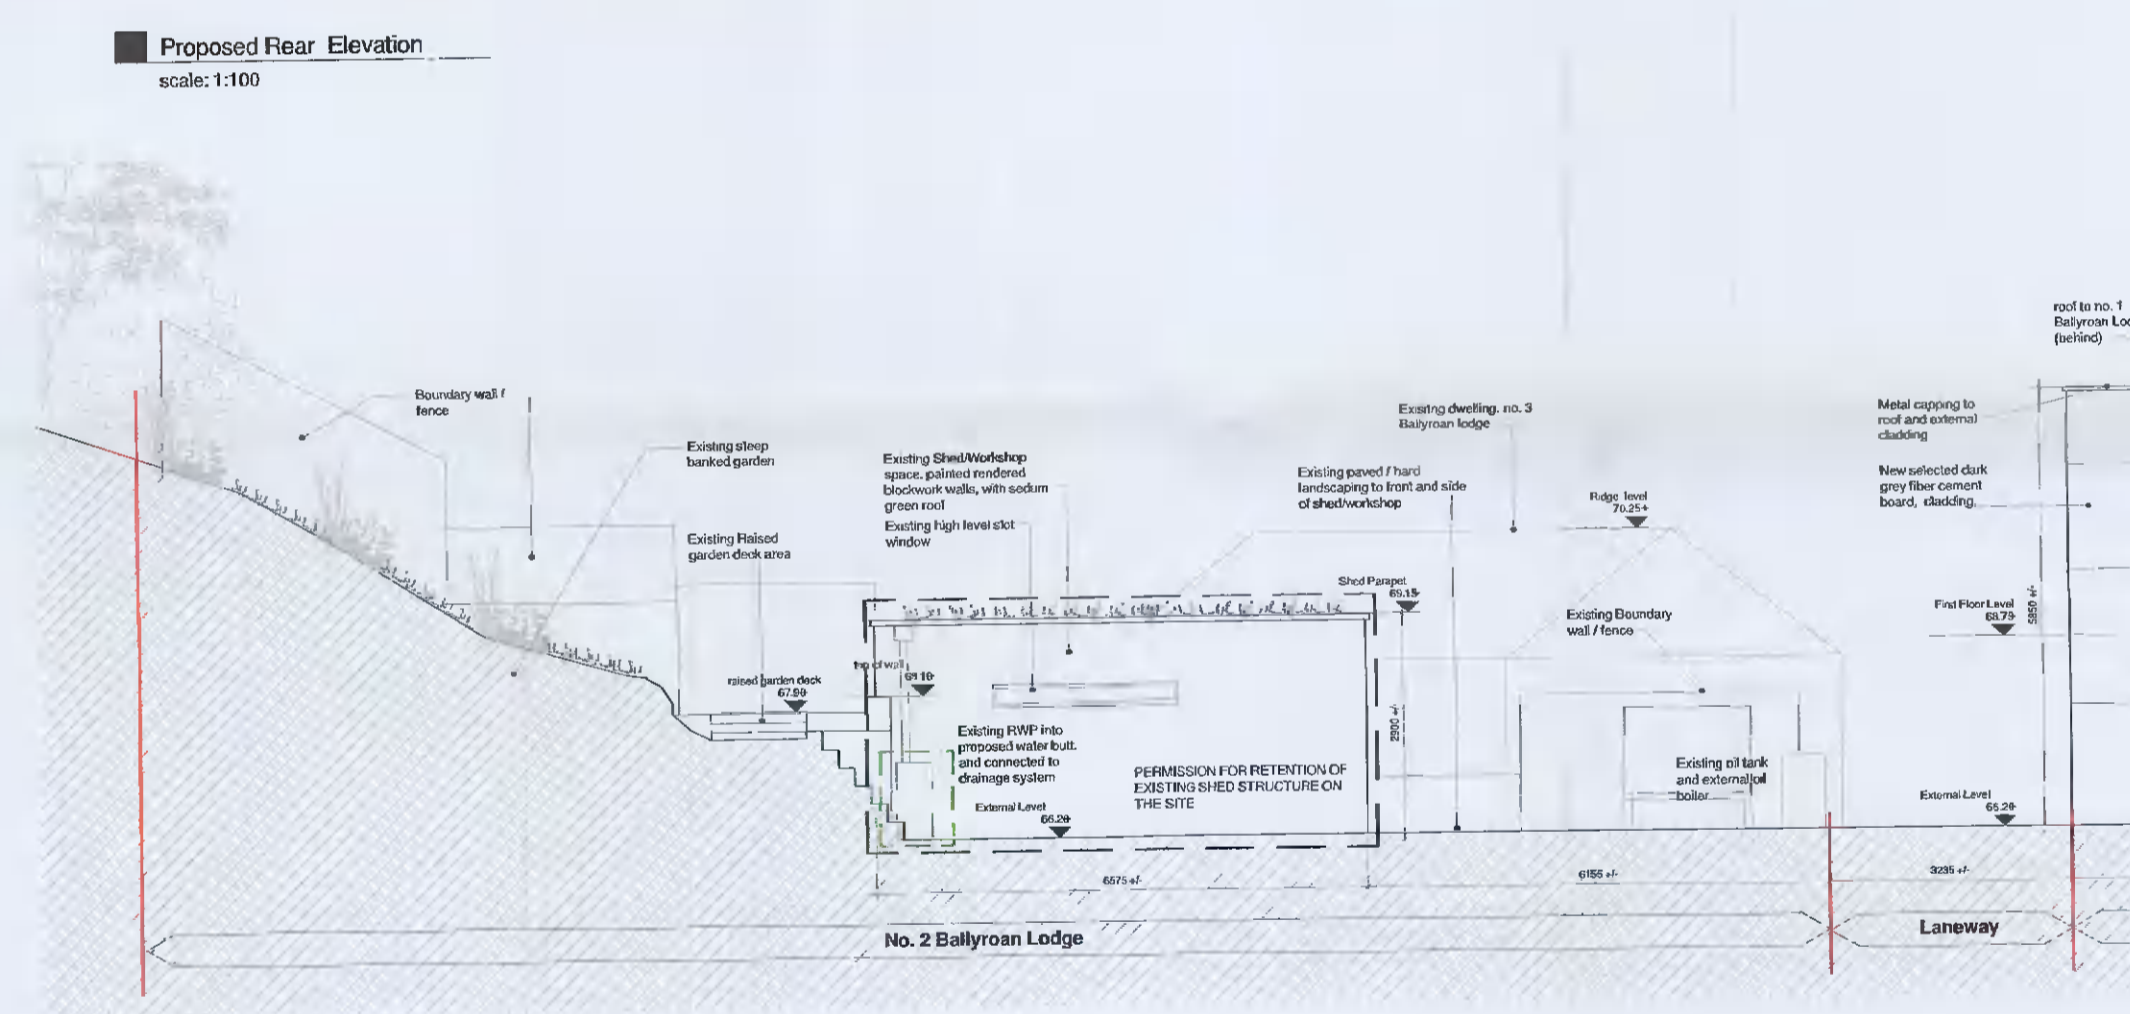


Proposed South Elevation
scale: 1:100

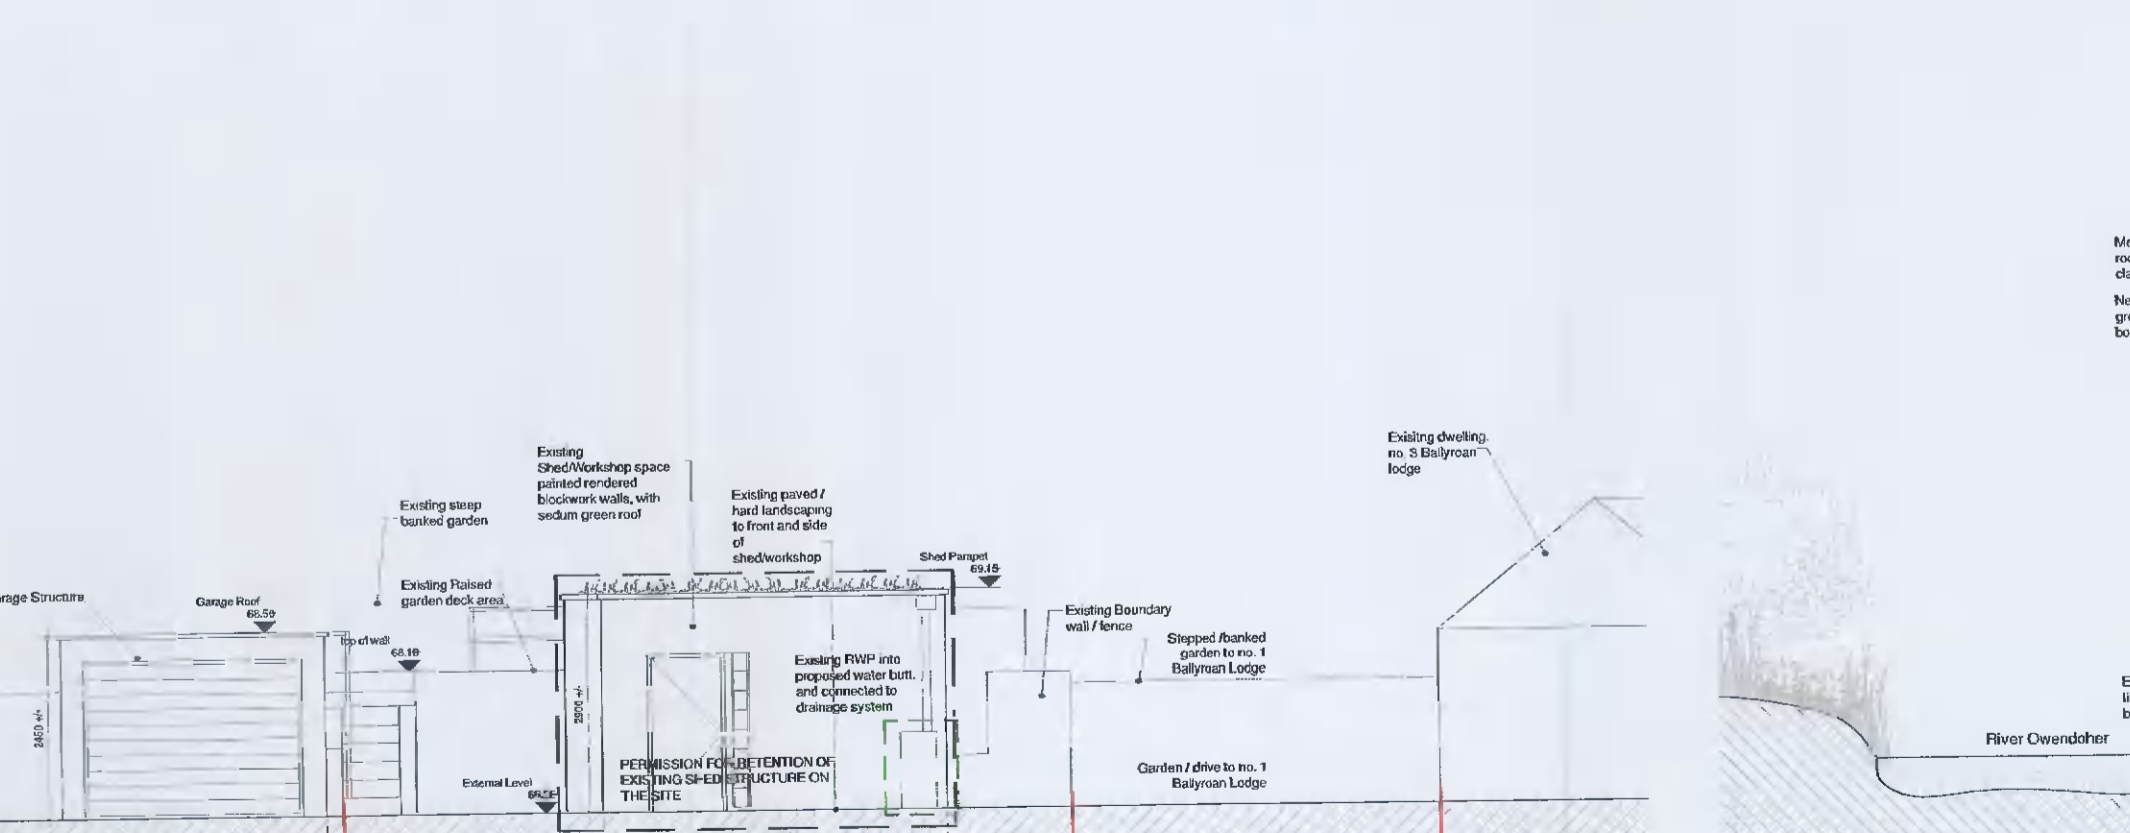


Proposed North Elevation
scale: 1:100

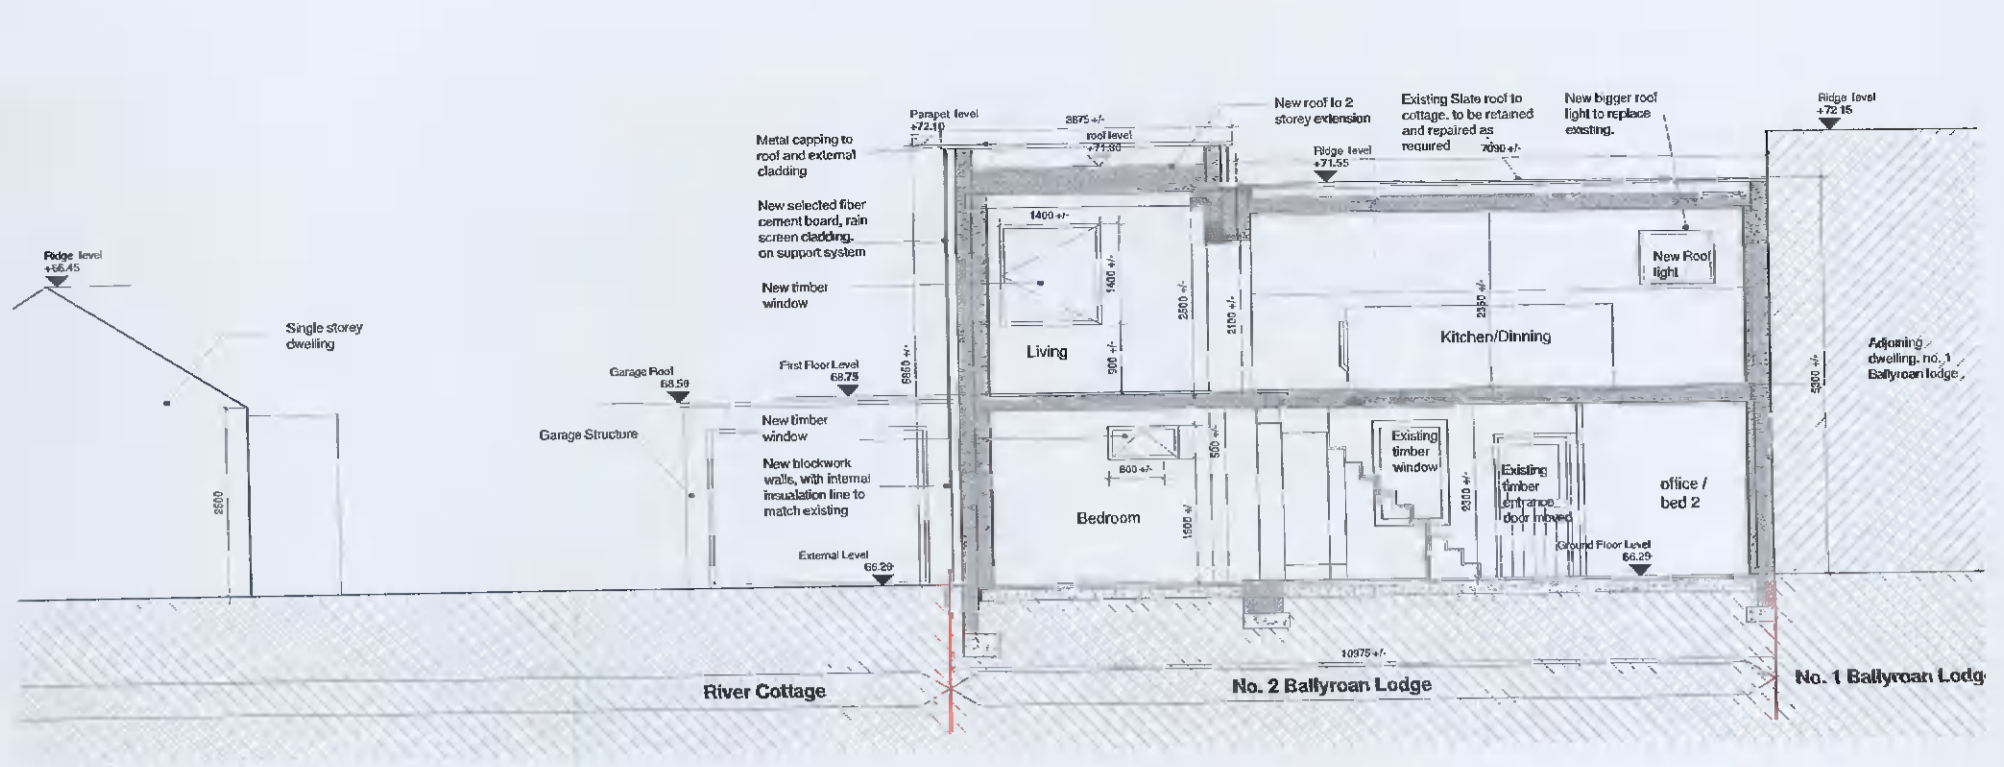

Proposed Section AA
scale: 1:100

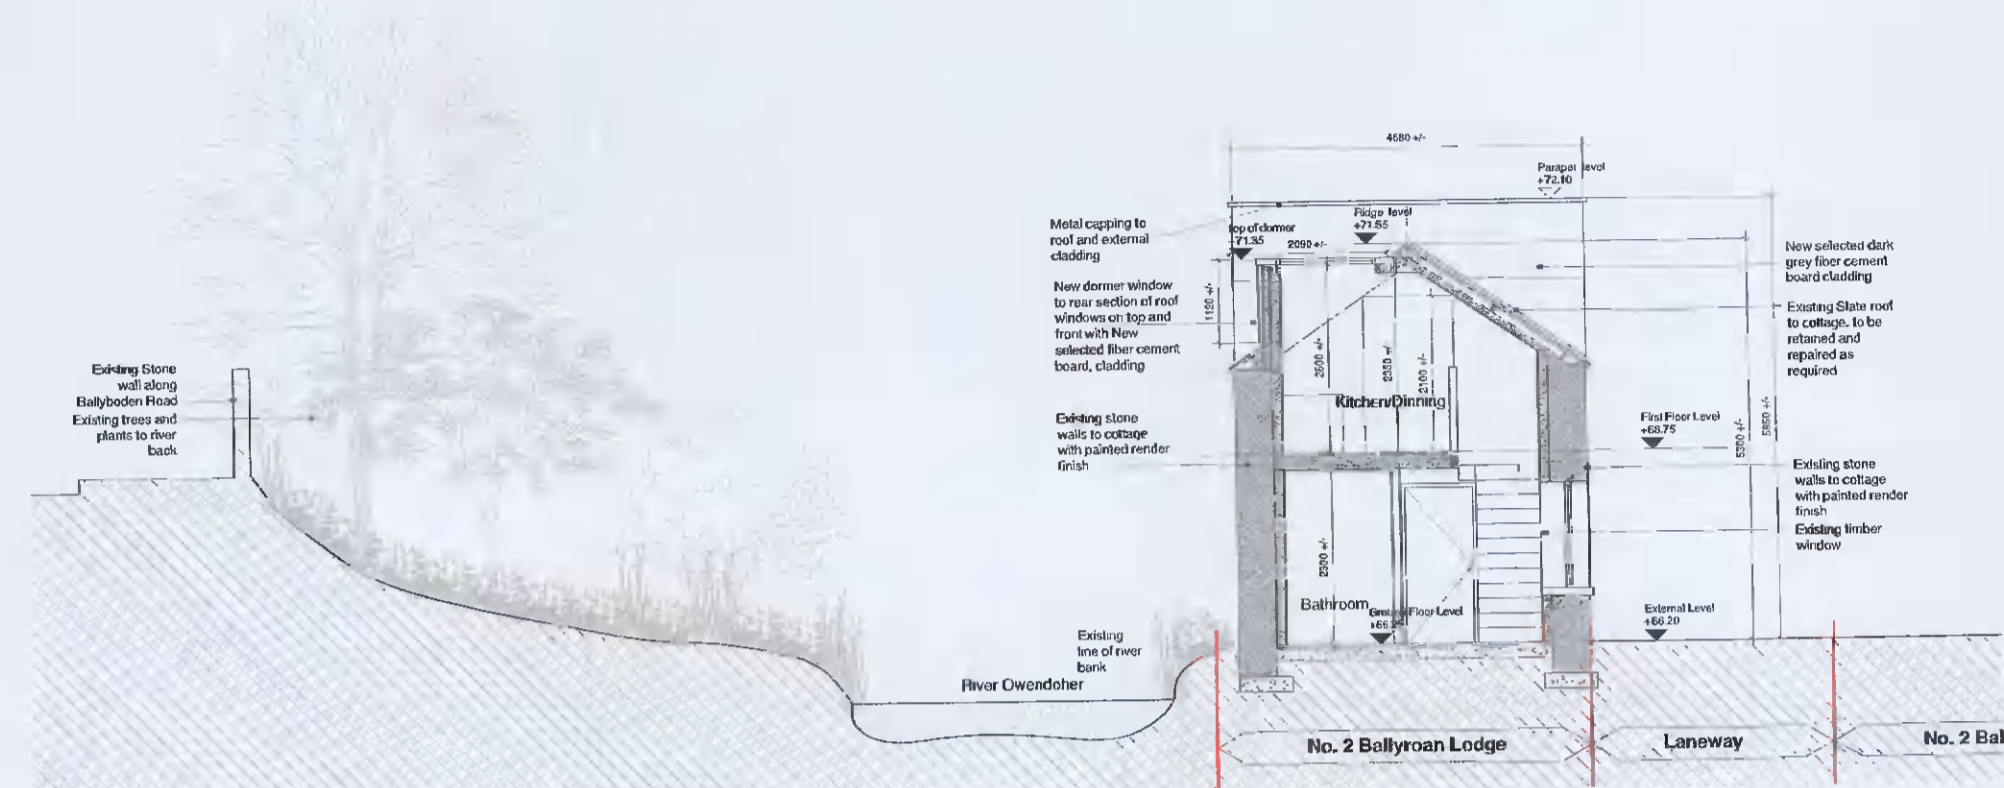

Proposed Section BB
scale: 1:100

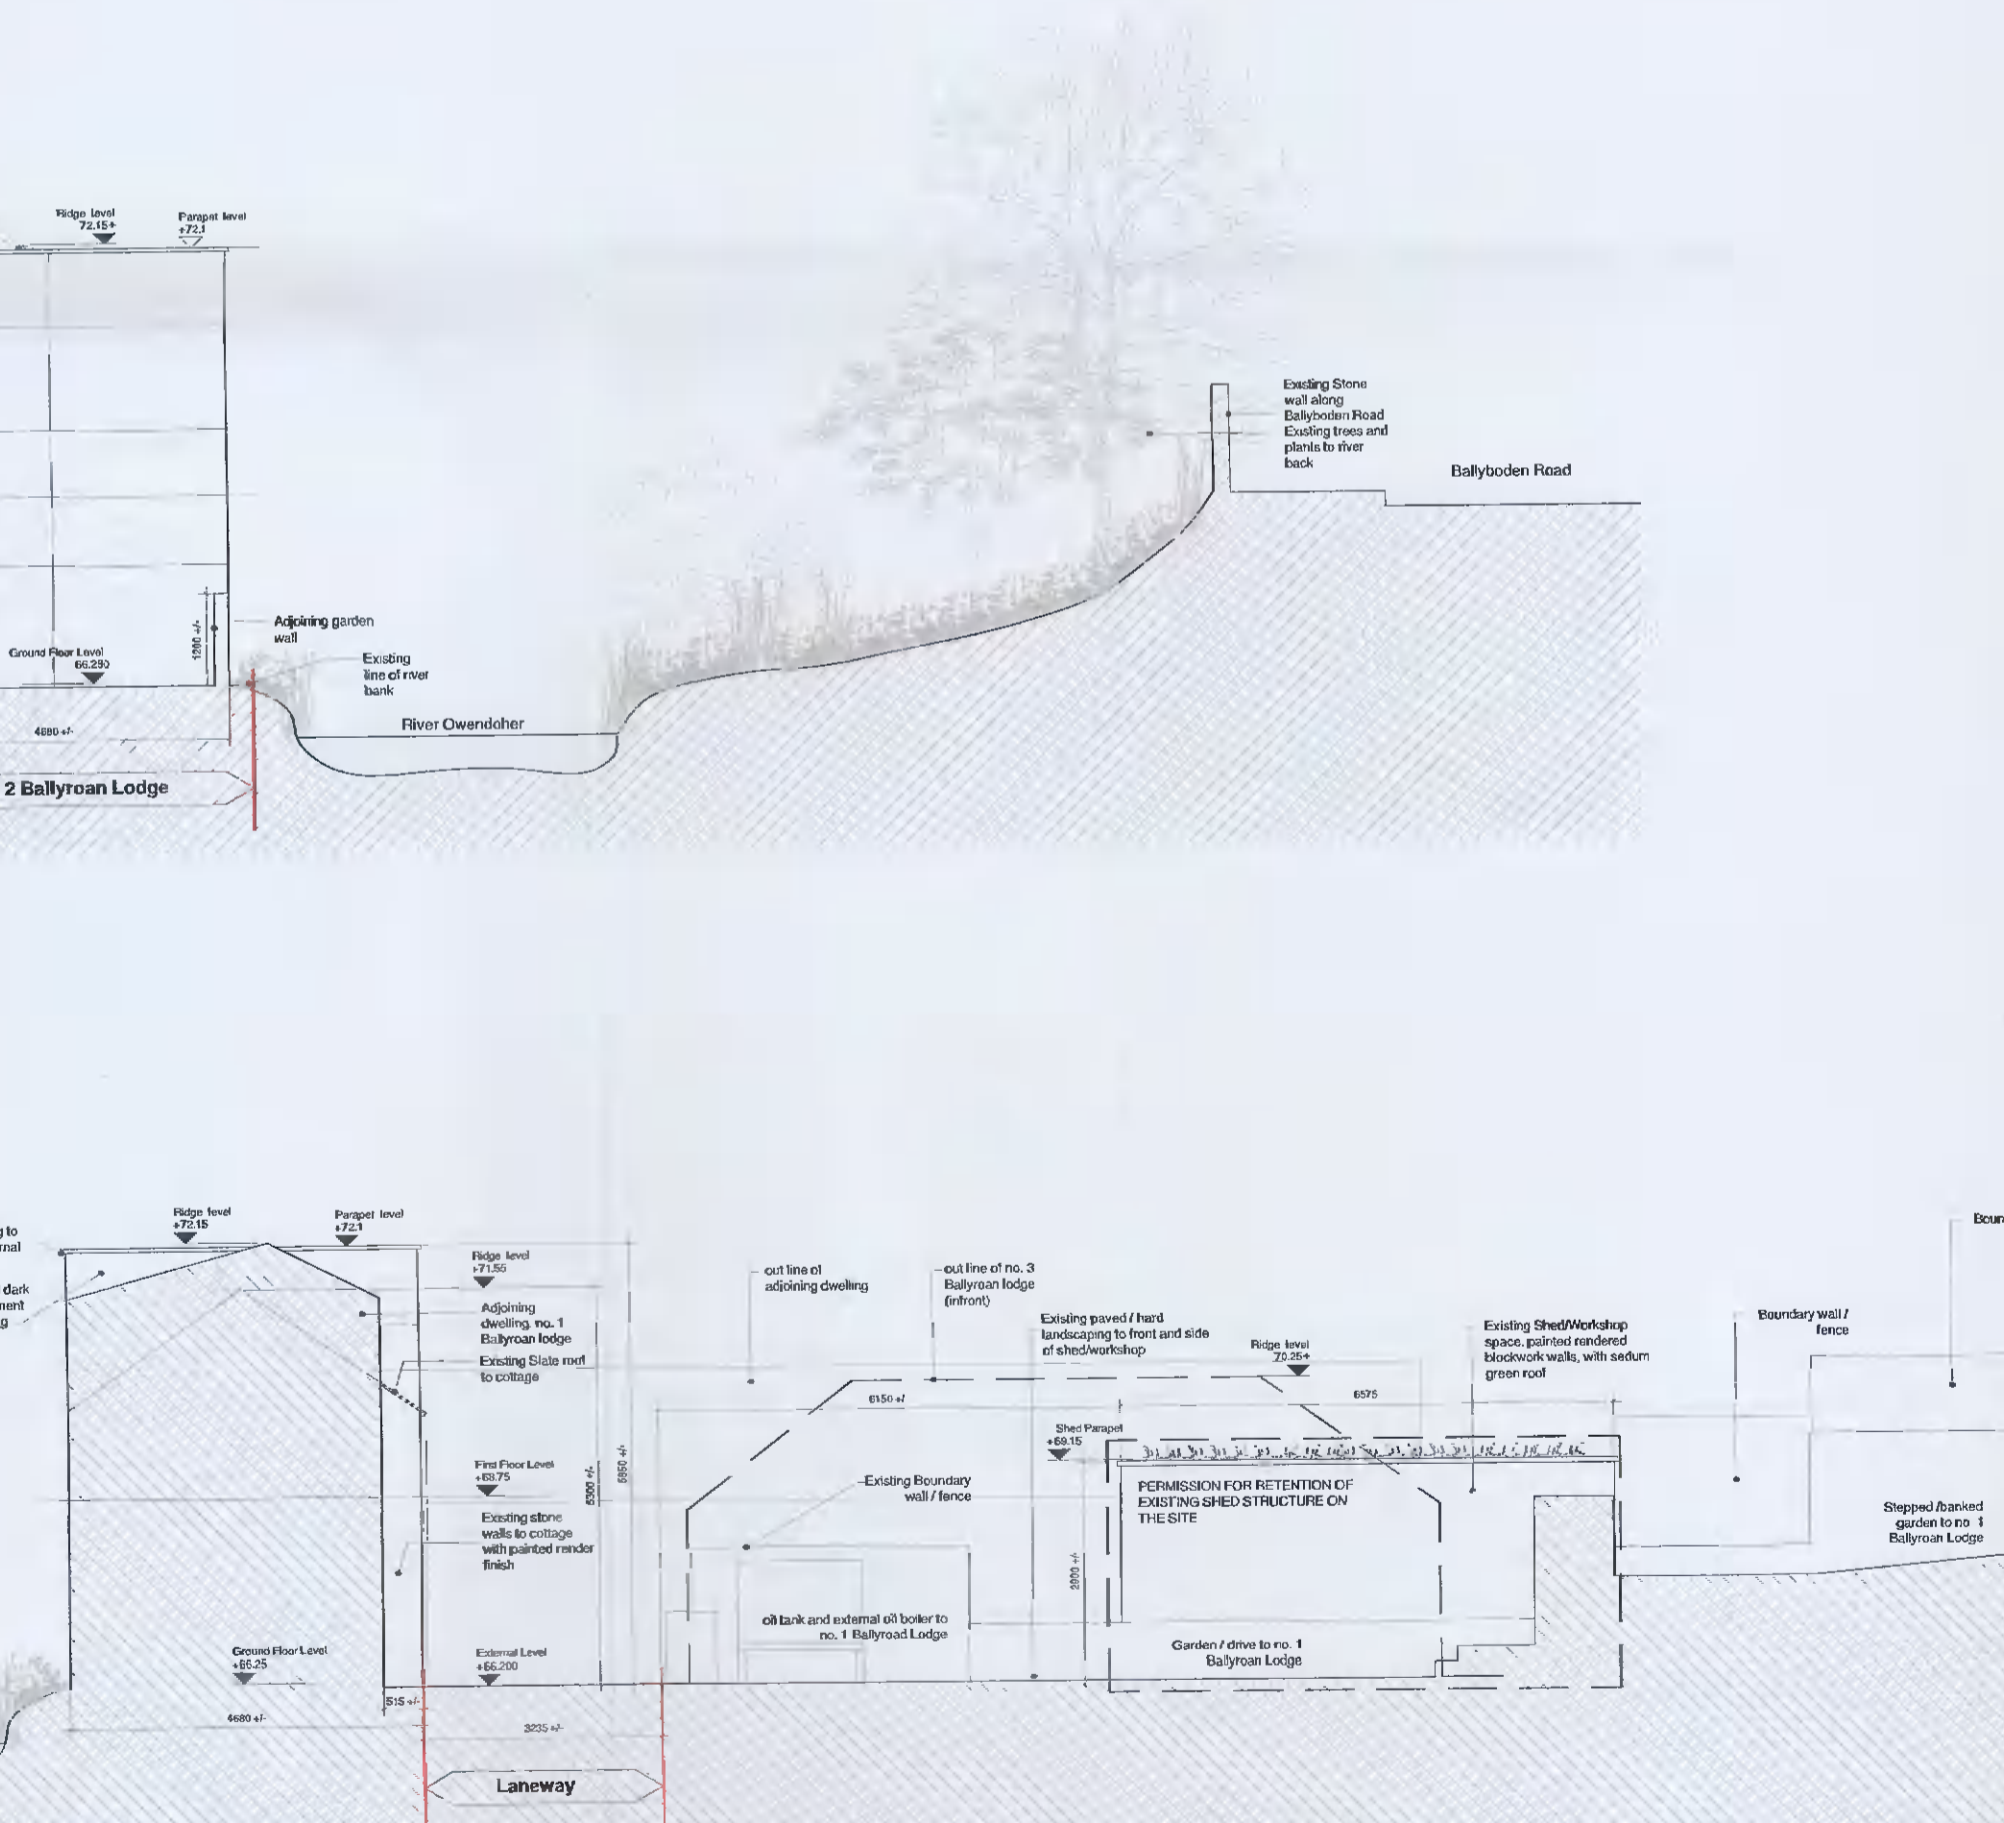

Proposed Section CC
scale: 1:100

NOTE: TO BE READ INCONJUNCTION WITH DRAINAGE ASSESSMENT BY BARRETT MAHONY CONSULTING ENGINEERS

NOTES:

Check all dimensions on site. Do not rely on scaled dimensions. This drawing must be read in conjunction with all relevant contract documents.

- SITE BOUNDARY OUTLINED IN RED
- GREEN LINE INDICATES OUTLINE OF AREA TO BE AMENDED AS PART OF THIS REQUEST FOR FURTHER INFORMATION - RAINWATER LAYOUT - SITE / BUILDING LEVEL CLARIFICATION

| Rev | Date | Description | Drwn | Chkd |
|-----|----------|---------------------------------|------|------|
| P01 | 08.05.21 | Issued for planning Application | BH | |
| P02 | 16.09.21 | Issued for Further Information | BH | |

| Client | Project | Drawing | Scale | Stage | Status |
|---------------------------------|--|--|-------|----------|----------------|
| SHONA D'ARCY + BRIAN HUTCHINSON | HOUSE RENOVATION WORKS 2 BALLYROAN LODGE RATHFARNHAM DUBLIN 16 | PROPOSED PLANS, ELEVATION AND SECTIONS | 1:100 | PLANNING | FOR SUBMISSION |

| Client | Project | Drawing | Scale | Stage | Status |
|---------------------------------|--|--|-------|----------|----------------|
| SHONA D'ARCY + BRIAN HUTCHINSON | HOUSE RENOVATION WORKS 2 BALLYROAN LODGE RATHFARNHAM DUBLIN 16 | PROPOSED PLANS, ELEVATION AND SECTIONS | 1:100 | PLANNING | FOR SUBMISSION |

Revision:

BLR - ZJP - 00-00 - DR - A - 1003

P02