
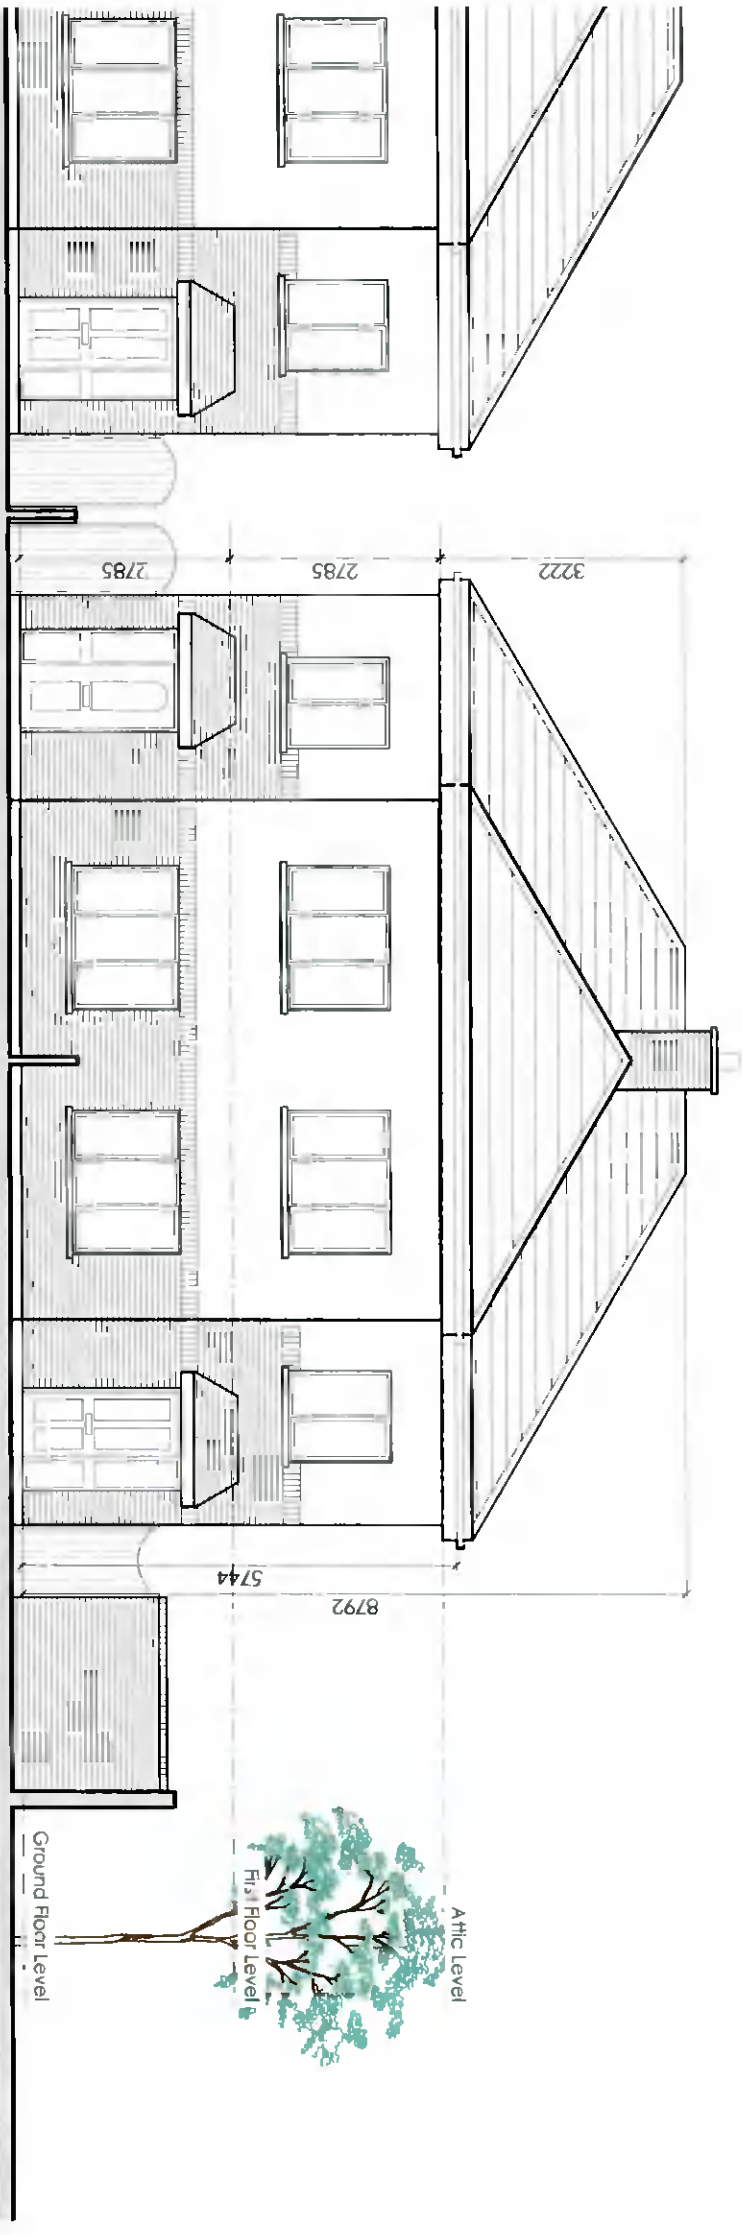


Rev	Date	Description	Rev	Date	Description	Rev	Date	Description

No. 19 Liffey Dale No. 21 Liffey Dale No. 23 Liffey Dale No. 25 Liffey Dale Liffey Crescent No. 50 Liffey Crescent

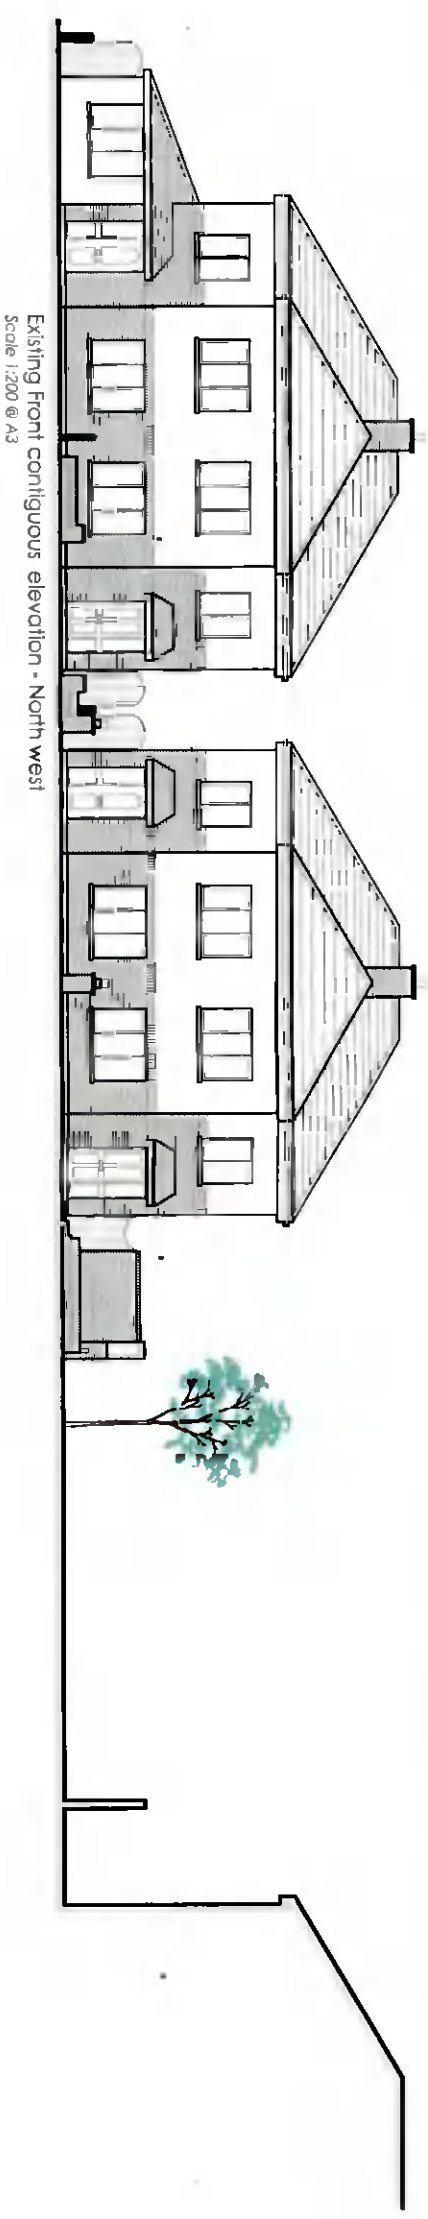

Application for Section 5 - Exemption Certificate

<p>Unit 1 20 Harcourt Street Dublin 2 Republic of Ireland D02 H364 Landline ROI +353 (0)1 400 75 40 Mobile +353 (0)87 827 26 86 E-Mail olm@aw.ie</p> <p>Do not scale from drawings, use figured dimensions only. Any discrepancies to be reported to the architect immediately. All materials & workmanship to comply with all current building regulations & building standards & codes of practice. Drawings to be read in conjunction with Architects specification along with all relevant consultations drawings & specifications.</p>		<p>Drawing Title Existing Front Elevation - North West</p> <p>Project 25 Liffey Dale, Liffey Valley Park, Lucan, Co. Dublin, K78 YV52</p> <p>Client Ms. Dale Kiucinskaitė</p>	
<p>ARCHITECTS WORKSHOP AW COPYRIGHT OF ARCHITECTS WORKSHOP LTD ALL RIGHTS RESERVED</p>		<p>Drawing No. 2-0-00</p> <p>Scale 1:100 & 1:200 @ A3</p> <p>Date September 2021</p> <p>Project No. Status 21-05 Exemption</p>	
		<p>Revision -</p> <p>Checked By OC</p> <p>Drawn By OC</p> <p>Phase -</p>	