


Ground Floor - Existing  
SCALE 1:100




RED TONE DENOTES EXTENT OF EXISTING BACK EXTENSION TO BE DEMOLISHED

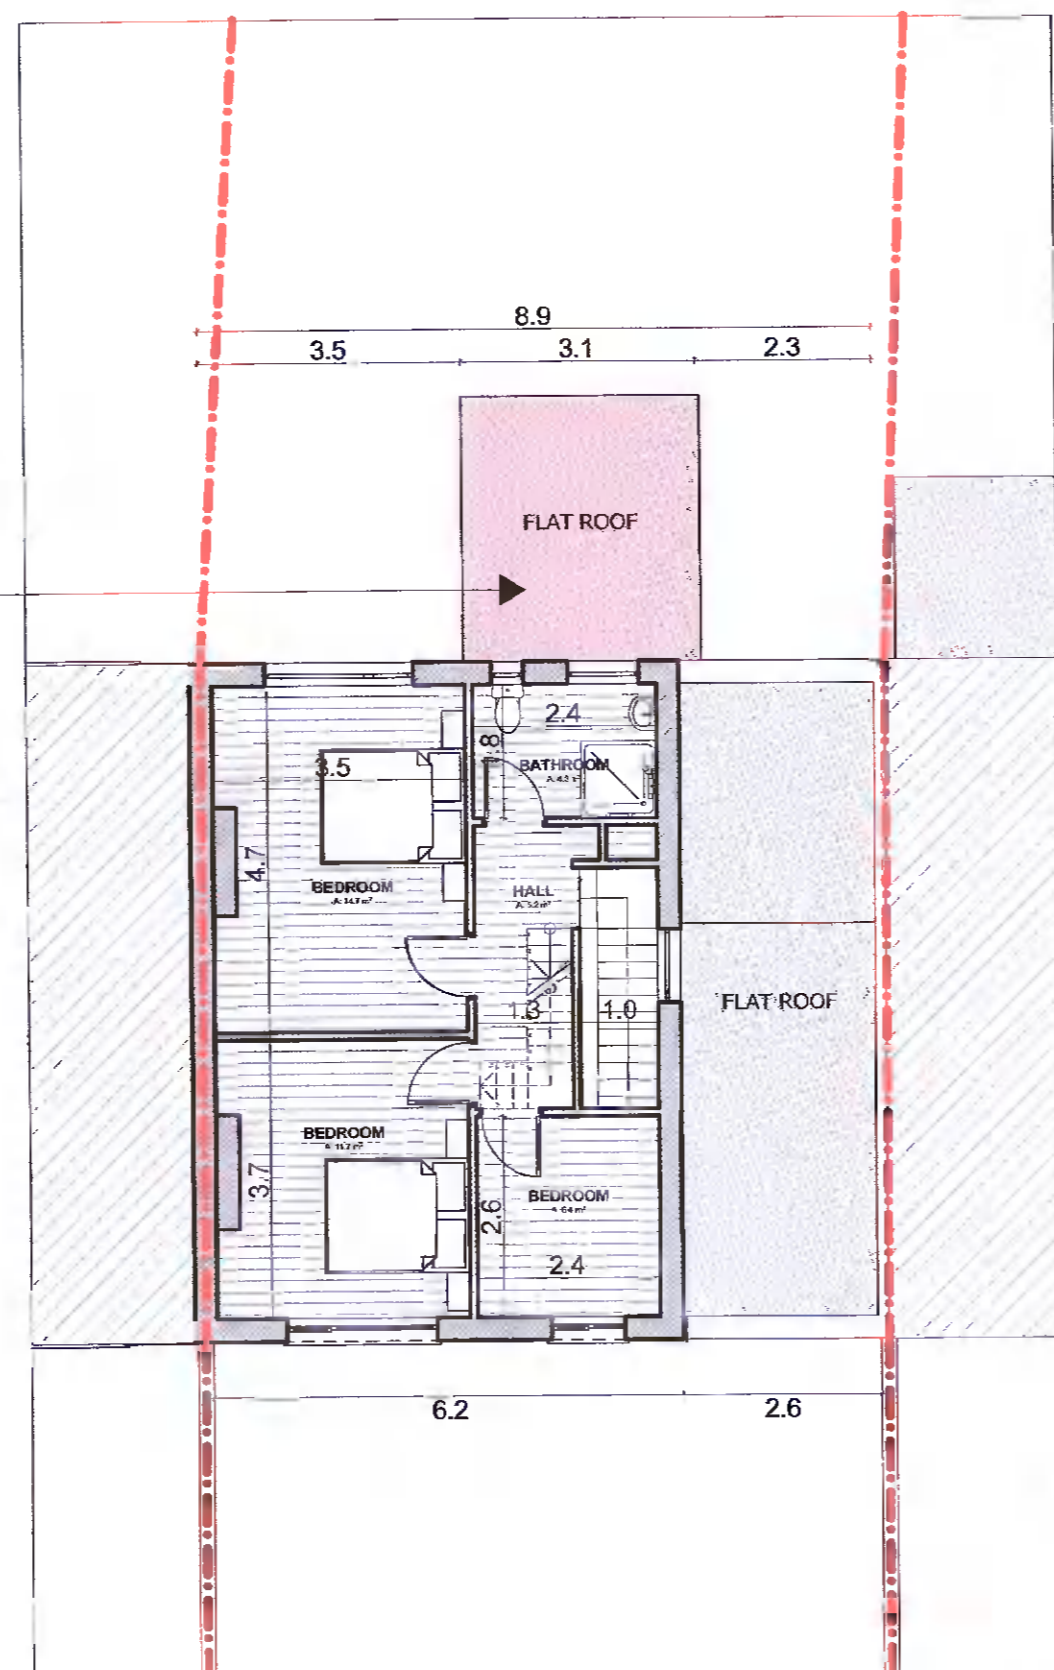

First Floor - Existing  
SCALE 1:100




RED TONE DENOTES EXTENT OF EXISTING BACK EXTENSION TO BE DEMOLISHED

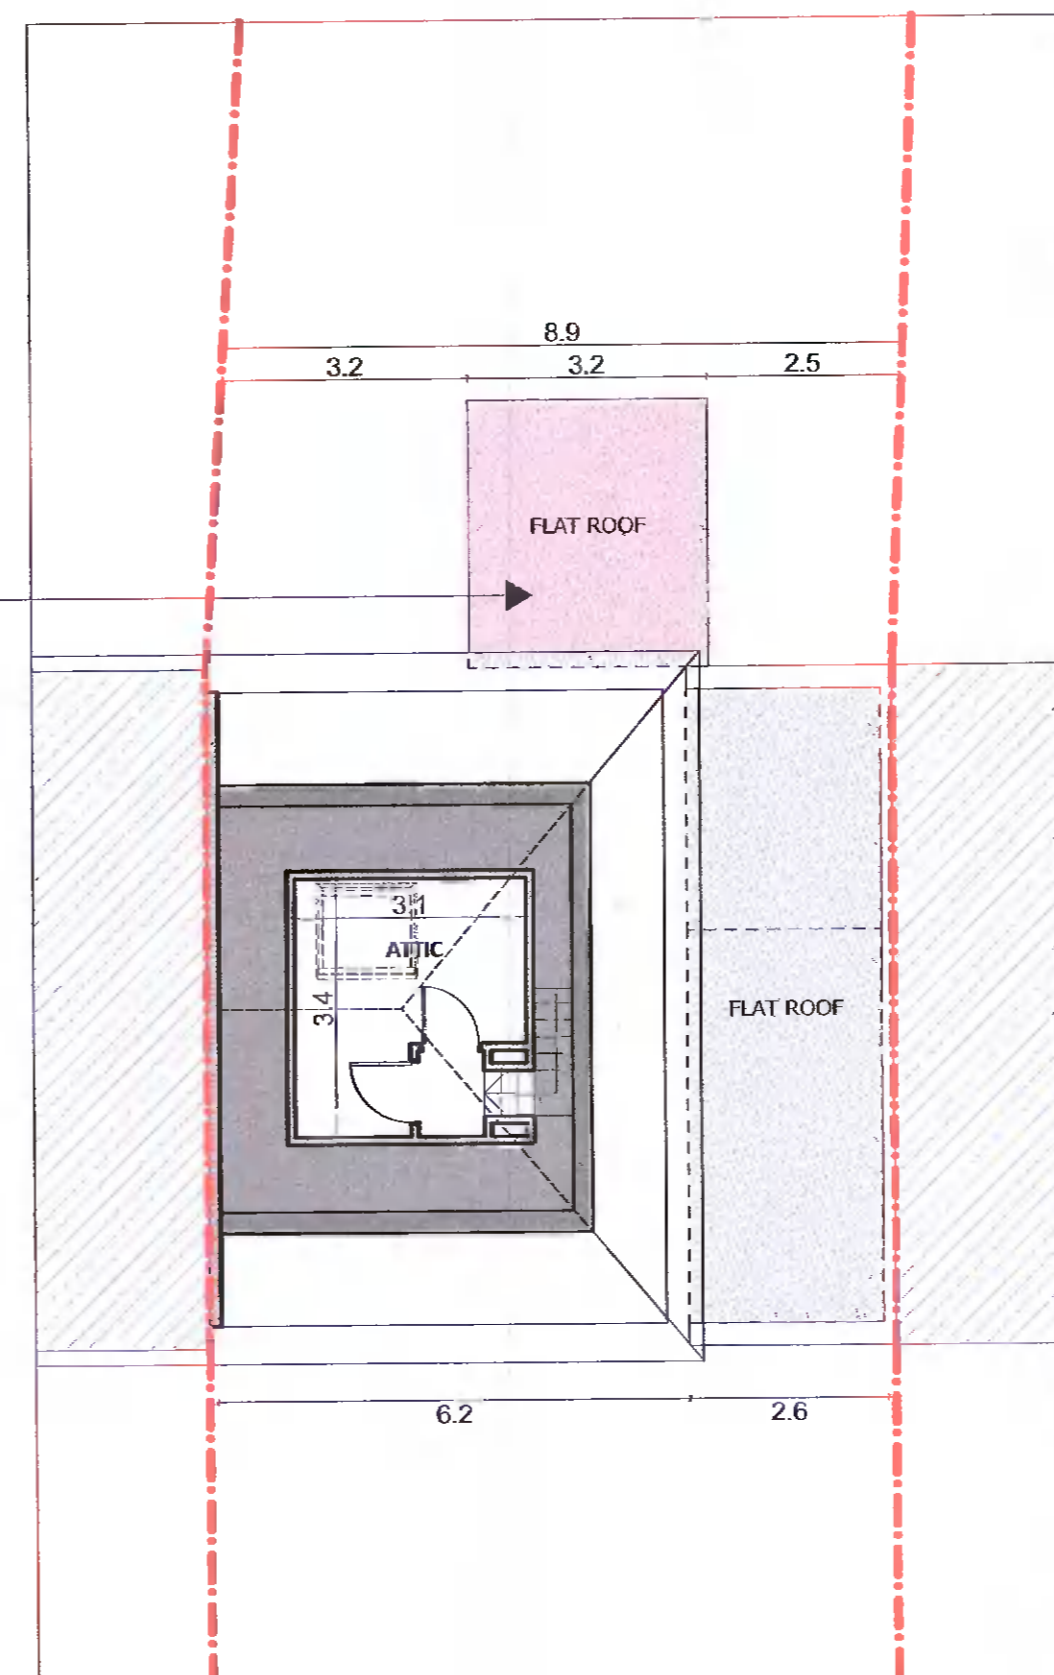


Attic Plan - Existing  
SCALE 1:100




RED TONE DENOTES EXTENT OF EXISTING BACK EXTENSION TO BE DEMOLISHED

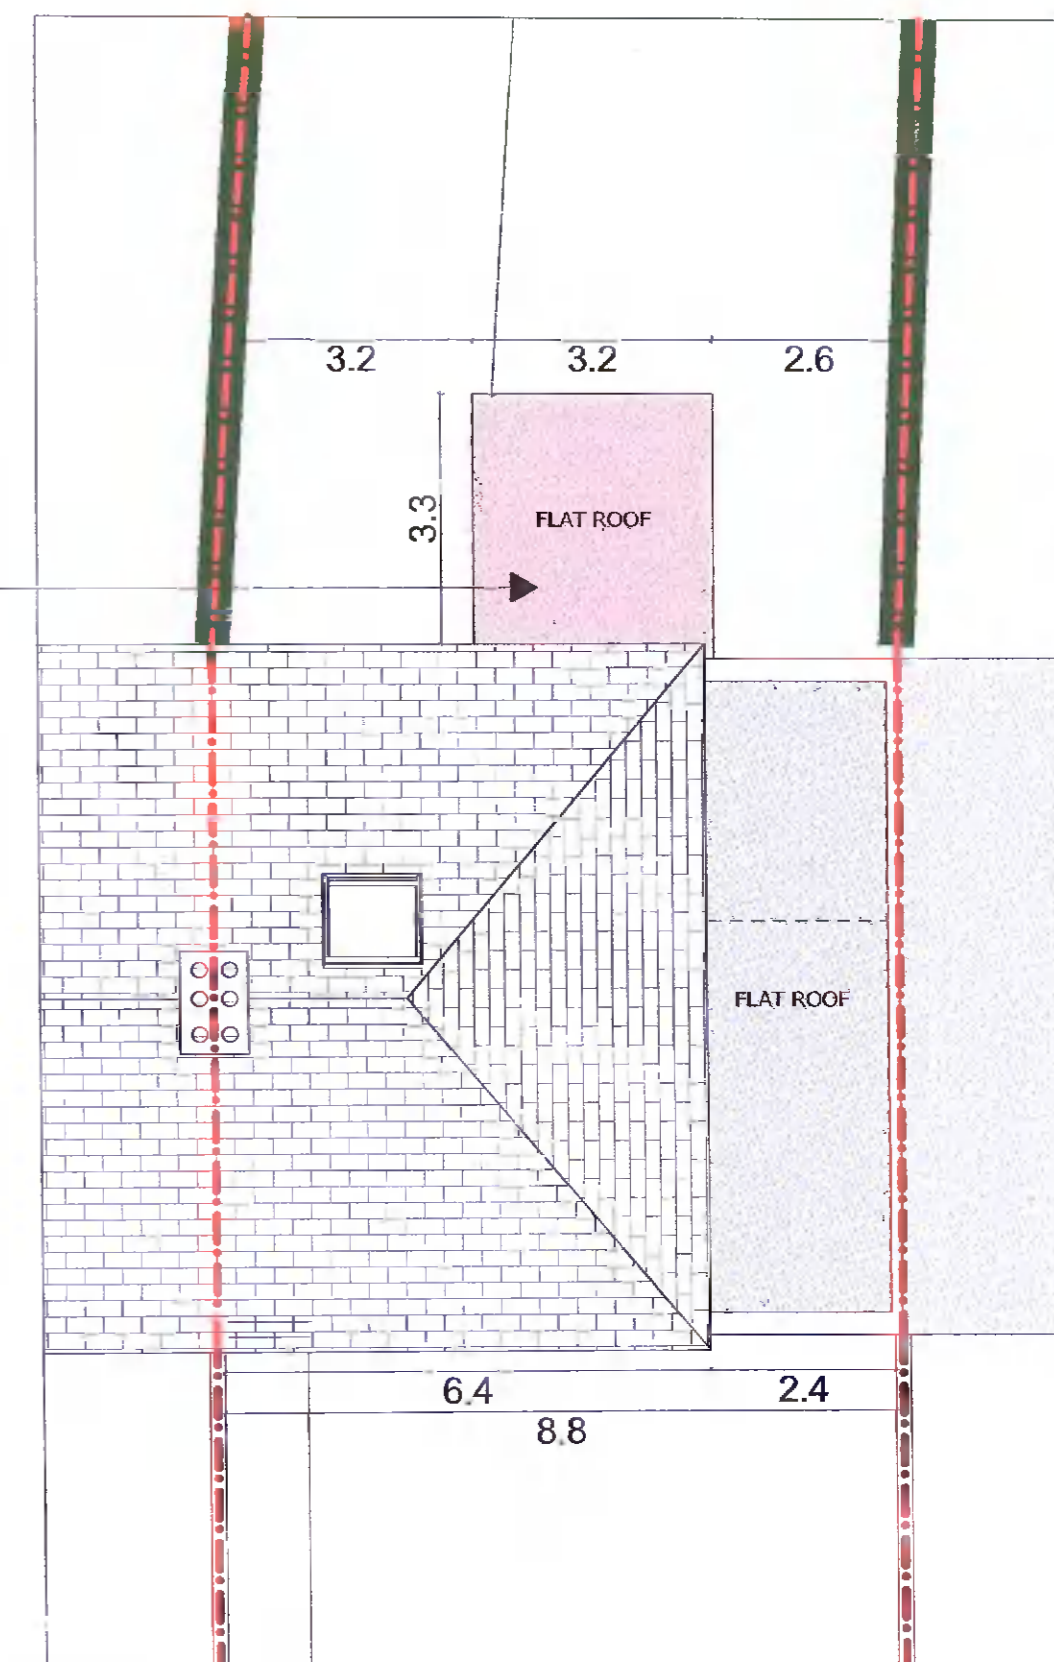

Roof Plan - Existing  
SCALE 1:100

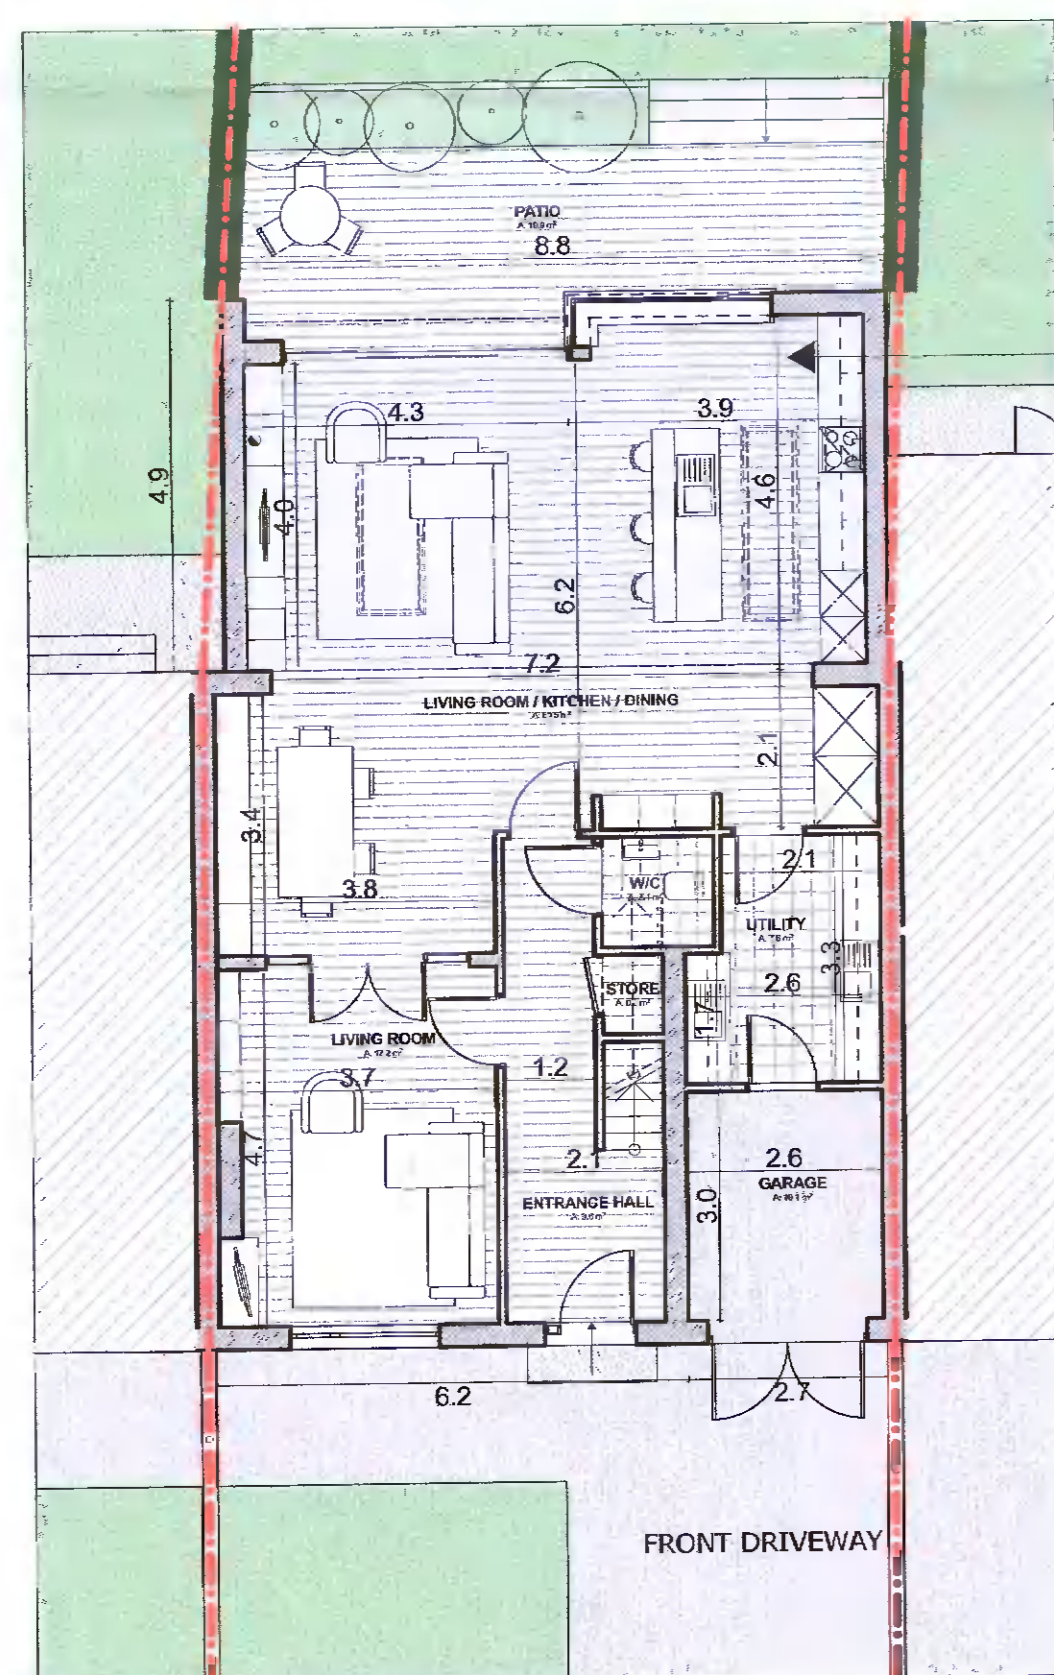


Ground Floor - Proposed  
SCALE 1:100

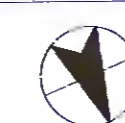

BLUE TONE DENOTES EXTENT OF PROPOSED SINGLE STOREY EXTENSION TO THE BACK OF THE PROPERTY

2.ND ROOFLIGHTS TO PROPOSED NEW BACK EXTENSION ROOF

BLUE TONE DENOTES EXTENT OF PROPOSED SINGLE STOREY SIDE EXTENSION

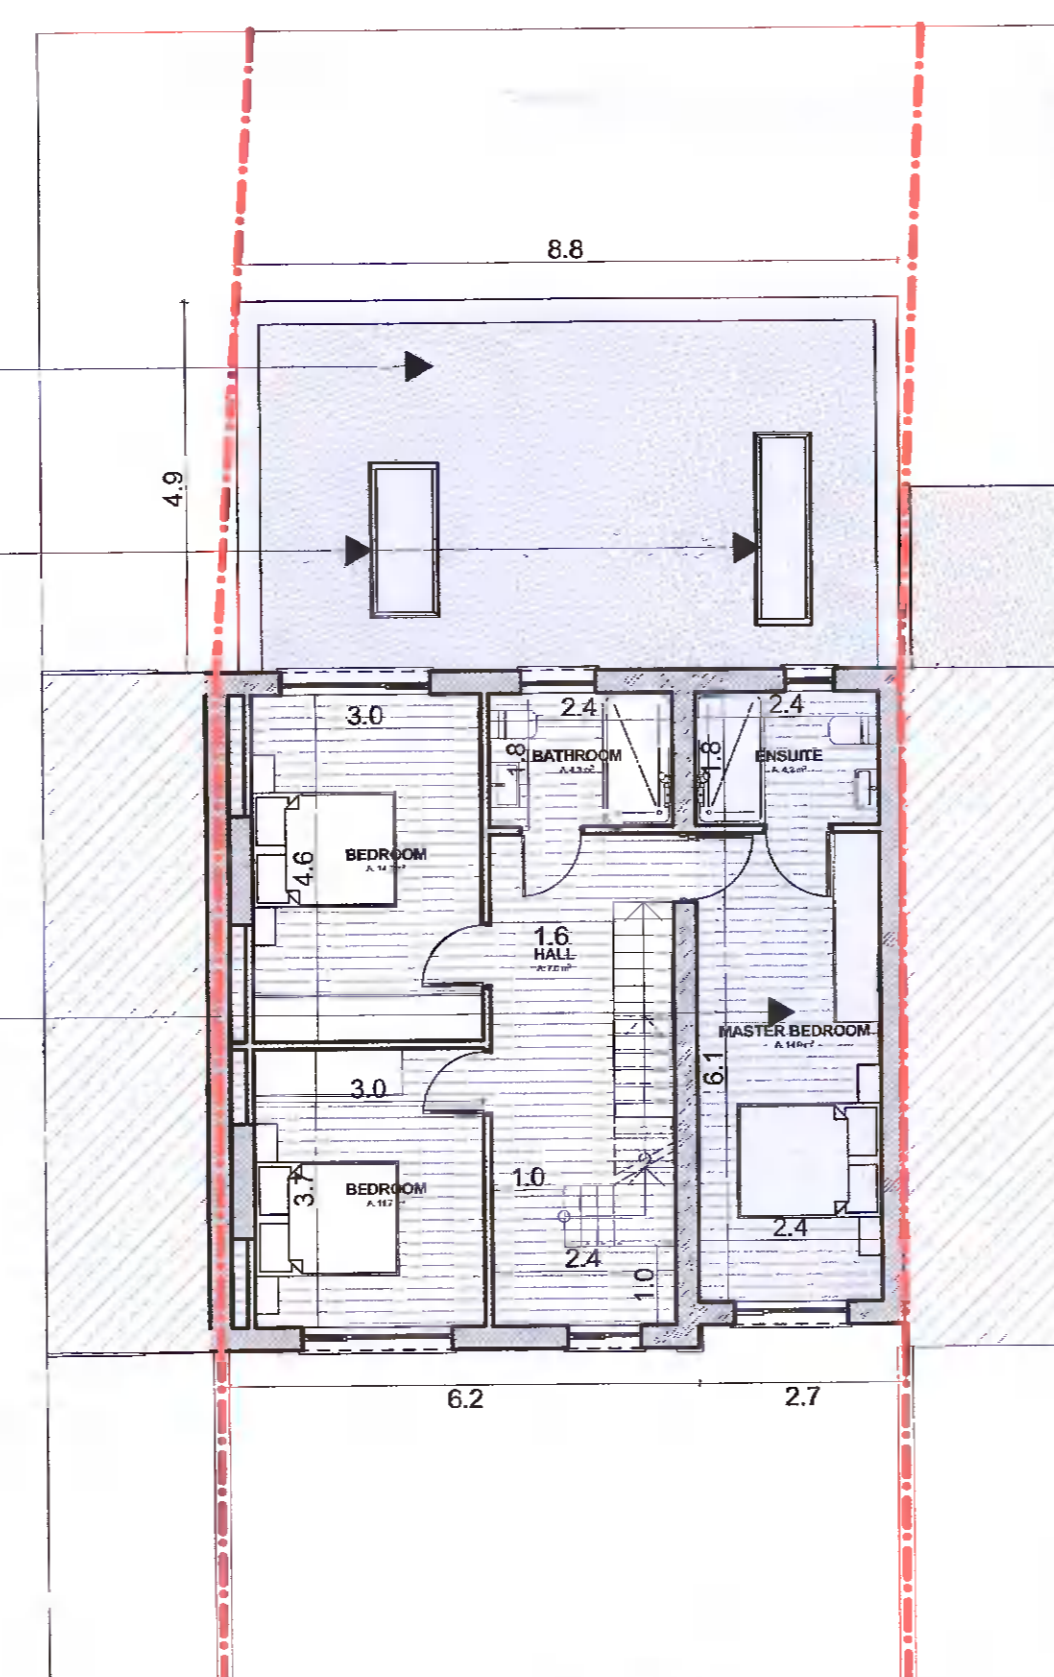

First Floor - Proposed  
SCALE 1:100




BLUE TONE DENOTES EXTENT OF PROPOSED SINGLE STOREY EXTENSION TO THE BACK OF THE PROPERTY

2.ND ROOFLIGHTS TO PROPOSED NEW BACK EXTENSION ROOF

BLUE TONE DENOTES EXTENT OF PROPOSED HABITABLE ROOM IN EXISTING ATTIC SPACE

NEW STAIRCASE

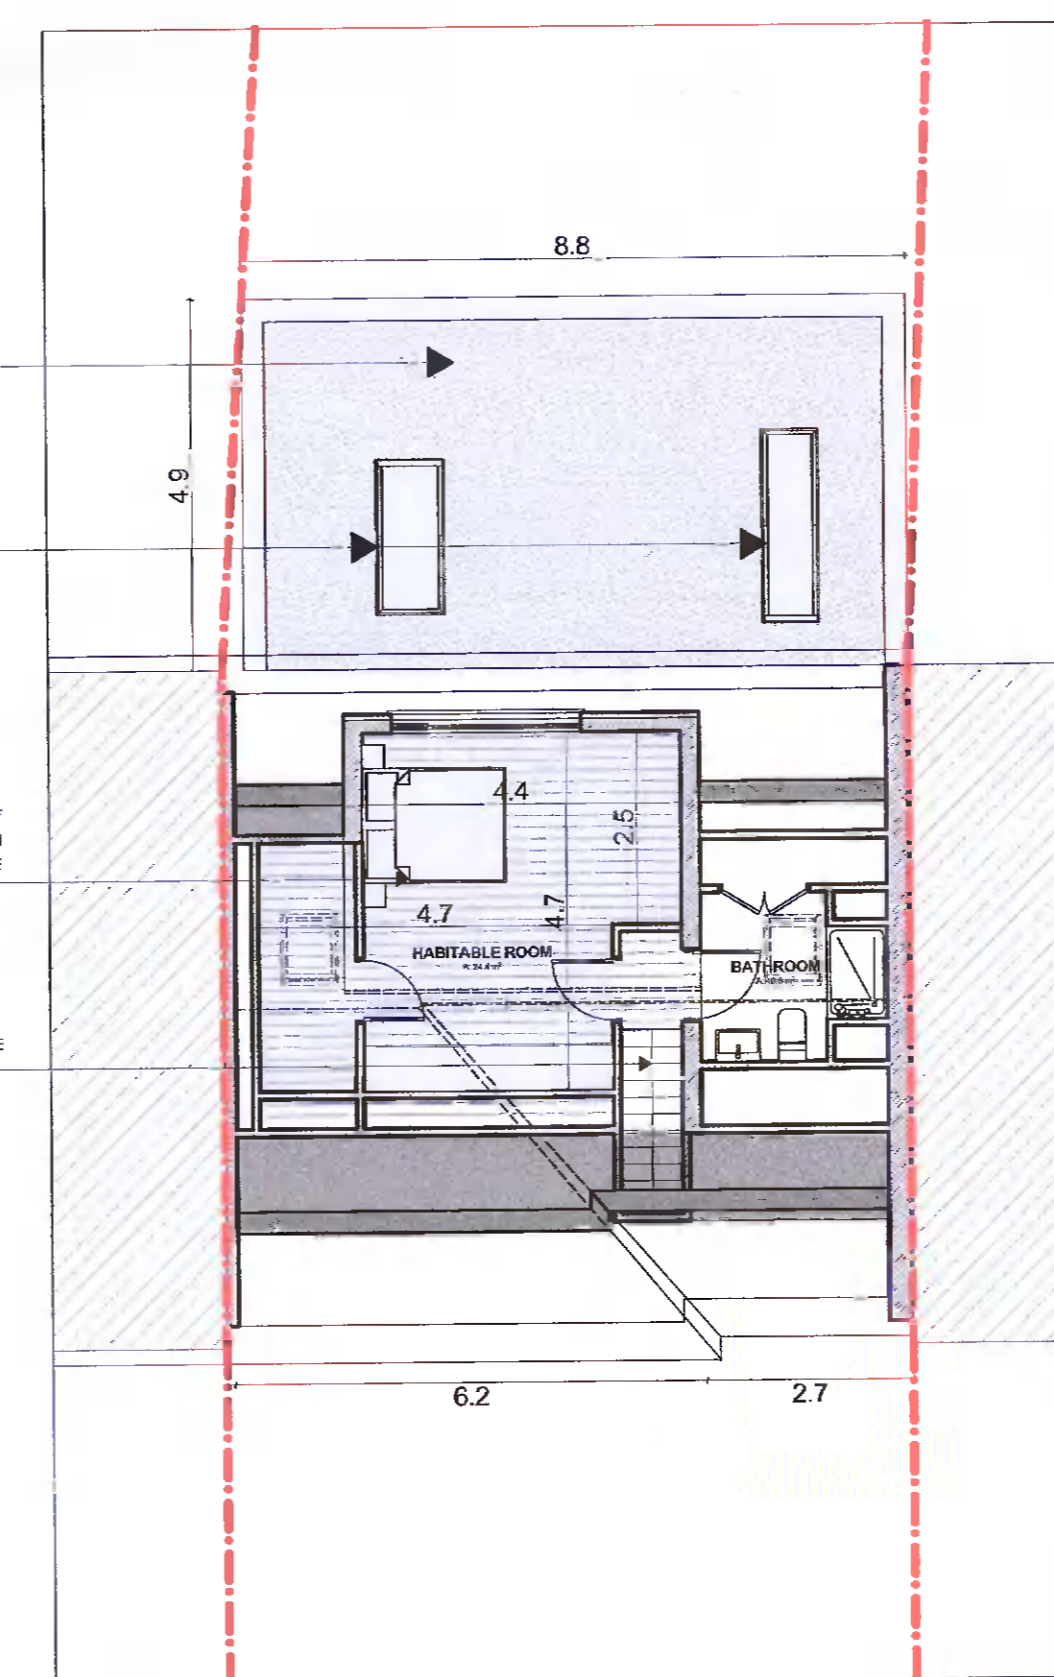

Attic Plan - Proposed  
SCALE 1:100




BLUE TONE DENOTES EXTENT OF PROPOSED SINGLE STOREY EXTENSION TO THE BACK OF THE PROPERTY

2.ND ROOFLIGHTS TO PROPOSED NEW BACK EXTENSION ROOF

BLUE TONE DENOTES EXTENT OF PROPOSED SUBSERVIENT ROOF EXTENSION TO THE SIDE OVER GARAGE

2.ND ROOFLIGHTS TO BACK ROOF

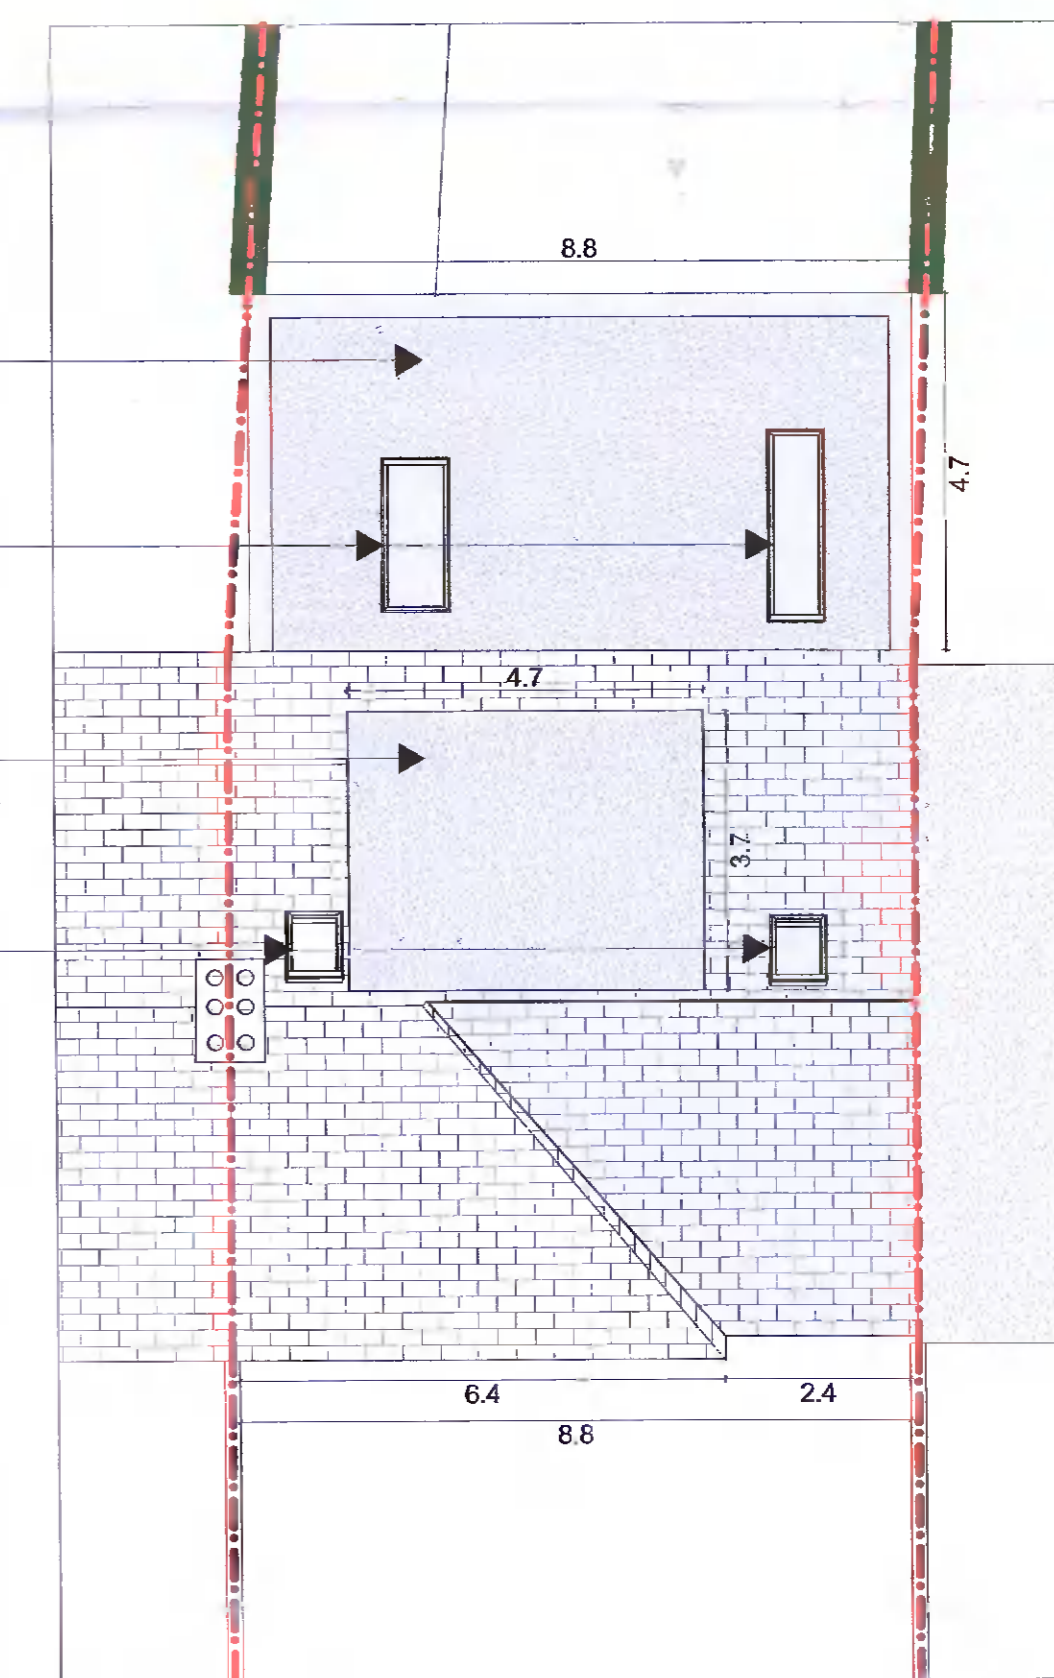

Roof Plan - Proposed  
SCALE 1:100



FOR PLANNING PURPOSES ONLY

Layout ID: **P.03**  
 Project: **129 Templeville Drive, Templeogue, Dublin 6W**  
 Drawing Name: **Existing & Proposed Plans**

Scale: As Shown  
 Job No: 2110  
 Series: Planning  
 Date: September 2021  
 Status: Design  
 Revision: