

NOTES

DO NOT SCALE - USE DIMENSIONS ONLY.
 ALL DIMENSIONS TO BE CHECKED ON SITE PRIOR TO CONSTRUCTION AND ANY DISCREPANCIES TO BE HIGHLIGHTED BY CONTRACTOR.
 THIS DRAWING IS TO BE READ IN CONJUNCTION WITH ALL RELEVANT SPECIFICATIONS AND DRAWINGS.
 ALL LEVELS ARE TO FINISHED LEVELS UNLESS OTHERWISE INDICATED.
 SUBJECT TO DETAILED DESIGN REVISIONS AND PLANNING CONFORMANCE NOT KNOWN AT SCHEME DESIGN STAGE.
 THESE DRAWINGS ARE NOT FOR CONSTRUCTION.
 ALL SETTING OUT AND DIMENSIONS TO BE AGREED ON SITE BASED ON CONSTRUCTION SURVEYS.

LEGEND

- indicates site boundary
- indicates foul drainage
- indicates surface water
- indicates proposed works

PP.01	Issued for Planning Permission	09/09/21
PP.01	description	DATE

Planning Permission

GENERAL ARRANGEMENT





BRIGHT DESIGN ARCHITECTS
 01 769 6660 • info@bdda.ie • www.bdda.ie
 4 Bedford Park, Booterstown, Dún Laoghaire, Co. Dublin



PROPOSED FLOOR PLANS

project: No. 51, Crossna Grove Road, Dún Laoghaire
 date: 12/04/2021 scale: 1:100 @ A3
 drawing number: 21003-201
 drawing title: PP. 01
 drawing author: PP. 01
 drawing checker: PP. 01

This drawing is a preliminary drawing and is not for construction without permission.

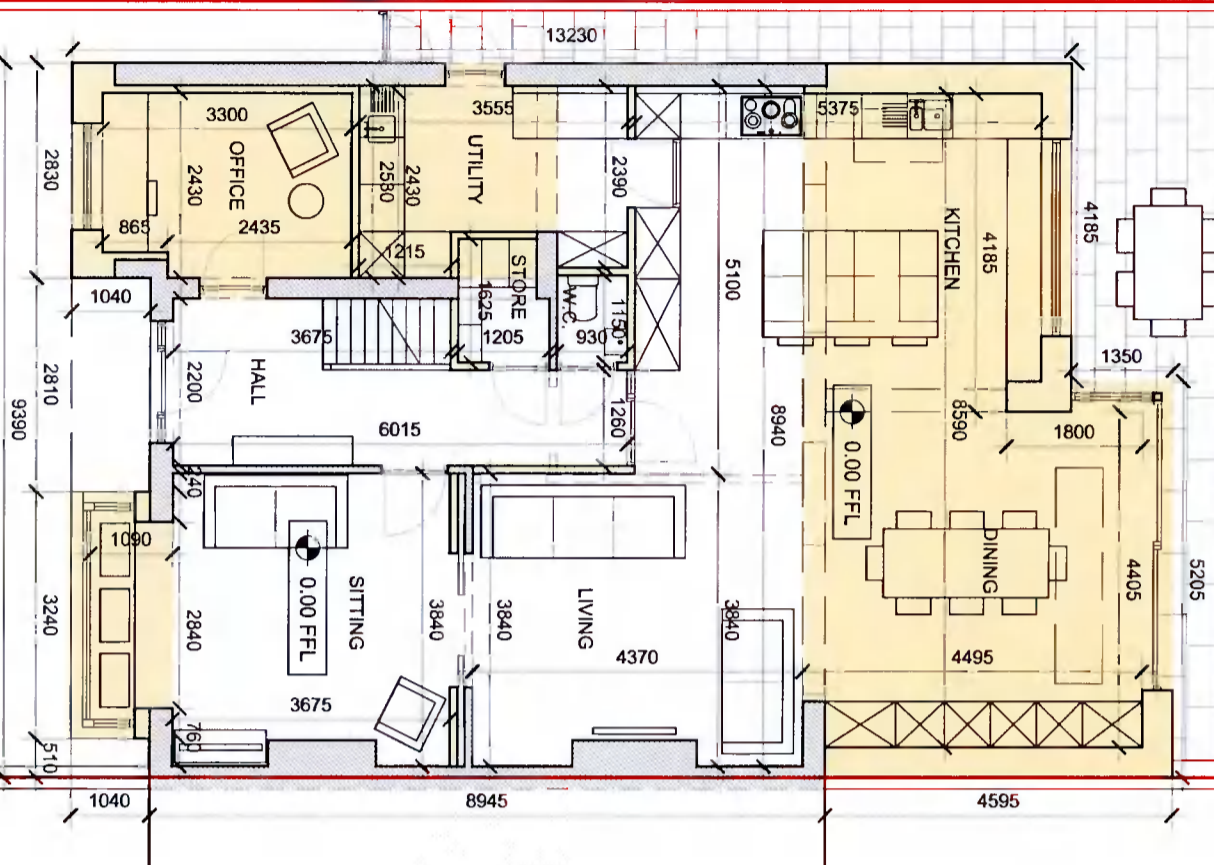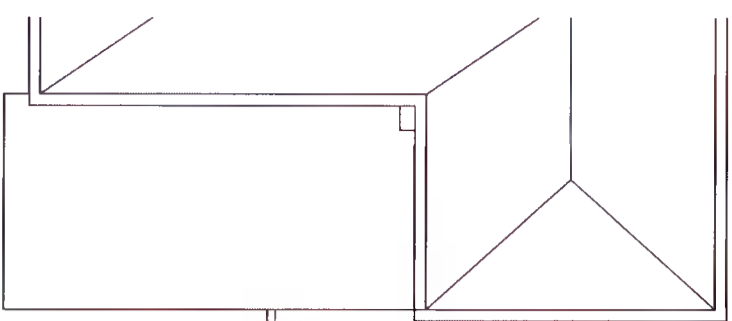

Proposed Ground Floor Plan
 1:100

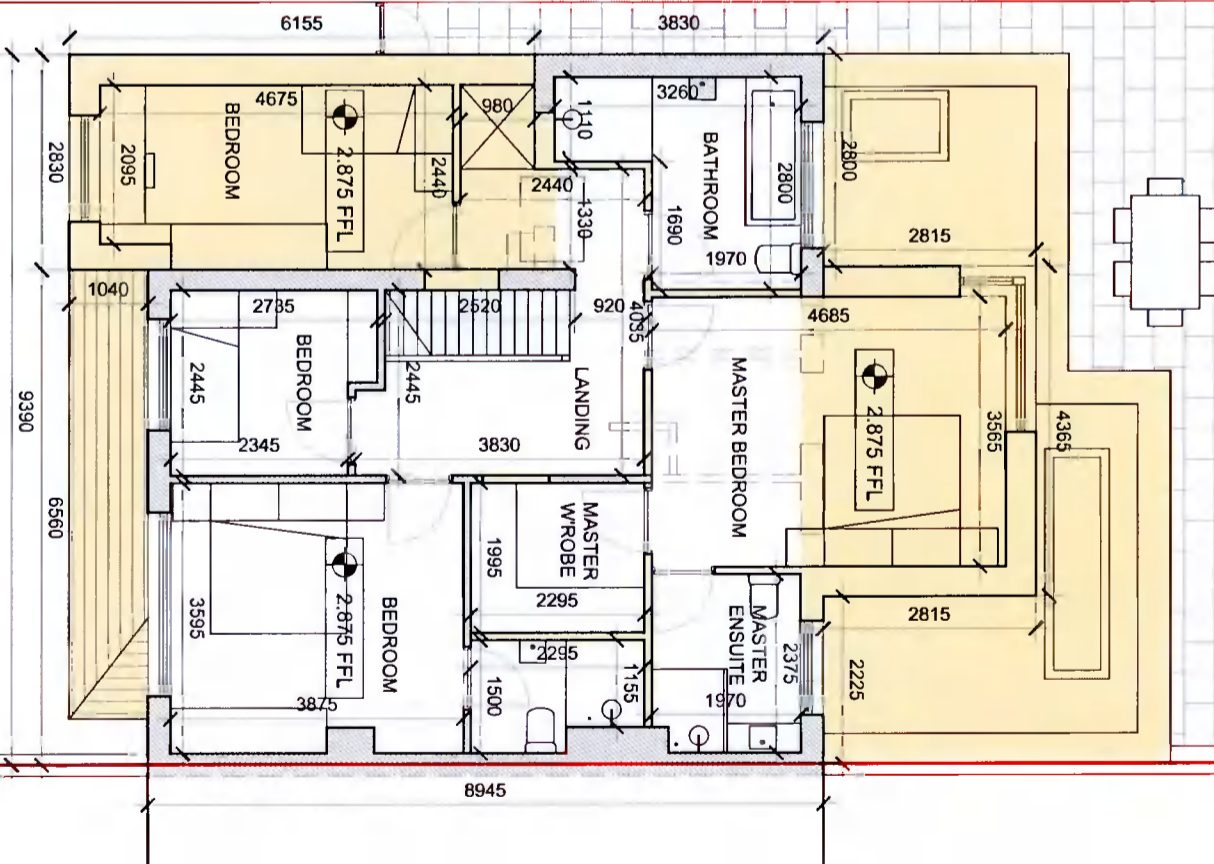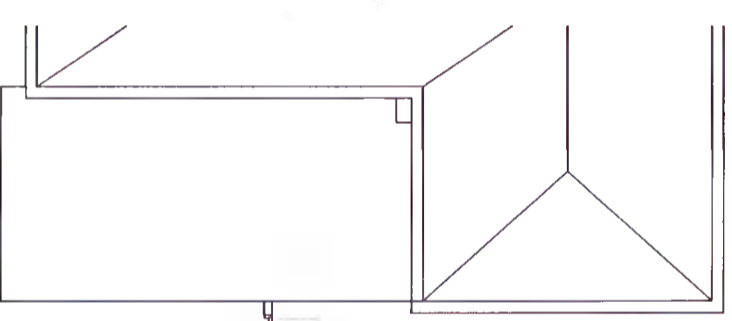

Proposed First Floor Plan
 1:100