

**NOTE**  
 DO NOT SCALE - USE FIGURED DIMENSIONS ONLY  
 ALL DIMENSIONS TO BE CHECKED ON SITE PRIOR TO CONSTRUCTION AND ANY DISCREPANCIES TO BE NOTICED BY THE CLIENT IMMEDIATELY  
 THIS DRAWING IS TO BE USED IN CONNECTION WITH ALL THE OTHER SPECIFICATIONS AND DRAWINGS  
 ALL LEVELS ARE TO FINISH LEVELS UNLESS OTHERWISE INDICATED  
 SUBJECT TO RELEVANT DESIGN FEES AND PLANNING CONDITIONS NOT KNOWN AT SCHEME DESIGN STAGE  
 RELEVANT DIMENSIONS ARE NOT FOR CONSTRUCTION  
 ALL SETTING OUT AND DIMENSIONS TO BE AGREED ON SITE BASED ON CONSTRUCTION DIMENSIONS

**LEGEND**

- Indicates site boundary
- Indicates proposed demolition
- Indicates foul drainage
- Indicates surface water

PP.01	Issued for Planning Permission	09/29/21
Revision:	Description:	Date:


**Planning Permission**

**GENERAL ARRANGEMENT**




**BRIGHT DESIGN ARCHITECTS**  
 01 269 6660 • info@bdc.ie • www.bdc.ie  
 4 Isabella Park, Boolestown, Blackrock, Co. Dublin


PROJECT: No. 31, Cypress Grove Road, Dublin 15  
 FILE: EXISTING ELEVATIONS  
 DRAWING NUMBER: 21003-110  
 DATE: 13/04/2021  
 SCALE: 1:100 @ A3  
 DRAWN BY: PP  
 CHECKED BY: PP  
**PP. 01**

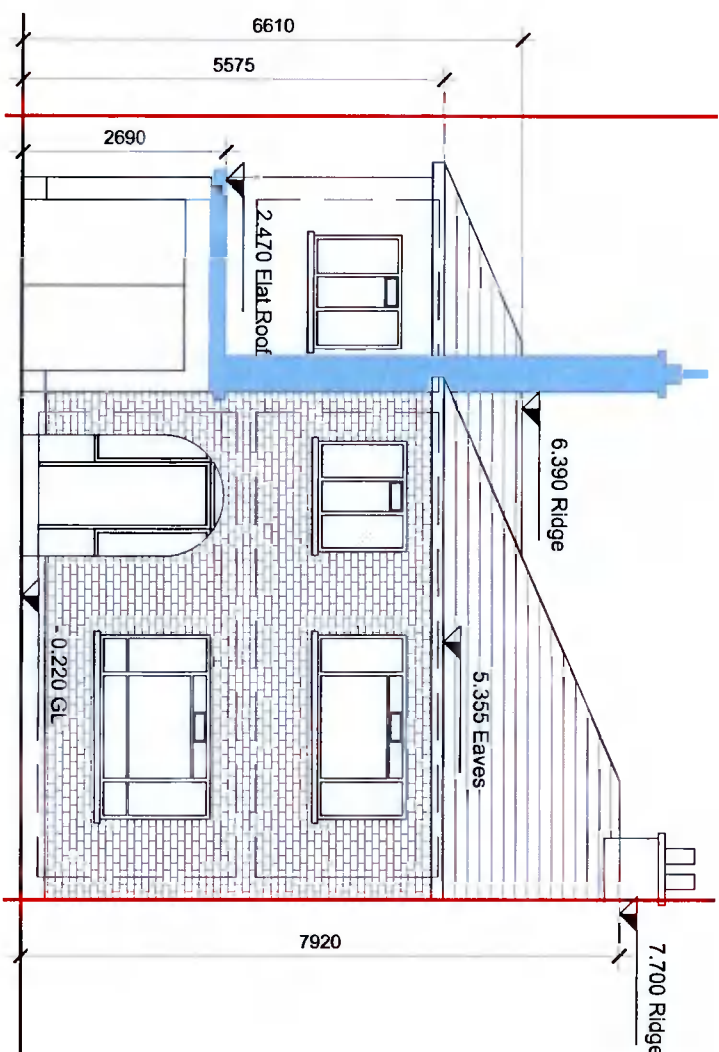


Existing Front Elevation  
 1:100

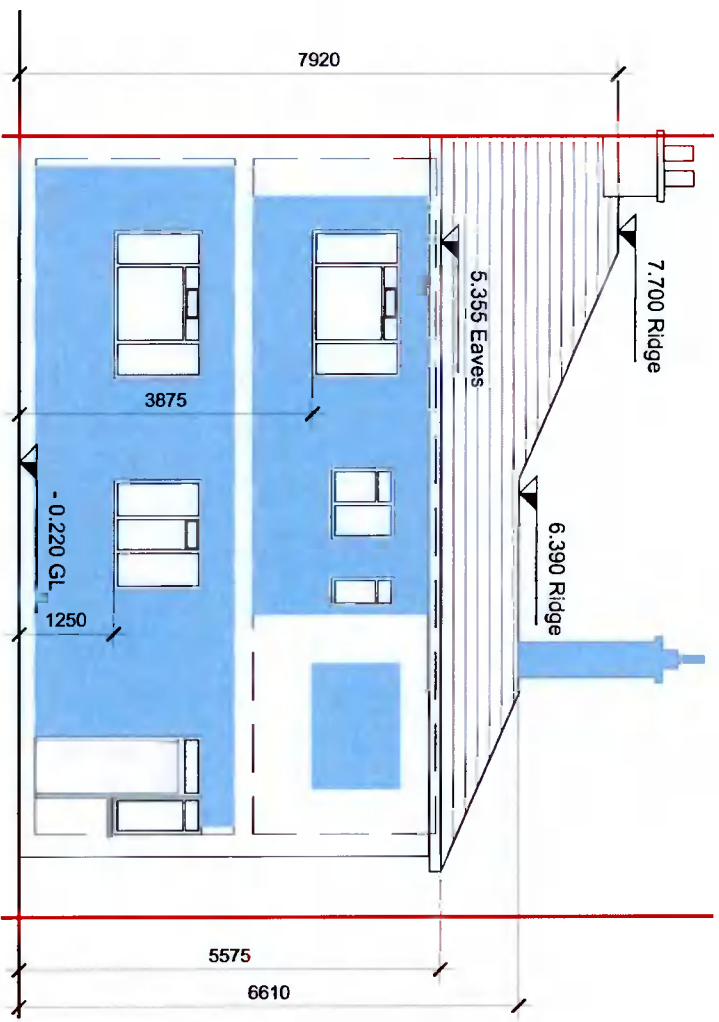


Existing Rear Elevation  
 1:100

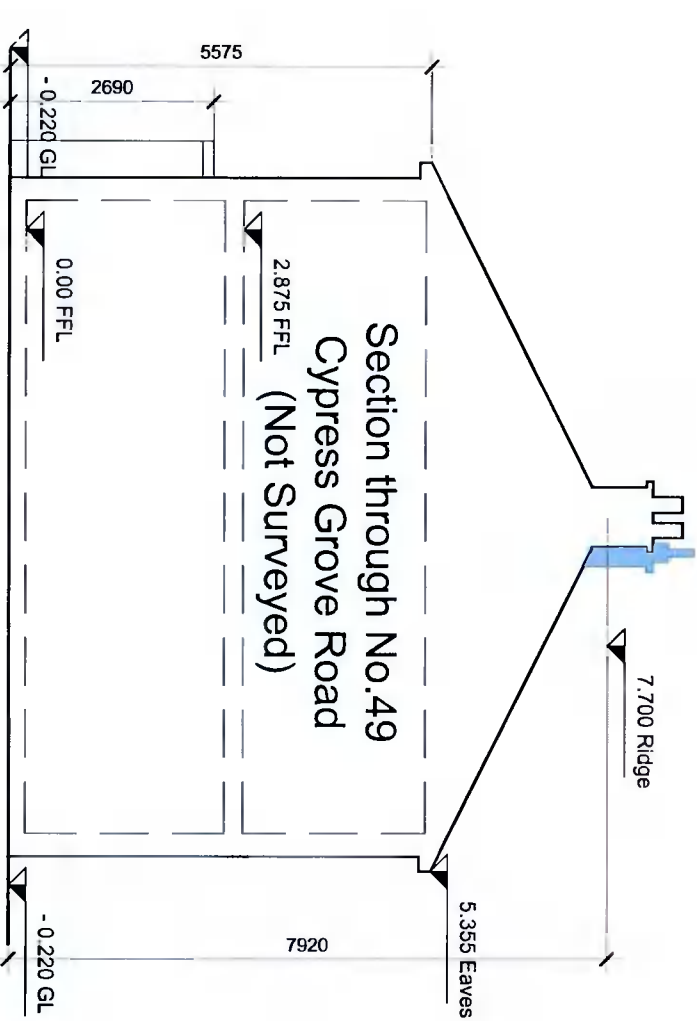

Existing Side Elevation  
 1:100

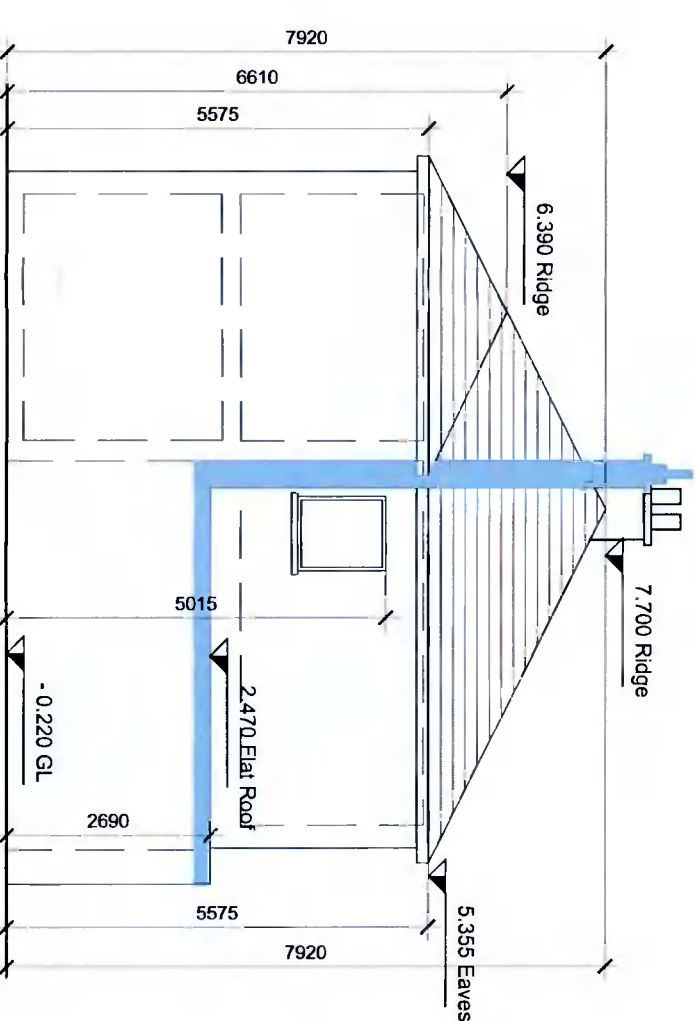

Existing Side Elevation  
 1:100

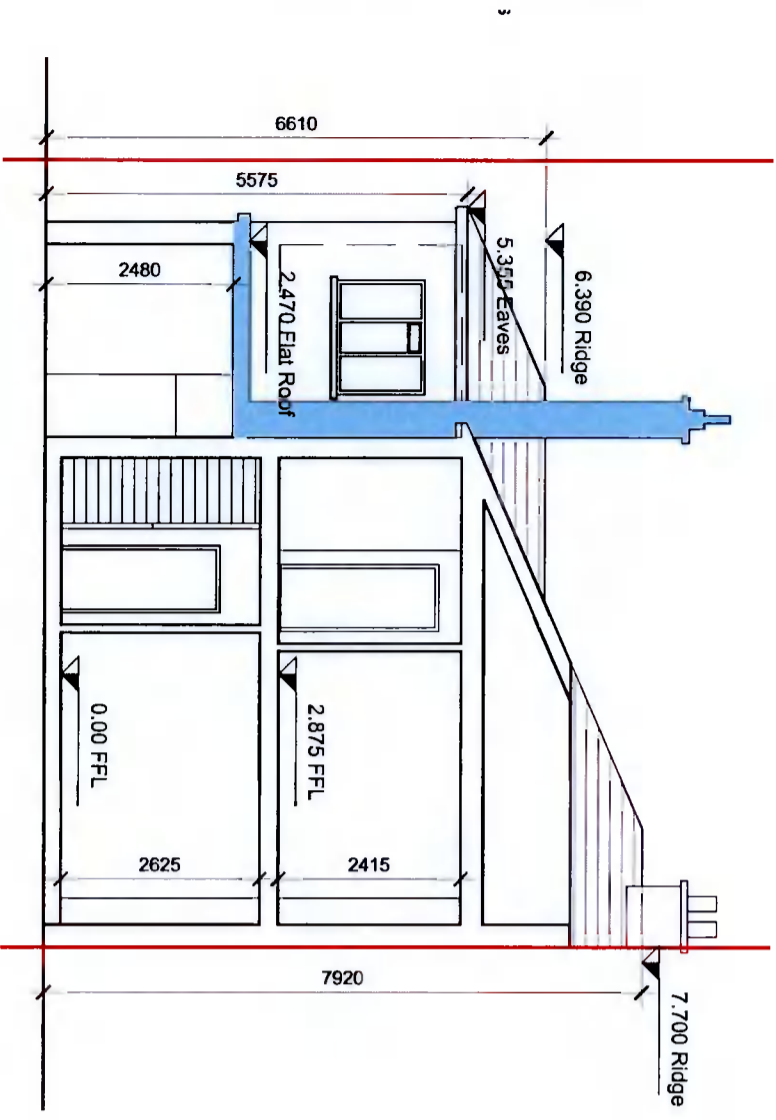

Existing Section A-A  
1:100

**NOTE**

DO NOT SCALE - USE FIGURED DIMENSIONS ONLY!

ALL DIMENSIONS TO BE CHECKED ON SITE PRIOR TO CONSTRUCTION AND ANY DISCREPANCY TO BE HIGHLIGHTED BY CONTRACTOR.

THIS DRAWING IS TO BE READ IN CONJUNCTION WITH ALL RELEVANT SPECIFICATIONS AND DRAWINGS.

ALL LEVELS ARE TO FINISHED LEVELS UNLESS OTHERWISE INDICATED.

SUBJECT TO DETAILED DESIGN AND PLANNING CONDITIONS NOT KNOWN AT SCHEME DESIGN STAGE.

THESE DRAWINGS ARE NOT FOR CONSTRUCTION.

ALL SETTING OUT AND DIMENSIONS TO BE AGREED ON SITE BASED ON CONSTRUCTION DIMENSIONS.

**LEGEND**

- Indicates site boundary
- Indicates proposed demolition
- Indicates foul drainage
- Indicates surface water

REV	DATE	DESCRIPTION	BY	CHKD
PP.01	12/04/2021	Issued for Planning Permission		

**Planning Permission**

**GENERAL ARRANGEMENT**



**BRIGHT DESIGN ARCHITECTS**

01 269 6860 • info@bda.ie • www.bda.ie  
4 Isabella Park, Booterstown, Blackrock, Co. Dublin

PROJECT: No. 51, Capras Green Road, Dublin 9V

DATE: 12/04/2021 | SCALE: 1:100 @ A3 | DRAWN BY: PP  
DRAWING NUMBER: 21003-111 | REVISION: PP.01

This drawing is a design only and not for construction without permission.