



REAR ELEVATION



FIRST FLOOR PLAN

First Floor Area = (106m² / 1,141ft²)

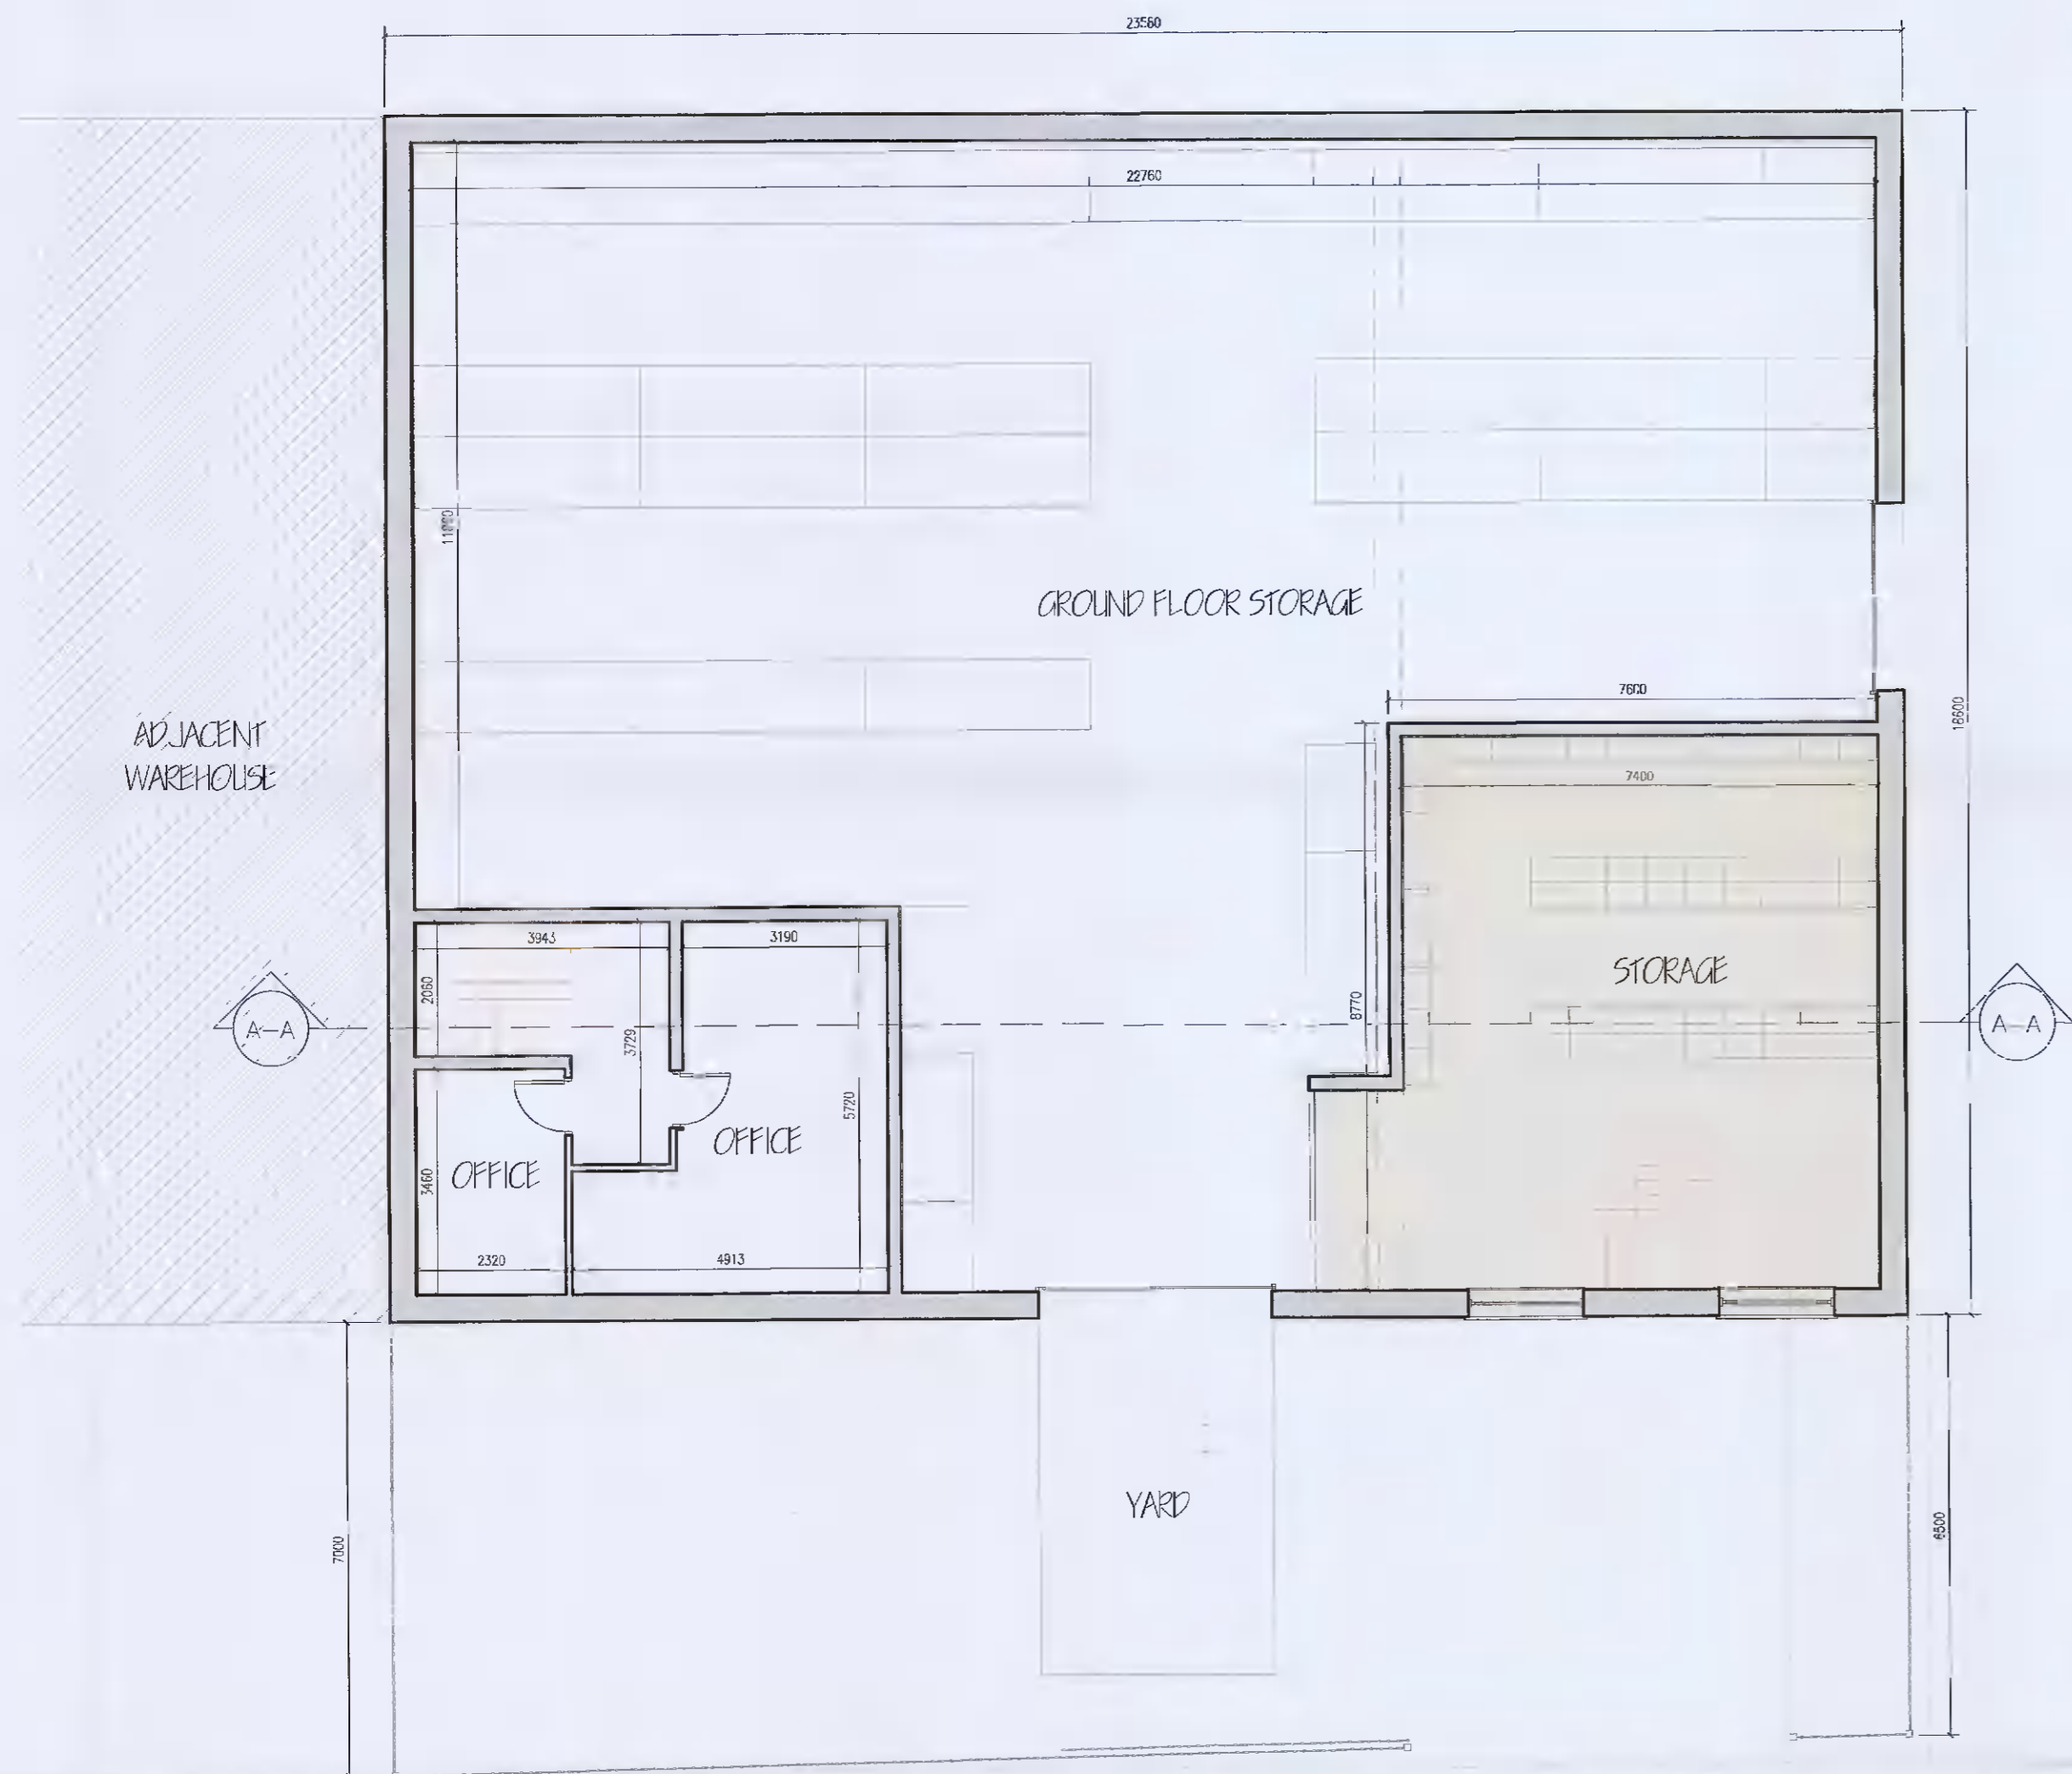

LEGEND	
	PROPOSED EXTENSION & ALTERATIONS

A1

MAUGHAN + ASSOCIATES

13 Upper Georges Street,
Dun Laoghaire,
Co. Dublin
tel: (01) 271 1638
email: info@maughanassociates.ie
web: www.maughanassociates.ie

Client: Premium Facades Ltd.,
Unit 7B,
Cherry Orchard Industrial Estate,
Palliserstown Road,
Dublin 10.

Project: Proposed development at Unit 7B, Cherry Orchard
Industrial Estate, Palliserstown Road, Dublin 10.

Title: Proposed Plan & Elevation

This drawing must not be scaled. Use figure dimensions only.

It is the responsibility of the contractor to check all measurements on site and to ensure that the works are carried out in accordance with the Building Regulations 2007 - 2017 and the requirements of the conditions of Planning Permission.

Copyright 2019 - Maughan & Associates. All Rights Reserved.

Scale: 1:100
Date: Sept. 2021
Drg. No.: 801-PL-C4
Rev. No.:

Drawn by: E.C.
Checked by:
Status: PLANNING
Rev. No.: