




**GENERAL NOTES:-**

1. DO NOT SCALE. USE FINISHED DIMENSIONS ONLY.
2. ALL DIMENSIONS ON DRAWINGS ARE IN MILLIMETERS UNLESS OTHERWISE NOTED.

**DRAWING LEGEND:-**

- DENOTES AREA FOR PLANNING PERMISSION ON PLAN
- DENOTES AREA DEPART FROM PLANNING PERMISSION ON PLAN
- DENOTES AREA GRANTED PLANNING PERMISSION UNDER PLANNING REG. REF: S008/D/41 ON PLAN
- DENOTES EXISTING WALL / BUILDING
- DENOTES NEW 215/100 BLOCK WALL
- DENOTES NEW STUD TIEBER PARTITION WALL
- DENOTES AREA FOR PLANNING PERMISSION ON ELEVATION & SECTION
- DENOTES AREA DEPART FROM PLANNING PERMISSION ON ELEVATION & SECTION
- DENOTES AREA GRANTED PLANNING PERMISSION UNDER PLANNING REG. REF: S008/D/41 ON ELEVATION & SECTION

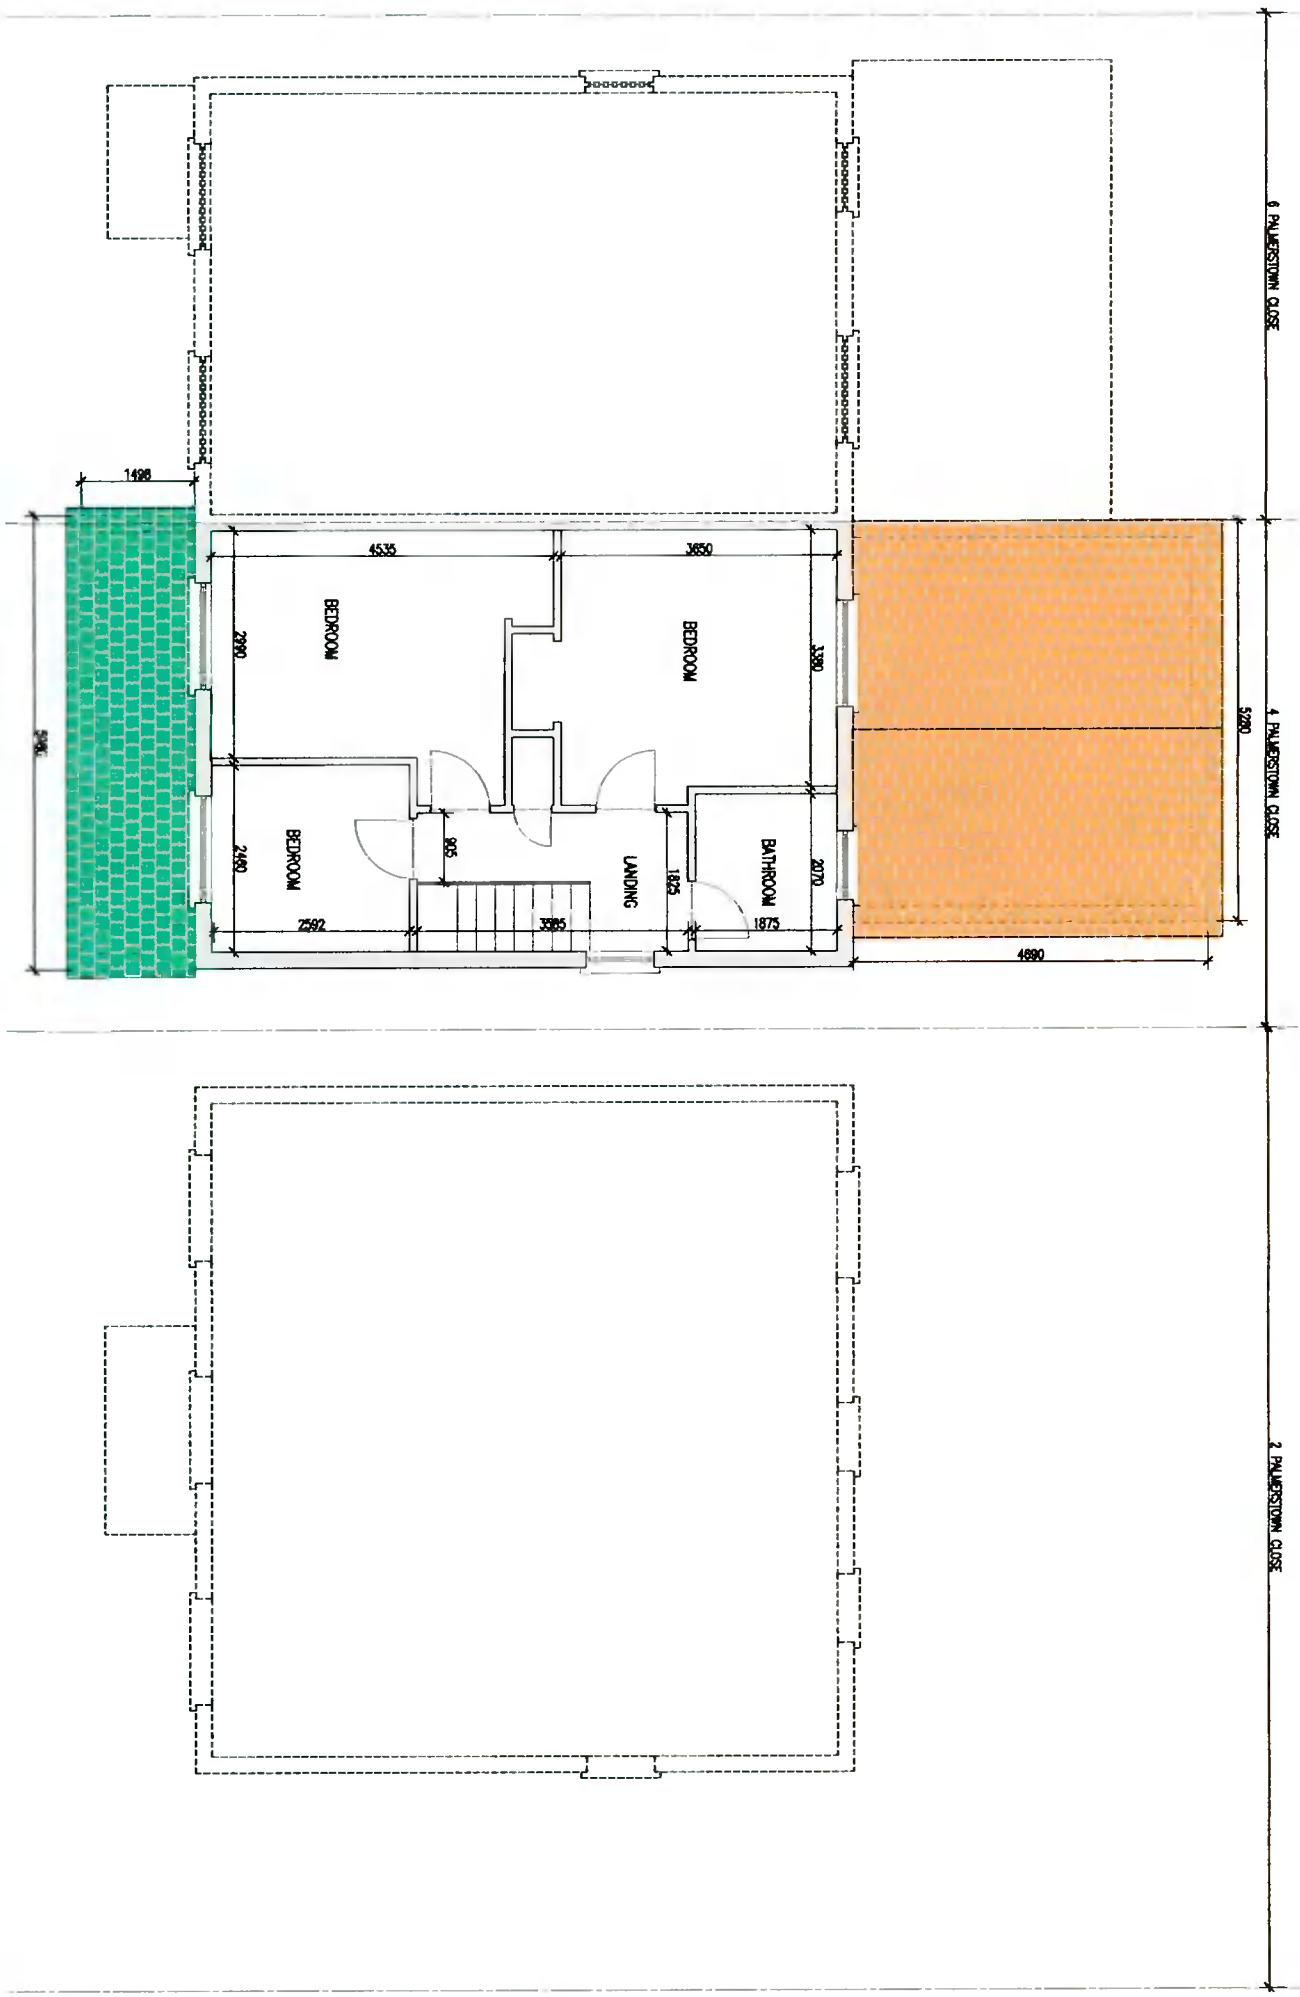

EXISTING FIRST FLOOR PLAN  
SCALE: 1:500 (AS SHOWN)

THIS DRAWING IS FOR PLANNING PURPOSES ONLY NOT FOR CONSTRUCTION

No.	Date	Revision	By	Checked	Approved
1					
2					
3					
4					
5					
6					
7					
8					
9					
10					

**PLANNING**

Prepared by: **ROBERT FITZPATRICK**  
 Checked by: **EDEL ROBINSON**  
 Date: **21/01/00**  
 Scale: **AS SHOWN**

SITE PLANNING HISTORY:  
 Planning Register Reference: S008/D/41  
 Planning Decision Order No: 136  
 Final Grant Order No: 1810  
 Date Issued: 12.06.2008  
 Date Issued: 04.08.2008  
 Date Issued: 17.08.2008