








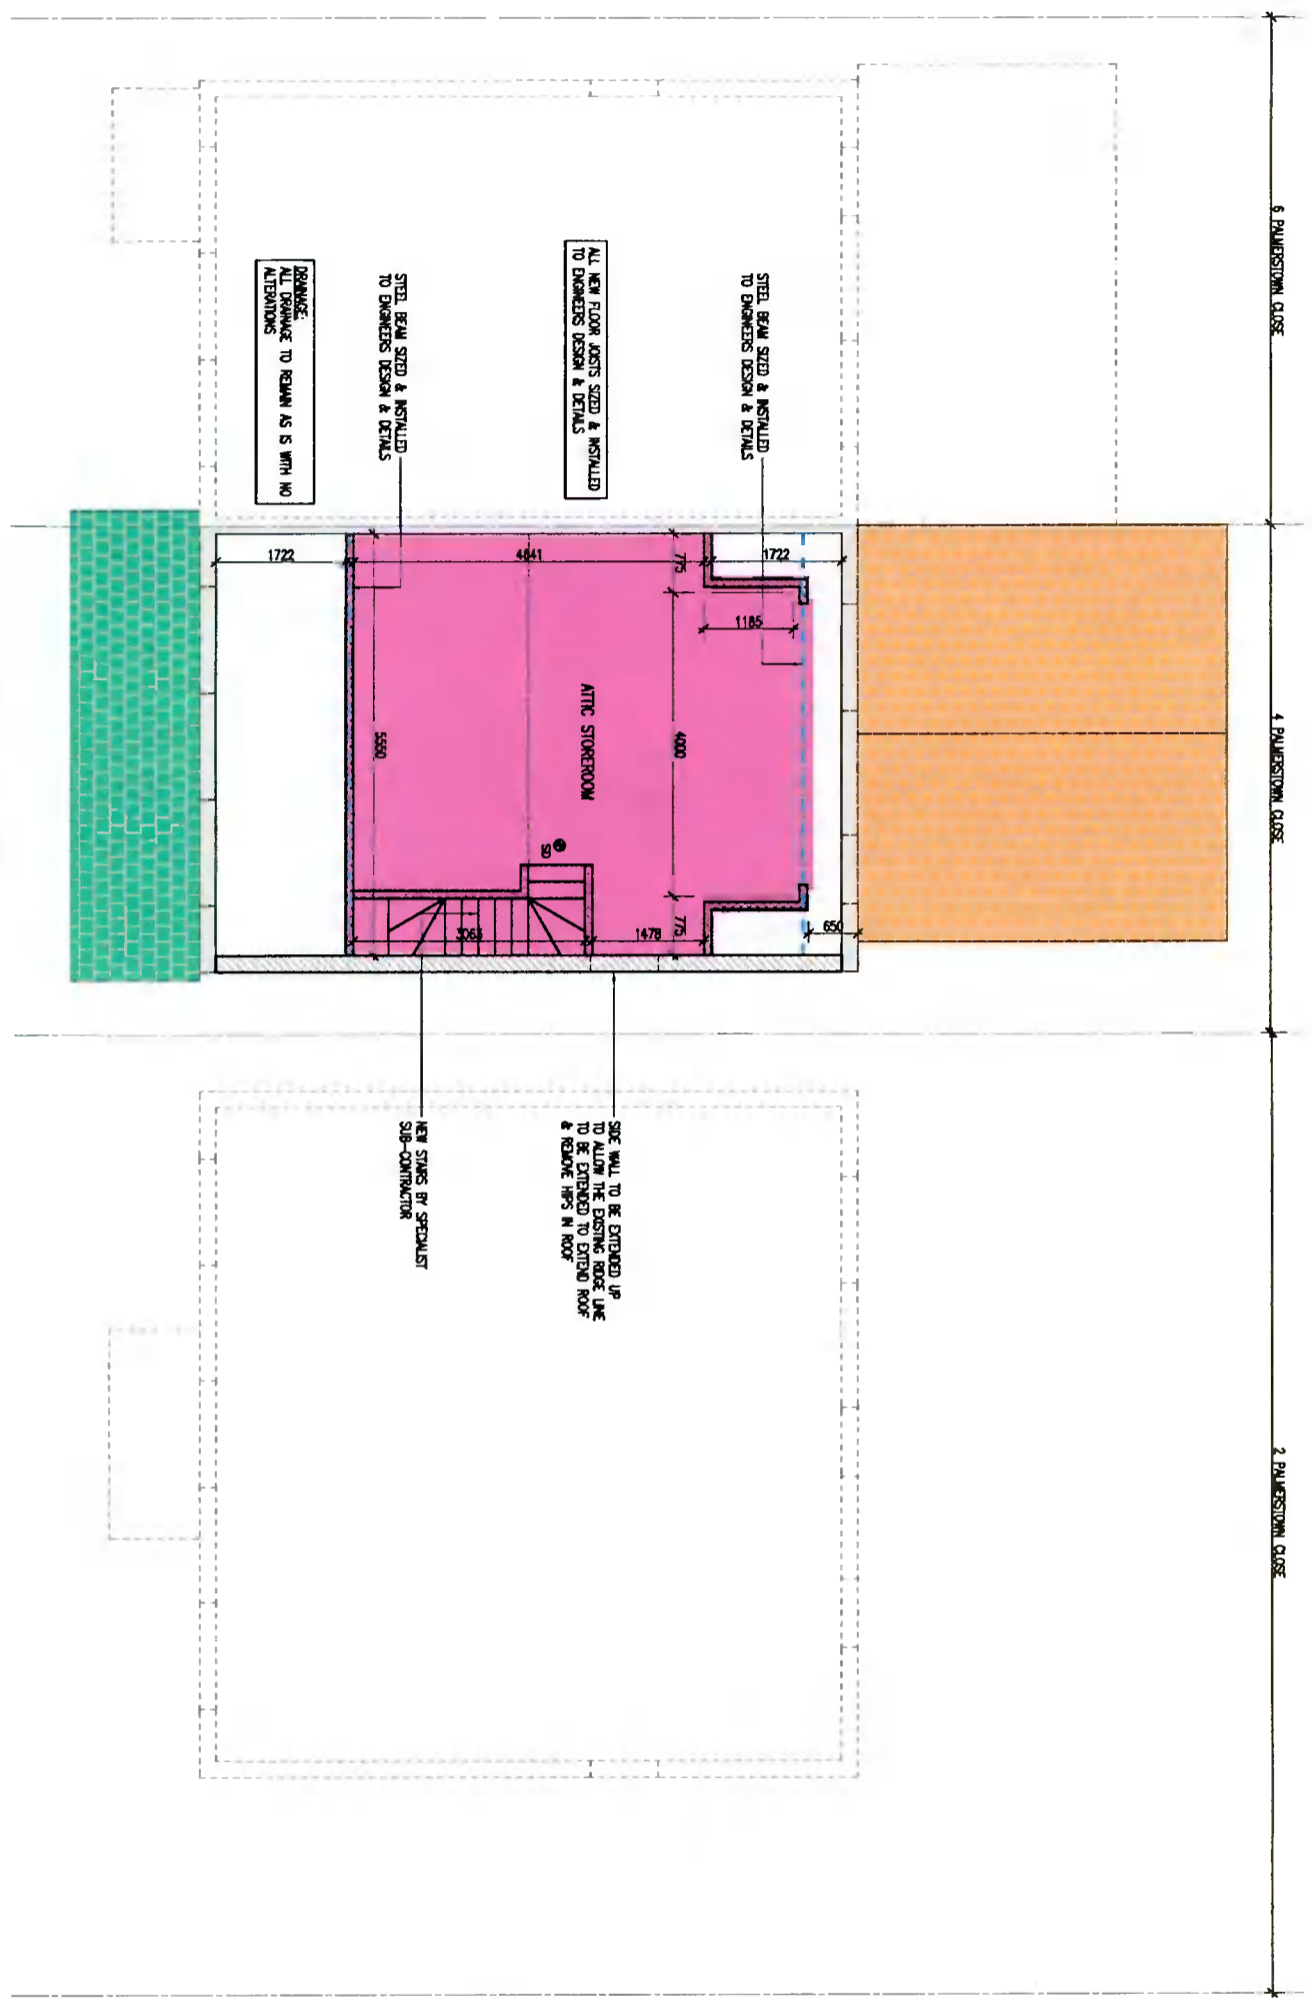


GENERAL NOTES:-

- DO NOT SCALE. USE PROVIDED DIMENSIONS ONLY.
- ALL DIMENSIONS ON DRAWINGS ARE IN MILLIMETERS UNLESS OTHERWISE NOTED.

DRAWING LEGEND:-

-  DENOTES AREA FOR PLANNING PERMISSION ON PLAN
-  DENOTES AREA EXEMPT FROM PLANNING PERMISSION ON PLAN
-  DENOTES AREA GRANTED PLANNING PERMISSION UNDER PLANNING REG. REF: S0088/0341 ON PLAN
-  DENOTES EXISTING WALL / BUILDING
-  DENOTES NEW 215/100 BLOCK WALL
-  DENOTES NEW STUD TIMBER PARTITION WALL
-  DENOTES AREA FOR PLANNING PERMISSION ON ELEVATION & SECTION
-  DENOTES AREA EXEMPT FROM PLANNING PERMISSION ON ELEVATION & SECTION
-  DENOTES AREA GRANTED PLANNING PERMISSION UNDER PLANNING REG. REF: S0088/0341 ON ELEVATION & SECTION



PROPOSED ATTIC PLAN
SCALE 1:5000 (1:5000)

THIS DRAWING IS FOR PLANNING PURPOSES ONLY NOT FOR CONSTRUCTION

No.	Date	Revision	Checked	Approved
1	15/02/21	1	ROBERT FITZPATRICK	EDIEL ROBINSON

PLANNING

Client: EDIEL ROBINSON
 Project: PROPOSED NEW DOWN ROOF & ROOF EXTENSION @ 4 PALMERSTOWN CLOSE, 120
 Drawing No: PROPOSED ATTIC STOREROOM PLAN

Robert Fitzpatrick
 14-151887341518
 Email: robert@robertfitzpatrick.com
 Phone: 087 2101000
 Fax: 087 2101000
 Date Issued: 15/02/21
 Date Issued: 15/02/21
 Date Issued: 15/02/21

SITE PLANNING JURISDICTION:
 PLANNING REGISTER REFERENCE: S0088/0341 DATE ISSUED: 12.05.2008
 PLANNING PERMISSION ORDER No.: 1300 DATE ISSUED: 04.08.2008
 FINAL GRANT ORDER No.: 1810 DATE ISSUED: 17.08.2008